



ESCAPE OR RESCUE WINDOWS SHALL HAVE A MINIMUM NET CLEAR OPENABLE AREA OF 5.7 SQUARE FEET, 5.0 SQ. FT. ALLOWED AT GRADE. THE MINIMUM NET CLEAR OPENABLE HEIGHT DIMENSION SHALL BE 24 INCHES. THE NET CLEAR OPENABLE WIDTH DIMENSION SHALL BE 20 INCHES. FINISHED SILL HEIGHT SHALL BE NOT MORE THAN 44 INCHES ABOVE THE FINISHED FLOOR. SEE OTHER CODE RELATED ITEMS ON SHEET A1.3

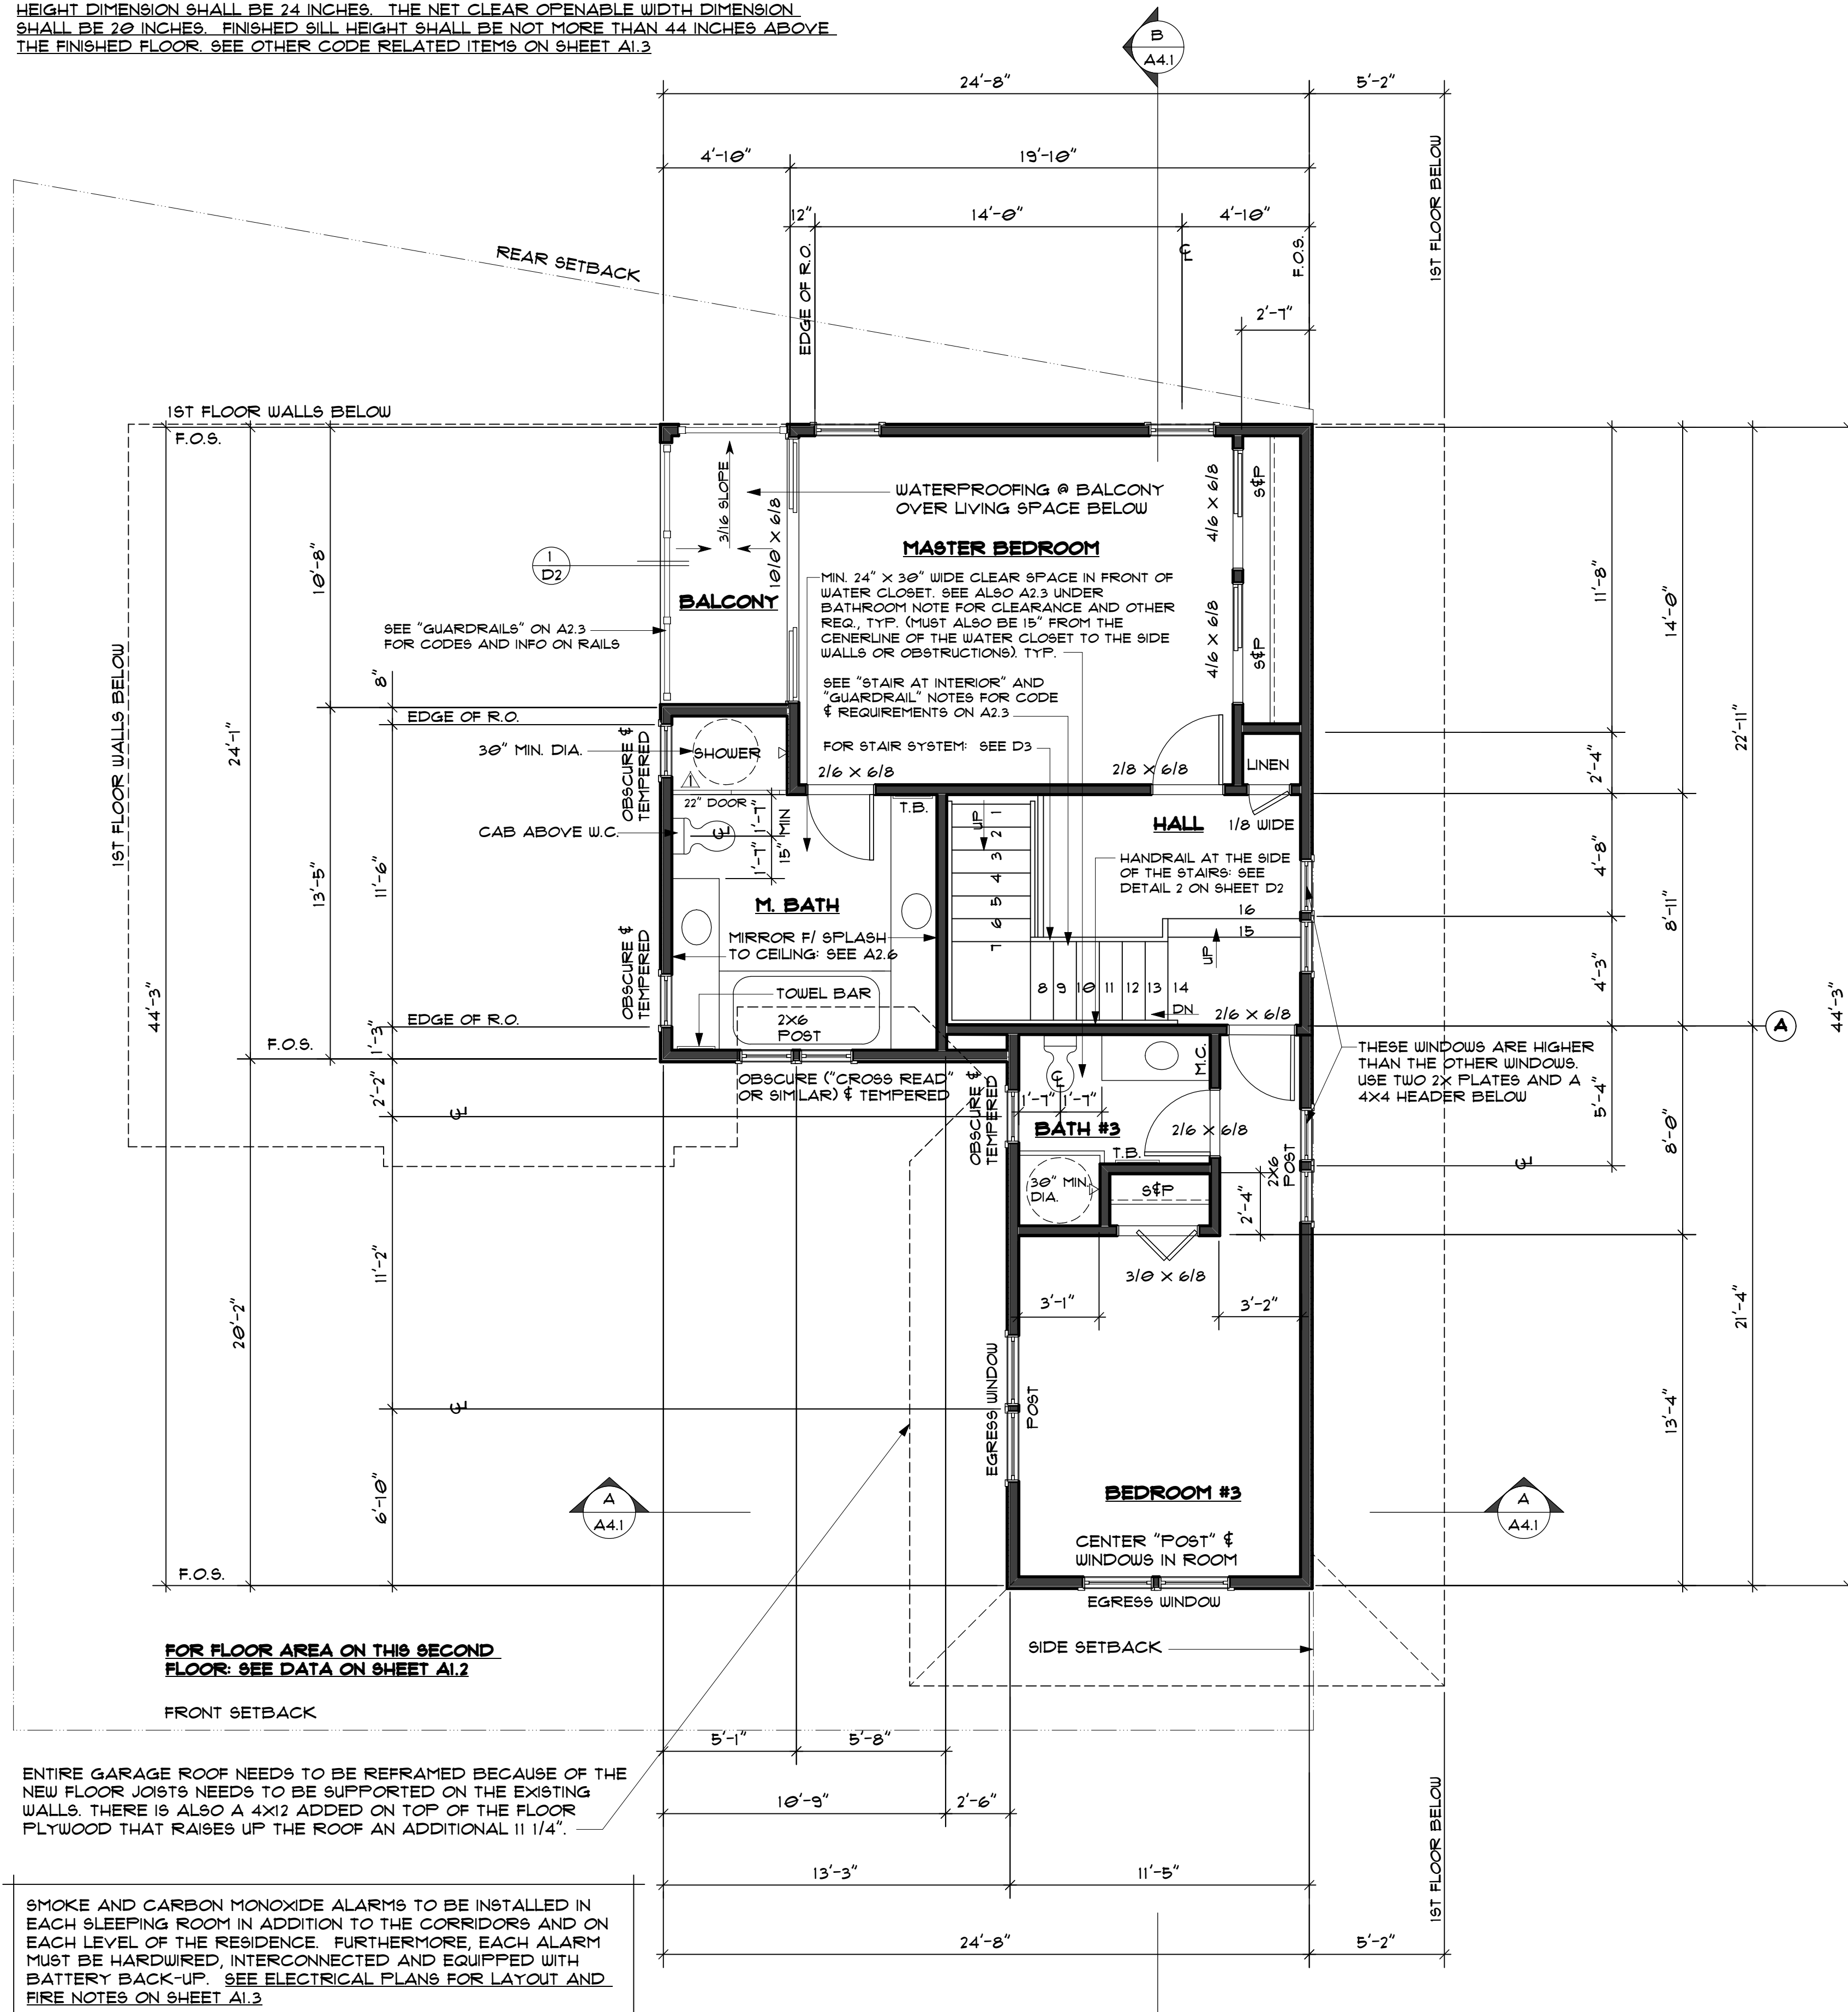

SECOND FLOOR PLAN

SCALE: 1/4" = 1'-0"

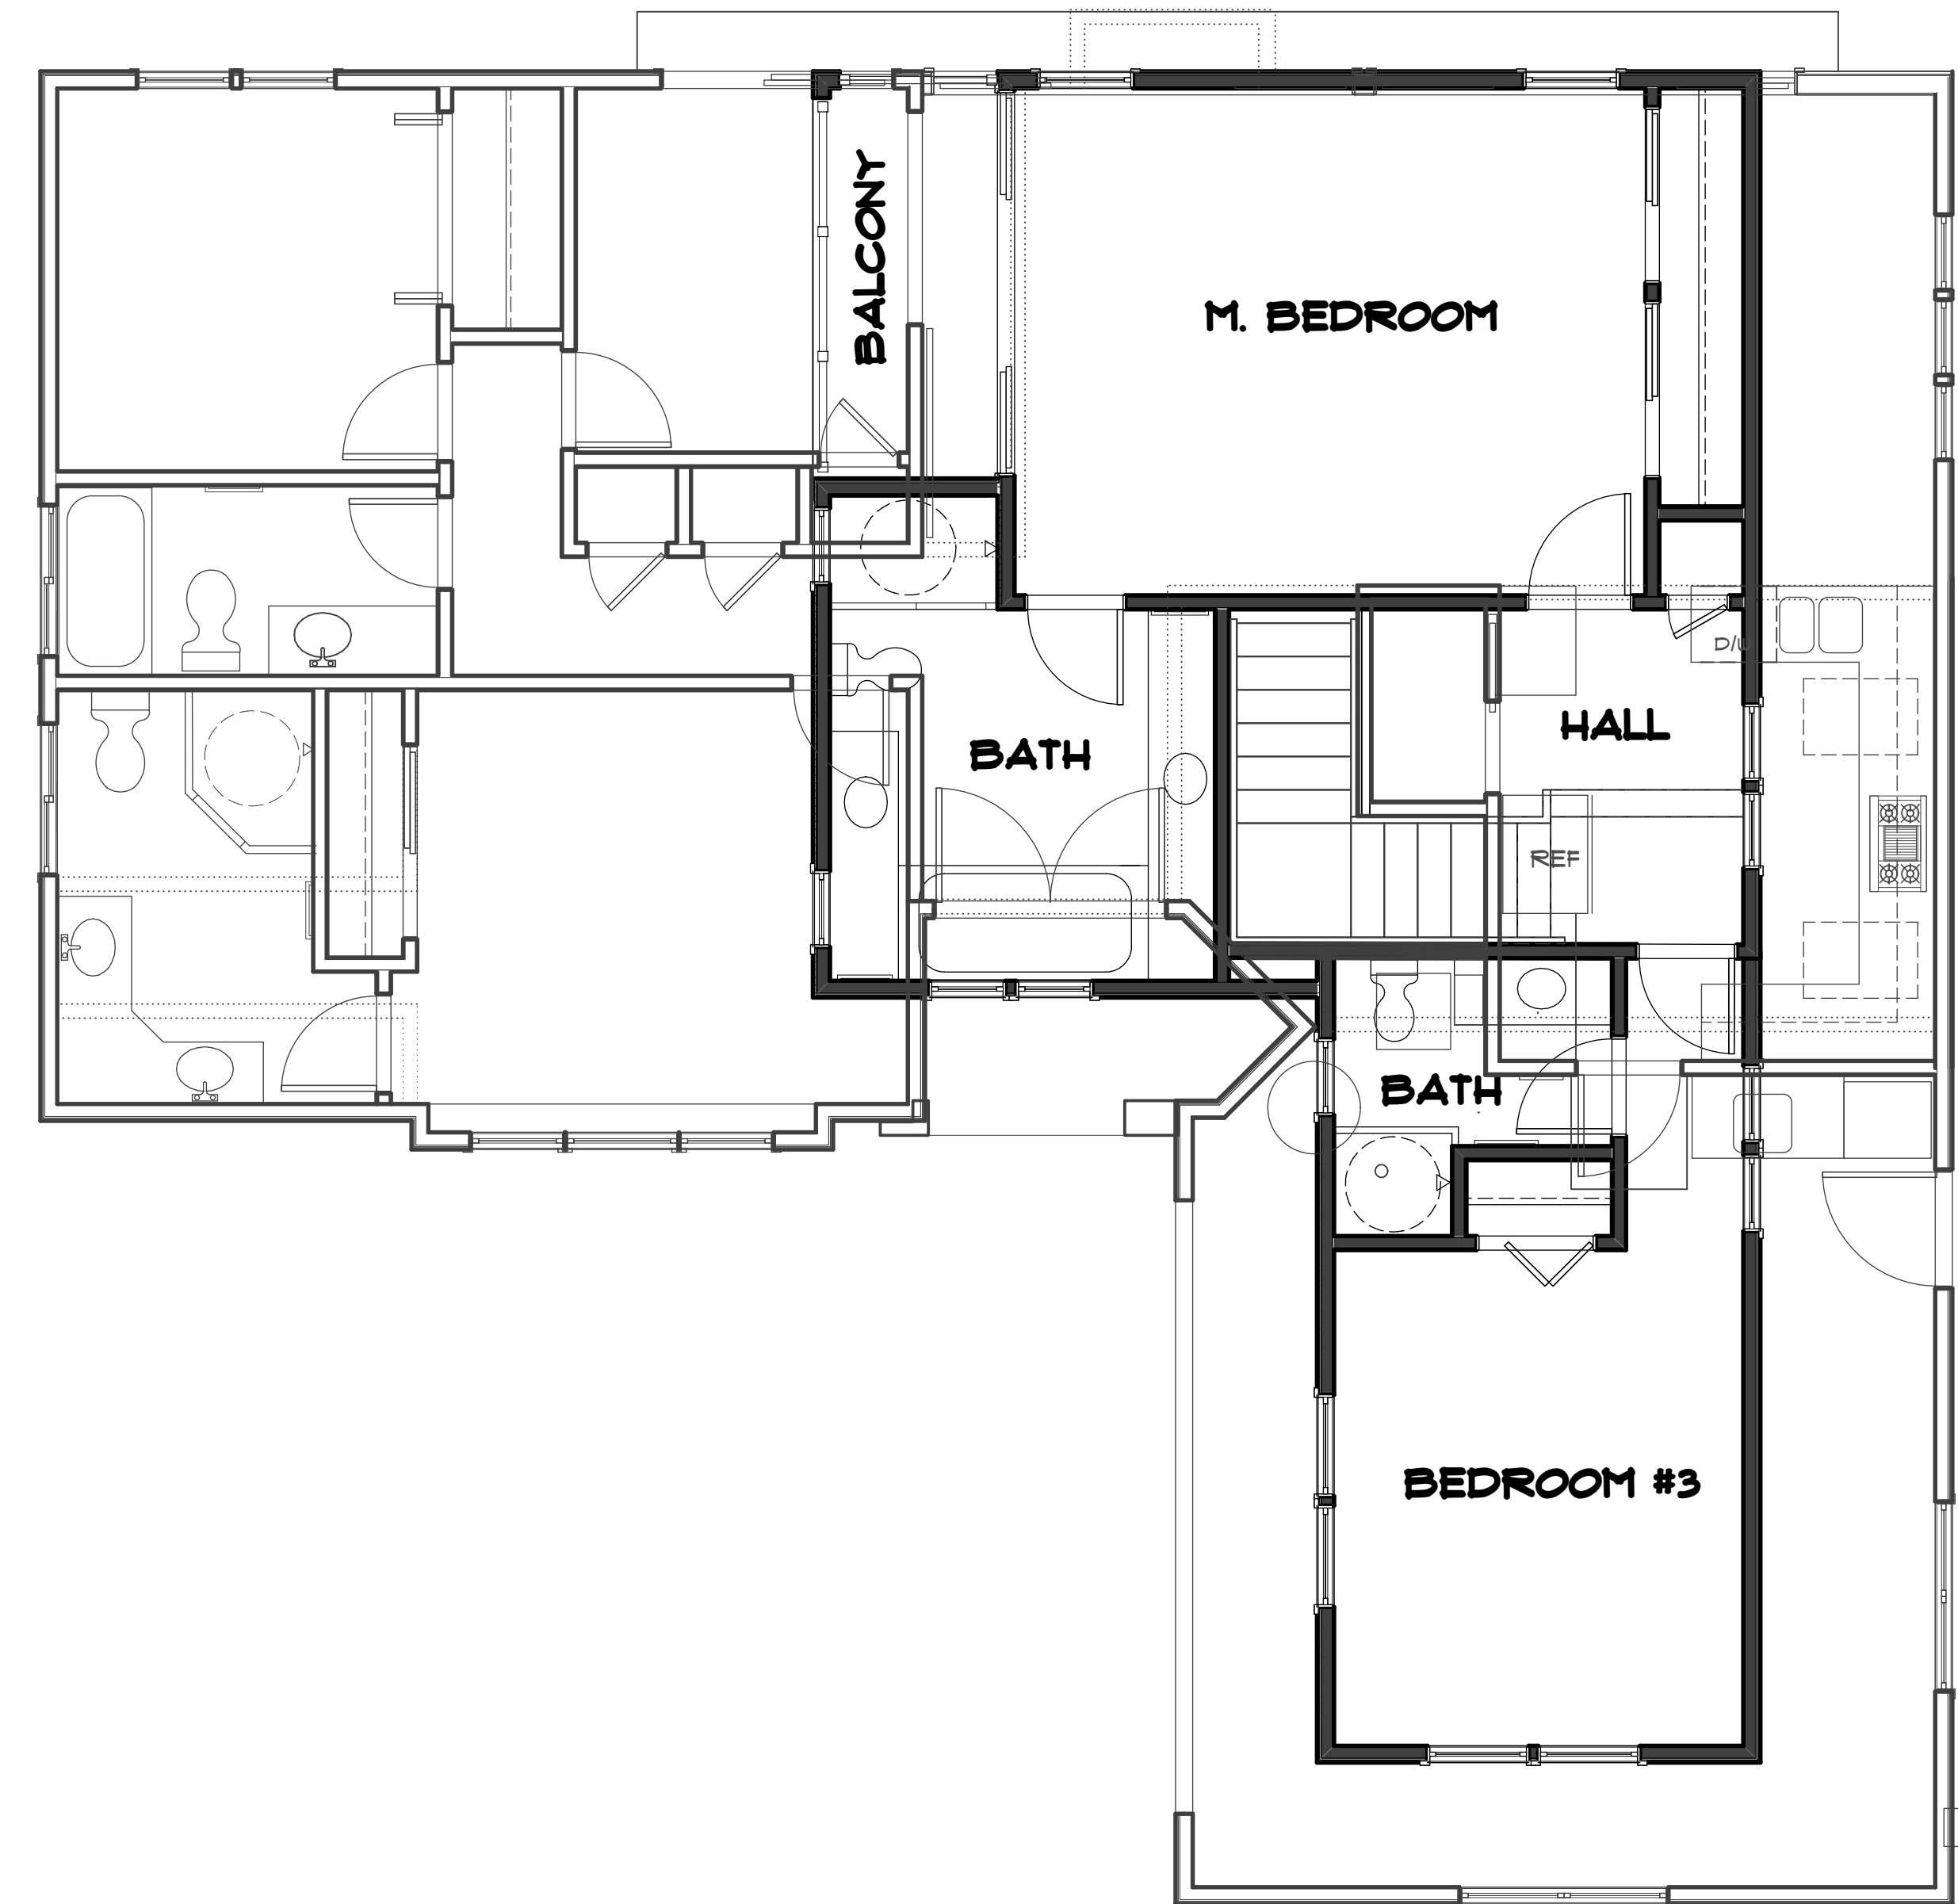


COMBINED FLOOR PLAN

SCALE: 1/4" = 1'-0"

1: CHANGED SHOWER DOOR TO BE 22"

CHRIS RIDGWAY ARCHITECT, INC.

610 FOULAR STREET, HALF MOON BAY, CA. 94019
 PH: 650.622.6301 WEB SITE: CRARCHITECT.NET
 EMAIL: CRARCHITECT@COASTSIDE.NET

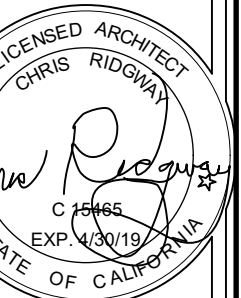

NEW ADDITION & REMODEL FOR:

RICK & HELEN DALTON

ADDRESS: 3900 CHRISTIAN DR., BELMONT, CA 94002

REVISED 8/1/18

JOB # 1104

SCALE AS NOTED

DATE 06/13/18

SHEET

A2.2