


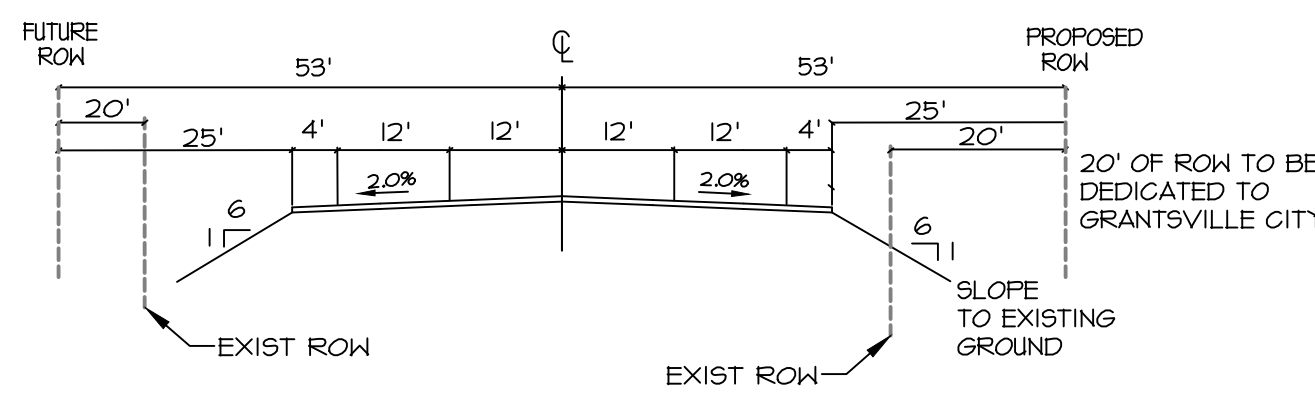


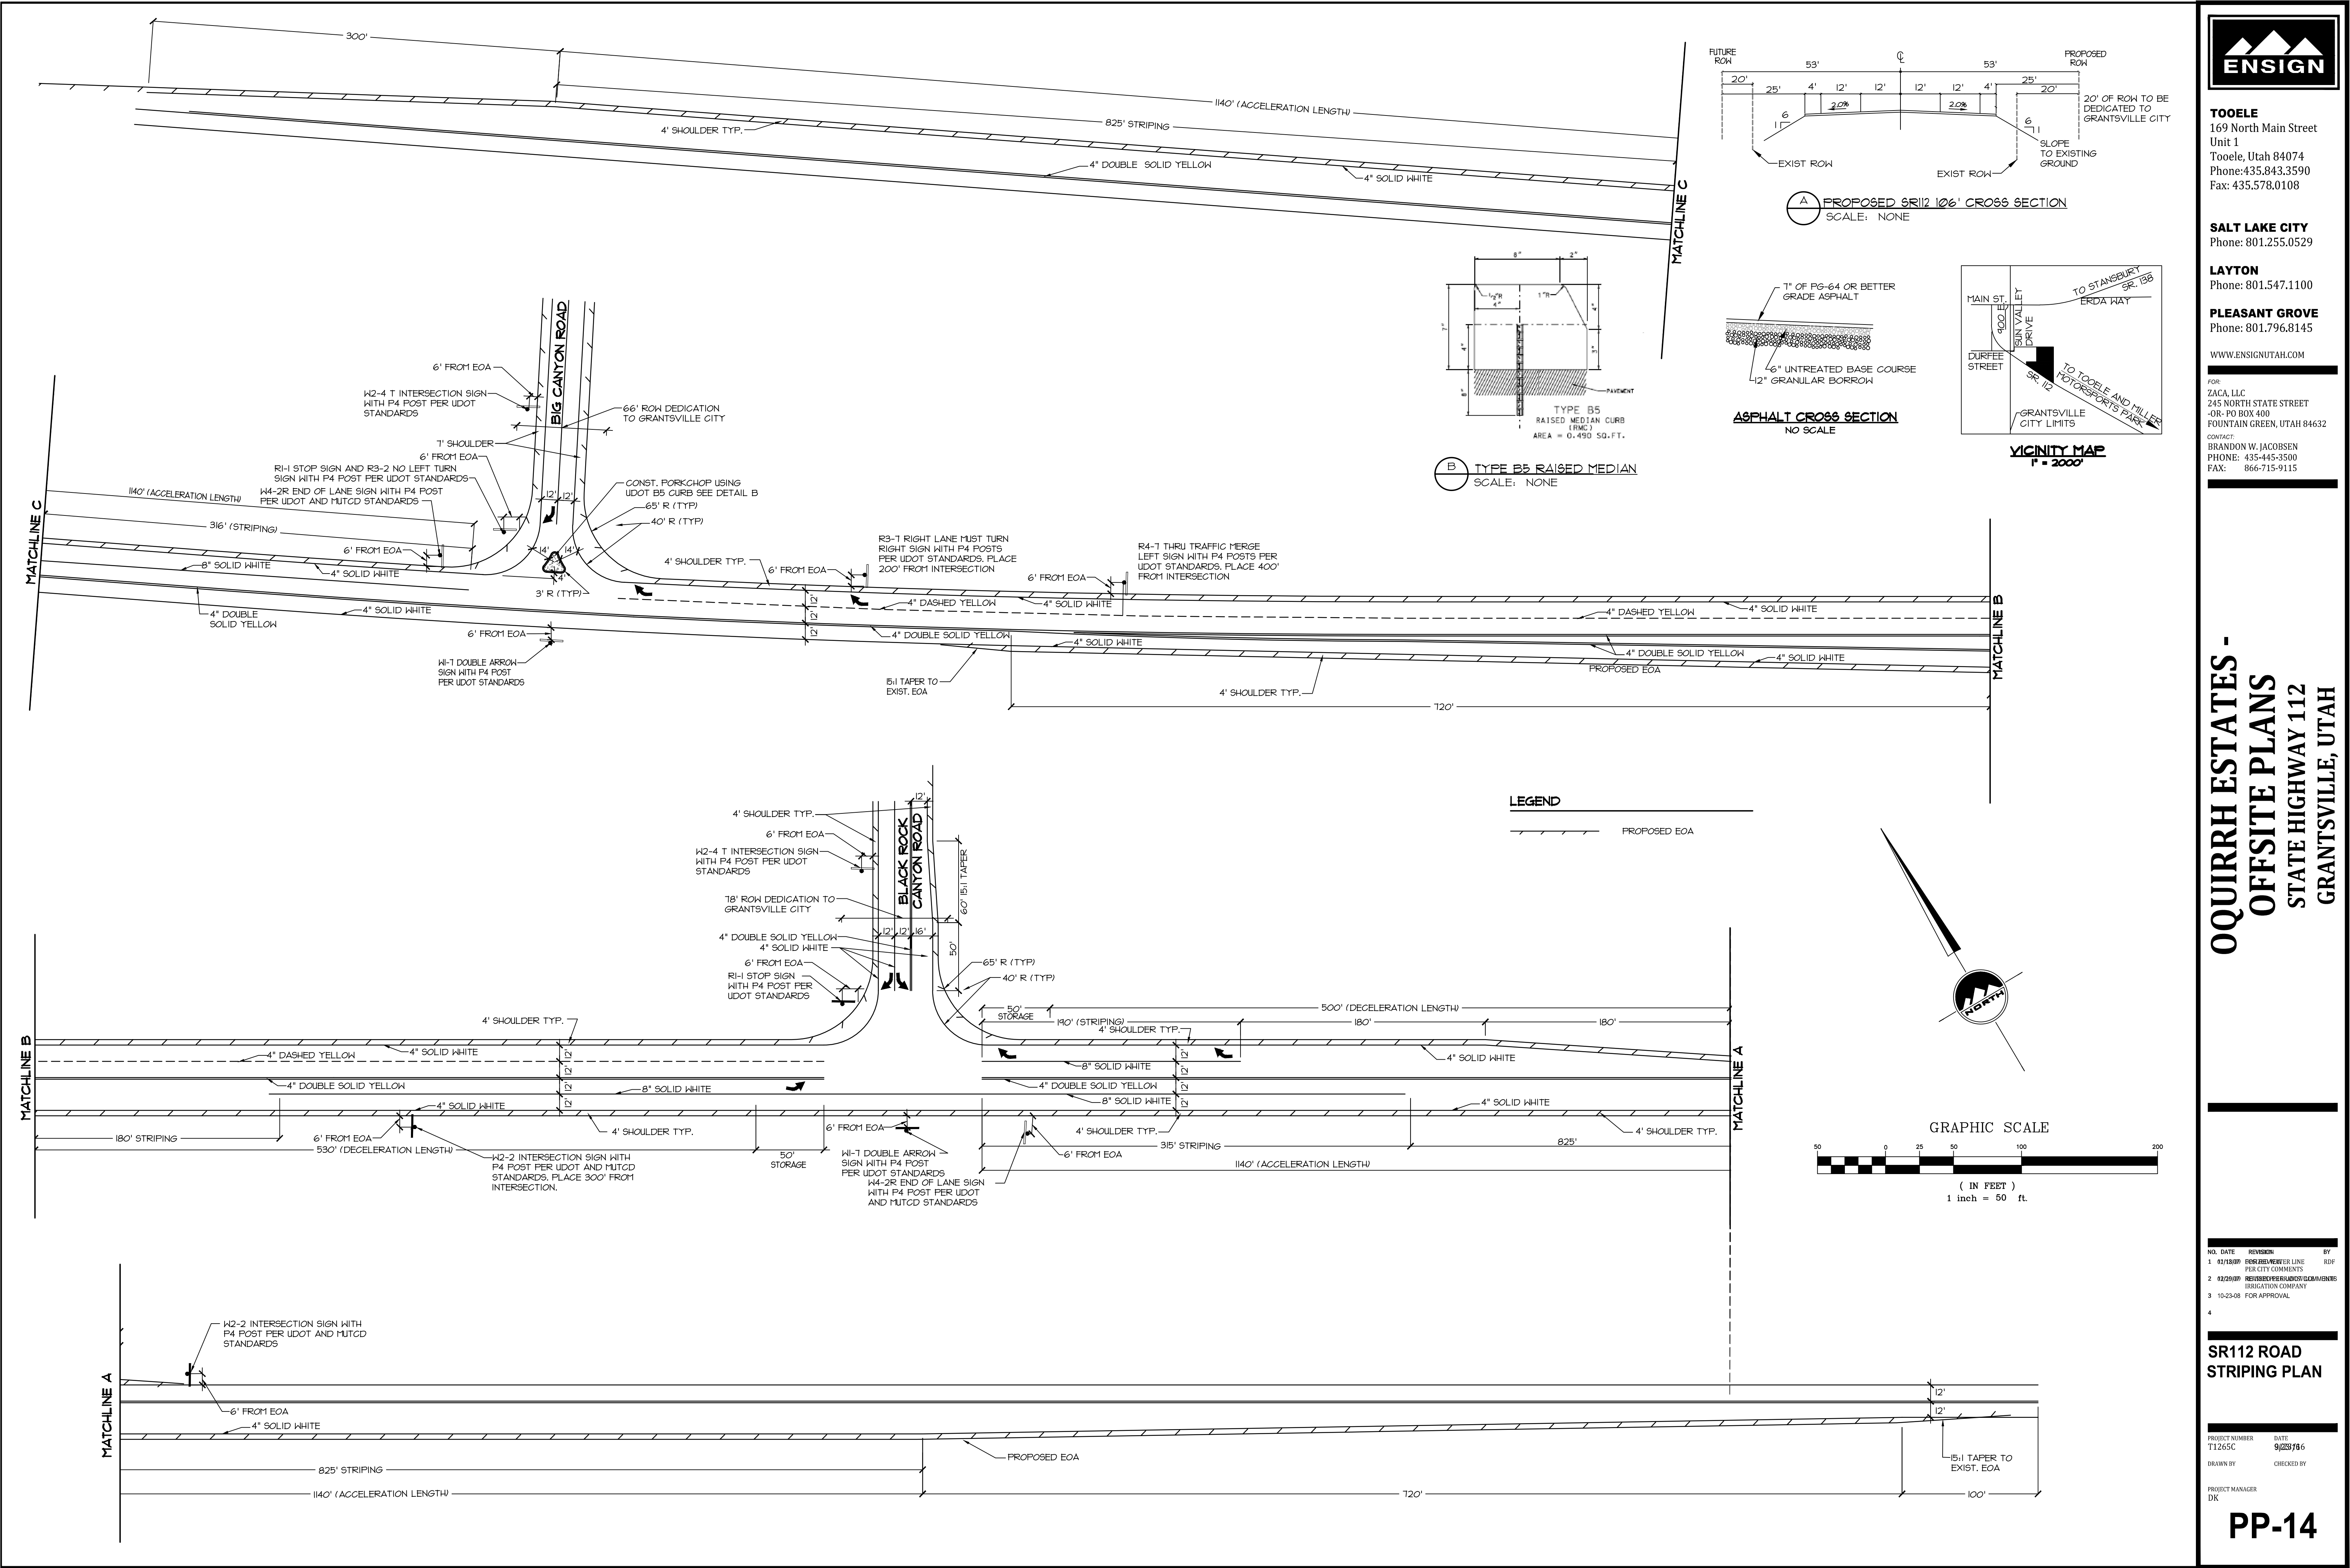


A PROPOSED SR112 106' CROSS SECTION
SCALE: NONE

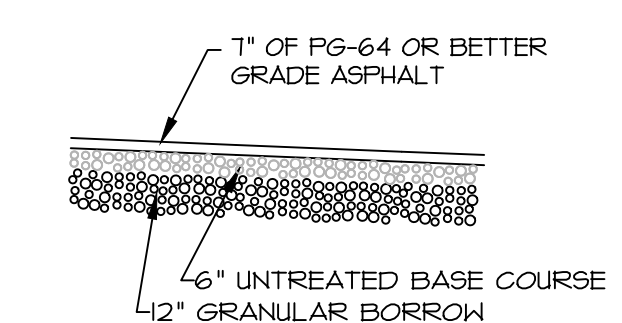



ASPHALT CROSS SECTION
NO SCALE

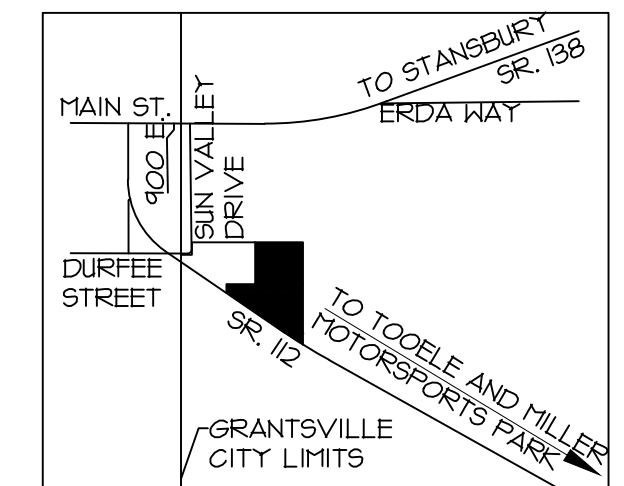

VICINITY MAP
1" = 2000'

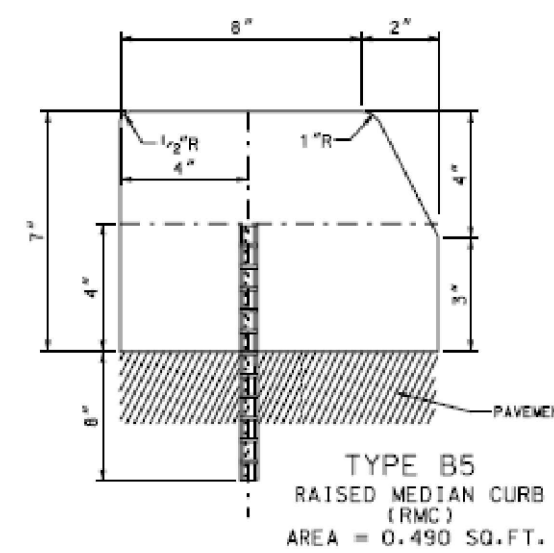

B TYPE B5 RAISED MEDIAN
SCALE: NONE

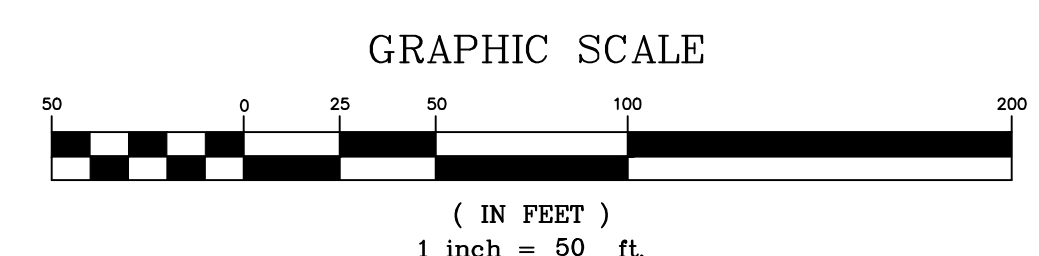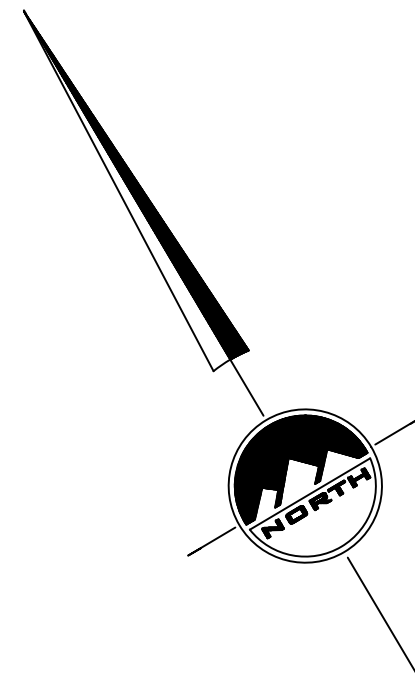

TOOELE
169 North Main Street
Unit 1
Tooele, Utah 84074
Phone: 435.843.3590
Fax: 435.578.0108

SALT LAKE CITY
Phone: 801.255.0529

LAYTON
Phone: 801.547.1100

PLEASANT GROVE
Phone: 801.796.8145

WWW.ENSIGNUTAH.COM

FOR:
ZACA, LLC
245 NORTH STATE STREET
-OR- PO BOX 400
FOUNTAIN GREEN, UTAH 84632

CONTACT:
BRANDON W. JACOBSEN
PHONE: 435-445-3500
FAX: 866-715-9115

**OQUIRRH ESTATES -
OFFSITE PLANS
STATE HIGHWAY 112
GRANTSVILLE, UTAH**

NO.	DATE	REVISION	BY
1	02/18/09	FOR REVIEWER LINE PER CITY COMMENTS	RDF
2	02/20/09	REVISED PER ROAD DESIGN COMMENTS	
3	10-23-08	FOR APPROVAL	
4			

SR112 ROAD STRIPING PLAN

PROJECT NUMBER T1265C	DATE 9/23/16
DRAWN BY	CHECKED BY
PROJECT MANAGER DK	

PP-14