



1ST FLOOR - SQF CALCULATION  
1/8" = 1'-0"




2ND FLOOR - SQF CALCULATION  
 1/8" = 1'-0"

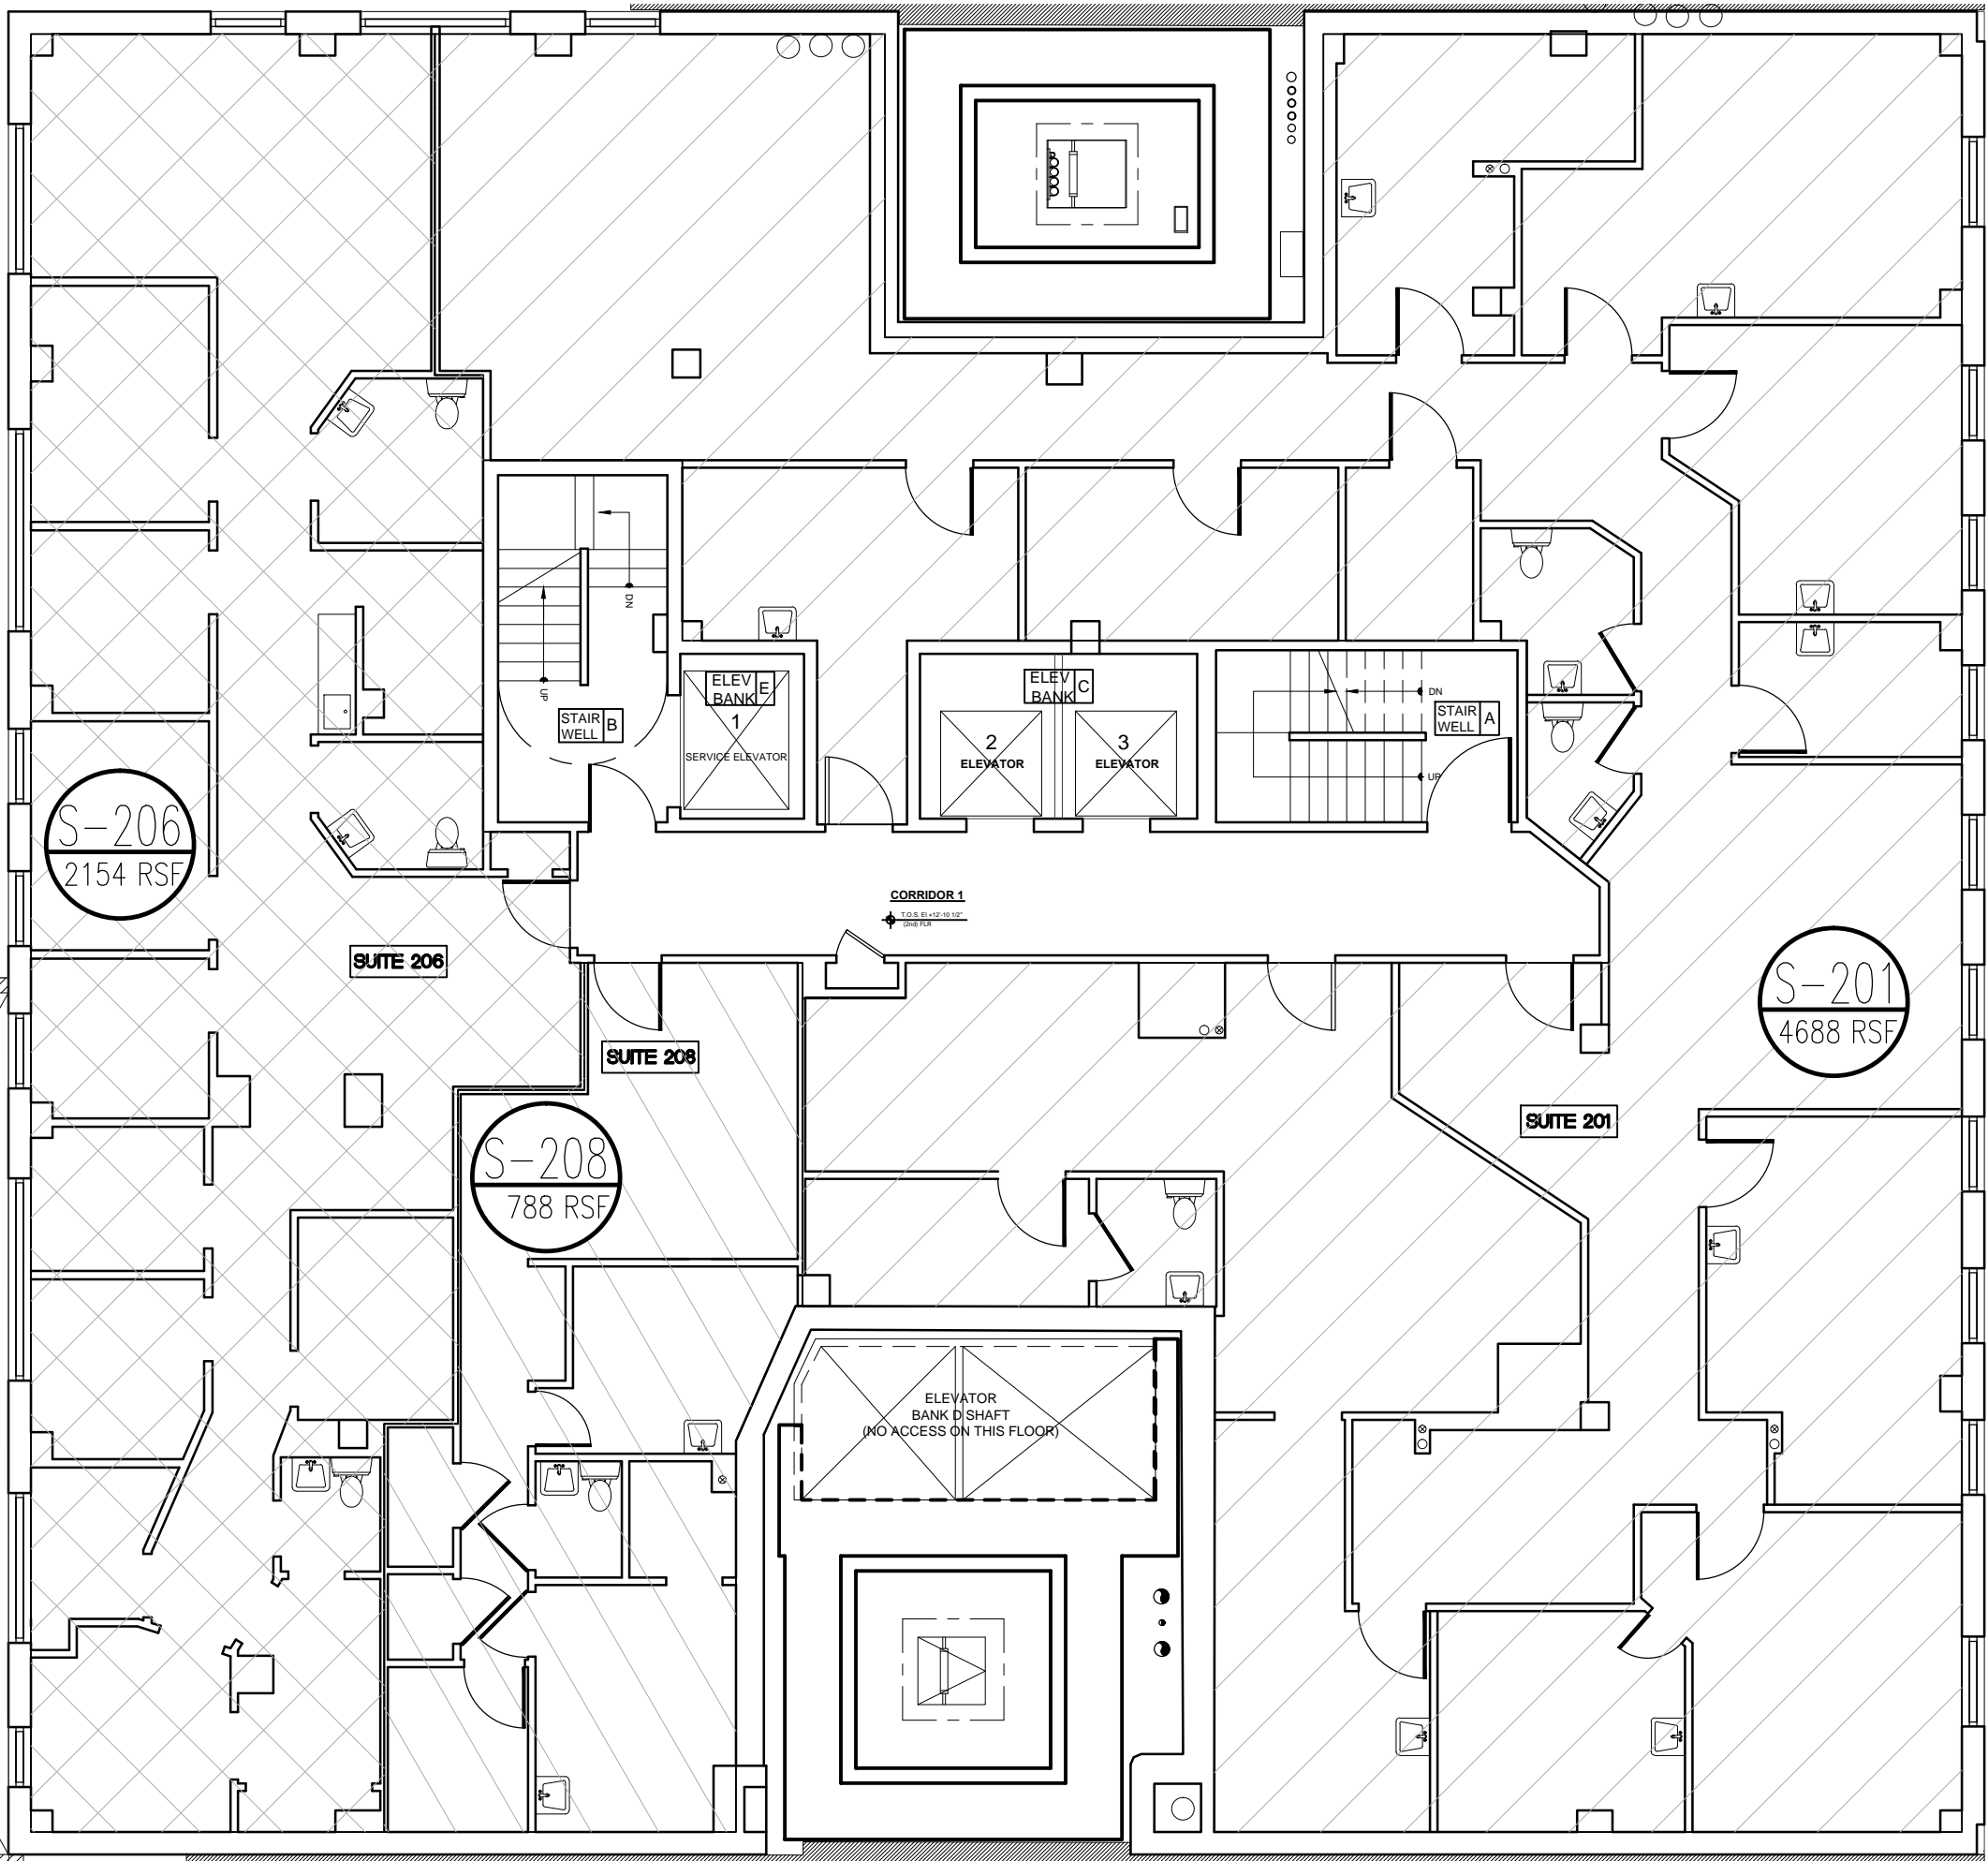


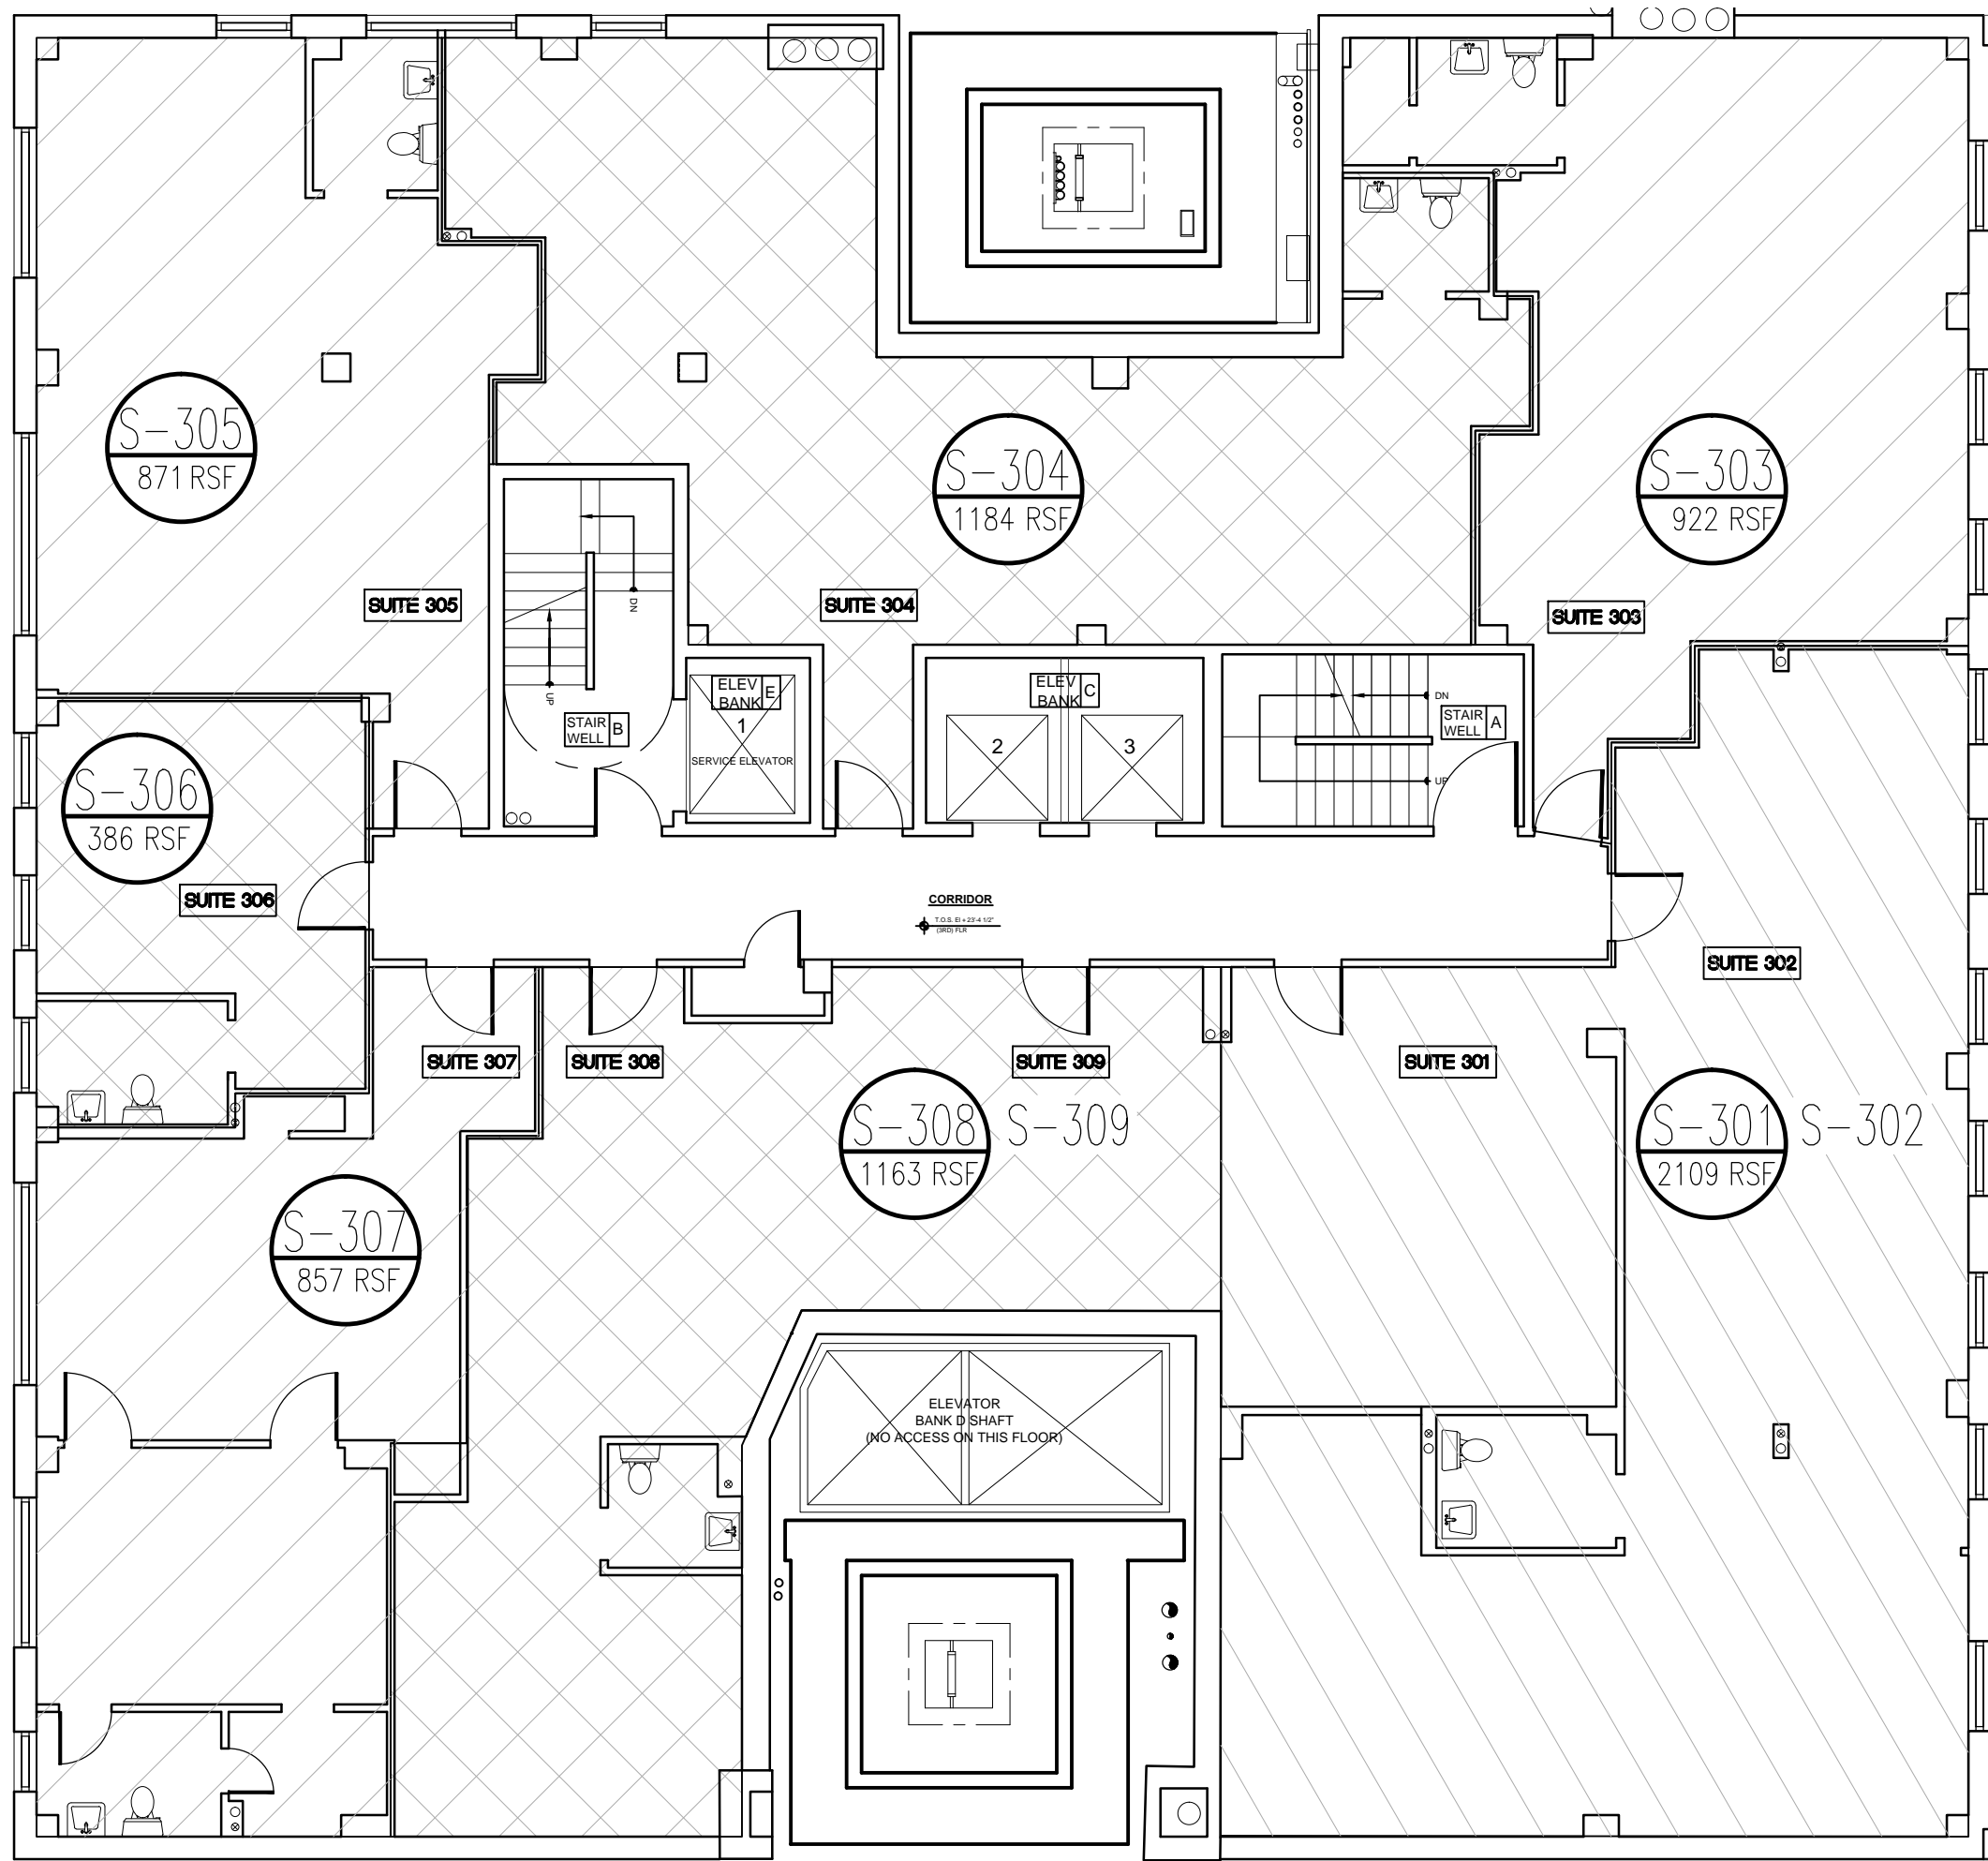

3RD FLOOR - SQF CALCULATION  
1/8" = 1'-0"

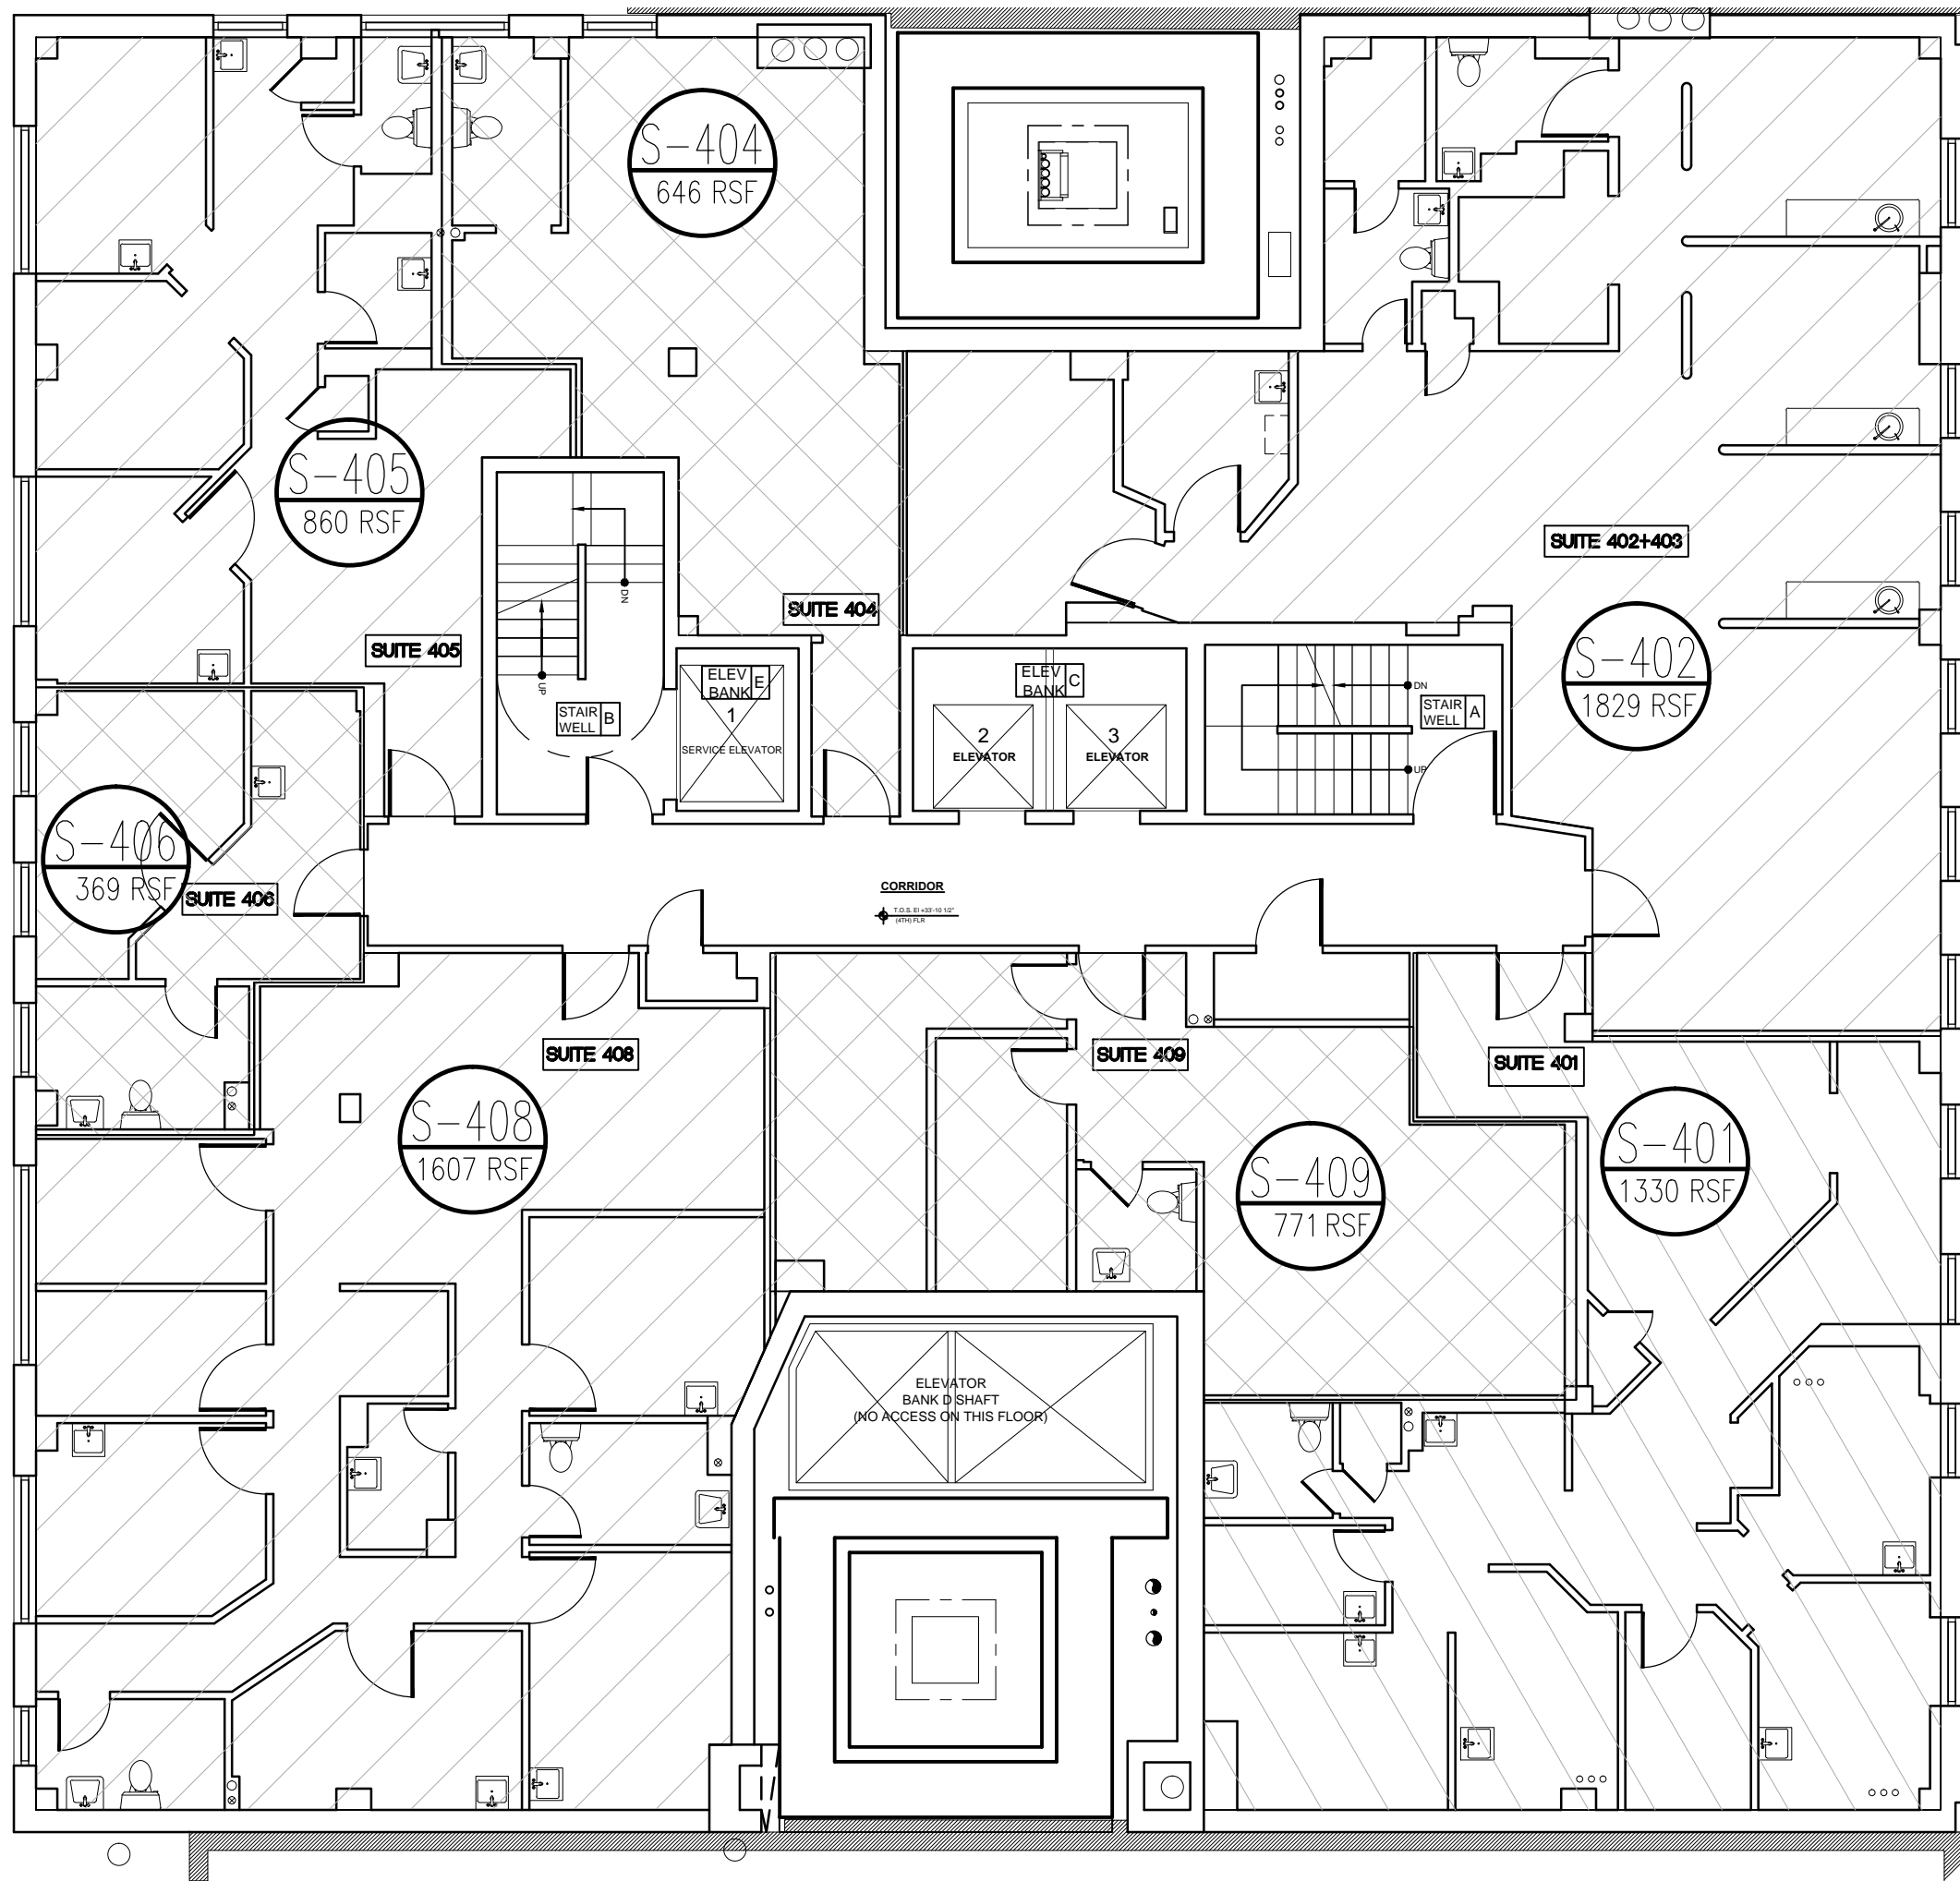

4TH FLOOR - SQF CALCULATION  
1/8" = 1'-0"

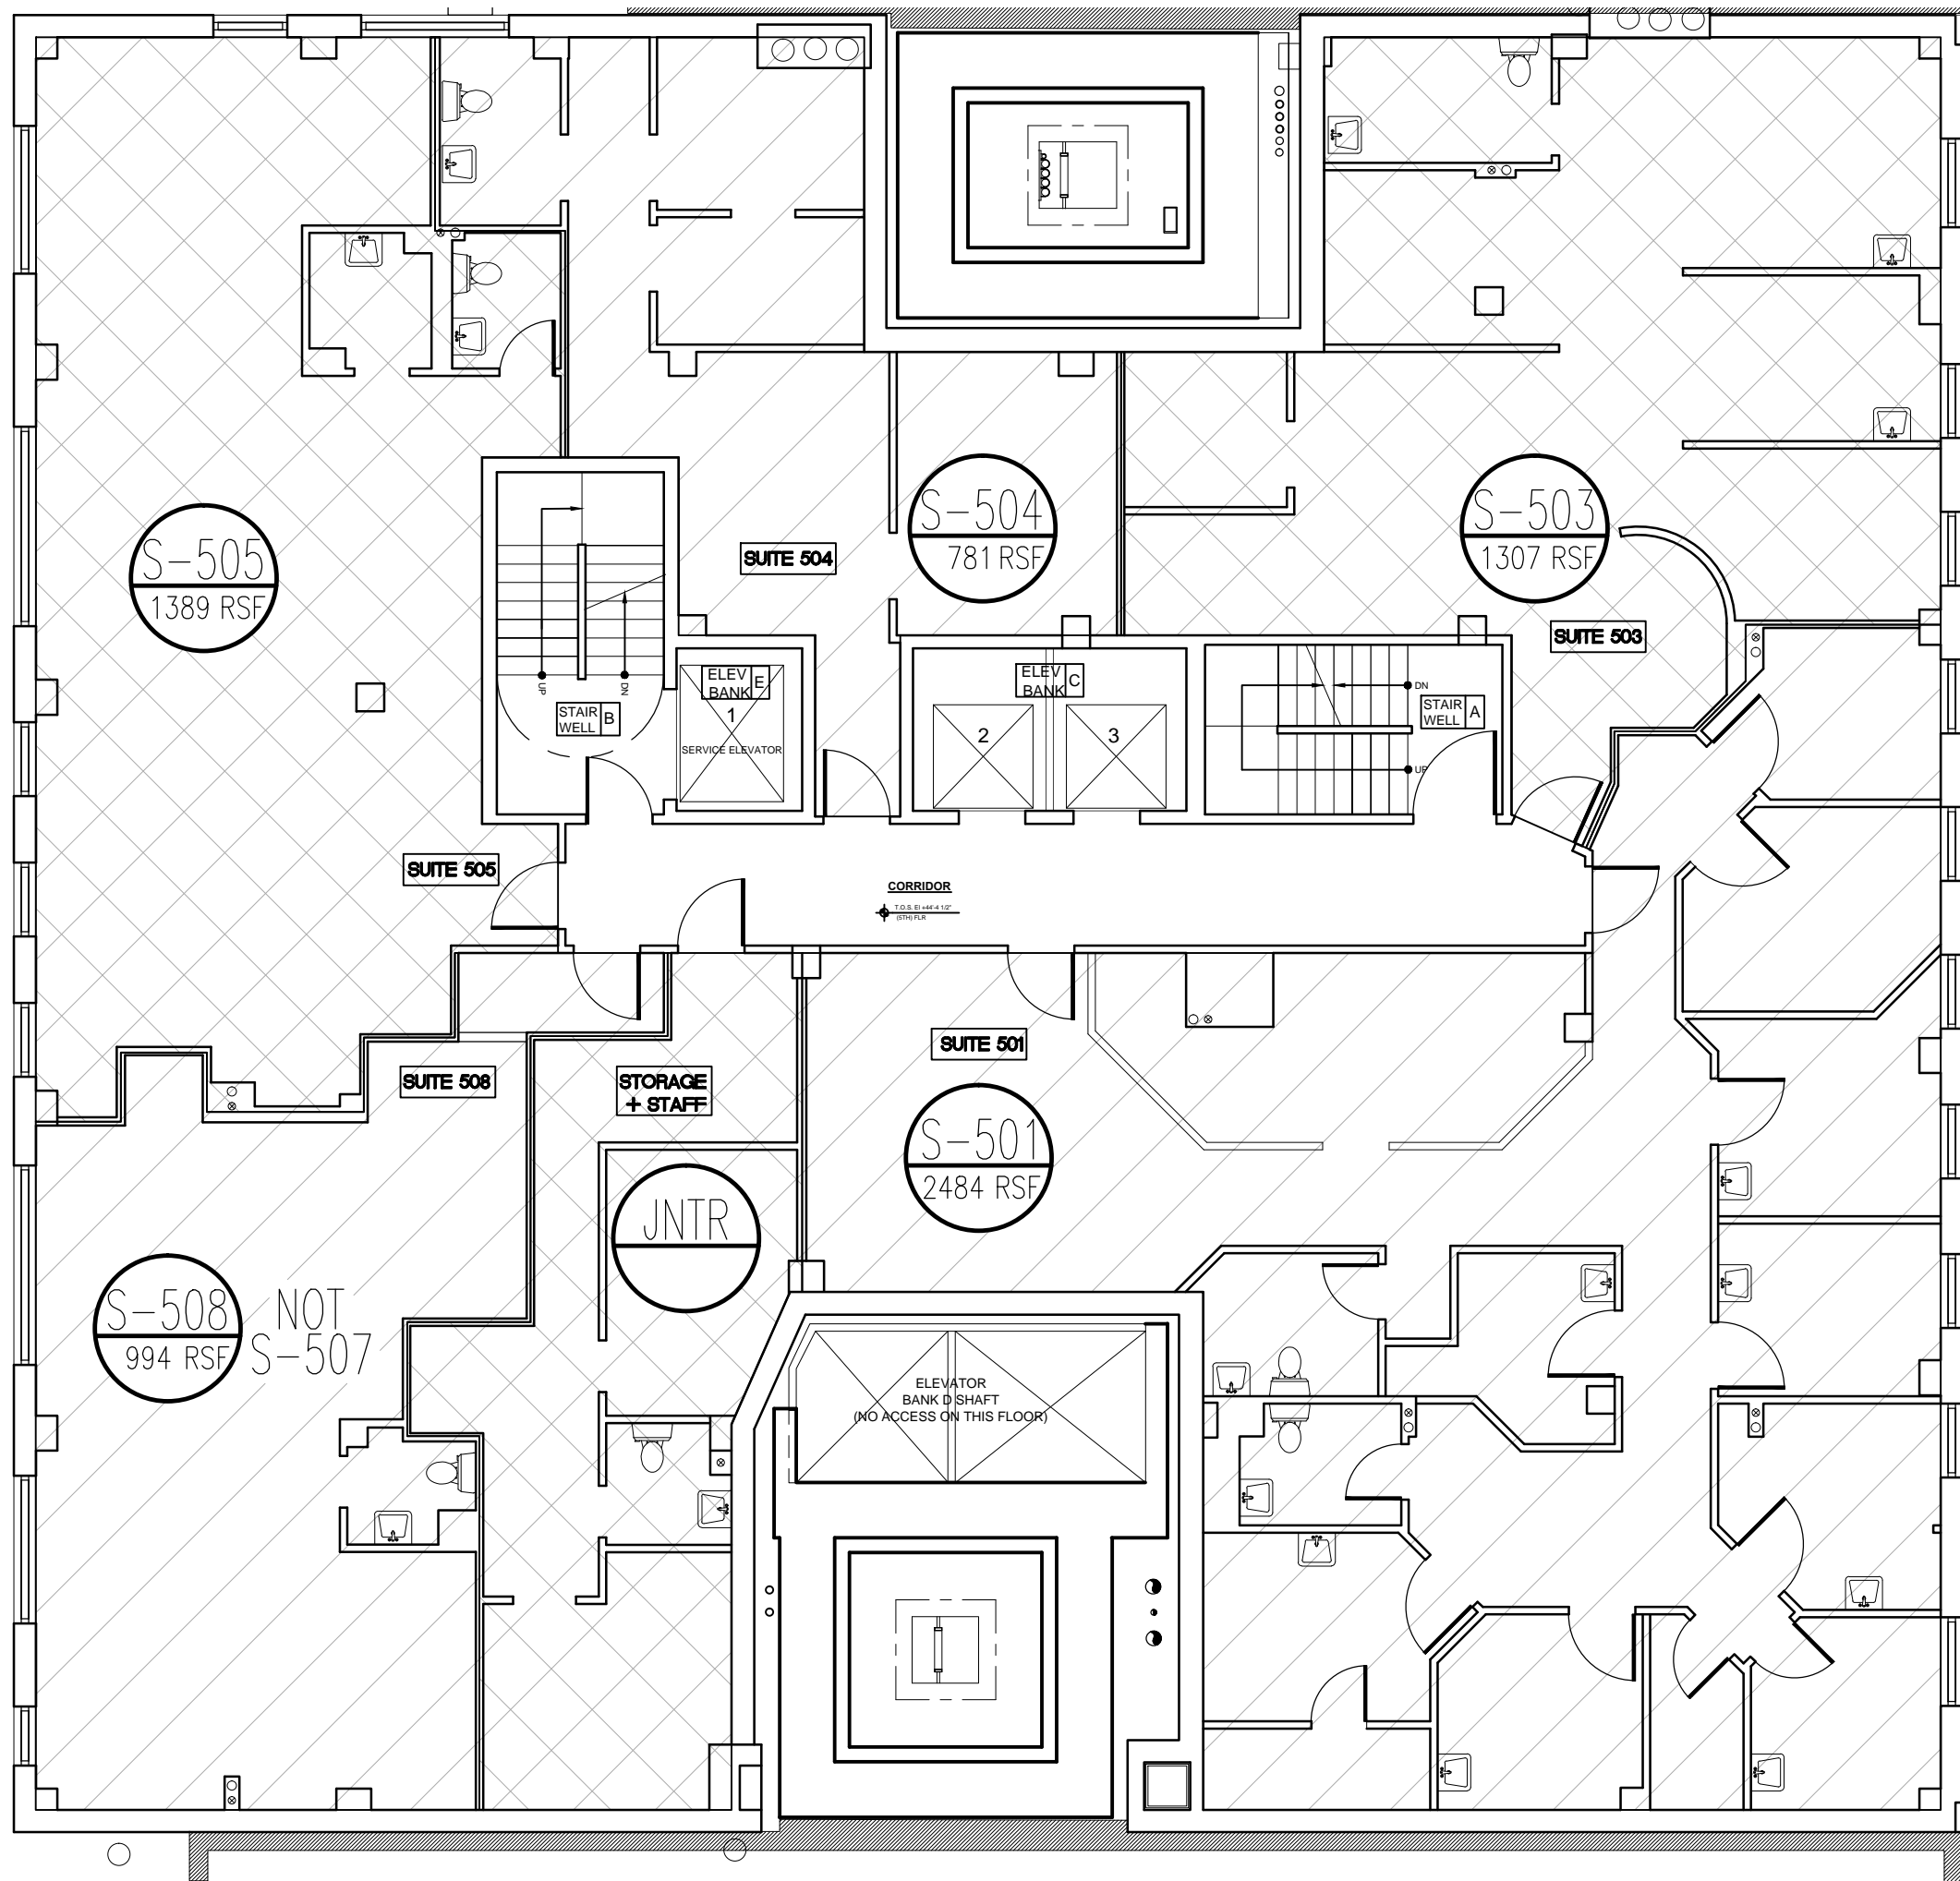

S-505  
1389 RSF

S-504  
781 RSF

S-503  
1307 RSF


S-501  
2484 RSF

S-508  
994 RSF


NOT  
S-507




5TH FLOOR - SQF CALCULATION  
1/8" = 1'-0"

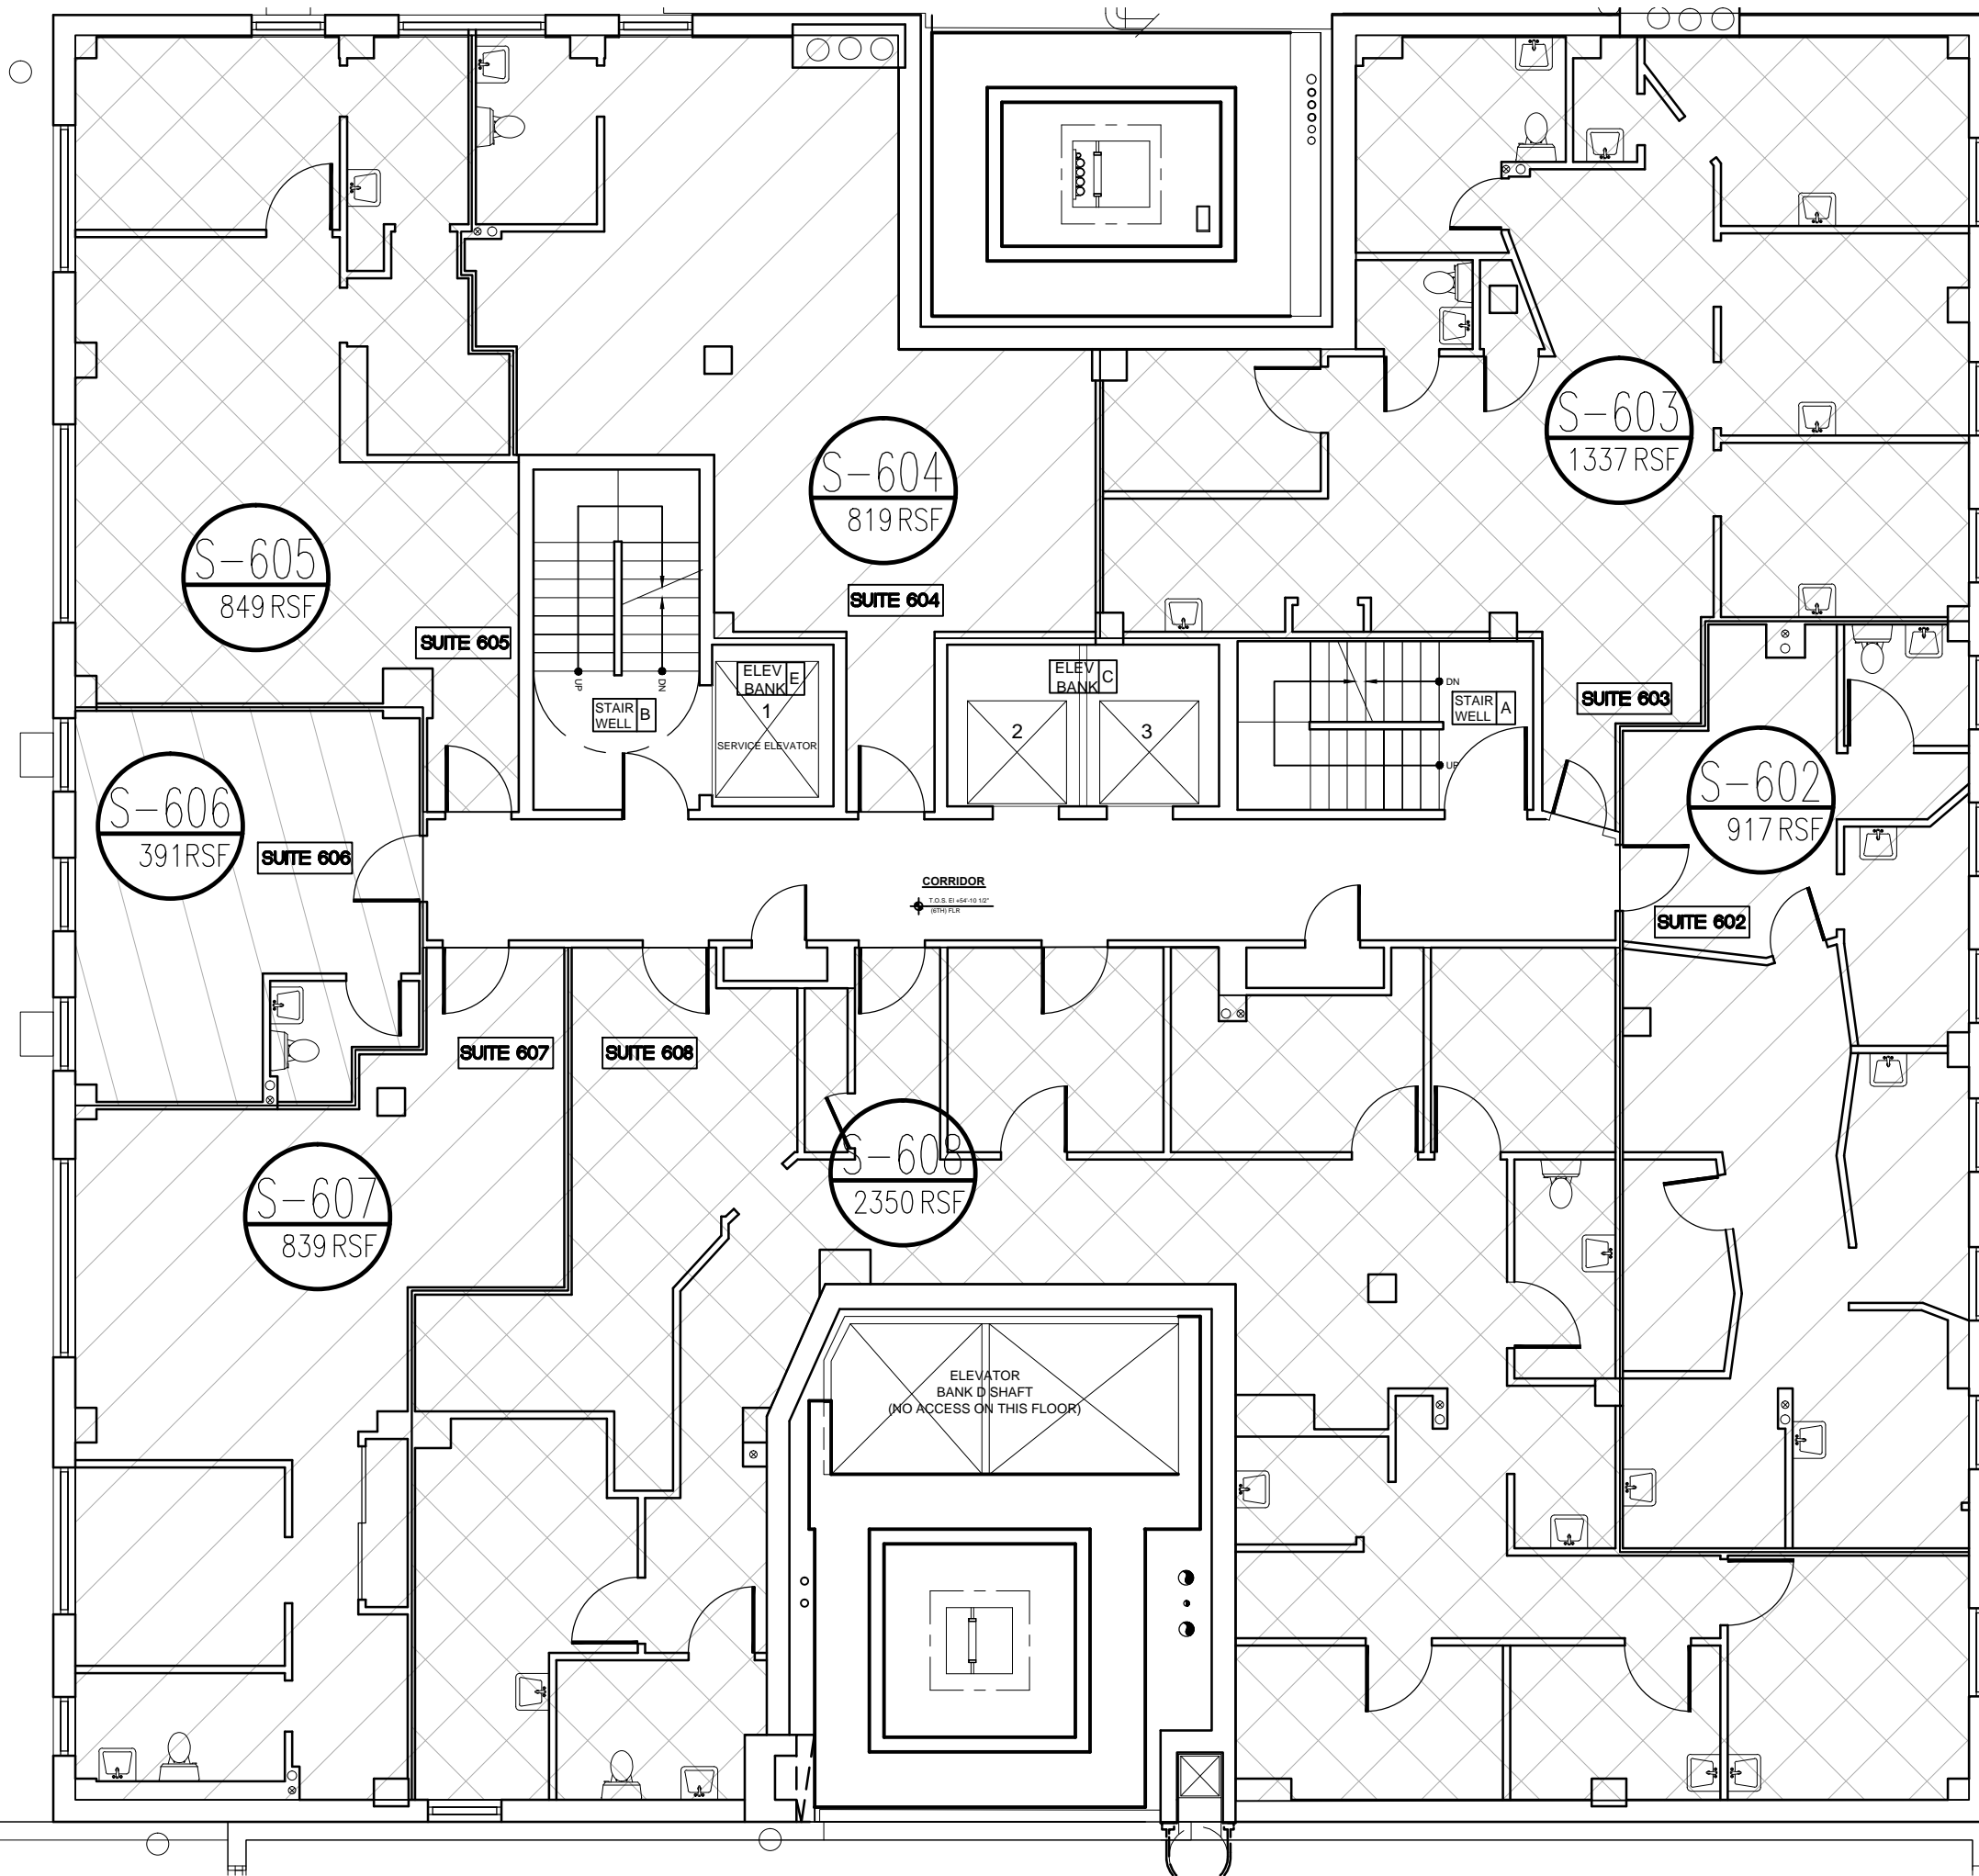



**6TH FLOOR - SQF CALCULATION**  
 1/8" = 1'-0"

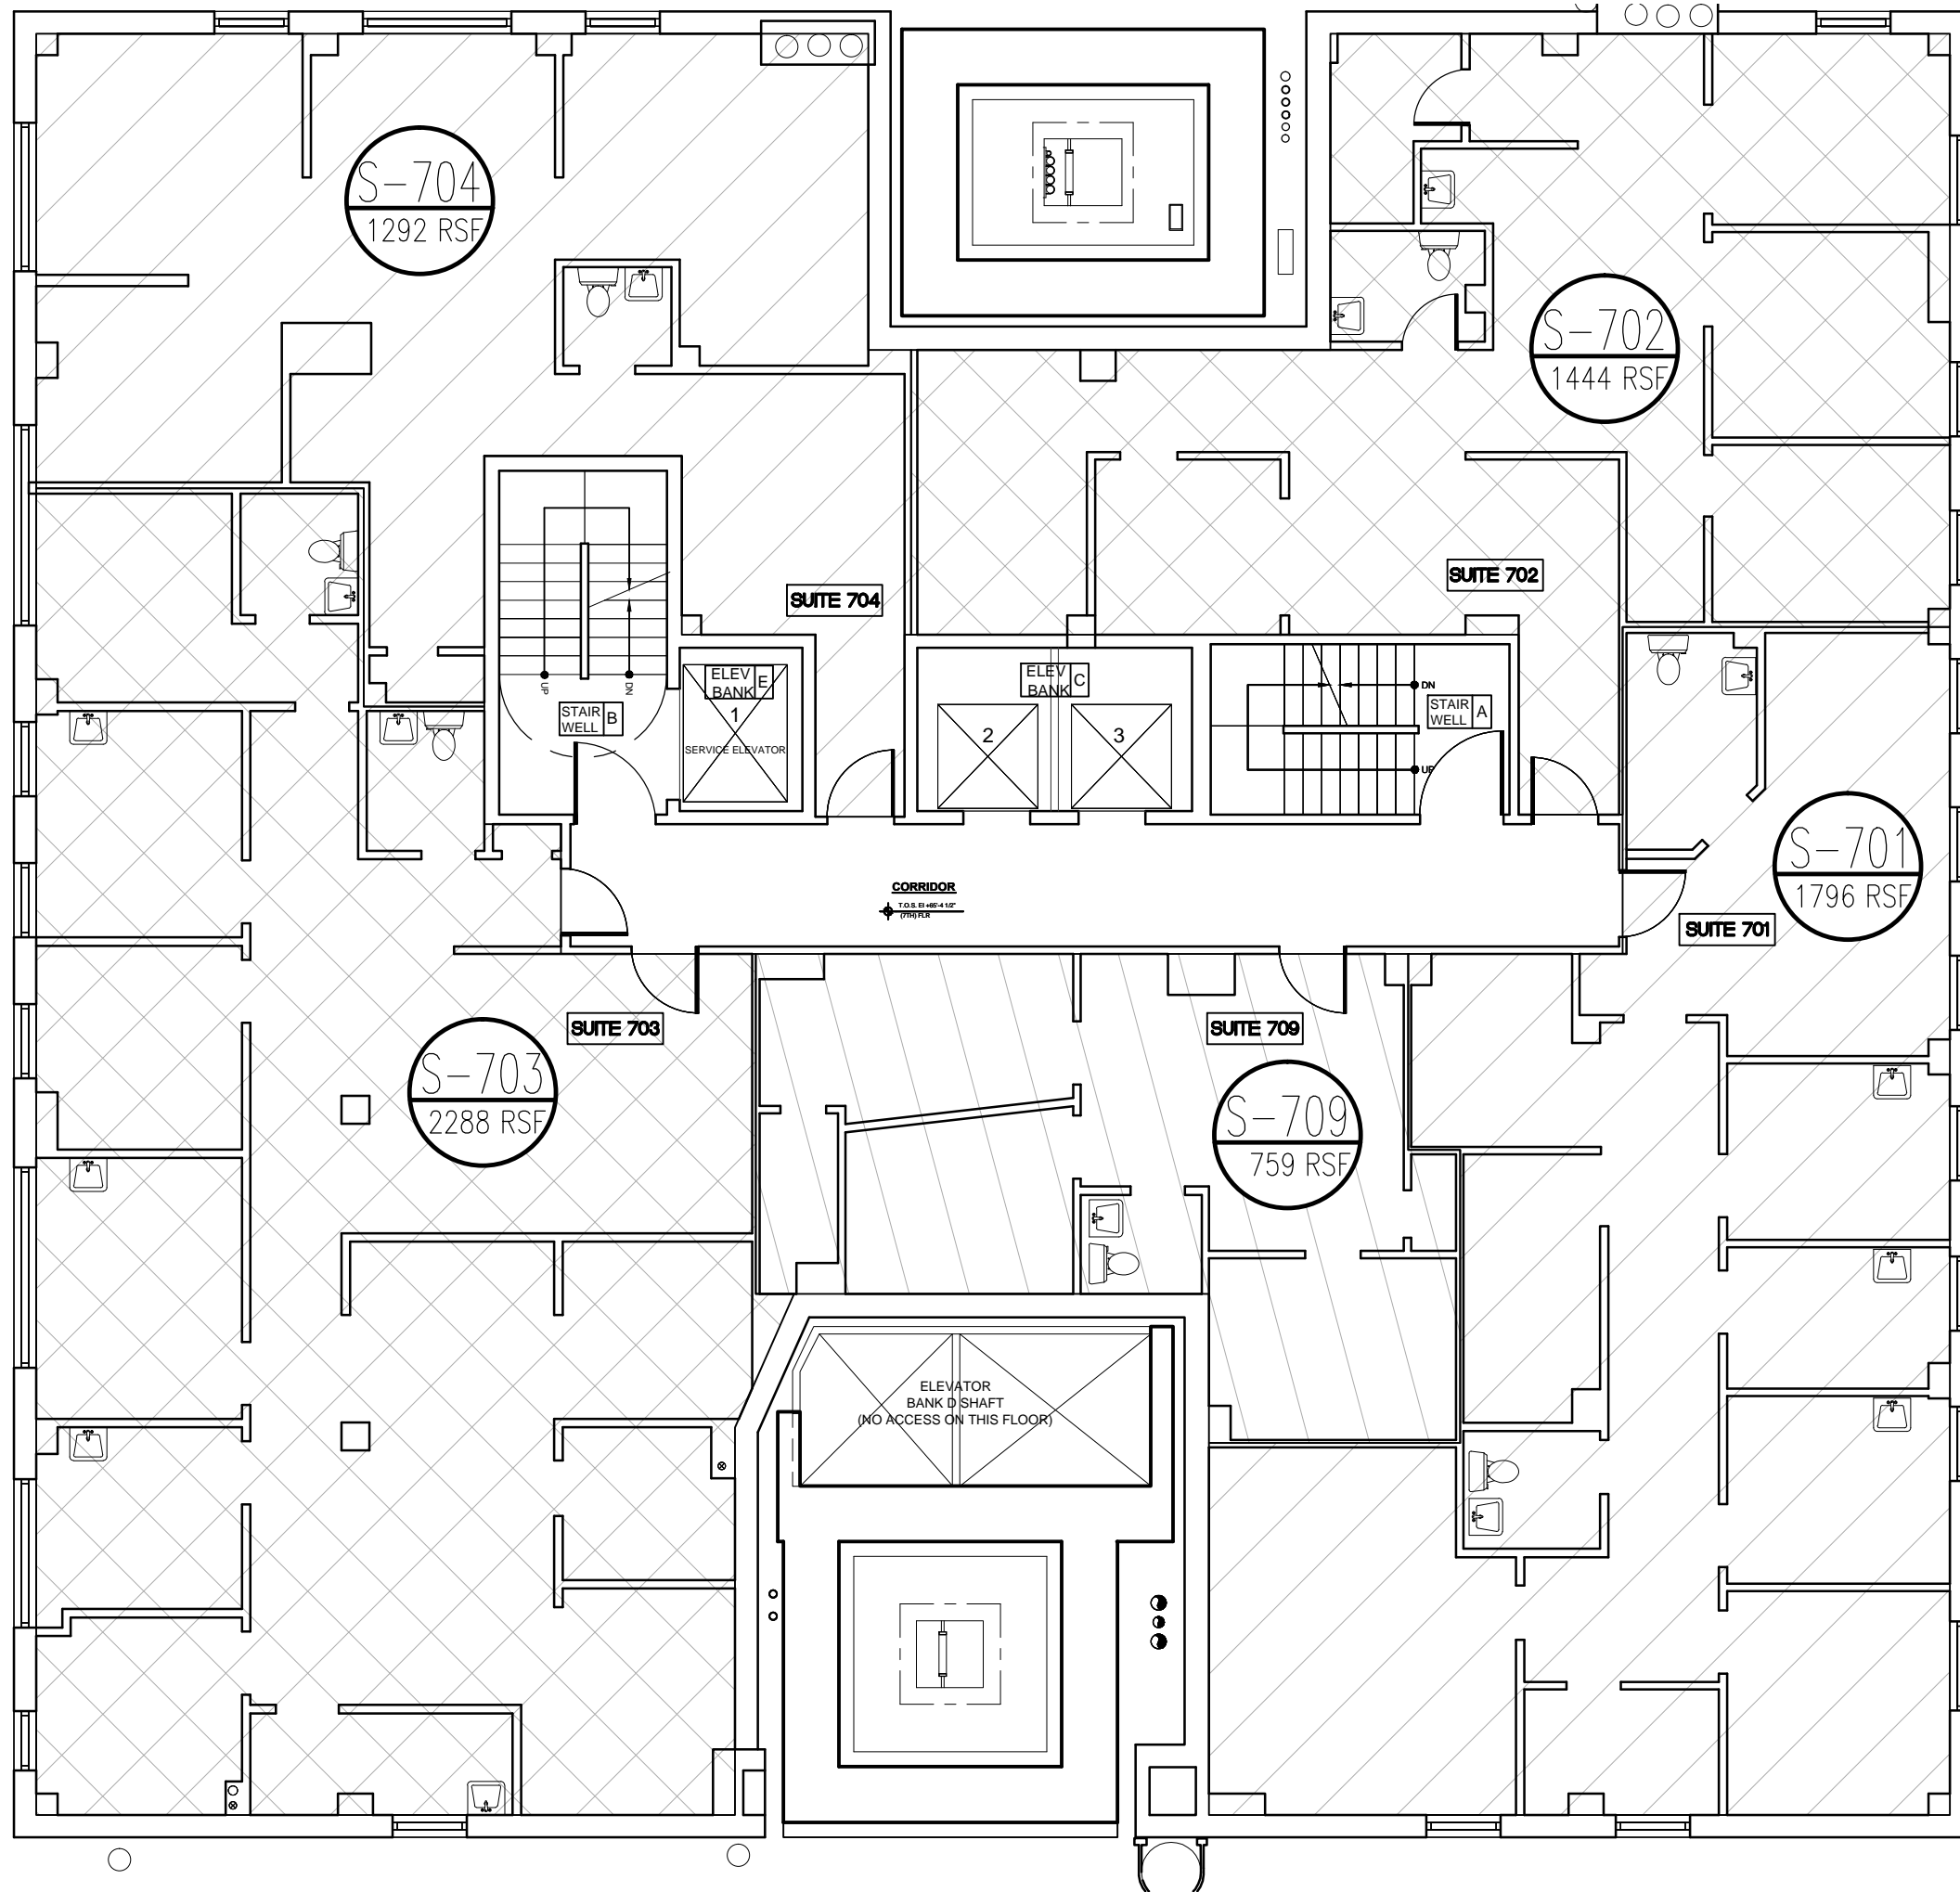



7TH FLOOR - SQF CALCULATION  
1/8" = 1'-0"

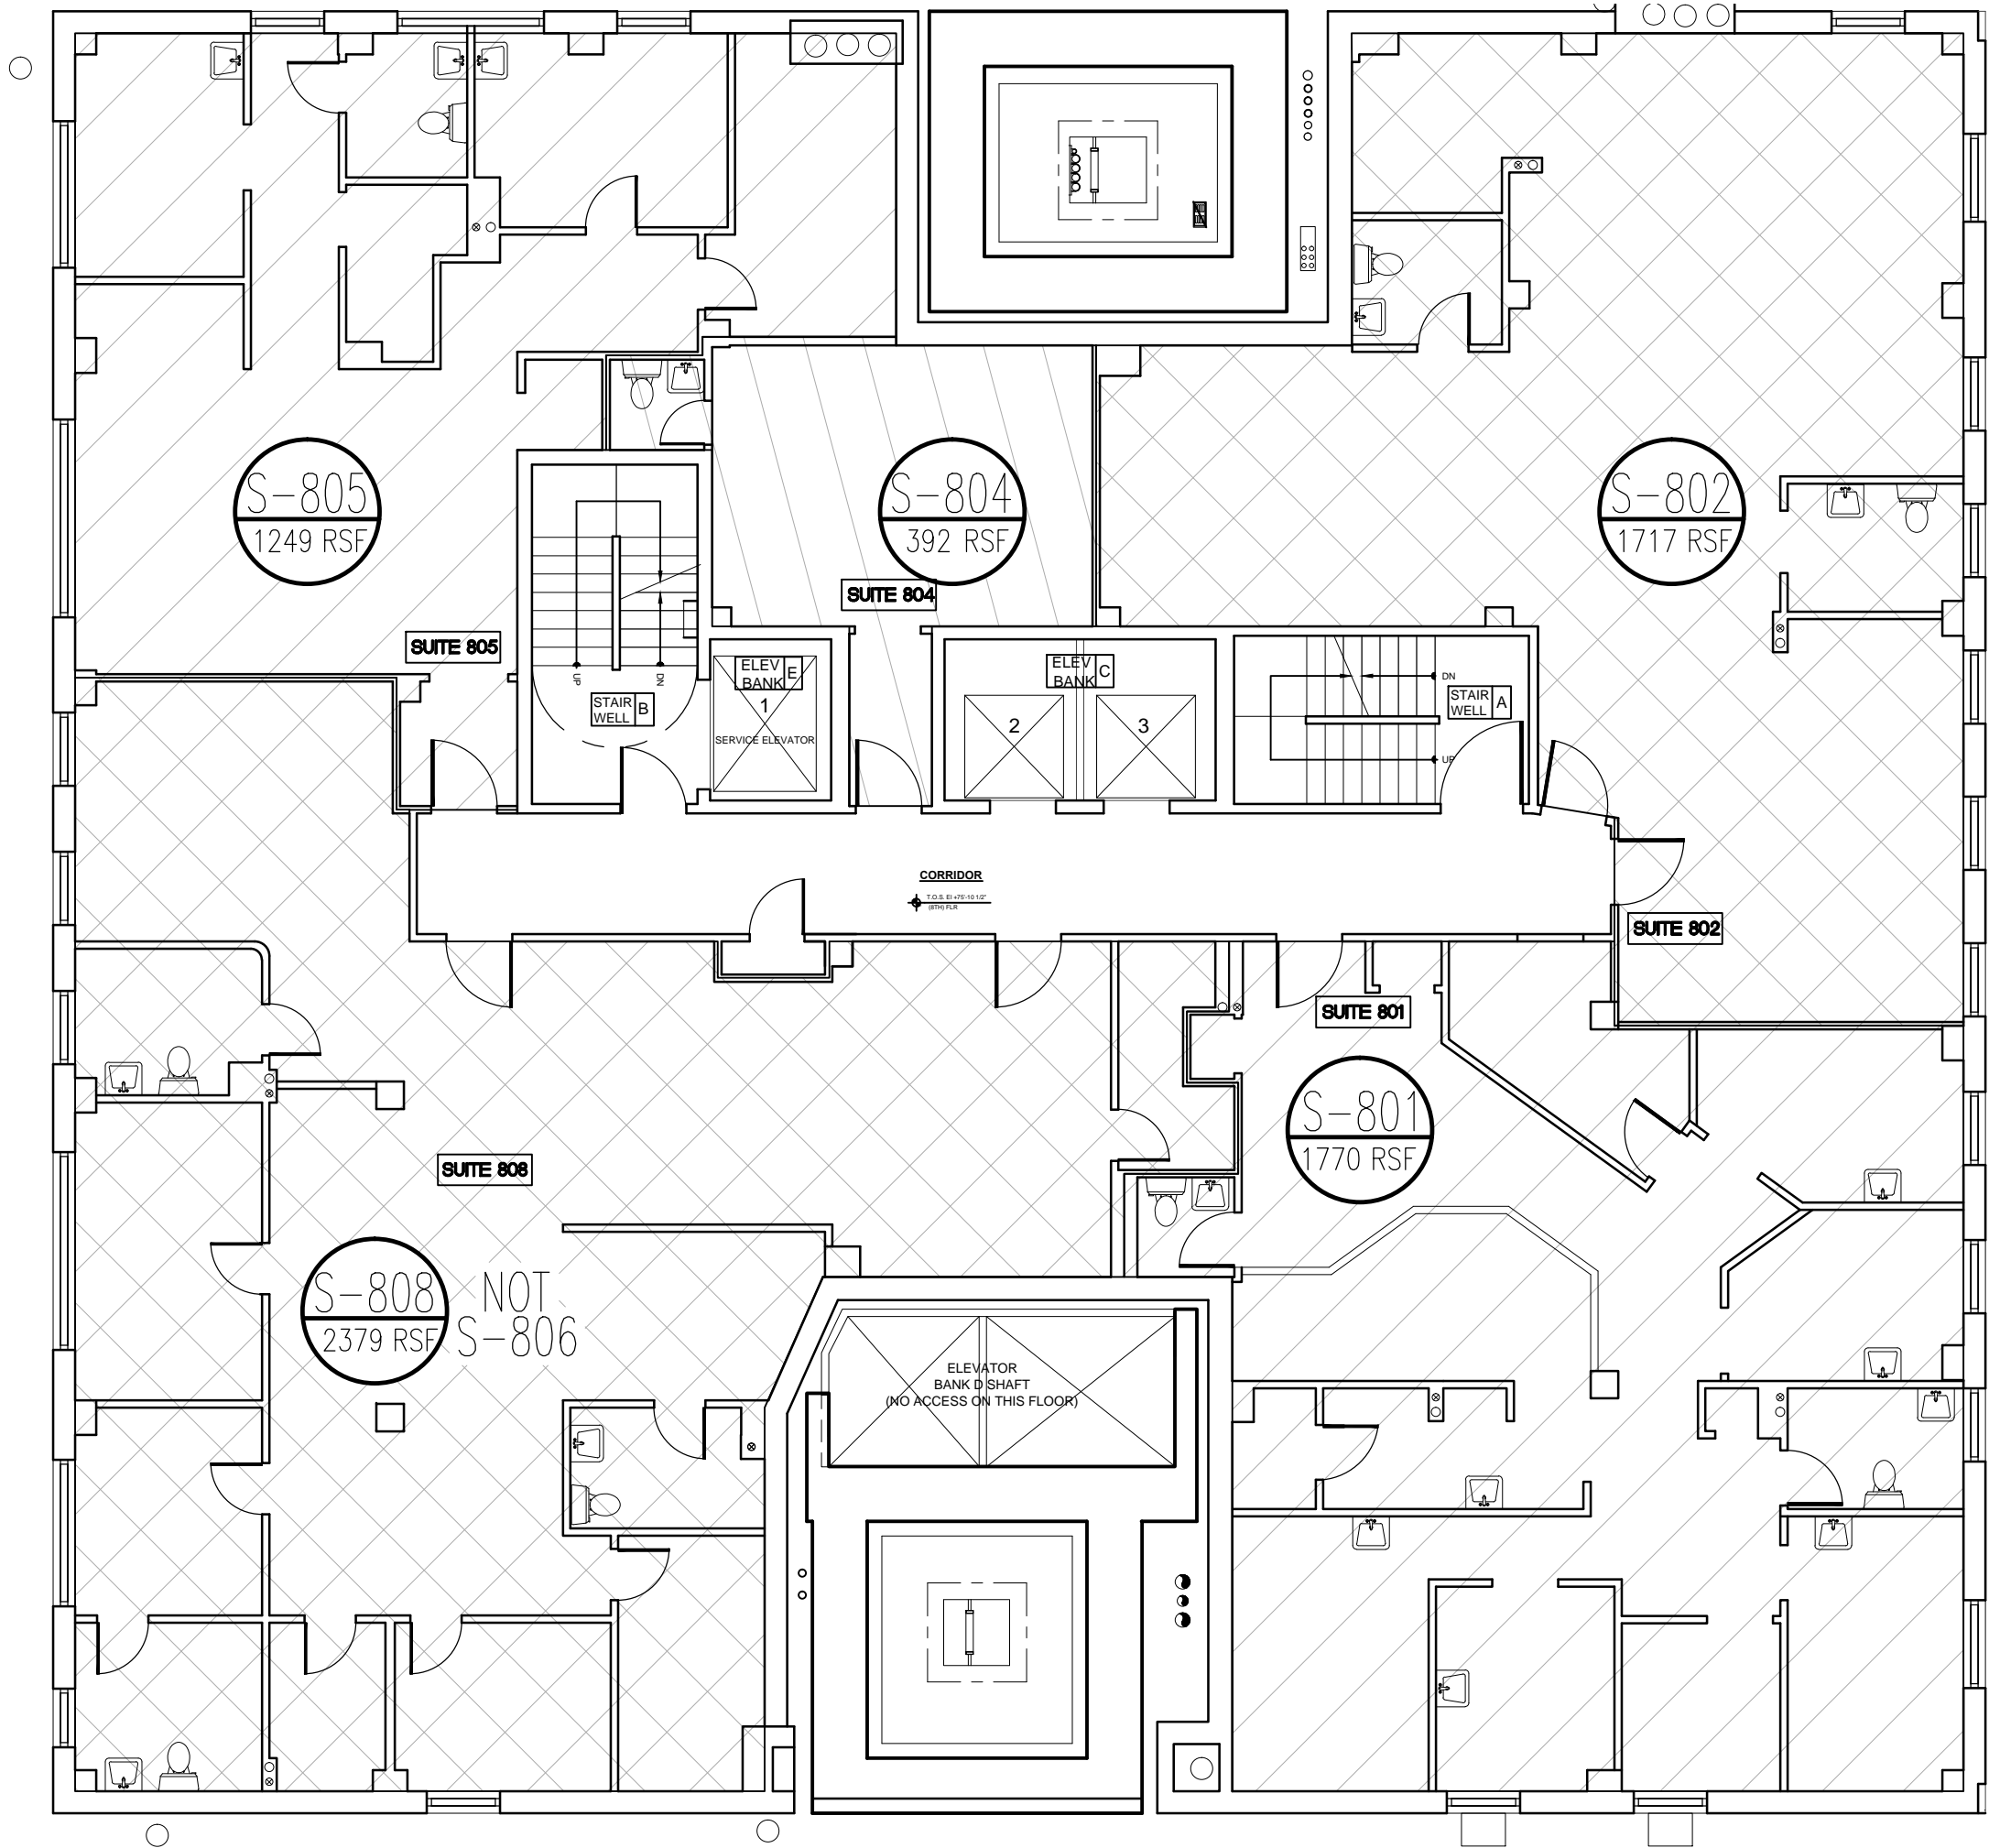


8TH FLOOR - SQF CALCULATION  
1/8" = 1'-0"

 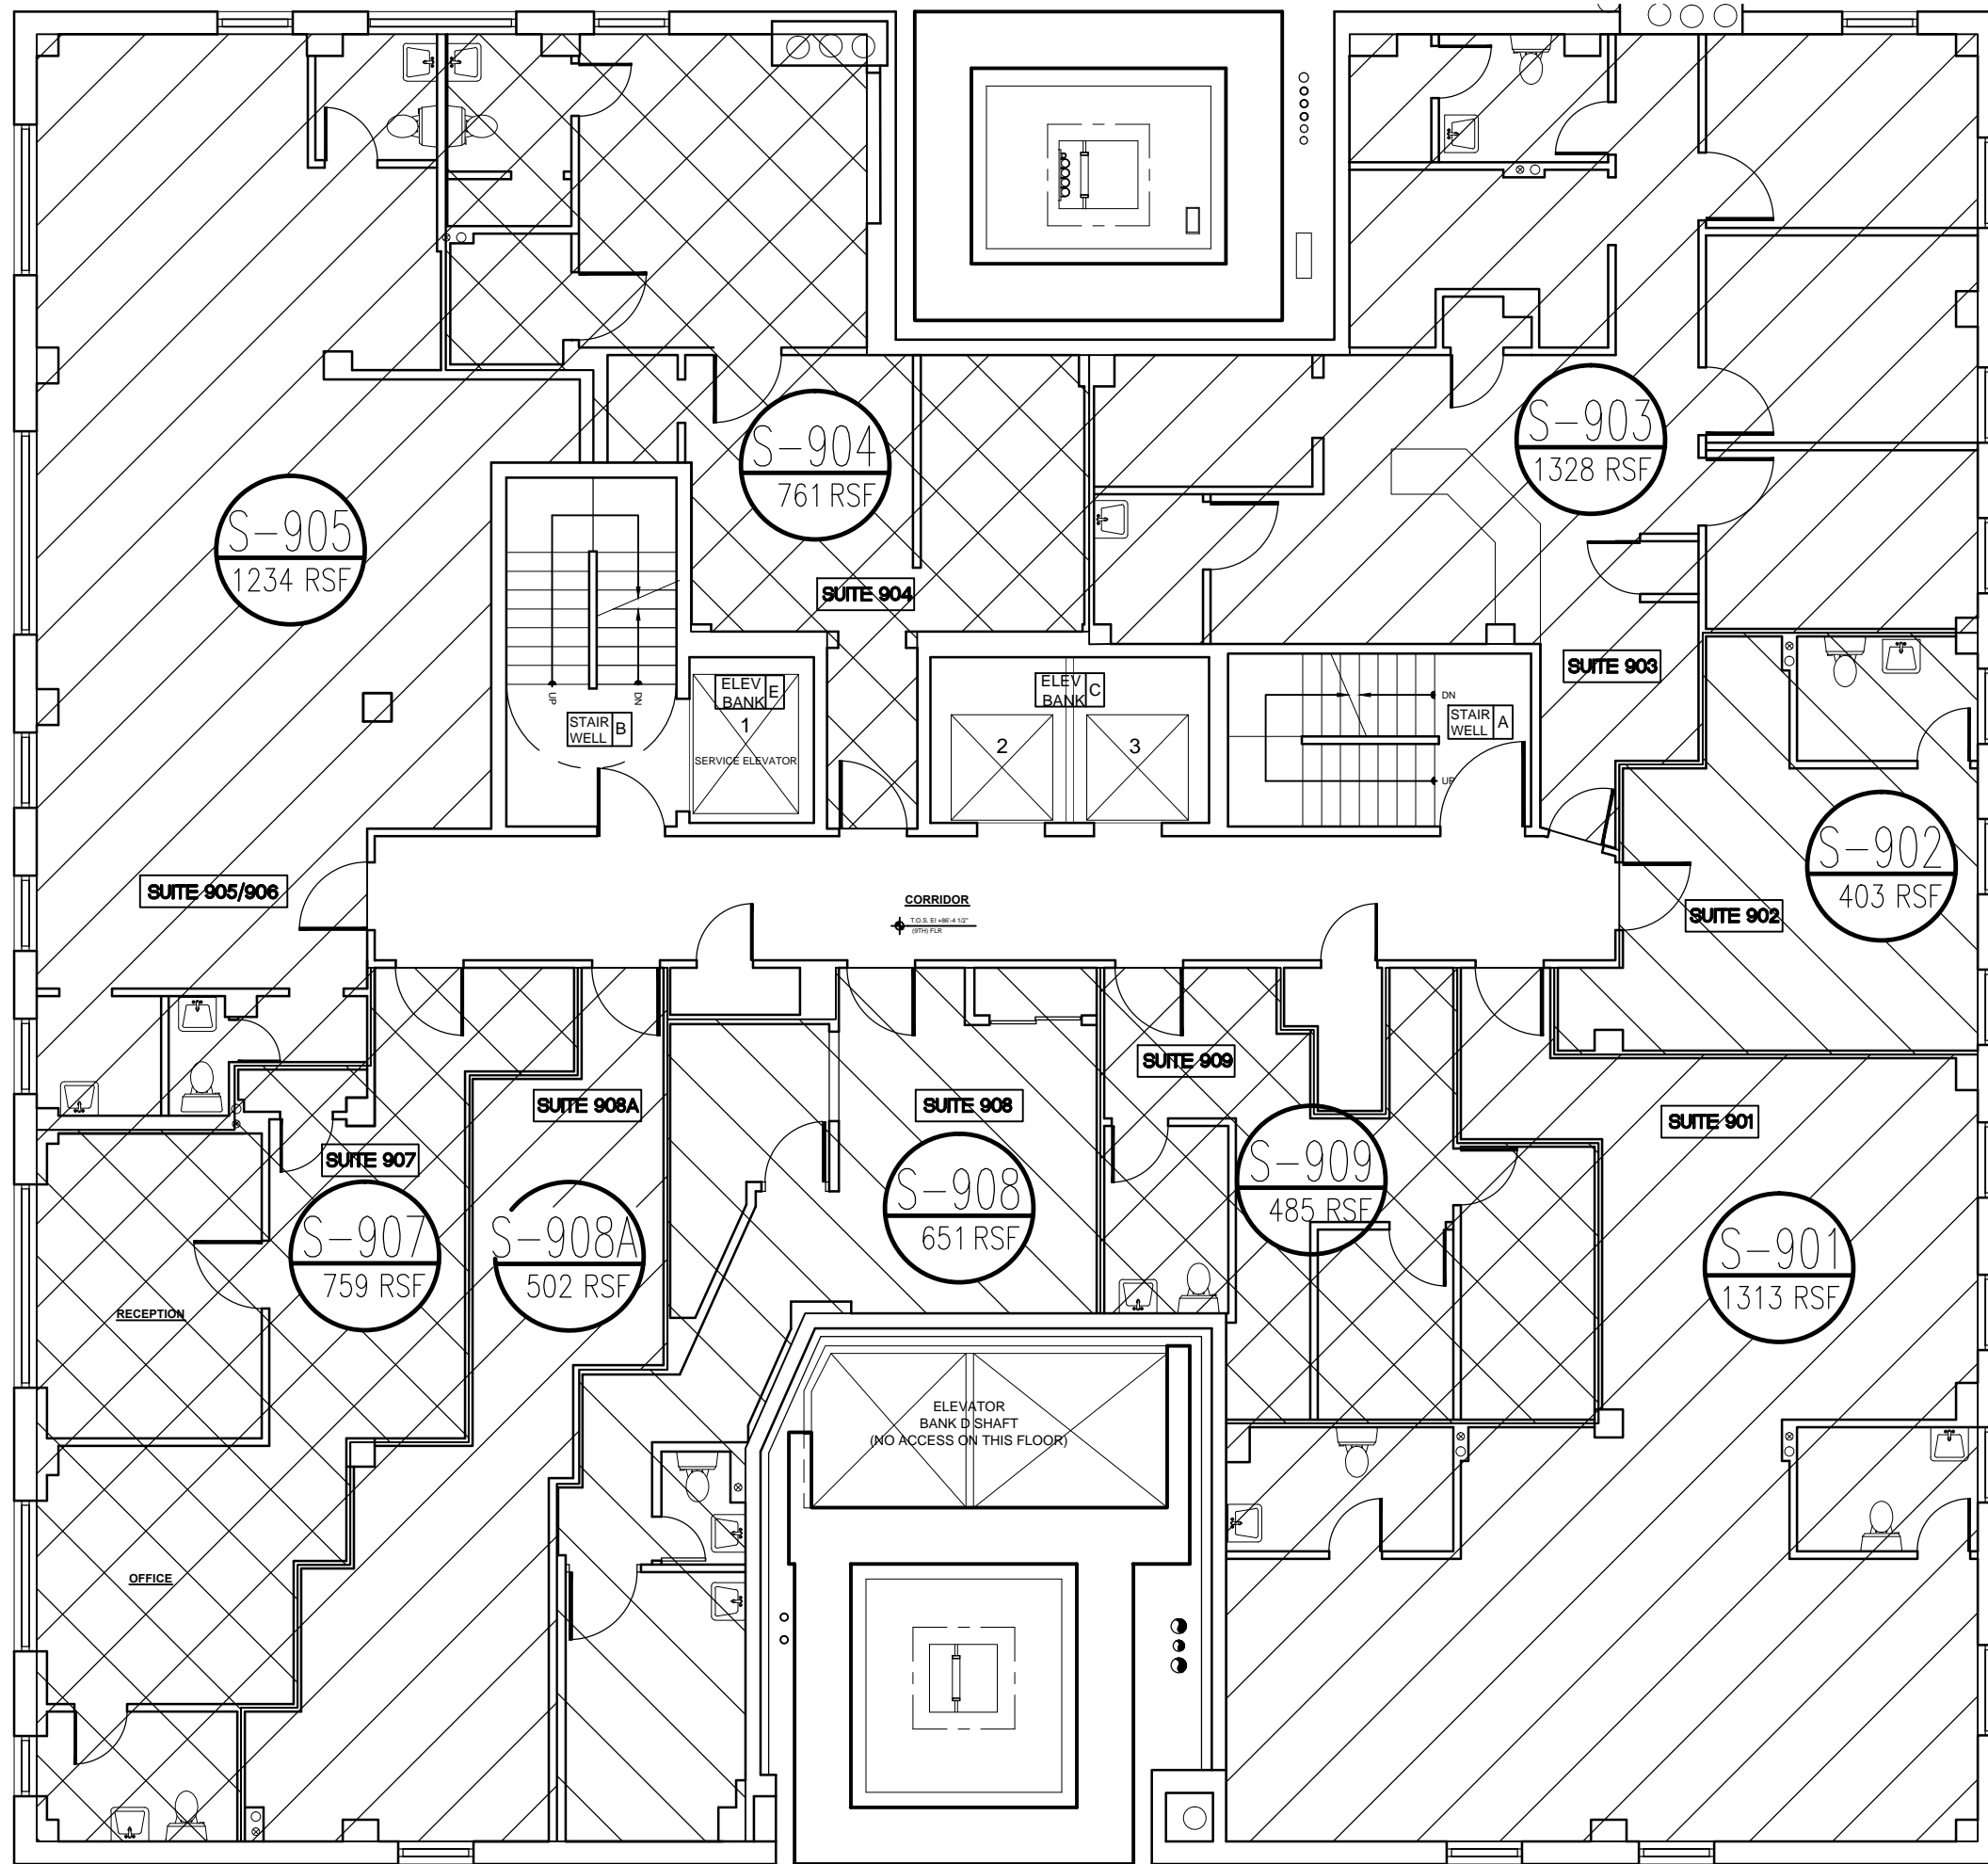


9TH FLOOR - SQF CALCULATION  
1/8" = 1'-0"

 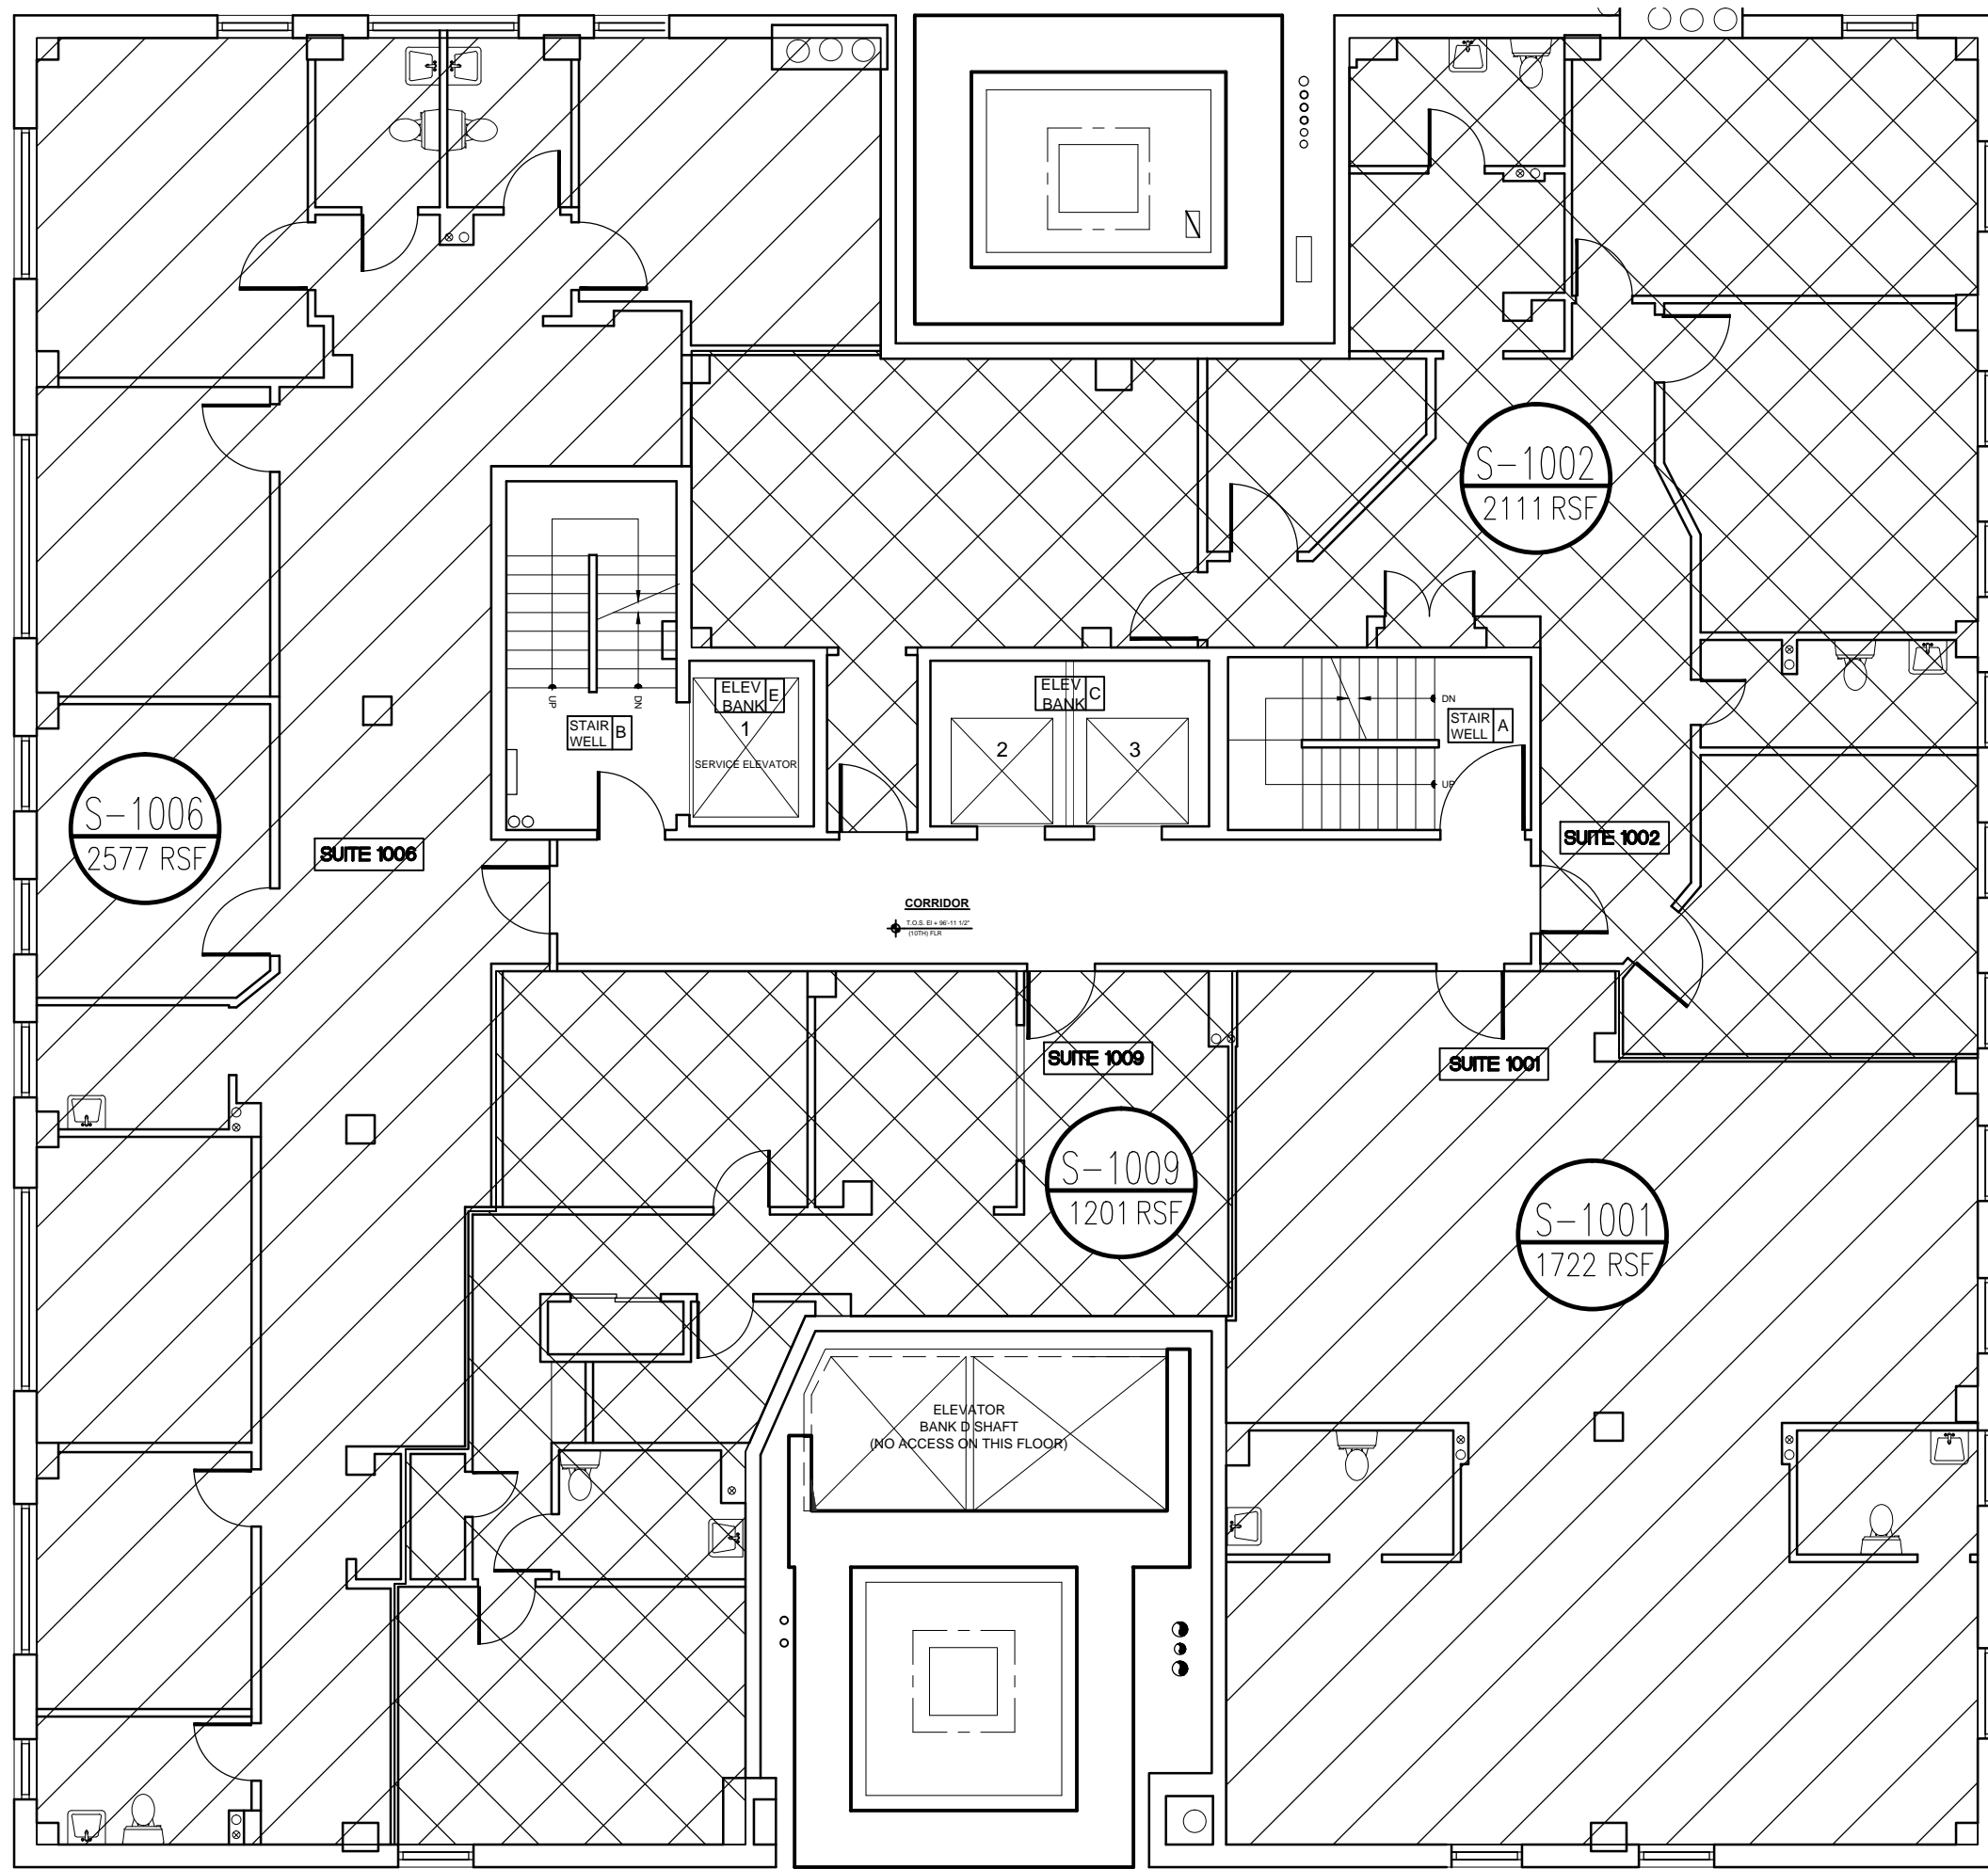


10TH FLOOR - SQF CALCULATION  
1/8" = 1'-0"

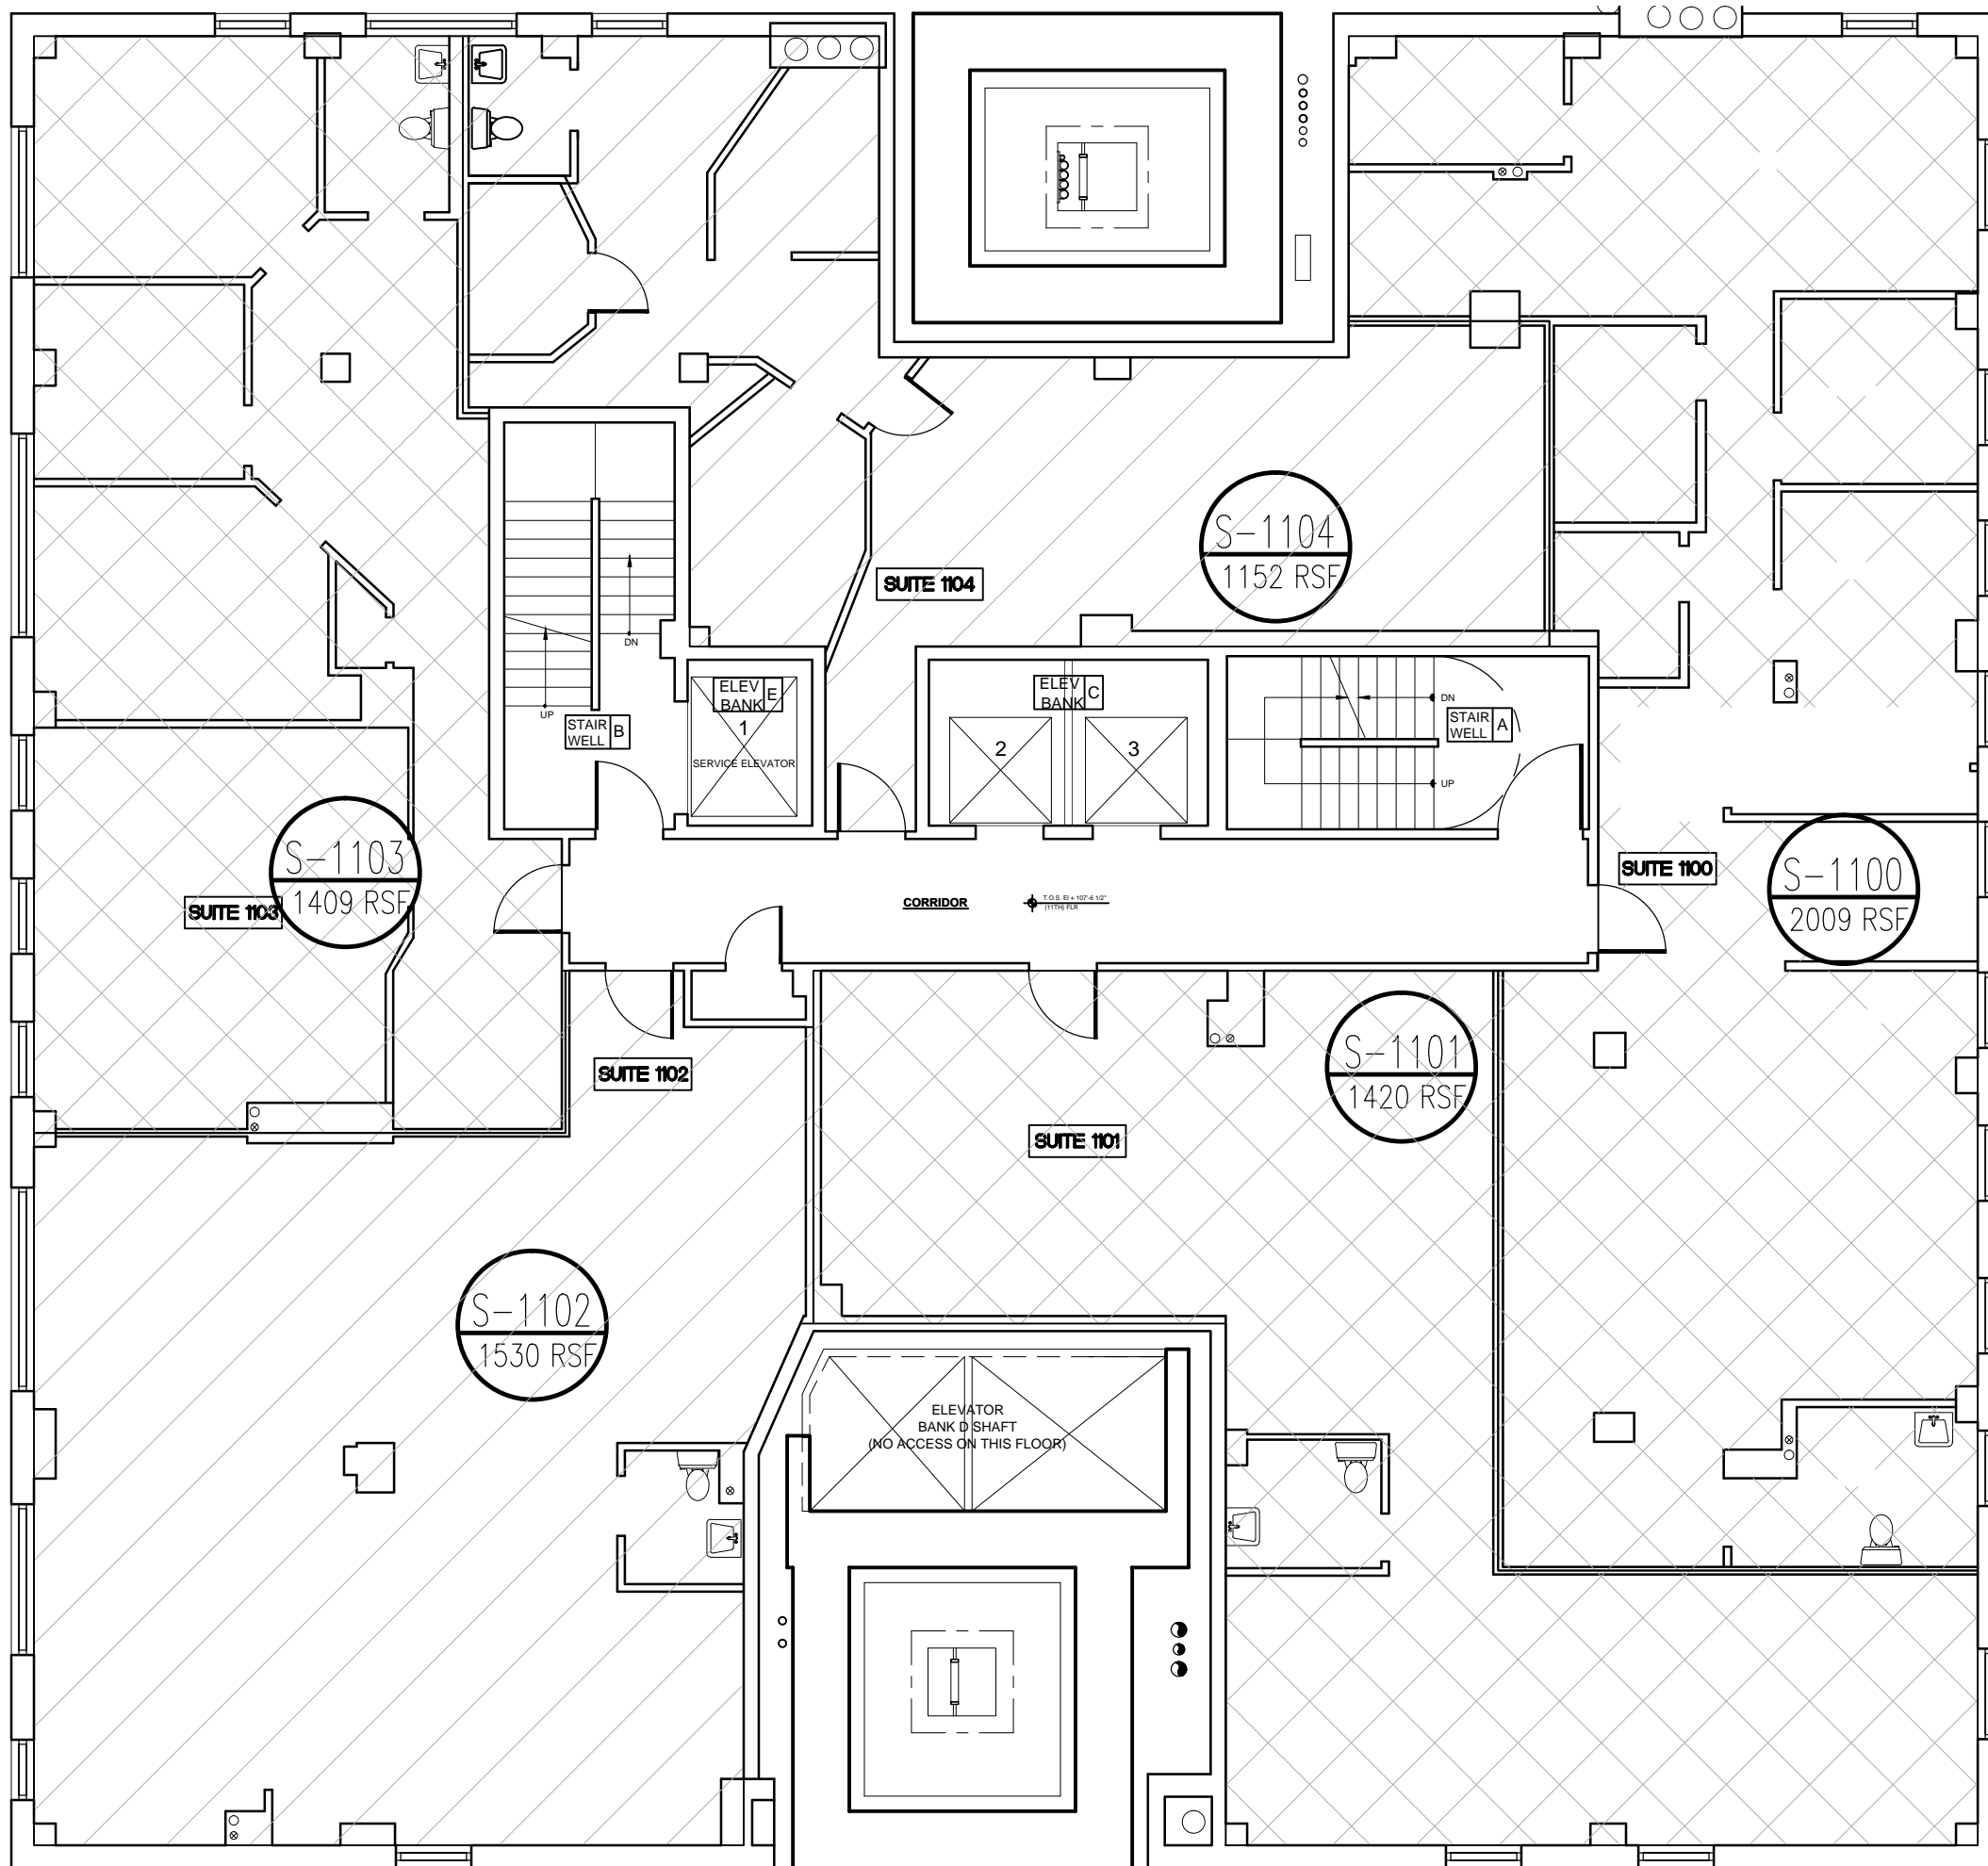

11TH FLOOR - SQF CALCULATION  
1/8" = 1'-0"

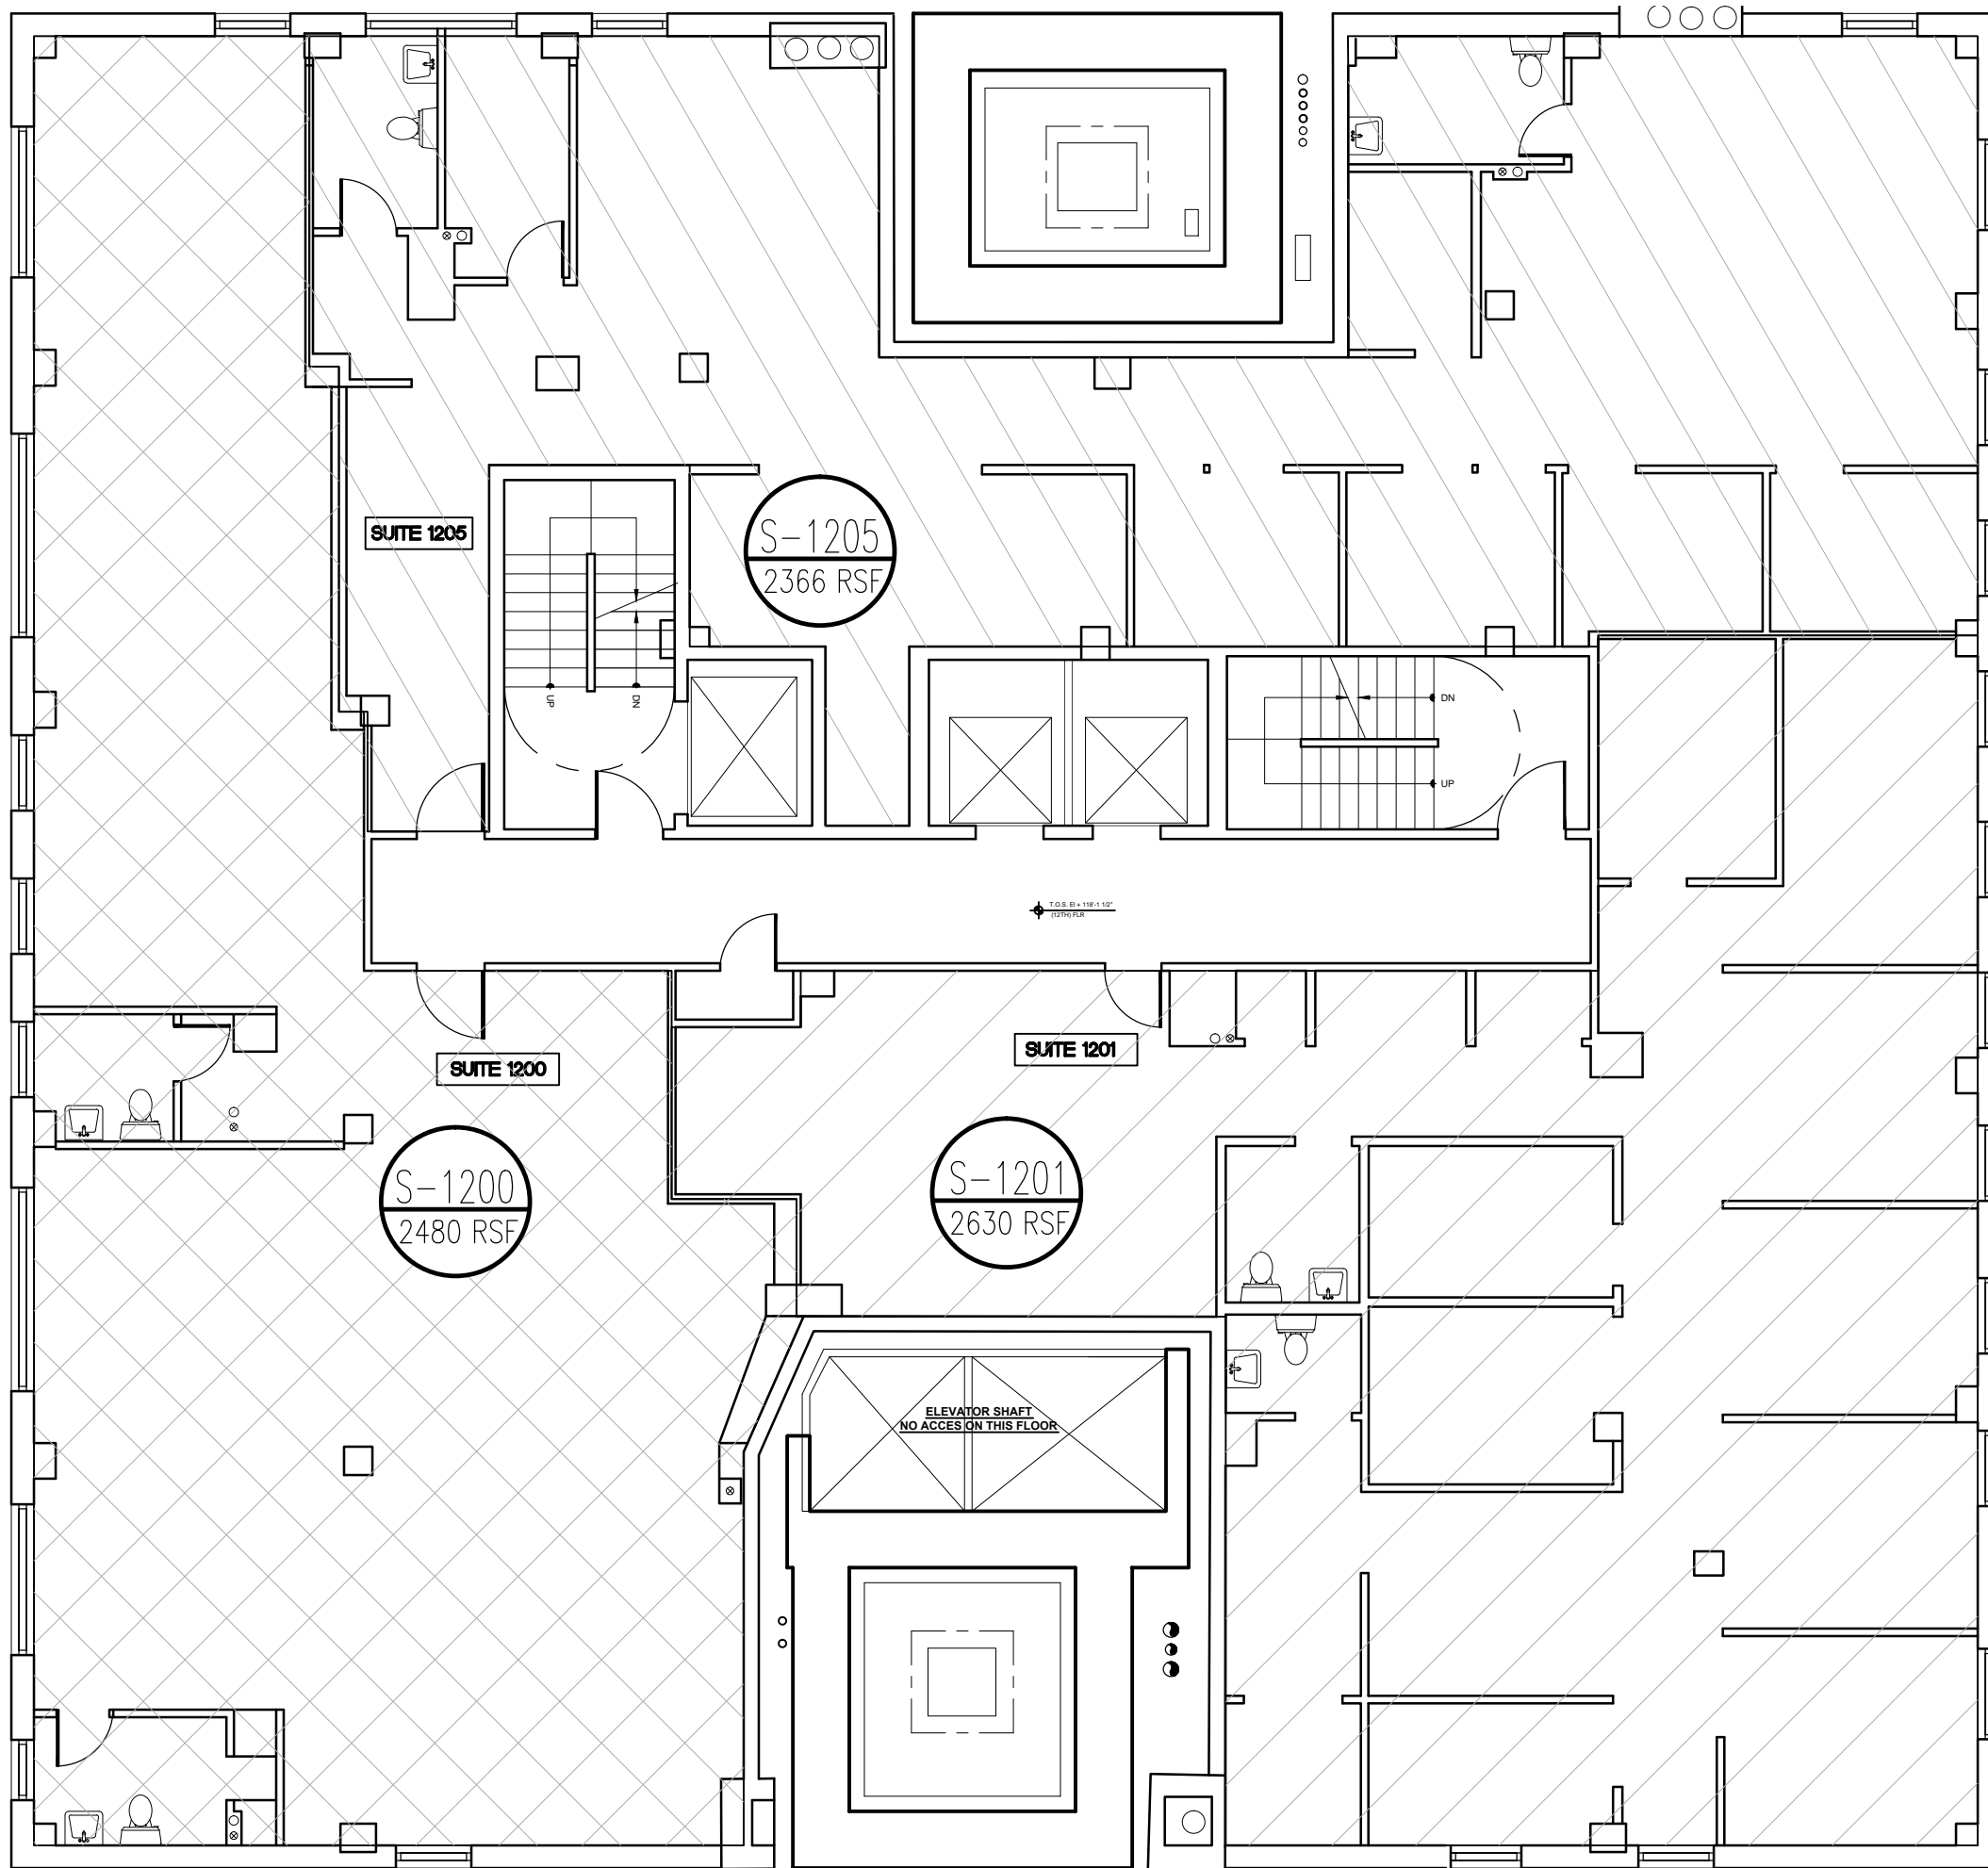


12TH FLOOR - SQF CALCULATION  
1/8" = 1'-0"

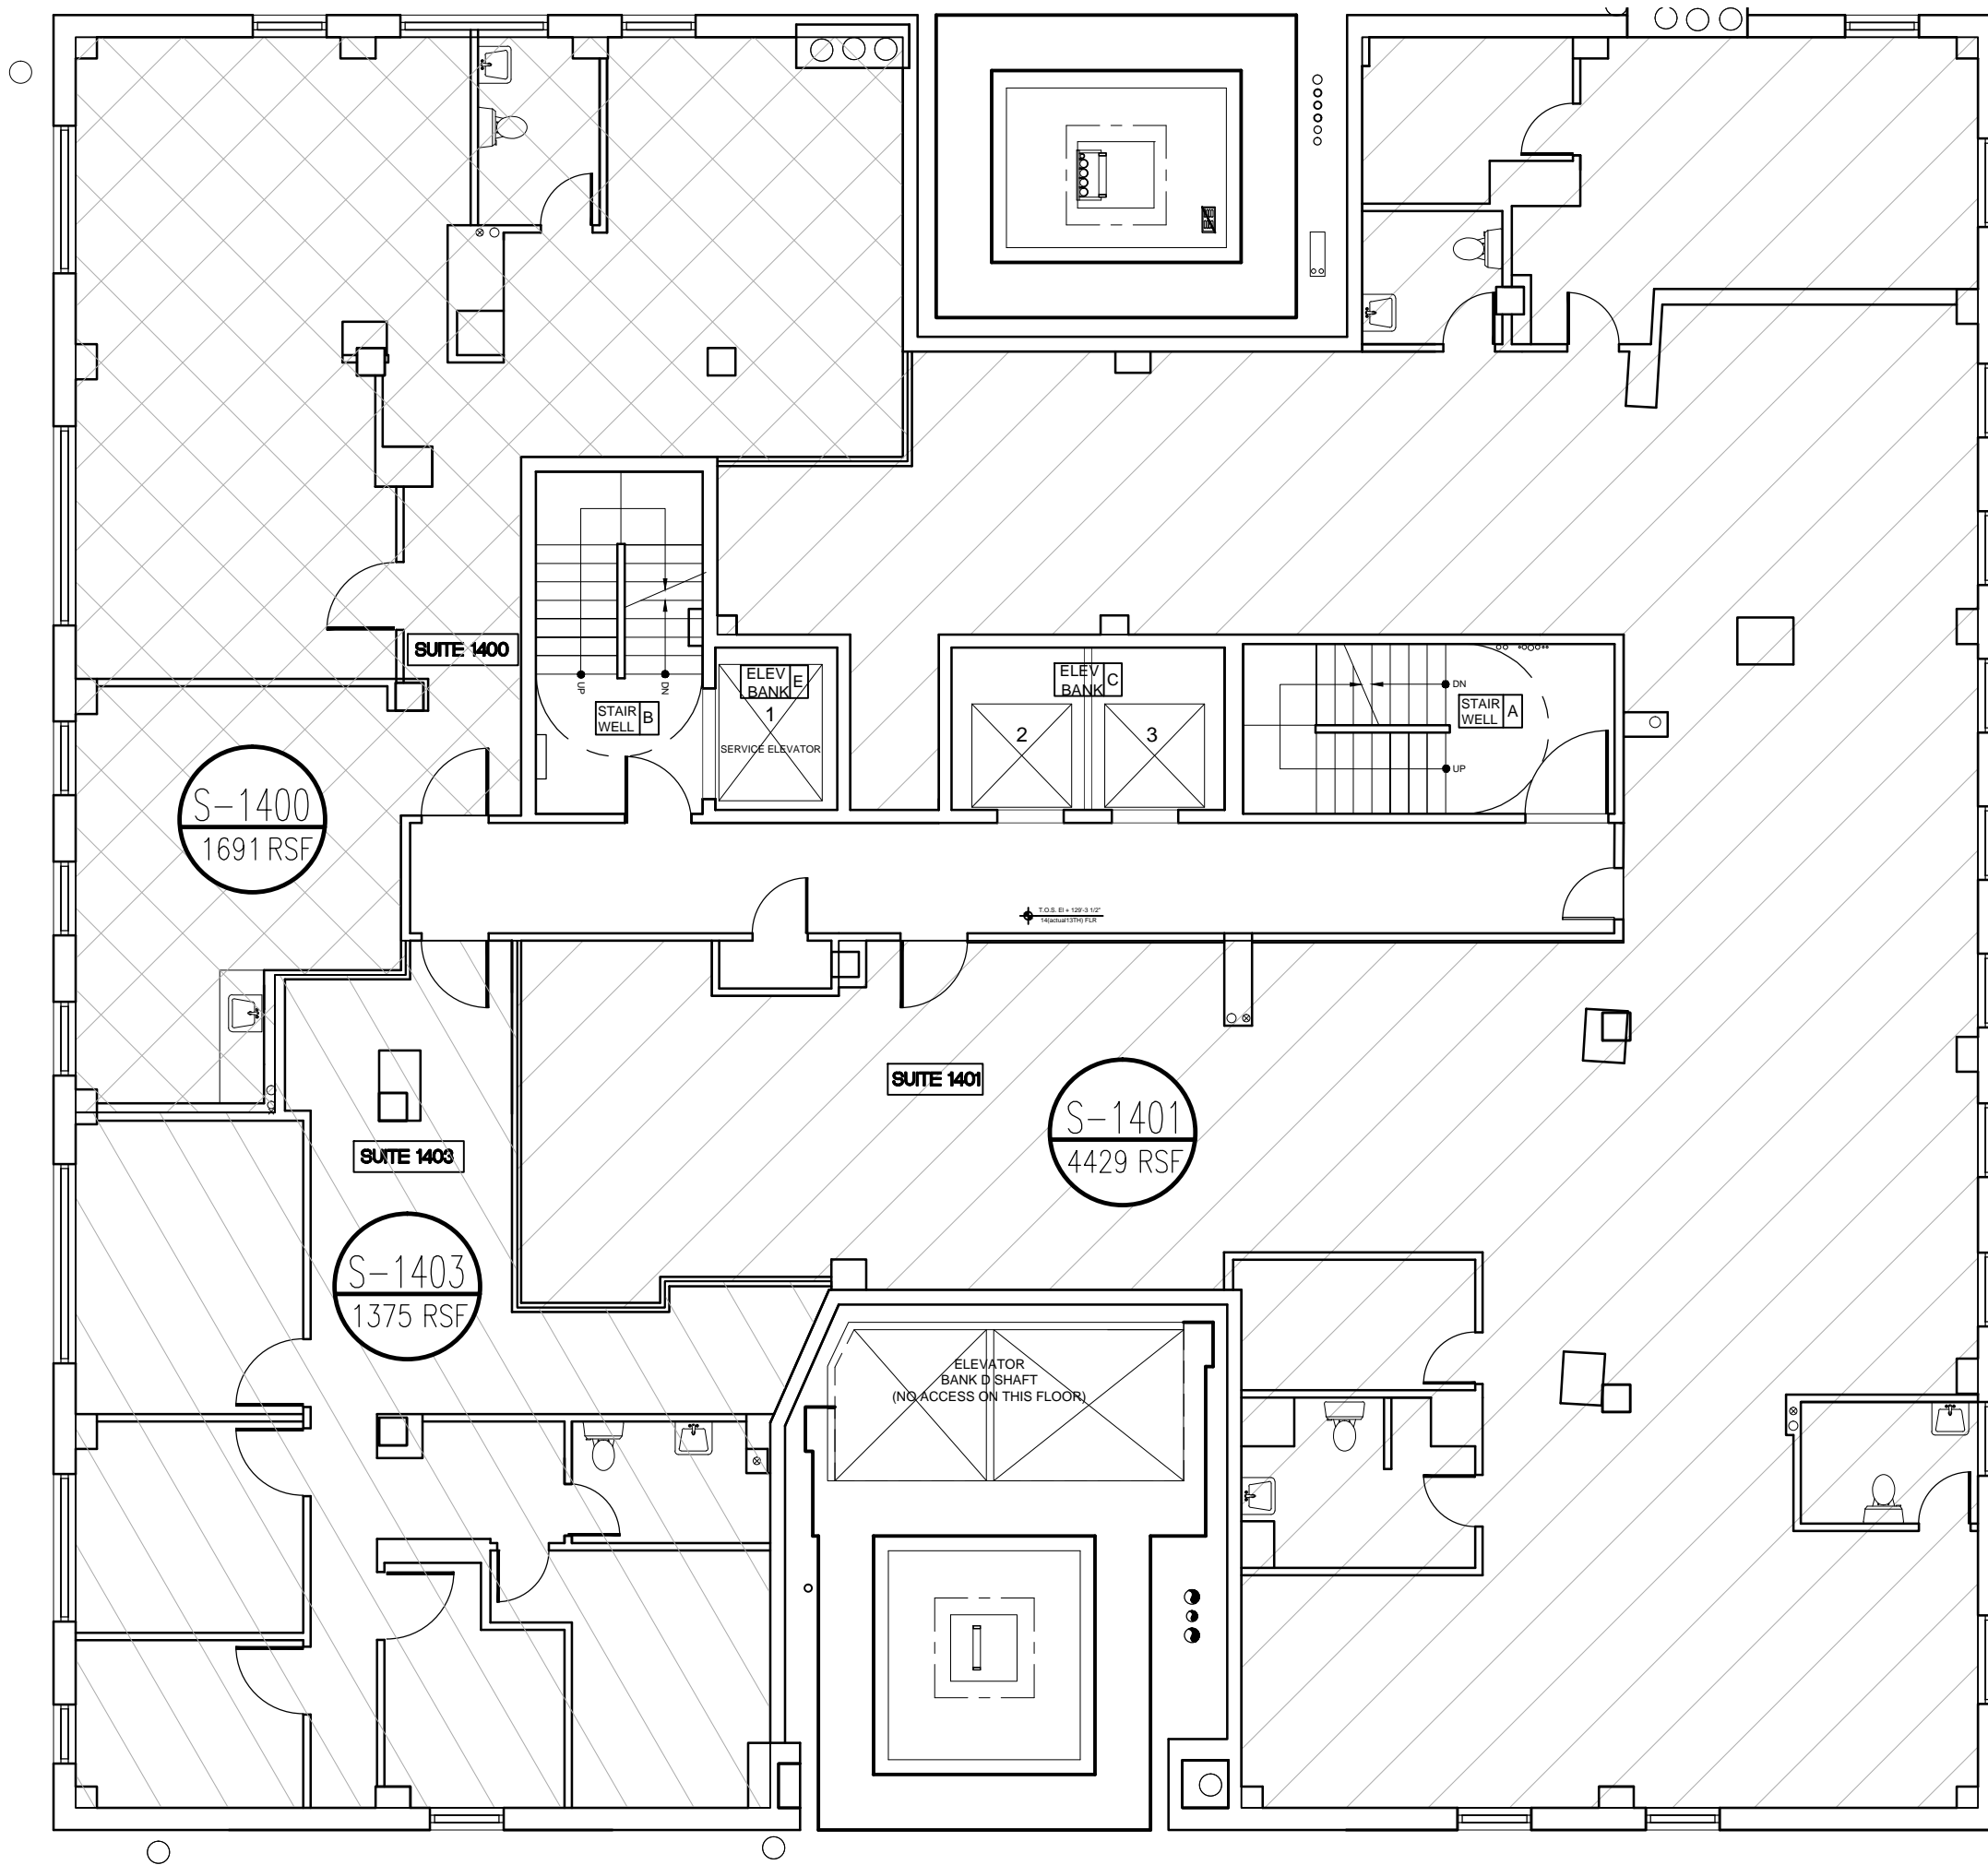

14TH FLOOR (ACTUAL 13)- SQF CALCULATION  
1/8" = 1'-0"

<b>AKT ARCHITECTS</b> architecture + interior design 139 Fulton Street Suite 809 New York, NY 10038 Tel.: 212.267.0329	<b>30 EAST 60TH STREET</b>	<b>TENANT FLOOR PLAN</b> Date: 10-06-2016 Scale: 1/8" = 1'-0"	<b>14TH FL.</b> Sheet Number:
--	----------------------------	---	----------------------------------

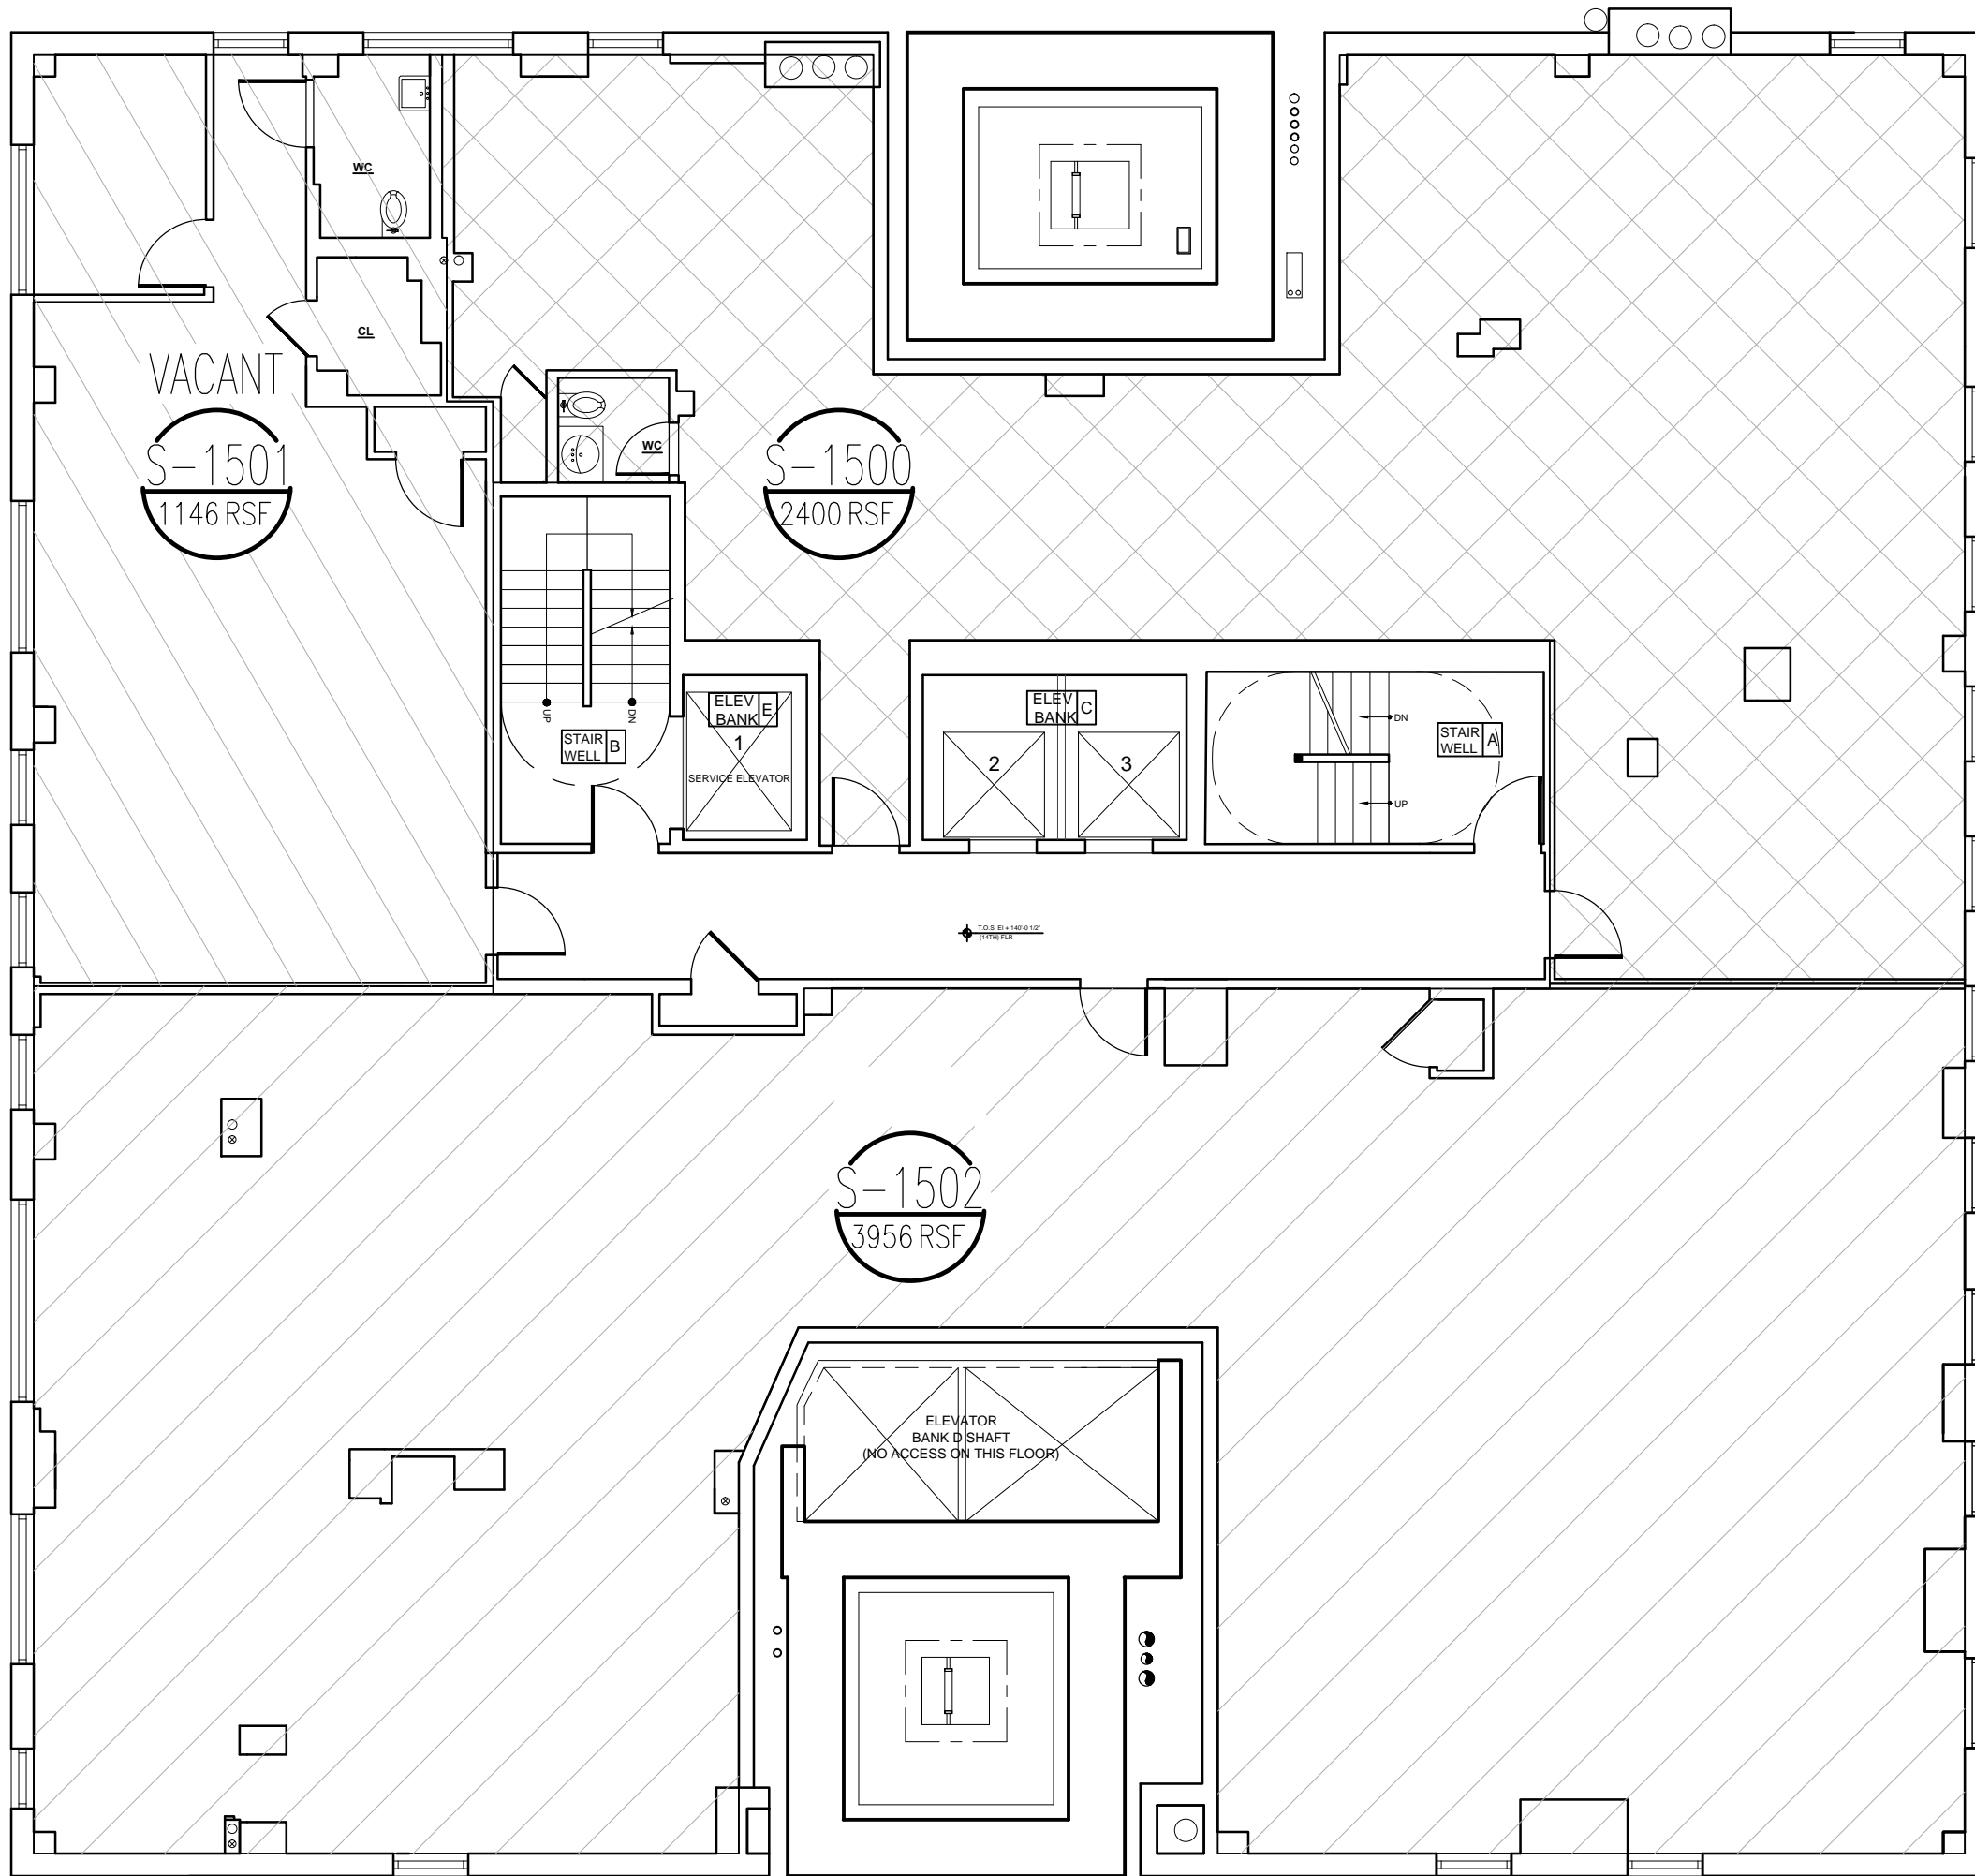

15TH FLOOR (ACTUAL 14) - SQF CALCULATION  
1/8" = 1'-0"