


1 FIRST FLOOR PLAN
SCALE: 1/8" = 1'-0"

- NOTES:
- 1- RE. TO SHEET A-3 FOR ENLARGED FLOOR PLANS OF ALL UNITS.
 - 2- RE. TO SHEET A-4 FOR ENLARGED FLOOR PLAN OF CHIEF LOBBY ETC.
 - 3- RE. TO SHEET A-13 & 13.1 FOR DETAIL PLANS OF STAIRS, GUARDRAILS, HANDRAILS.
 - 4- RE. TO SHEET A-7 FOR WALL TIES.
 - 5- CARPET THICKNESS SHALL NOT EXCEED 1/2".
 - 6- ALL DOOR HANDLE SHALL BE LEVER TYPE.
 - 7- FOR REFLECTING CEILING PLAN REF. ELECTRICAL DRAWINGS.

PROJECT INFORMATION:	
LAND AREA	62,711.0 SQ. FT.
FIRST FLOOR AREA	13,979.0 SQ. FT.
SECOND FLOOR AREA	13,878.0 SQ. FT.
THIRD FLOOR AREA	13,878.0 SQ. FT.
CANOPY AREA	1,238 SQ. FT.
# OF ROOMS	67

GUEST ROOM TABULATIONS					
CODE	ROOM DESCRIPTION	1ST FLR.	2ND FLR.	3RD FLR.	TOTAL
KS	KING SUITE	7	15	15	37
ACCKS	ACCESSIBILITY KING SUITE	1	1	-	2
DQS	DOUBLE QUEEN SUITE	5	10	11	26
ACCDQS	ACCESSIBILITY DOUBLE QUEEN SUITE	-	1	1	2
TOTAL		13	27	27	67

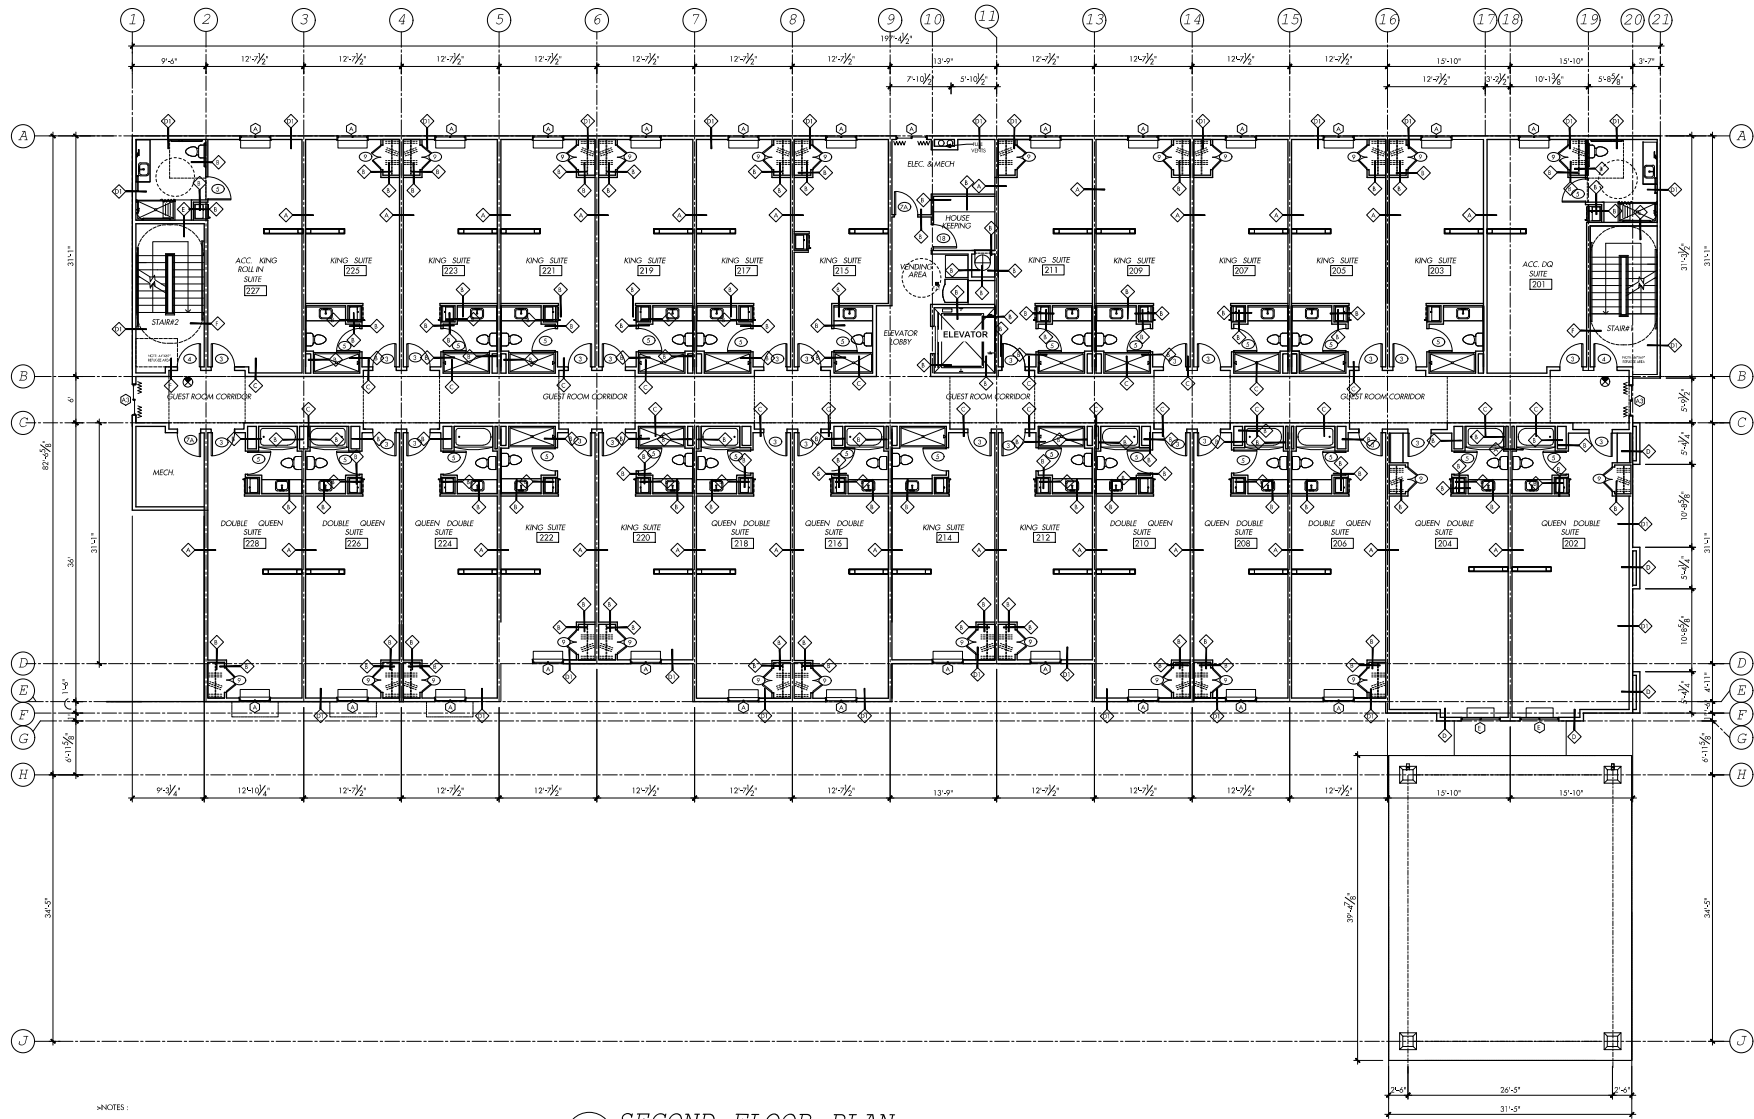


NOTES:

- 1- RE. TO SHEET A-3 FOR ENLARGED FLOOR PLANS OF ALL LINES.
- 2- RE. TO SHEET A-4 FOR ENLARGED FLOOR PLAN OF OFFICE LOBBY ETC.
- 3- RE. TO SHEET A-13 & 13.1.1 FOR DETAIL PLANS OF STAIRS, GUARDRAILS, HANDRAILS.
- 4- RE. TO SHEET A-7 FOR WALL TYPES.
- 5- CARPET THICKNESS SHALL NOT EXCEED 1/2".
- 6- ALL DOOR HANDLE SHALL BE LEVER TYPE.
- 7- FOR REFLECTING CEILING PLAN REF ELECTRICAL DRAWINGS.

1 SECOND FLOOR PLAN
SCALE: 1/8" = 1'-0"

PROJECT INFORMATION:	
LAND AREA	62,711.0 SQ. FT.
FIRST FLOOR AREA	13,979.0 SQ. FT.
SECOND FLOOR AREA	13,878.0 SQ. FT.
THIRD FLOOR AREA	13,878.0 SQ. FT.
CANOPY AREA	1238 SQ.FT.
# OF ROOMS	67

GUEST ROOM TABULATIONS					
CODE	ROOM DESCRIPTION	1ST FLR.	2ND FLR.	3RD FLR.	TOTAL
KS	KING SUITE	7	15	15	37
ACCKS	ACCESSIBILITY KING SUITE	1	1	-	2
DQS	DOUBLE QUEEN SUITE	5	10	11	26
ACCDQS	ACCESSIBILITY DOUBLE QUEEN SUITE	-	1	1	2
TOTAL		13	27	27	67

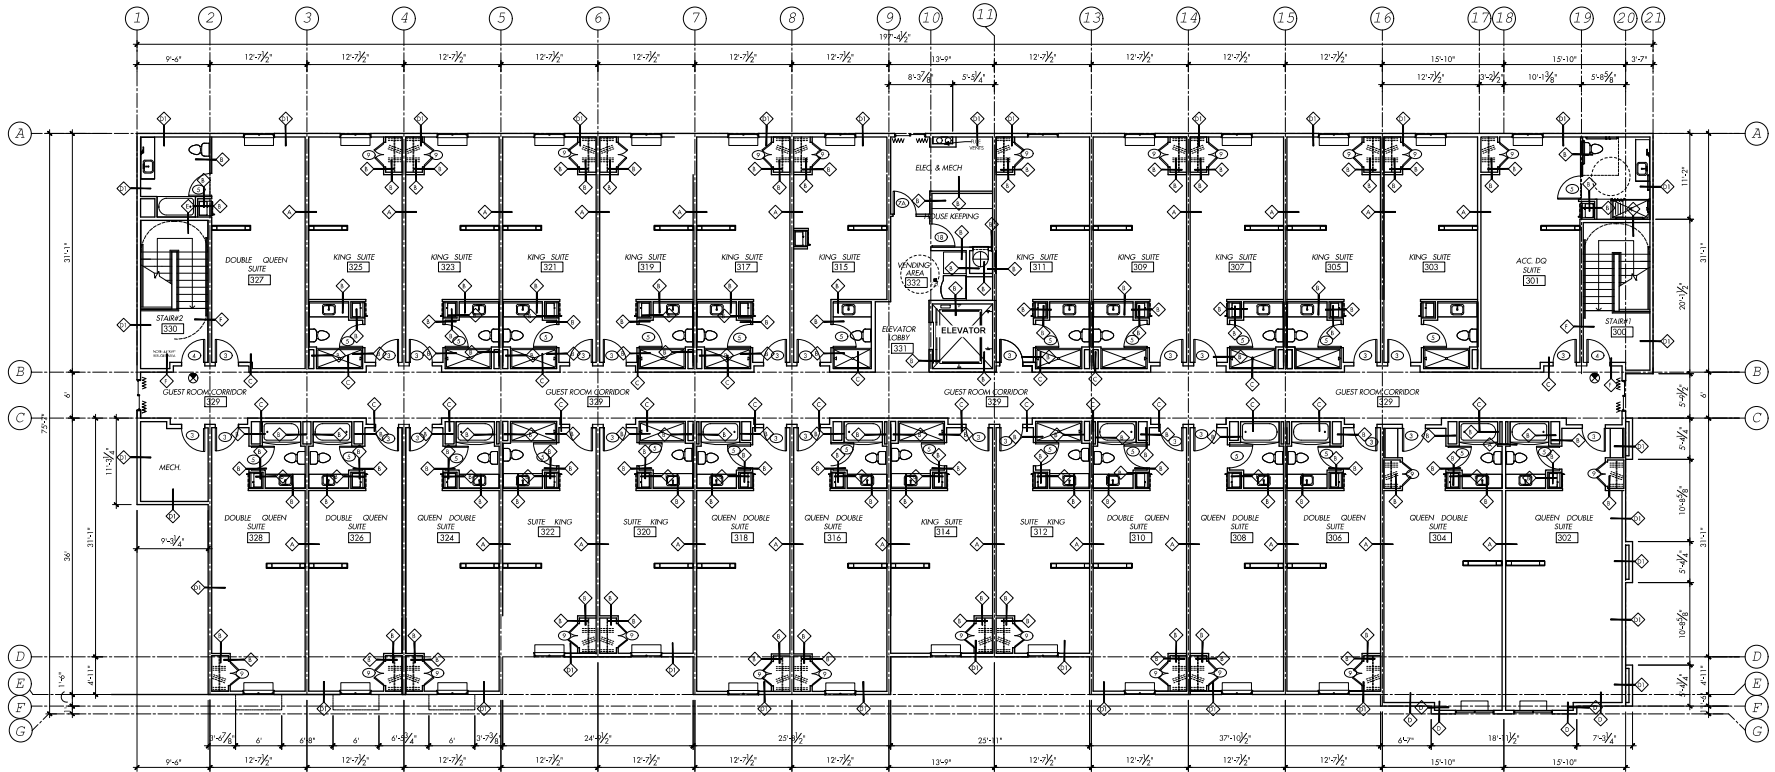

1 THIRD FLOOR PLAN
SCALE: 1/8" = 1'-0"

- NOTES:
- 1- RE: TO SHEET A-3 FOR ENLARGED FLOOR PLANS OF ALL UNITS.
 - 2- RE: TO SHEET A-4 FOR ENLARGED FLOOR PLAN OF OFFICE/LORRY ETC.
 - 3- RE: TO SHEET A-13 & 13.1 FOR DETAIL PLANS OF STAIRS, GUARDRAILS, HANDRAILS.
 - 4- RE: TO SHEET A-7 FOR WALL TYPES.
 - 5- CARPET THICKNESS SHALL NOT EXCEED 1/2".
 - 6- ALL DOOR HANDLE SHALL BE LEVER TYPE.
 - 7- FOR REFLECTING CEILING PLAN REF ELECTRICAL DRAWINGS.

PROJECT INFORMATION:	
LAND AREA	62,711.0 SQ. FT.
FIRST FLOOR AREA	13,979.0 SQ. FT.
SECOND FLOOR AREA	13,878.0 SQ. FT.
THIRD FLOOR AREA	13,878.0 SQ. FT.
CANOPY AREA	1238 SQ. FT.
# OF ROOMS	67

GUEST ROOM TABULATIONS					
CODE	ROOM DESCRIPTION	1ST FLR.	2ND FLR.	3RD FLR.	TOTAL
KS	KING SUITE	7	14	14	35
ACCKS	ACCESSIBILITY KING SUITE	1	-	-	2
DQS	DOUBLE QUEEN SUITE	5	11	12	28
ACCDQS	ACCESSIBILITY DOUBLE QUEEN SUITE	-	1	1	2
TOTAL		13	27	27	67