


1ST FLOOR - SQF CALCULATION
 3/32" = 1'-0"



30 EAST 60TH STREET	TENANT FLOOR PLAN	1ST. FL.
	Scale: 3/32" = 1'-0"	Date: 9/27/2017
		Sheet Number:

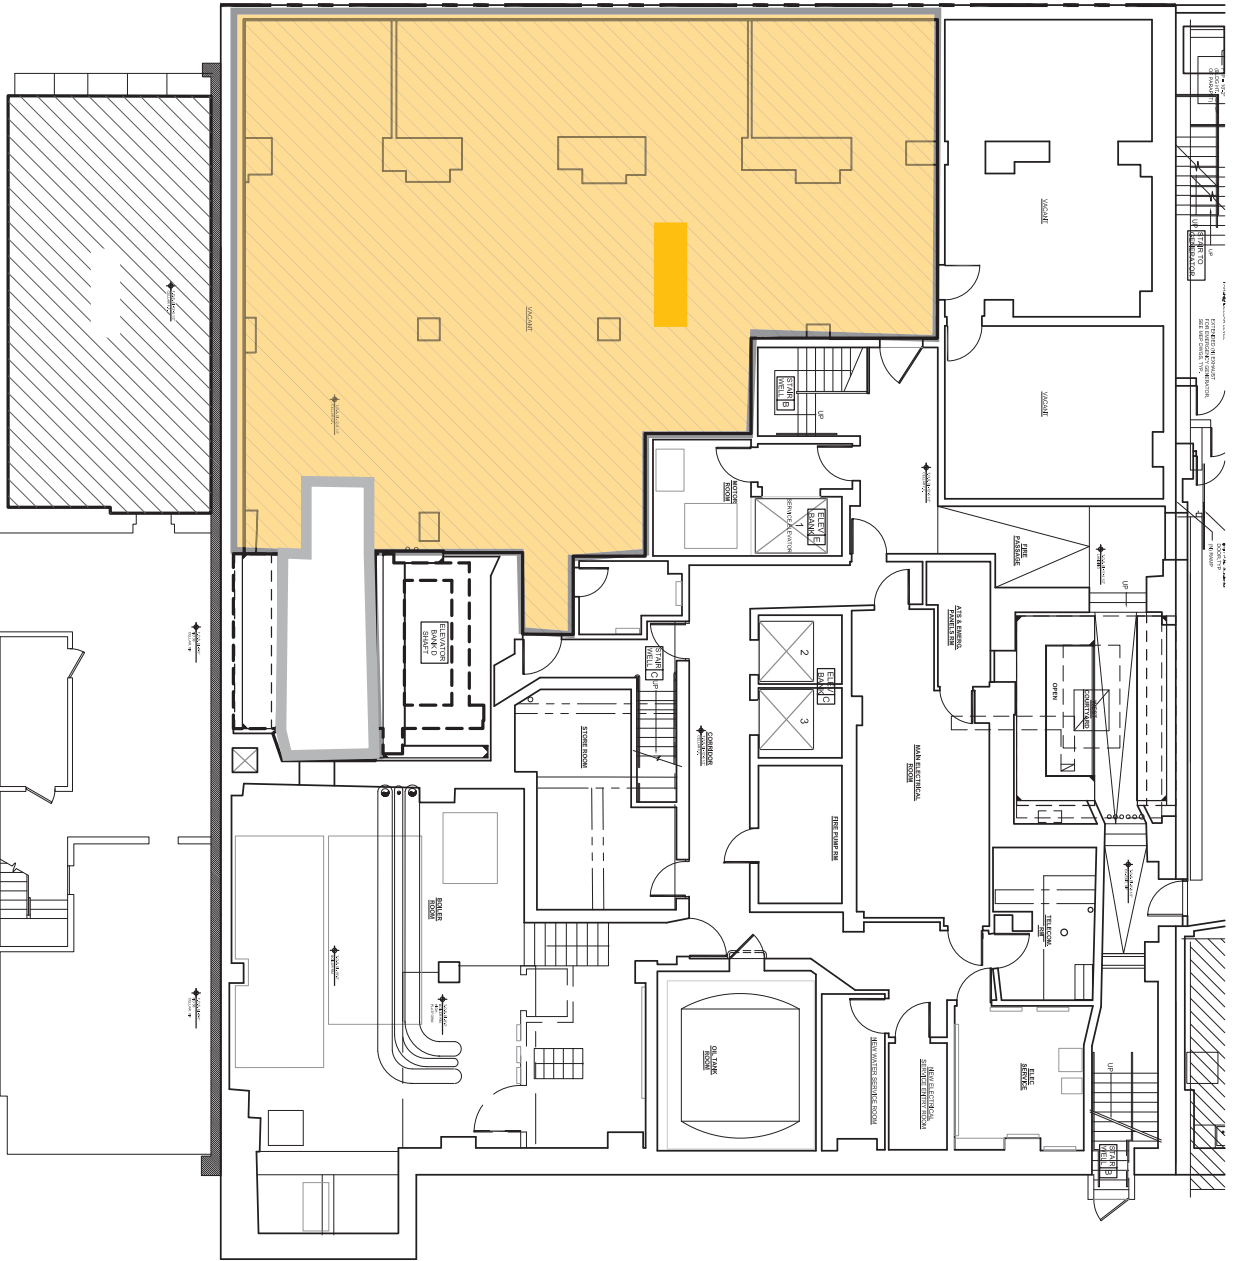

CELLAR
3/32" = 1'-0"



30 EAST 60TH STREET	TENANT FLOOR PLAN		Sheet Number:
	Scale: 3/32" = 1'-0"	Date: 8/7/2017	