


1 EXISTING CELLAR FLOOR PLAN
A100 1/4"=1'-0"

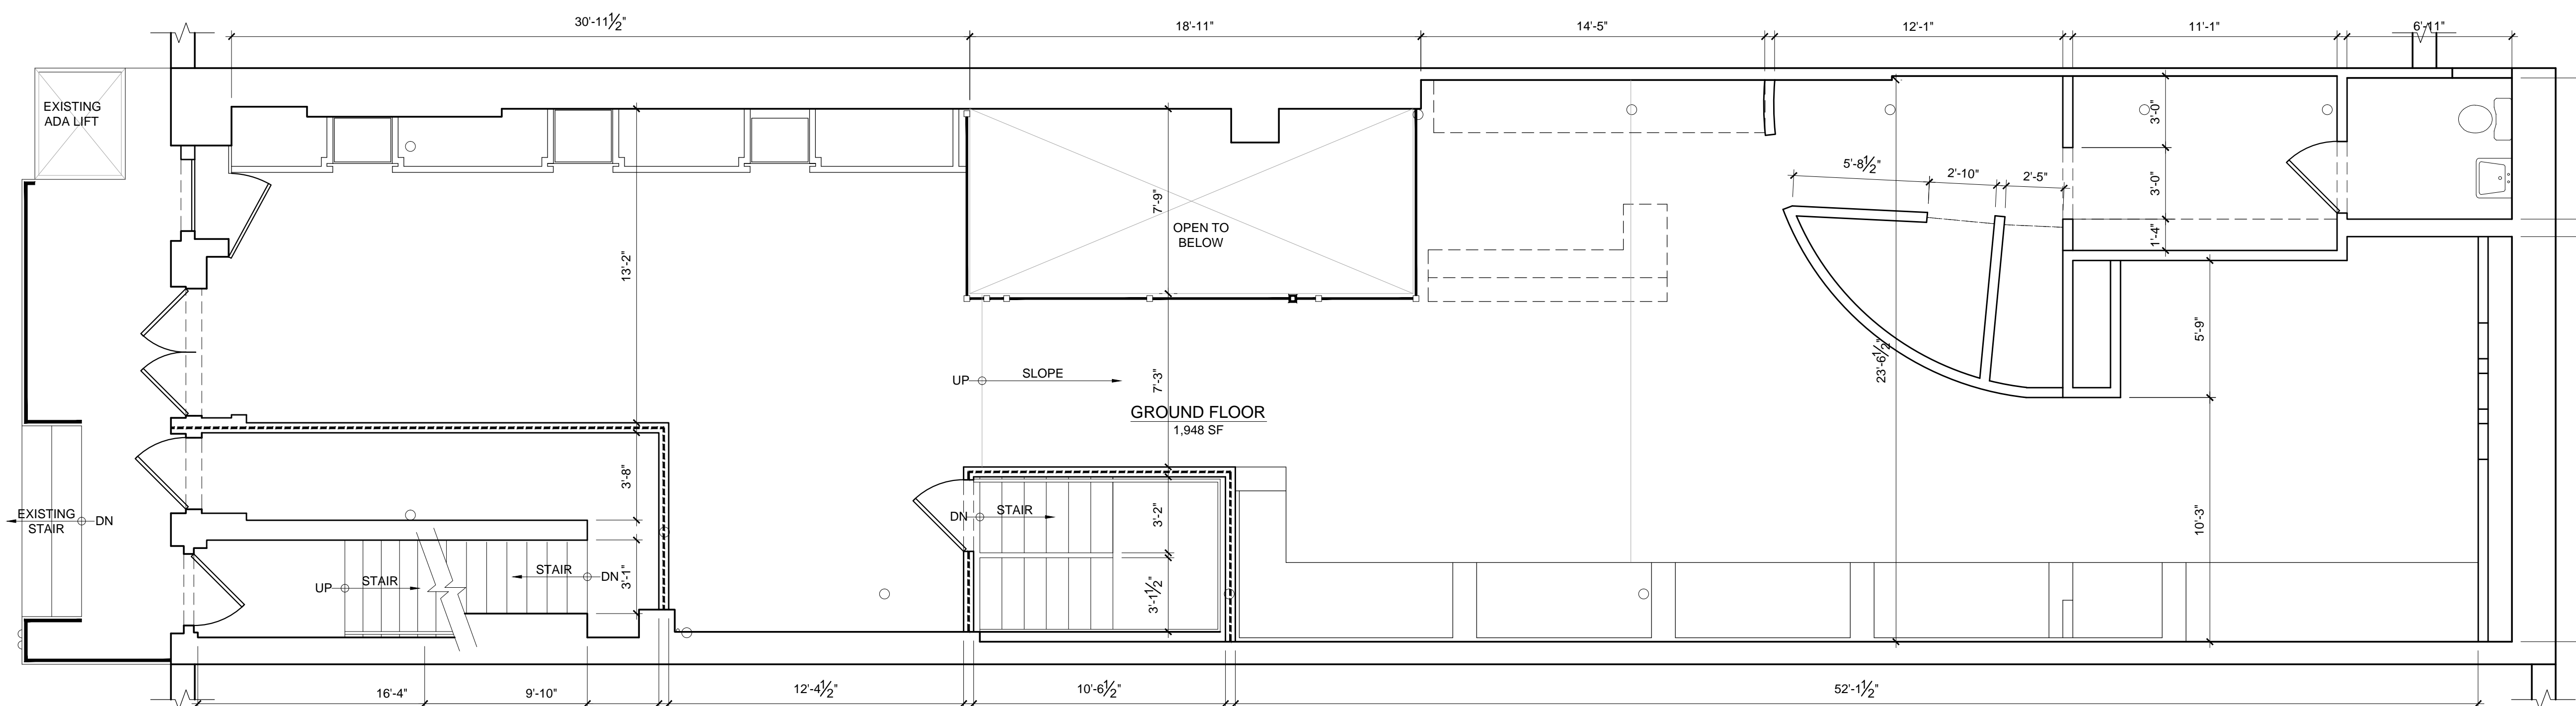

2 EXISTING FIRST FLOOR PLAN
A100 1/4"=1'-0"

DOB B-SCAN
JOB #

DRAWING TITLE / INFORMATION:

CELLAR AND FIRST
FLOOR PLAN


SEAL & SIGNATURE:




DATE: 2019-02-13
DWG No.:

A-100.00

SHEET 01 OF 02

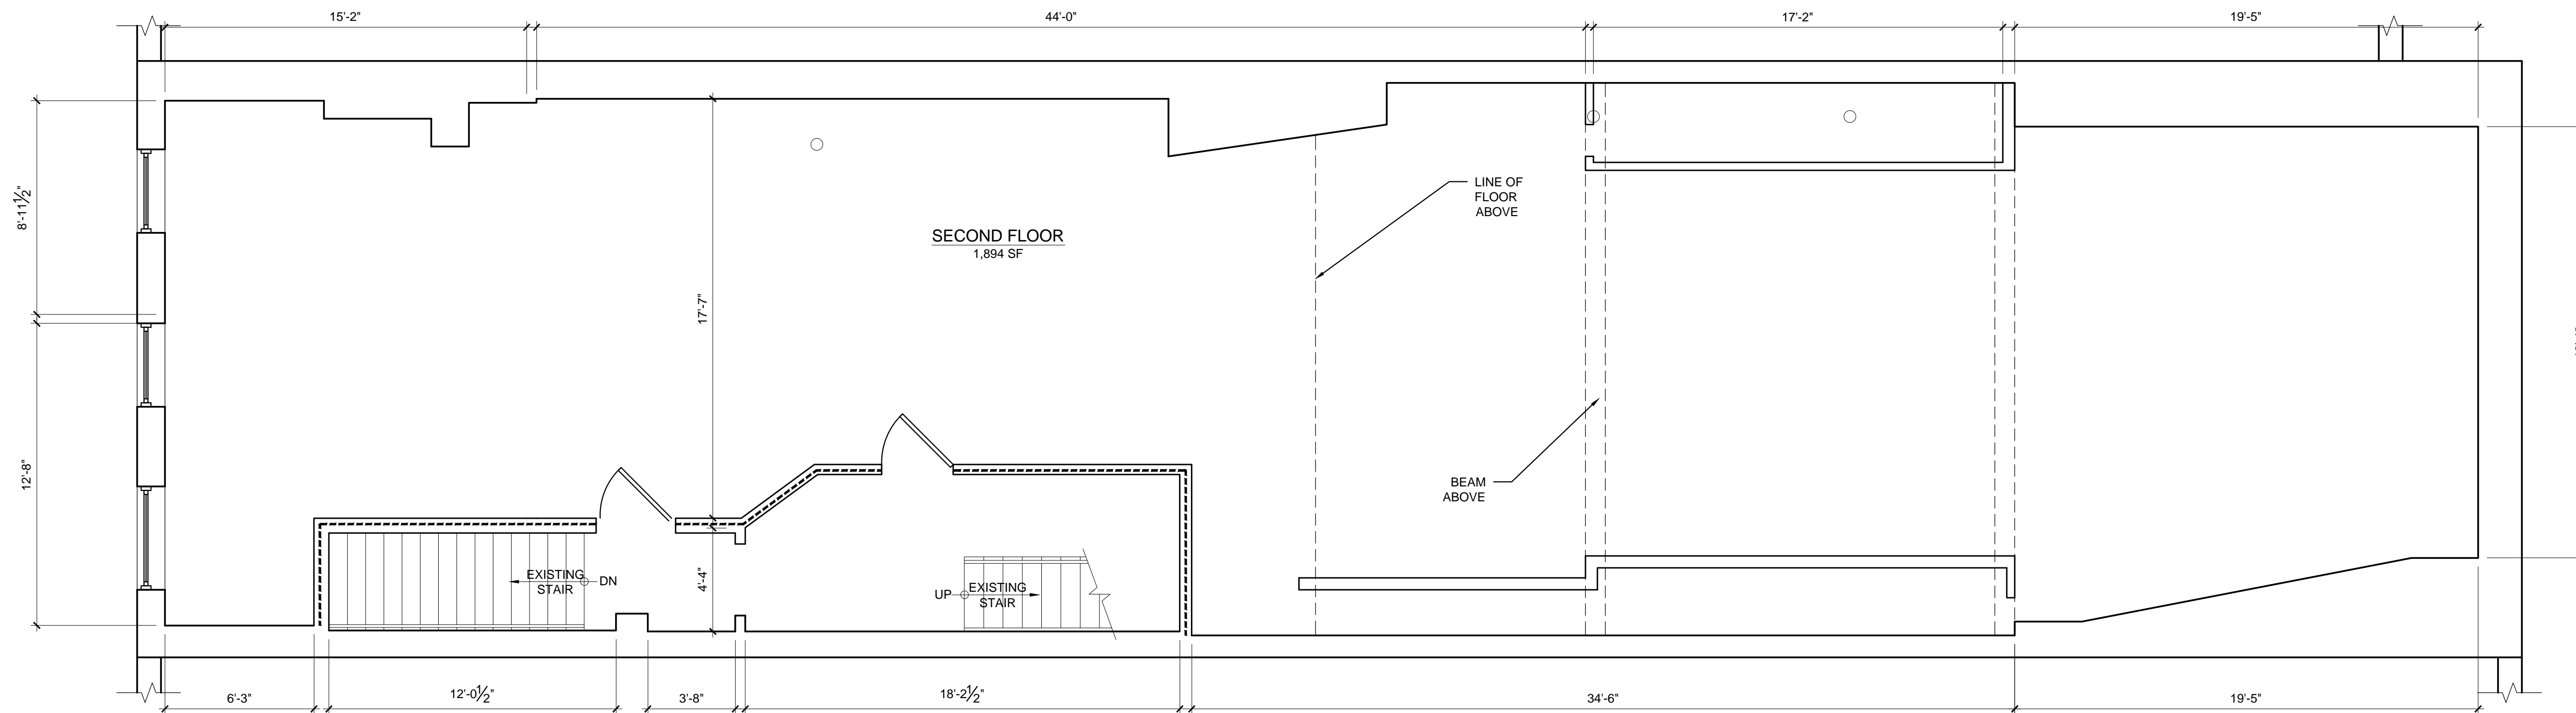

1 EXISTING SECOND FLOOR PLAN
A101 1/4"=1'-0"

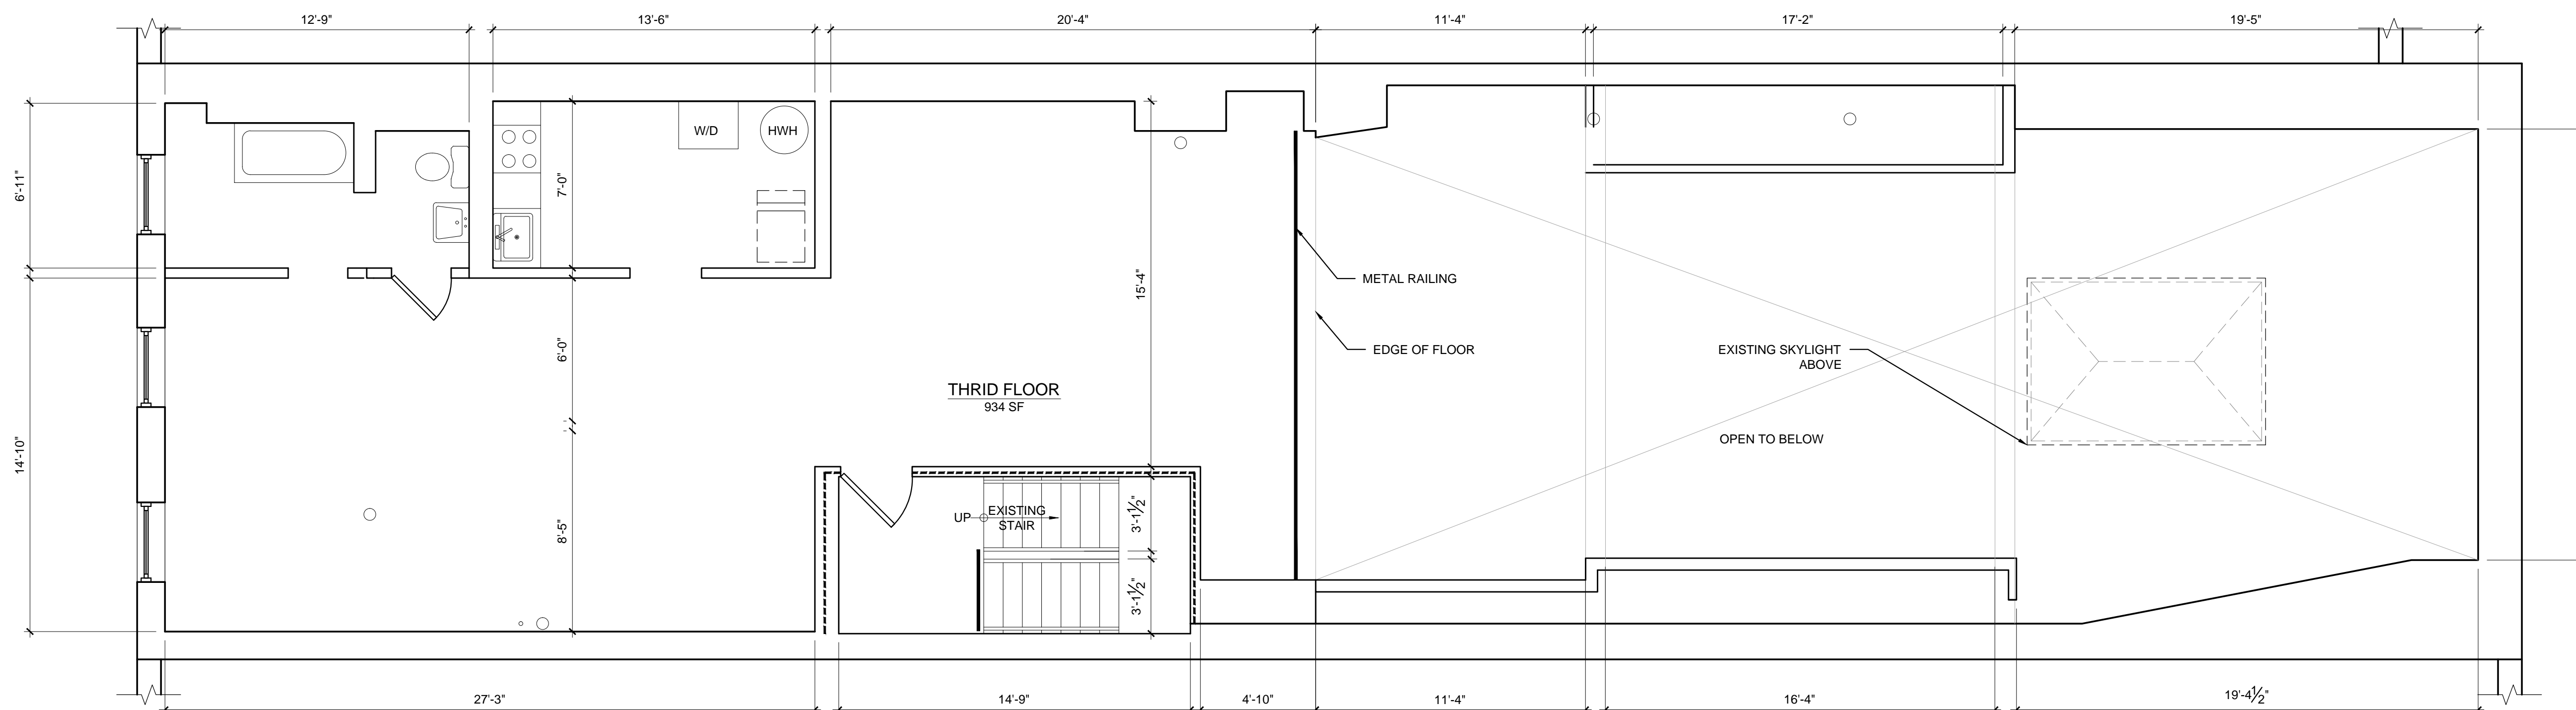

2 EXISTING THIRD FLOOR PLAN
A101 1/4"=1'-0"

DOB B-SCAN
JOB #

DRAWING TITLE / INFORMATION:

SECOND AND THIRD
FLOOR PLAN

SEAL & SIGNATURE:



DATE: 2019-02-13
DWG No.:

A-101.00

SHEET 02 OF 02