


SUBJECT TO FIRE MARSHAL APPROVAL

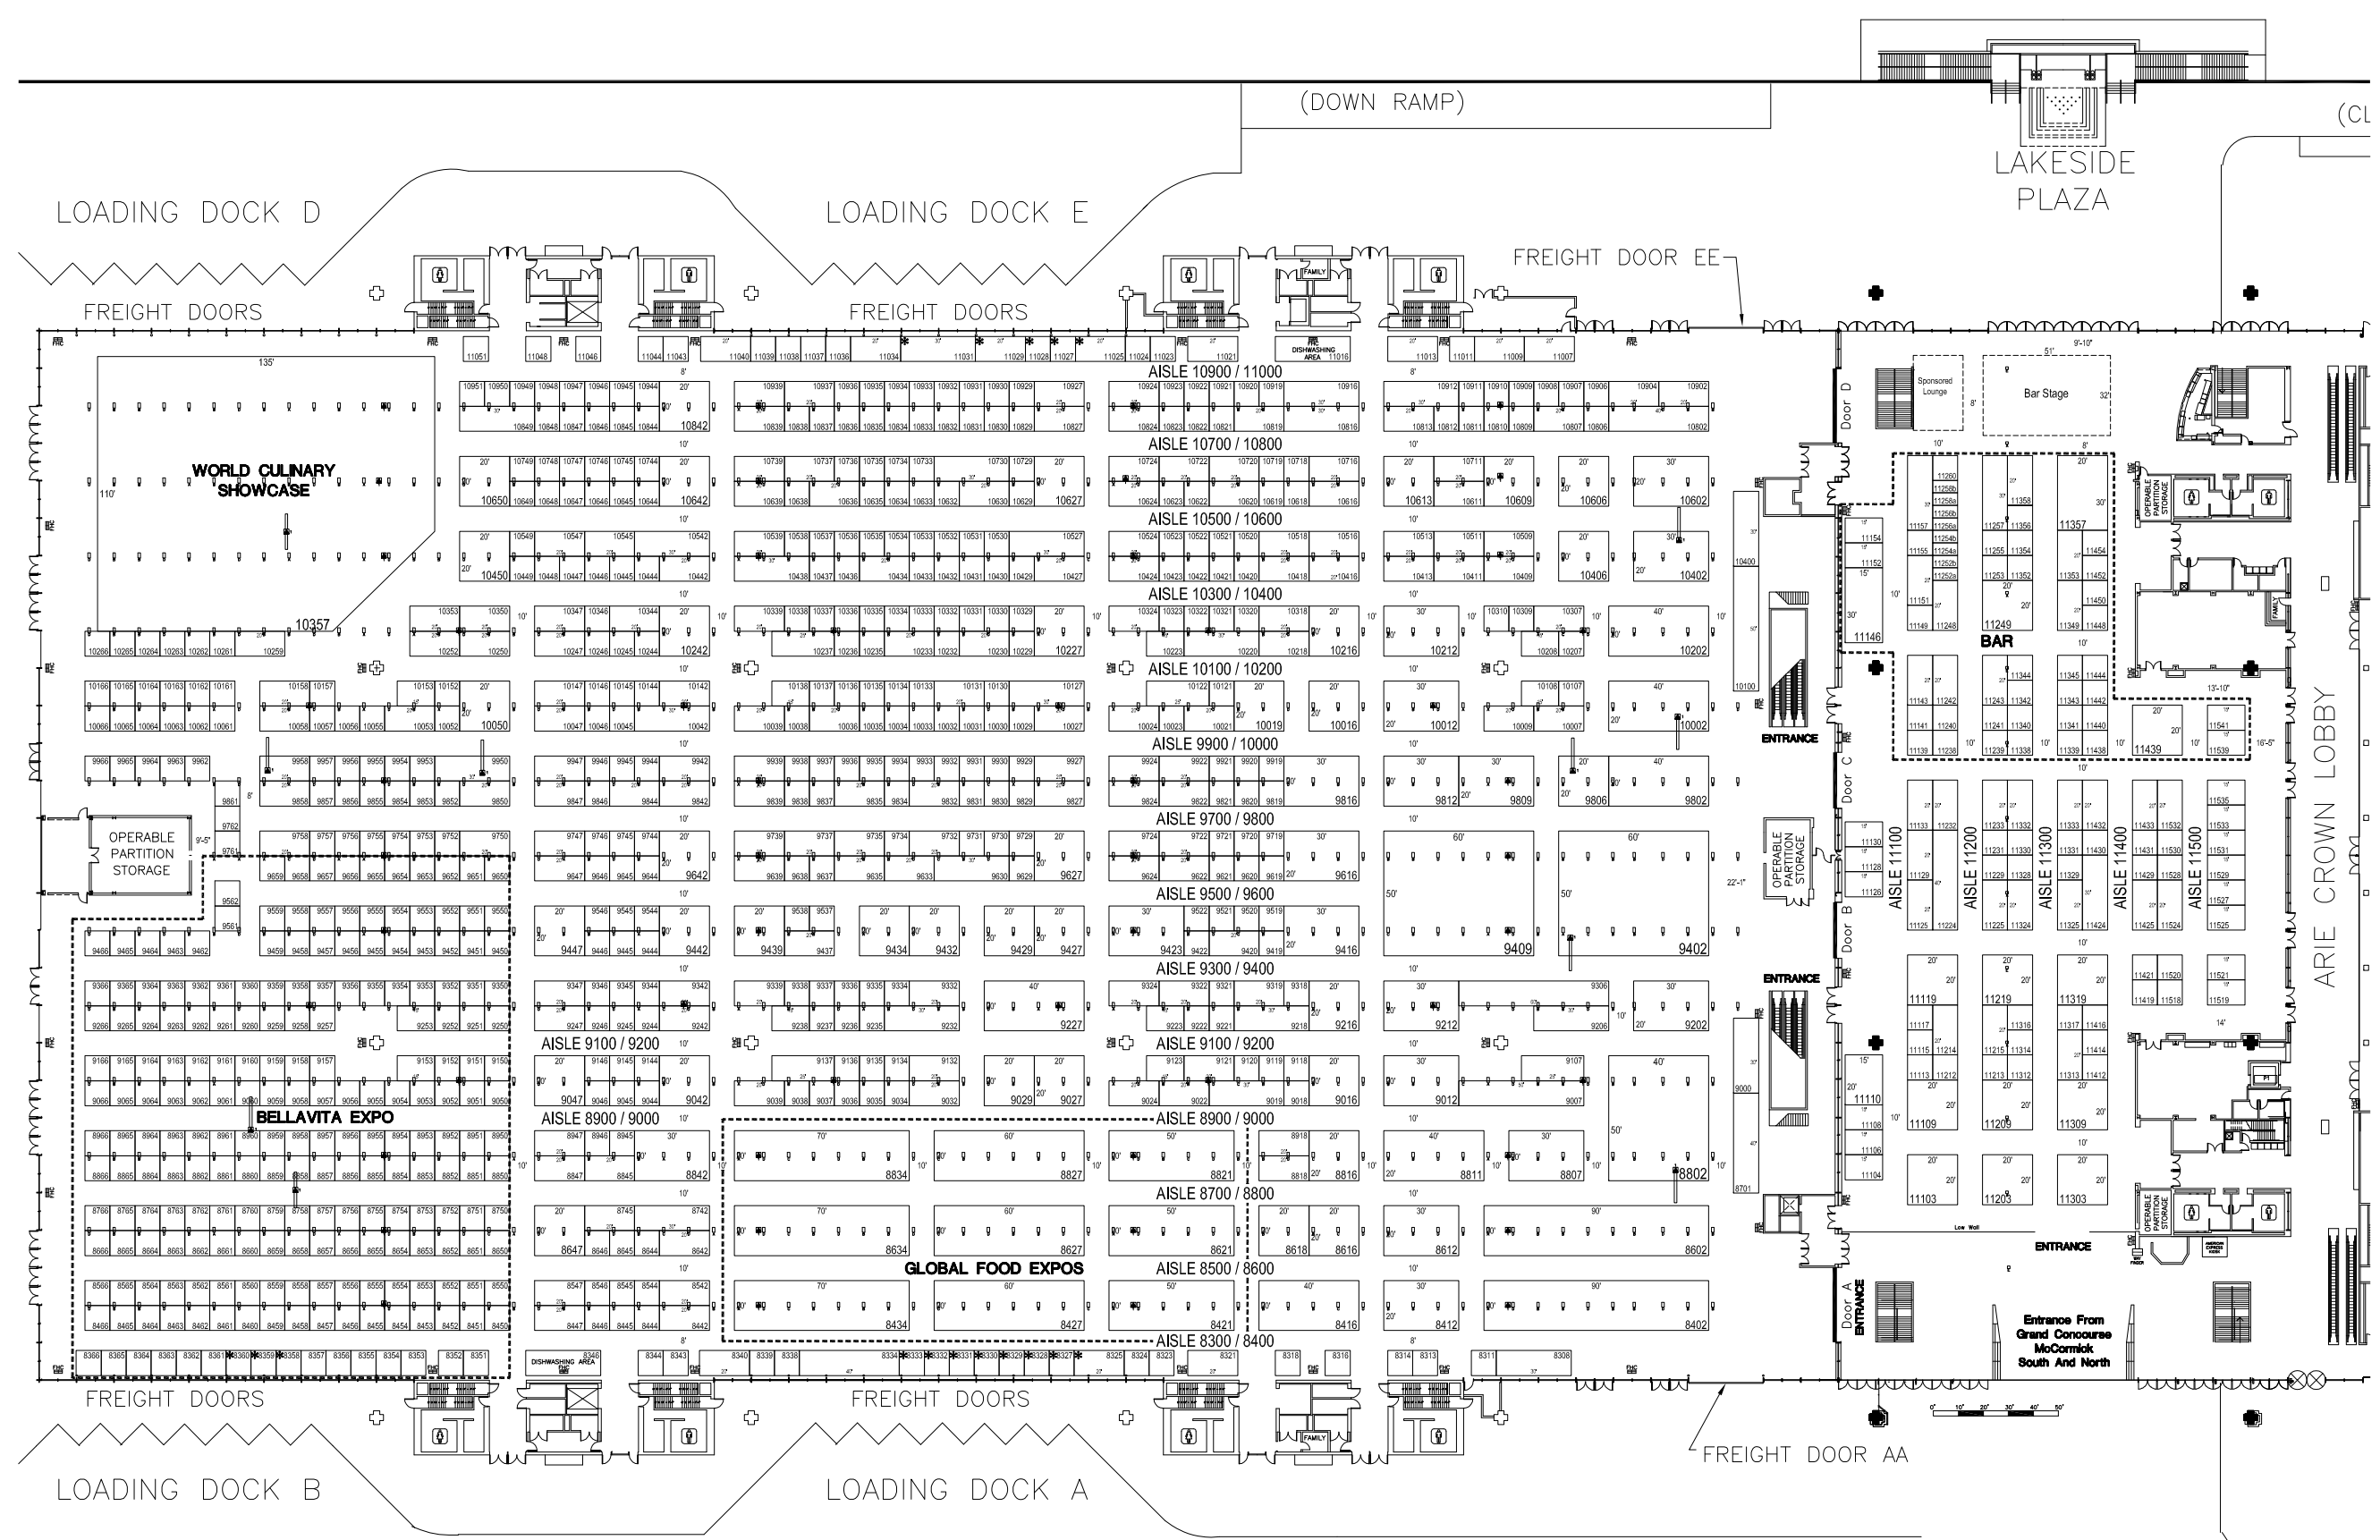

BUILDING LEGEND


- HALLS D1, D2 AND GALLERY UTILITIES
- ELECTRICAL PANELS
- A 1 - 200V, THREE, 40AMP
- B 3 - 120V, SINGLE, 15AMP
- C 3 - 120V, SINGLE, 15AMP
- D 1 - 480V, THREE, 100AMP
- E 1 - 200V, THREE, 40AMP
- F 3 - 120V, SINGLE, 15AMP
- G 200V, THREE, 40AMP
- H 120V, SINGLE, 15AMP

FLUORESCENT LIGHTS

- 1 1" AIR, 1" GAS, 1" WATER, 4" WASTE
- 2 1" AIR, 1" GAS, 1" WATER, 4" WASTE, 2" STEAM
- 3 1" AIR, 1" WATER
- 4 1" AIR, 1" WATER, 1" WASTE

CEILING HEIGHT = 50'

- FHC FIRE HOSE CABINET (MUST BE KEPT CLEAR)
- FC FIRE EXTINGUISHER CABINET
- FR FIRE HOSE REEL
- * INDICATES LAST IN/EXIT OUT

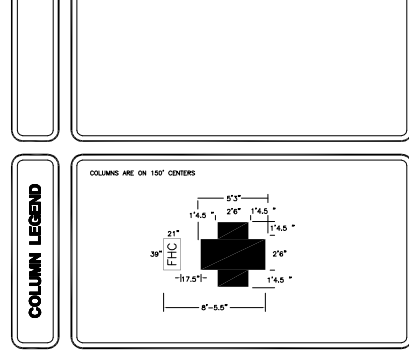

FLOOR PLAN INFORMATION

Show: NRA
Date Of Show: May 18 - 21, 2019
Facility: McCormick Place
Portion Of Facility/Hall: Level 3 - Halls D1 & D2
City: Chicago, IL
Show Number:
Aisle Size Unless Noted: 10' Drawn By: Lisa Pizzato
Booth Size Unless Noted: 10'x10' SE/AE: John Lovelless
Outline: z-mccorm-d1d2.dwg
File: nra1-1905-mccorm-d1d2.dwg

Initial: 04-02-18 LP	Rev:	Rev:
Rev: 04-12-18 LP	Rev:	Rev:
Rev: 04-28-18 LP	Rev:	Rev:
Rev: 06-07-18 LP	Rev:	Rev:
Rev:	Rev:	Rev:
Rev:	Rev:	Rev:

CONFIDENTIAL PROPERTY OF GES
SEE ABOVE

Copyright © by Global Experience Specialists. All rights reserved. No part of this publication may be reproduced, stored in any retrieval system, or transmitted in any form or by any means - electronic, mechanical, photocopying, recording, or otherwise - without express written consent of Global Experience Specialists. Every effort has been made to insure the accuracy of all information contained on this floor plan. However, no warranties, either expressed or implied, are made with respect to this floor plan. If the location of building columns, utilities, or other architectural components of the facility is a consideration in the construction or use of an exhibit, it is the sole responsibility of the exhibitor to physically inspect the facility to verify all dimensions and locations.

Date Plotted: 6-13-2018 - 10:16am Plotted By: PIZZAL