


Total: 2,844 SF
 Showroom: 1,422 SF
 Warehouse: 1,422 SF

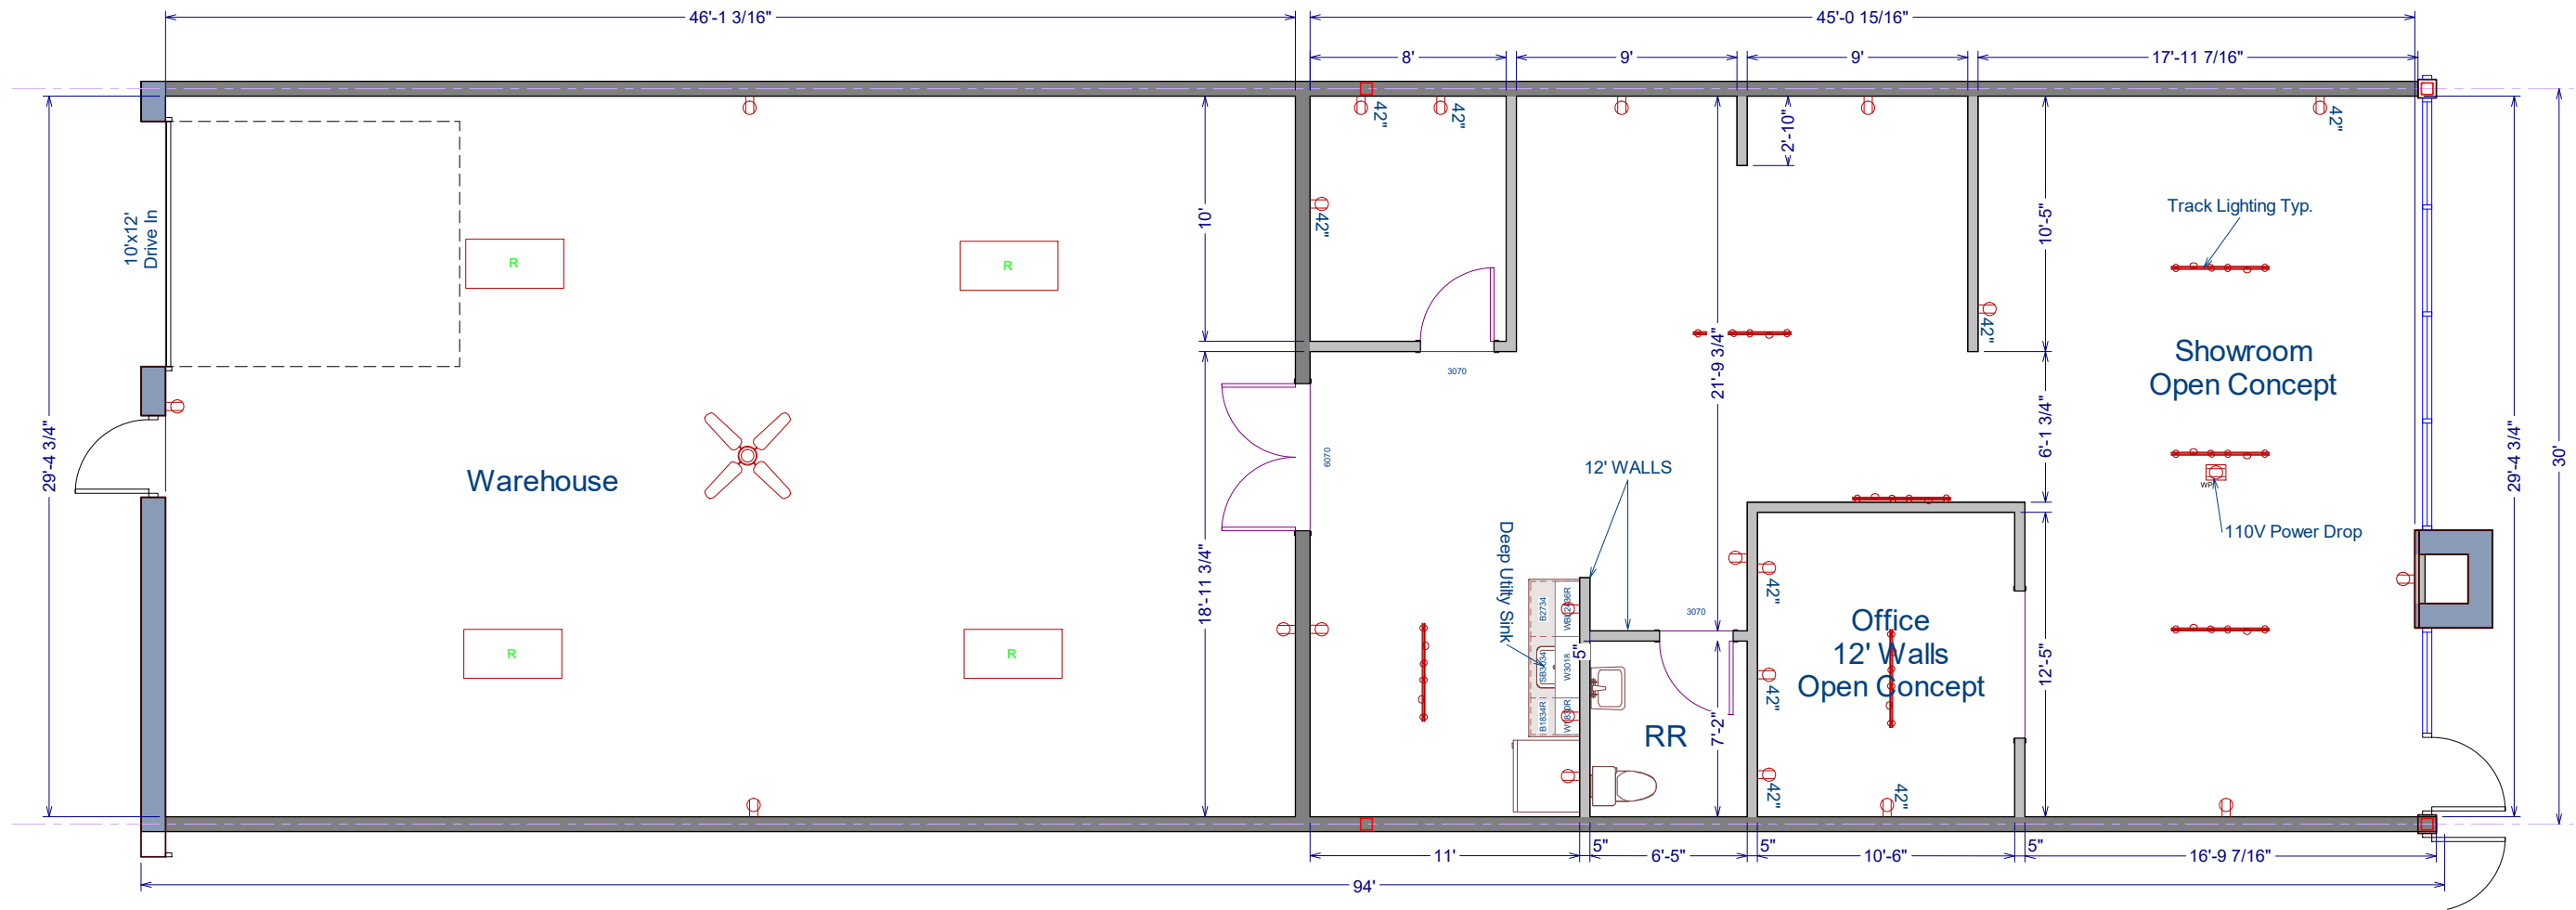

Appliances and Furniture by Tenant

NO.	DESCRIPTION	BY	DATE

NO.	DESCRIPTION	BY	DATE

SHEET TITLE:
Floor Plan

PROJECT DESCRIPTION:
**13203 Globe Drive St 106
 Mt Pleasant, WI**

DRAWINGS PROVIDED BY:
St John Properties, Inc.
 1020 James Dr. STE G
 Herford, WI 53029
 262-324-0100

DATE:

5/26/2020

SCALE:

SHEET:

A-1