

# TURNSTONE OFFICE PARK 1,641 to 8,258± sf

## For LEASE Office Space

PERIMETER CENTER



*Available Separate or Combined!*



17767 N Perimeter Dr. | Suites B109, 113, 115 | Scottsdale, AZ 85255

Presented by

**JOHN QUATRINI**  
Associate Broker  
C 602 859 0506  
john@shellcommercial.com


**SUZANNE ENRIGHT**  
Senior Associate  
C 602 471 2981  
suzanne@shellcommercial.com



Shell Commercial Real Estate  
O 480 443 3992  
F 480 443 3680  
[www.shellcommercial.com](http://www.shellcommercial.com)  
16410 N 91st Street | Suite 112  
Scottsdale, AZ 85260

# Turnstone Office Park 17767 N Perimeter Drive | Building B | Scottsdale, AZ 85255

## SPEC FLOOR PLANS ±1,641 - 8,258 SF\*

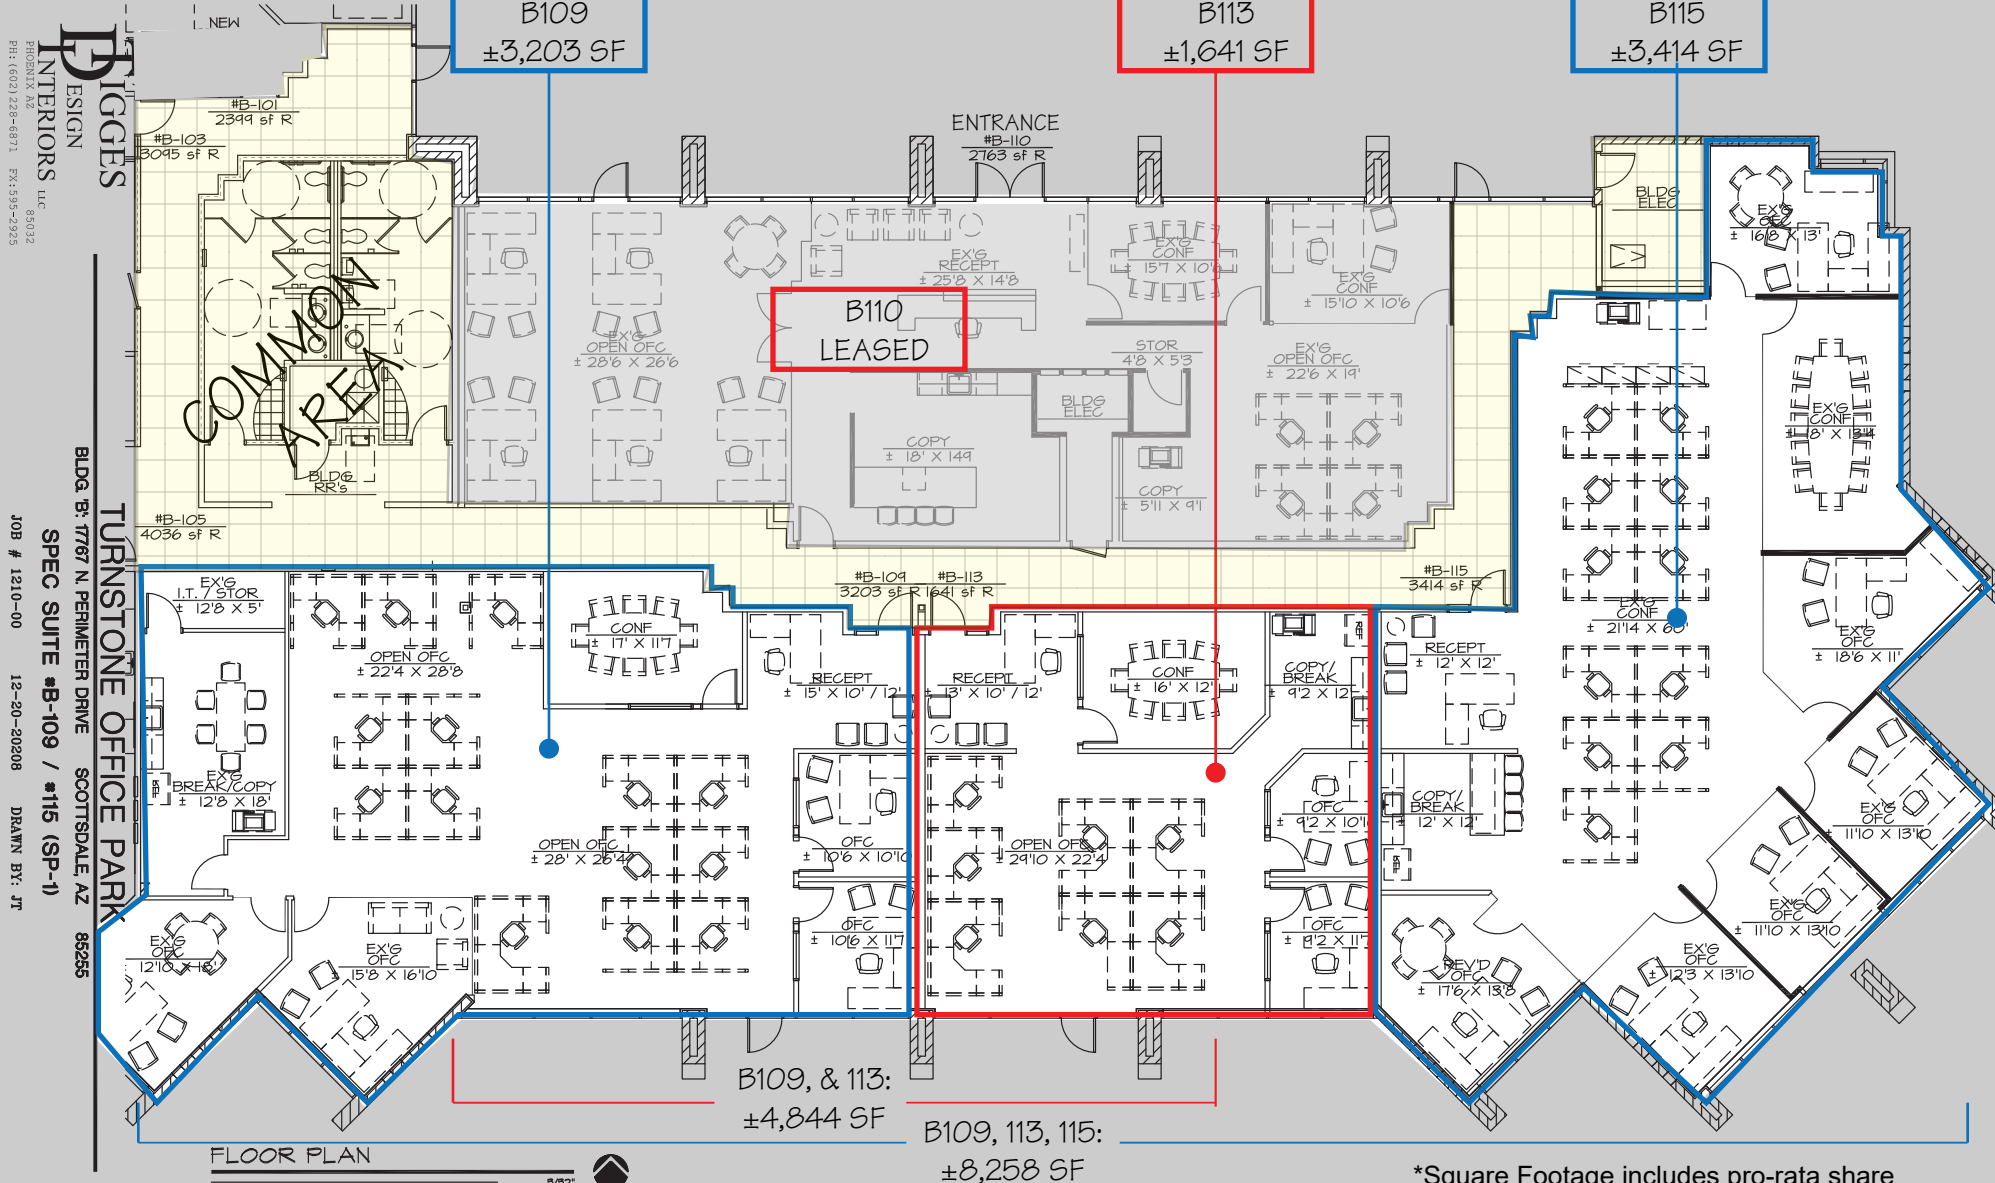

DIGGES INTERIORS, LLC  
 PH: (602) 228-6871 FX: 593-2925  
 BLDG. B: 7787 N. PERIMETER DRIVE SCOTTSDALE, AZ 85255  
 SPEC SUITE #B-109 / #115 (SP-1)  
 JOB # 1210-00 12-20-2020B DRAWN BY: JT

**NOT TO SCALE**

\*Square Footage includes pro-rata share of common area

All information furnished regarding property for sale, rental or financing is from sources deemed reliable, but no warranty or representation is made to the accuracy thereof and same is submitted to errors, omissions, change of price, rental or other conditions, prior to sale, lease or financing or withdrawal without notice. No liability of any kind is to be imposed on the broker herein. This information has been secured from sources deemed reliable, however, we make no warranties as to its accuracy.

**SUBJECT PROPERTY**



WEST WORLD


SOHO

TPC SCOTTSDALE  
TPC Scottsdale

SCOTTSDALE PROMENADE  
THE PROMENADE  
SCOTTSDALE

SCOTTSDALE QUARTER  
SCOTTSDALE QUARTER

KIERLAND COMMONS  
KIERLAND COMMONS

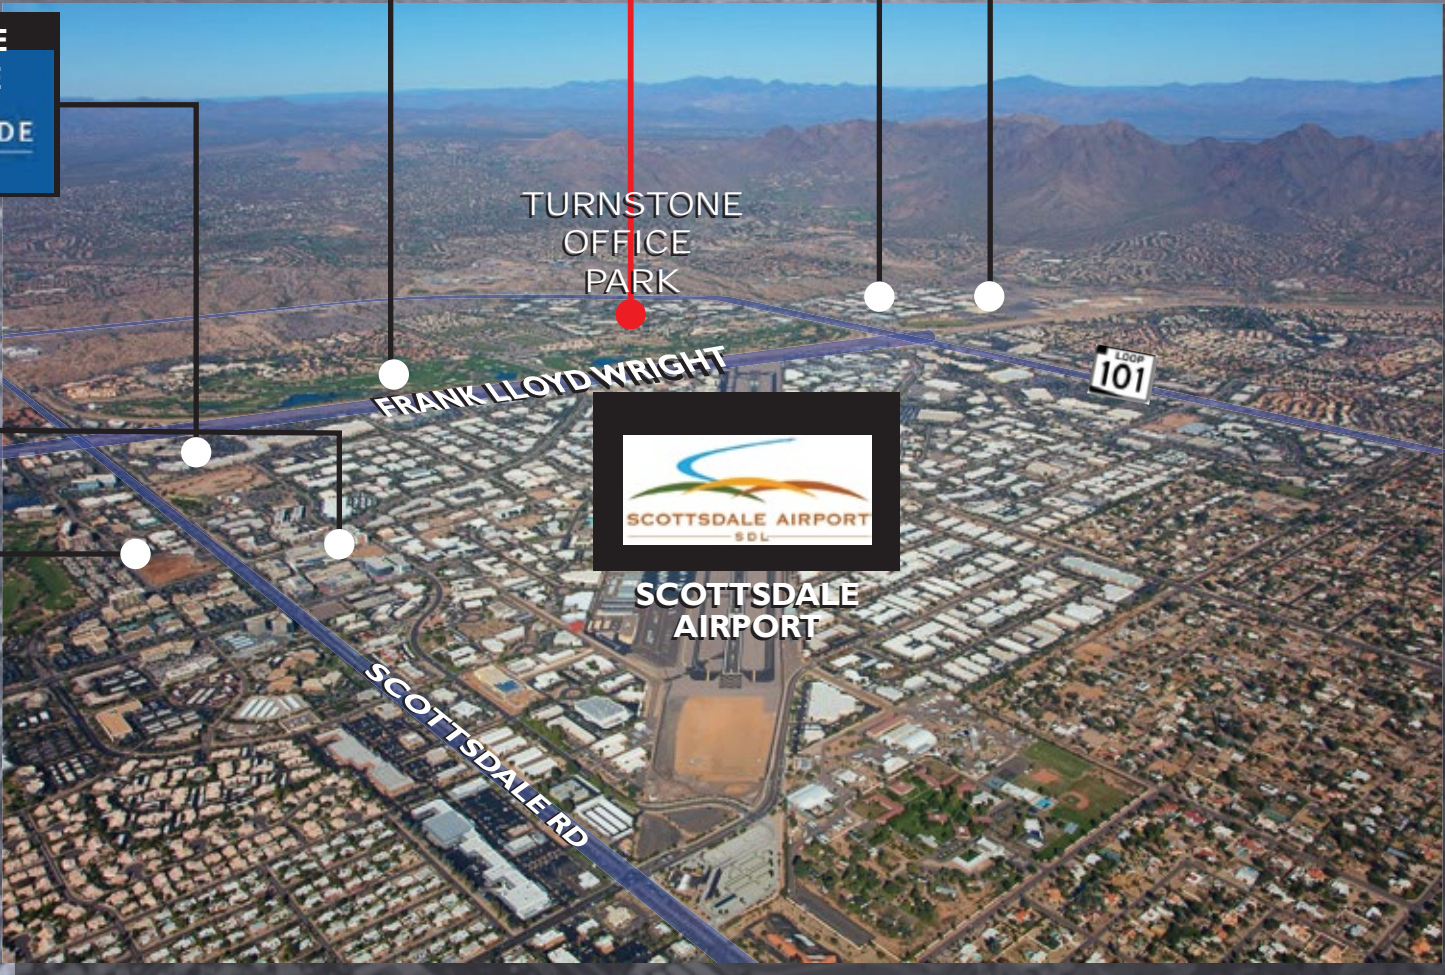

TURNSTONE OFFICE PARK

FRANK LLOYD WRIGHT

SCOTTSDALE AIRPORT  
SDL

SCOTTSDALE AIRPORT

SCOTTSDALE RD

LOOP 101

**LOCATION MAP**