


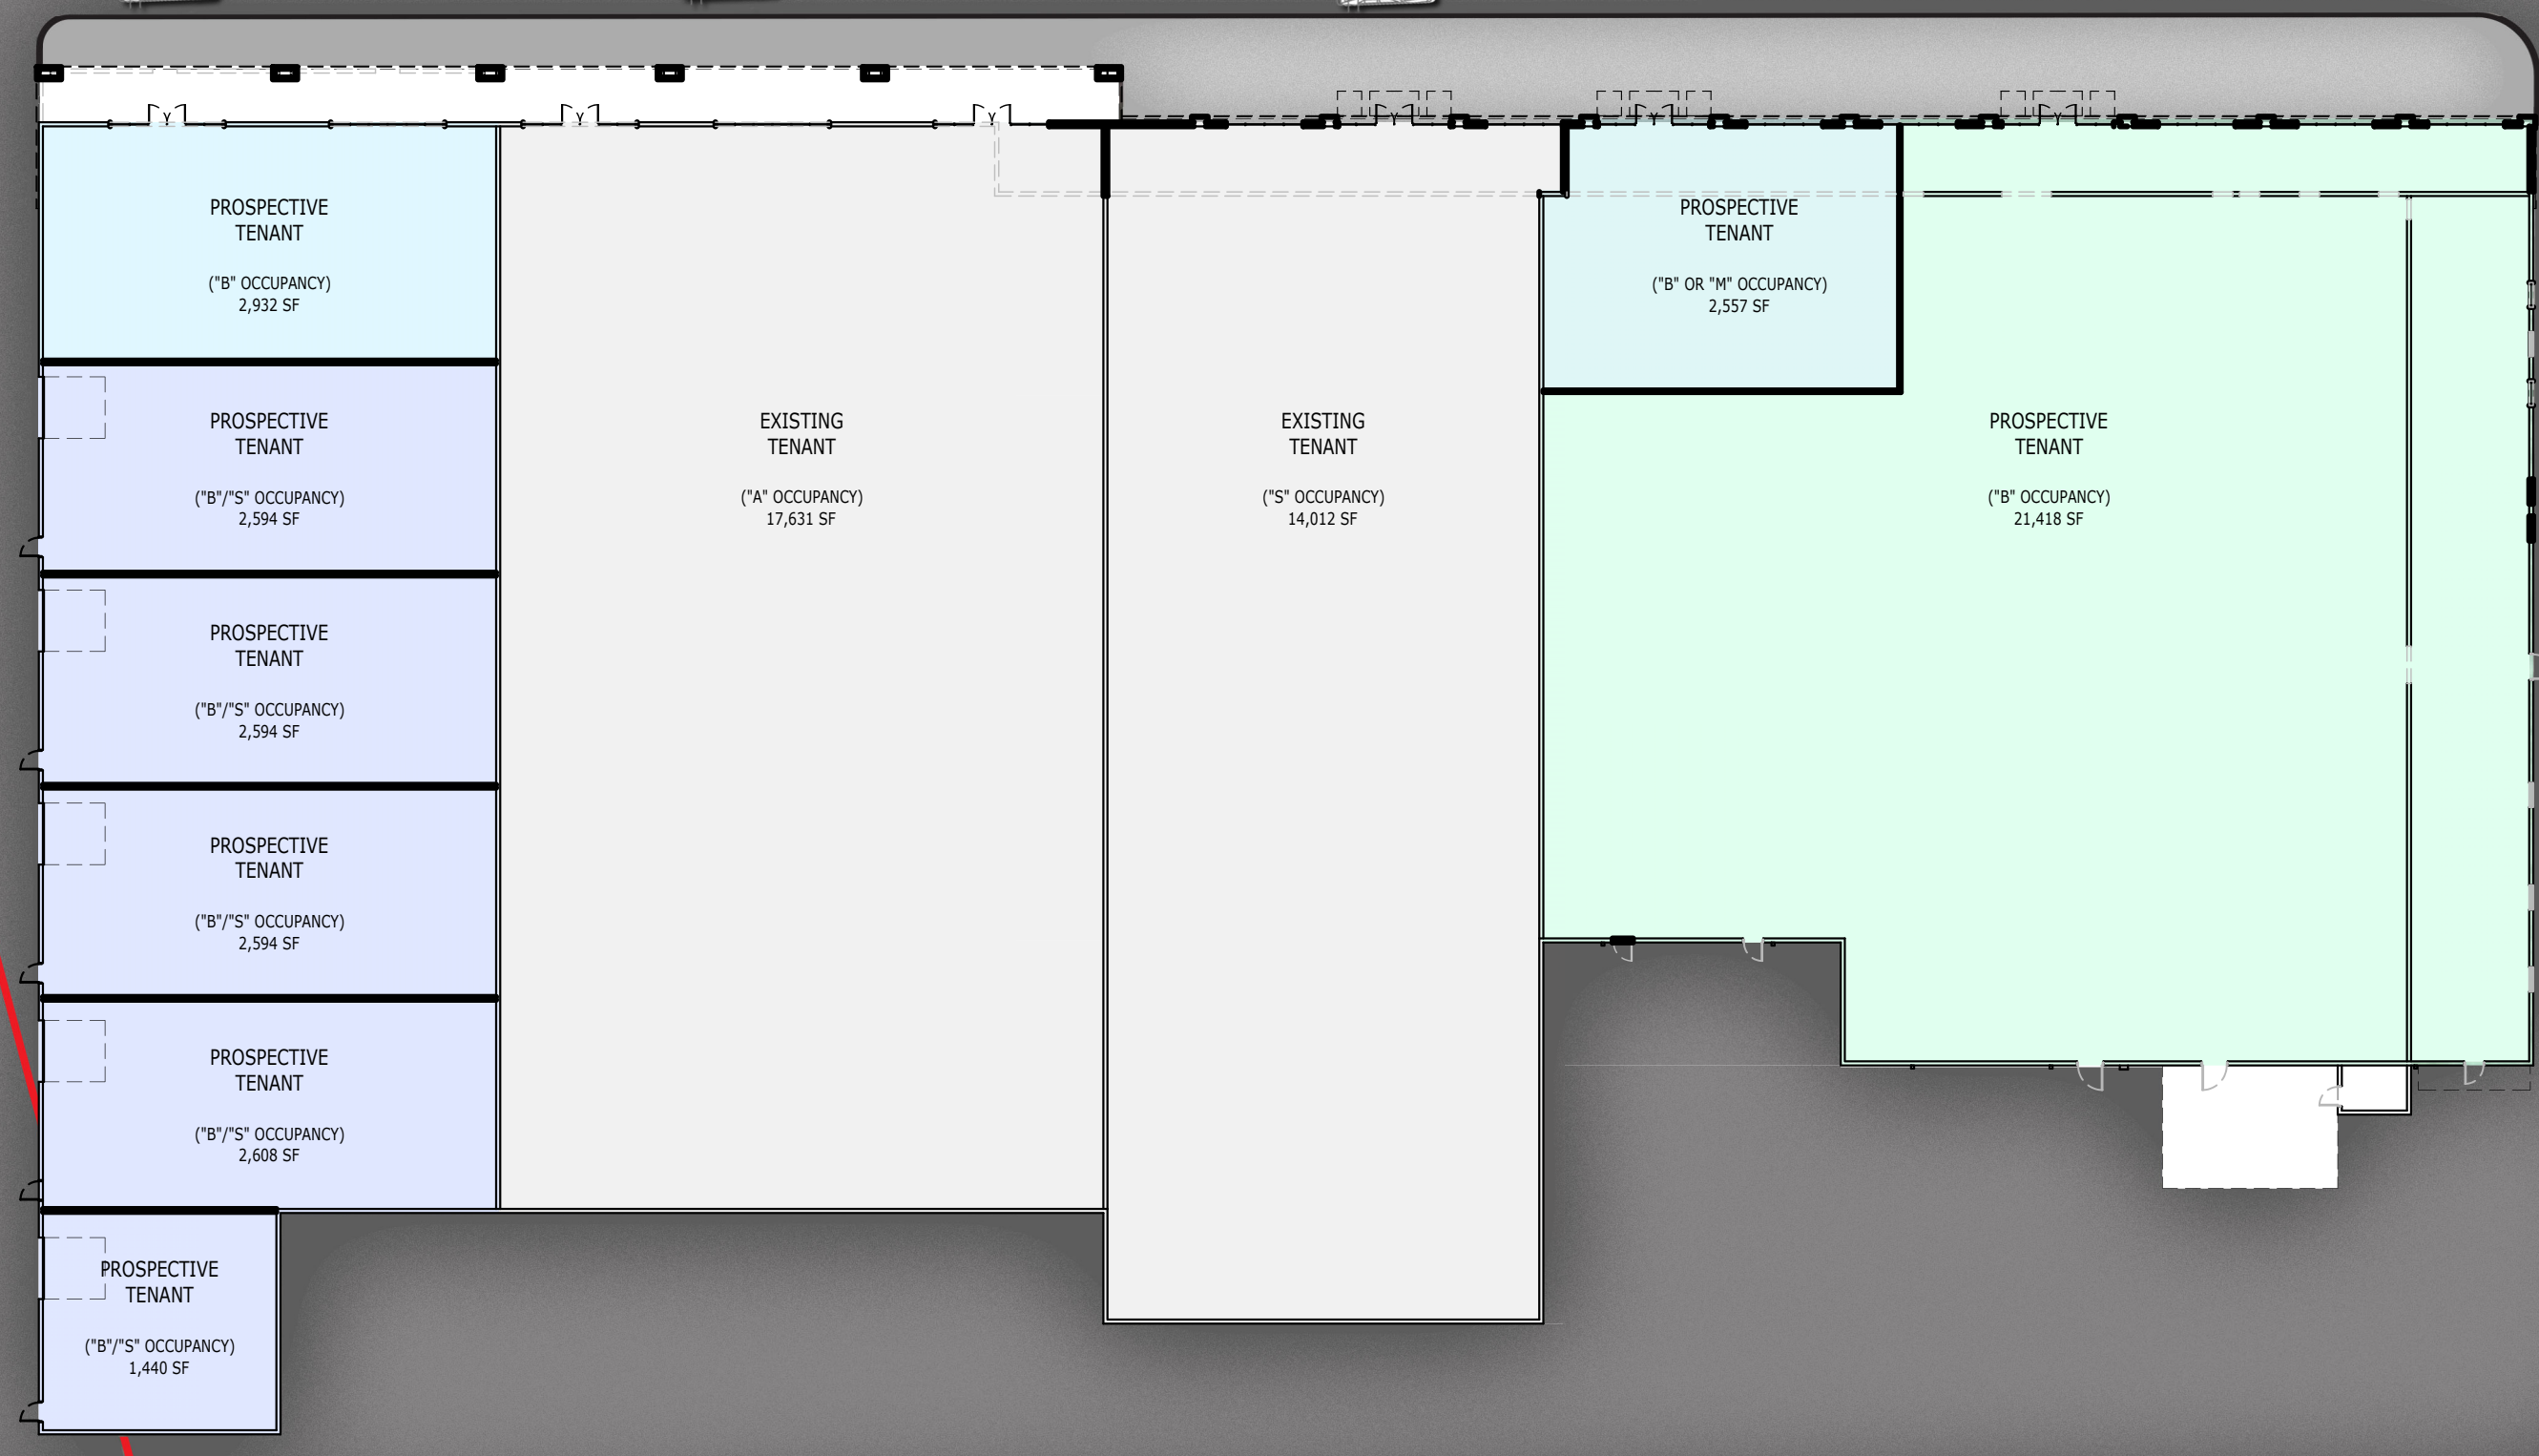

0 30' 60'
SCALE IN FEET



OUTLOT

CHARLESTOWN ROAD

FACILITY IMPROVEMENTS
COLONIAL MANOR SHOPPING CENTER
2614 Charlestown Road
New Albany, Indiana

© 2019 COPYRIGHT
The design of the building and site plan are the original work of architecture by architect, J. Lake Architecture & Design. They shall not be reproduced, in whole or in part, by any means, mechanical, digital, or electronic. They shall be considered part of the Architect's instruments of professional service and a product of that work.

THIS DOCUMENT IS
PROPRIETARY AND
CONFIDENTIAL.
FOR REVIEW ONLY.
NOT FOR
CONSTRUCTION.

PROJECT NO:	19-19-01
DATE:	2/19/2020
DRAWN:	K.CLARK
REVIEWED:	K.CLARK
REVISION:	

HOAGLAND
COMMERCIAL REALTORS
A Company of Star Properties
4010 Dupont Circle, Suite 700 - Louisville, KY 40207
brian@hoaglandcommercial.com - 502-897-3310

j.lake
129 Quatermaster Court
Jeffersonville, IN 47130
jenie@j.lake.com
502.802.8797
734 W. Main Street Suite 100
Louisville, KY 40202
302.276.8612