

LIST OF DRAWINGS

AI.1	LIST OF DRAWINGS / COLOR BD. / RENDERING
AI.2	SITE PLAN
AI.3	NOTES: ABBREVIATION / FIRE / C.O.P
AI.4	CONDITIONS OF APPROVAL
AI.5	EROSION & SEDIMENT CONTROL PLAN / STAGING PLAN
AI.6	CONSTRUCTION BETTER MANAGEMENT PRACTICES (BMPs)

A2.1	NEW FIRST FLOOR PLAN & AS BUILT FIRST FLOOR PLAN
A2.2	NEW SECOND FLOOR PLAN & COMBINED PLANS
A2.3	GENERAL NOTES
A2.4	ROOF PLAN
A2.5	REFLECTED CEILING PLAN (RCP)
A2.6	MATERIAL FLOOR PLAN AND FURNITURE PLAN

A3.1	ELEVATIONS
A3.2	ELEVATIONS
A3.3	AS BUILT ELEVATIONS
A3.4	ELEVATION ARTICULATION

A4.1	SECTIONS
------	----------

E1	1ST & 2ND FLOOR ELECTRICAL PLANS
E2	ELECTRICAL NOTES AND ELECTRICAL SYMBOL LEGEND

M1	1ST & 2ND FLOOR MECHANICAL & PLUMBING PLAN
M2	1ST & 2ND FLOOR MECHANICAL & PLUMBING NOTES

D1	EAVE / SKYLIGHT / FLASHING DETAILS
D2	BALCONY / HANDRAIL / ROOF INSULATION DETAILS
D3	STAIR DETAILS

SU1	SURVEY BY B&H SURVEYING, INC
CG1	CAL GREEN BUILDING STANDARDS
LS1	LANDSCAPE PLAN
LS2	IRRIGATION PLAN / MAWA & ETUU

ATA ENGINEERING	
S-1	FOUNDATION PLAN
S-2	LOWER ROOF & SECOND FLOOR FRAMING PLAN
S-3	UPPER ROOF FRAMING PLAN
SD-1	STRUCTURAL DETAILS & NOTES
SD-2	STRUCTURAL DETAILS
SD-3	STRUCTURAL DETAILS
SD-4	STRUCTURAL DETAILS
SD-5	STRUCTURAL DETAILS
SD-6	STRUCTURAL DETAILS
SD-7	STRUCTURAL DETAILS
HFX1	ANCHORAGE DETAILS - HFX PANELS
HFX2	FRAMING DETAILS - HFX PANELS
HFX3	FLOOR SYSTEM DETAILS - HFX PANELS


ATA ENGINEERING	
T24-01	TITLE 24 INFORMATION
T24-02	TITLE 24 INFORMATION
T24-03	TITLE 24 INFORMATION

AUTOMATIC FIRE SPRINKLER UNDER SEPARATE PERMIT & SUBMITTED SEPARATELY BY CONTROL FIRE, INC.

FOR BELMONT FIRE DEPARTMENT NOTES, SEE SHEET AI.2 AND THE ENTIRE SECTION ON SHEET AI.4 UNDER THE CONDITIONS OF APPROVAL NOTES' CATEGORY III



PROPOSED DESIGN

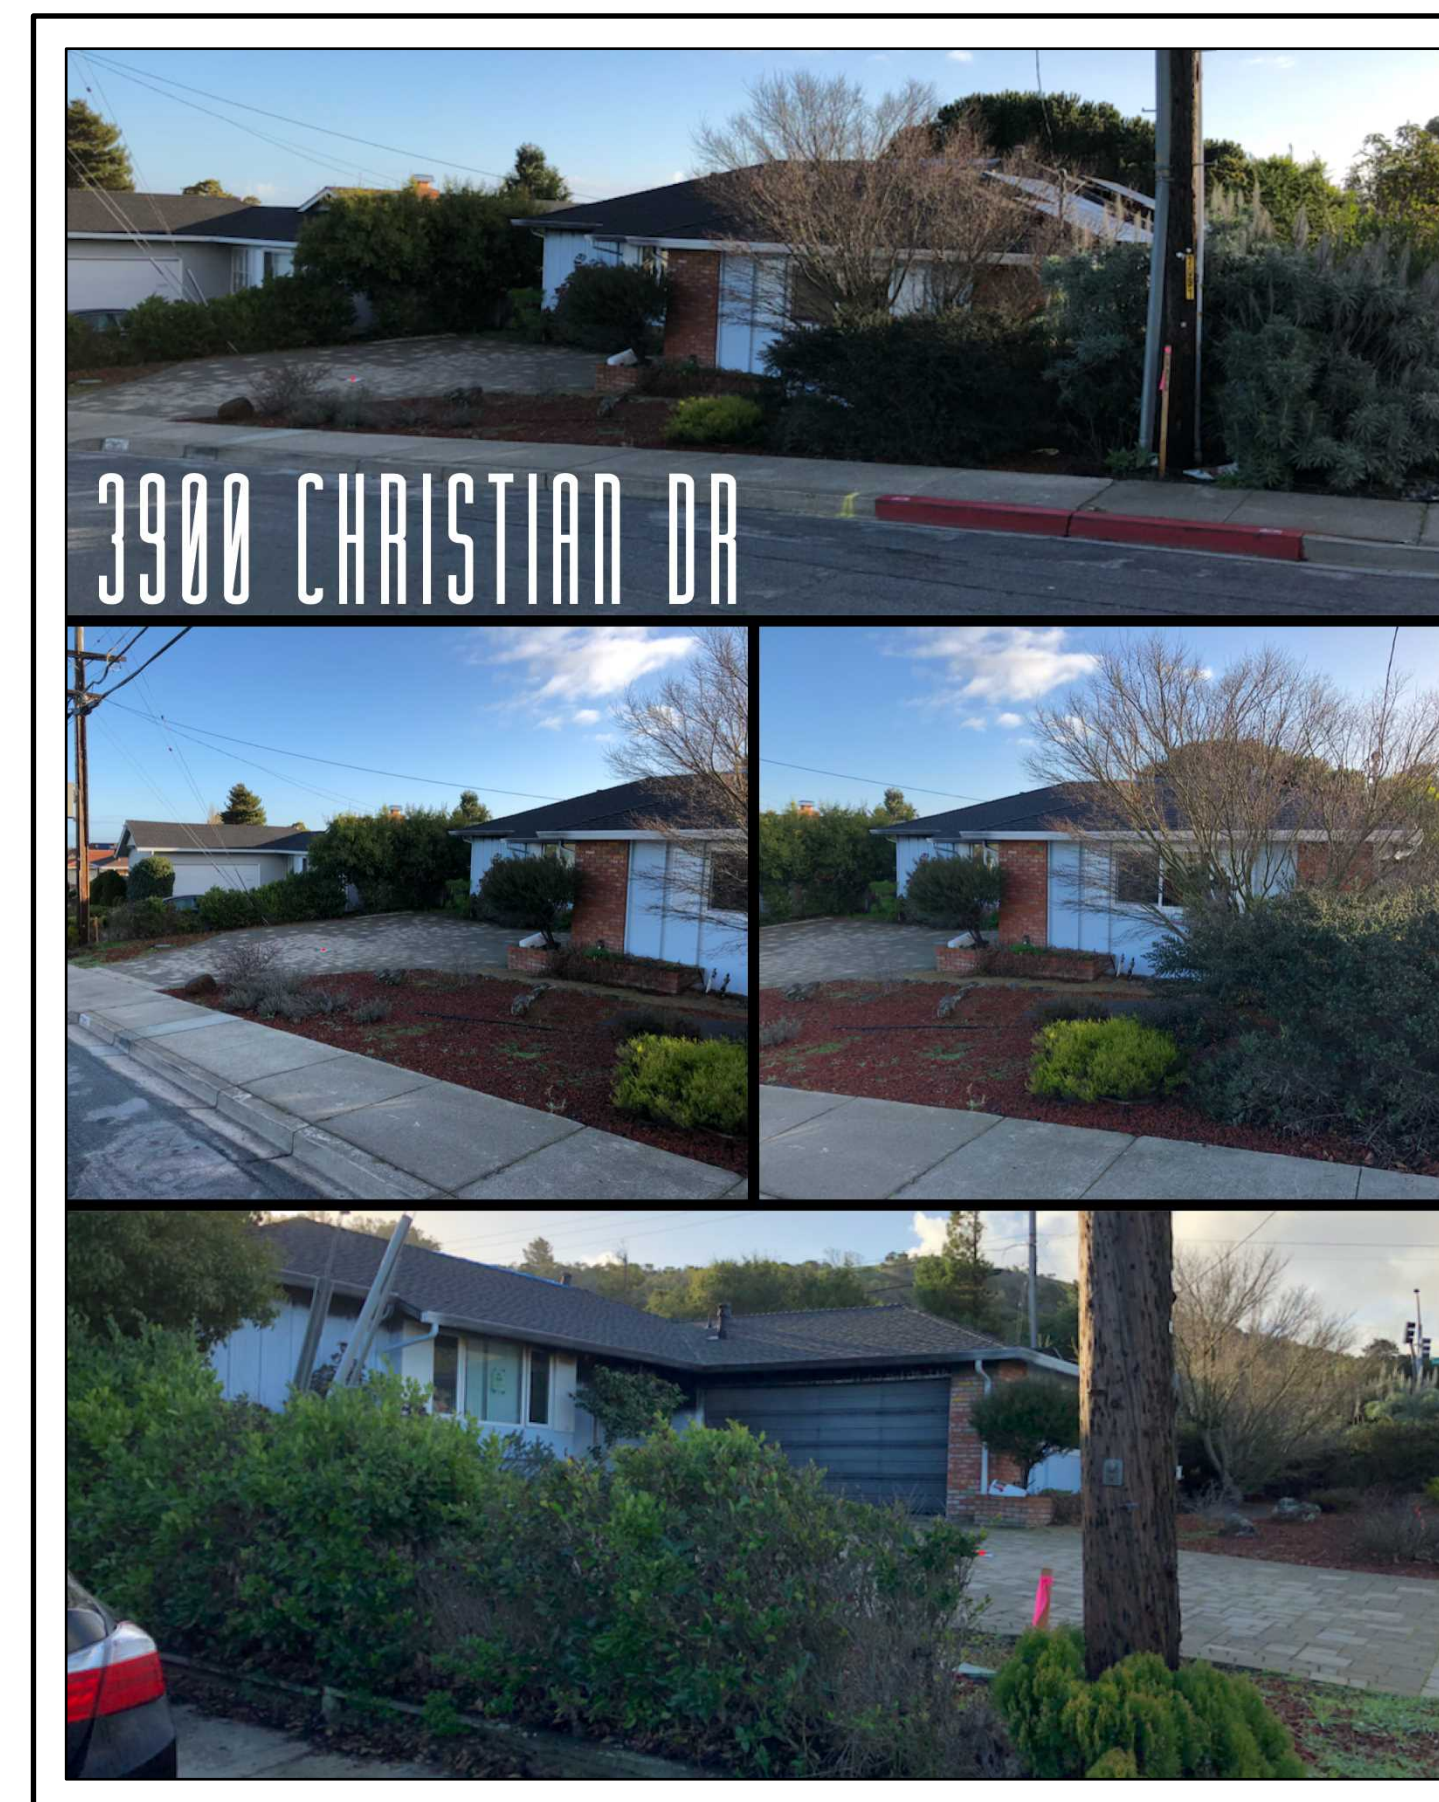

EXISTING CONDITION

Addition & Remodel for
RICK & HELEN DALTON

Wall color: Sandy Brown #1046 by Benjamin Moore

Roof Shingles to match existing composition shingles

Window trim, fascia & gutter color: the color is white to match the windows

All windows are new. They are either wood windows with aluminum cladding in white, or vinyl in white.


New brick to match existing brick

The driveway is existing concrete pavers to remain

CHRIS RIDGWAY ARCHITECT
670 Poplar Street, Half Moon Bay Ca. 94019
CRarchitect@coastside.net. 650 622-6301


COLOR BOARD

REVISION: 1: ADDED NEW SHEET SD-1 INTO LIST OF DRAWINGS

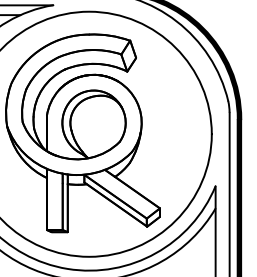

CHRIS RIDGWAY ARCHITECT, INC.

670 POPLAR STREET, HALF MOON BAY, CA. 94019
PH: 650 622 6301 WEB SITE: CRARCHITECT.NET
EMAIL: CRARCHITECT@COASTSIDE.NET

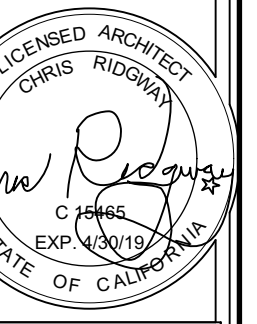

NEW ADDITION & REMODEL FOR:
RICK & HELEN DALTON
ADDRESS: 3900 CHRISTIAN DR., BELMONT, CA 94002

REVISION: 1: 01/18

JOB # 1704

SCALE AS NOTED

DATE 06/13/18

SHEET AI.1