



Quick Service Restaurant and Retail Design Group, LLC
584 Beltsville Road, Suite 3D Annapolis, MD 21409
Ph. No. (301) 364-9880

I CERTIFY THAT THESE DOCUMENTS WERE PREPARED OR APPROVED BY ME, AND I AM A DULY LICENSED ARCHITECT UNDER THE LAWS OF THE STATE OF MARYLAND, LICENSE NO. 7928, EXPIRATION DATE 08/14/2025

EXISTING CONDITIONS FOR
1900 N. HOWARD STREET
BALTIMORE, MD 21218


REVISION		
NO.	DATE	DESCRIPTION

DWG DATE: 01-24-2022
DRAWN BY: STAFF
PROJECT NO.: 21181
DWG TITLE:


PARTIAL
EXISTING SECOND
FLOOR PLAN

SHEET No.
EC-5

- Demising Option A: 3,363 RSF endcap, 3,170 RSF off-lobby
- Demising Option B: 5,012 RSF endcap, 1,521 RSF off-lobby
- Full Vacant Suite (collapsing hallway alcove): 6,526 RSF

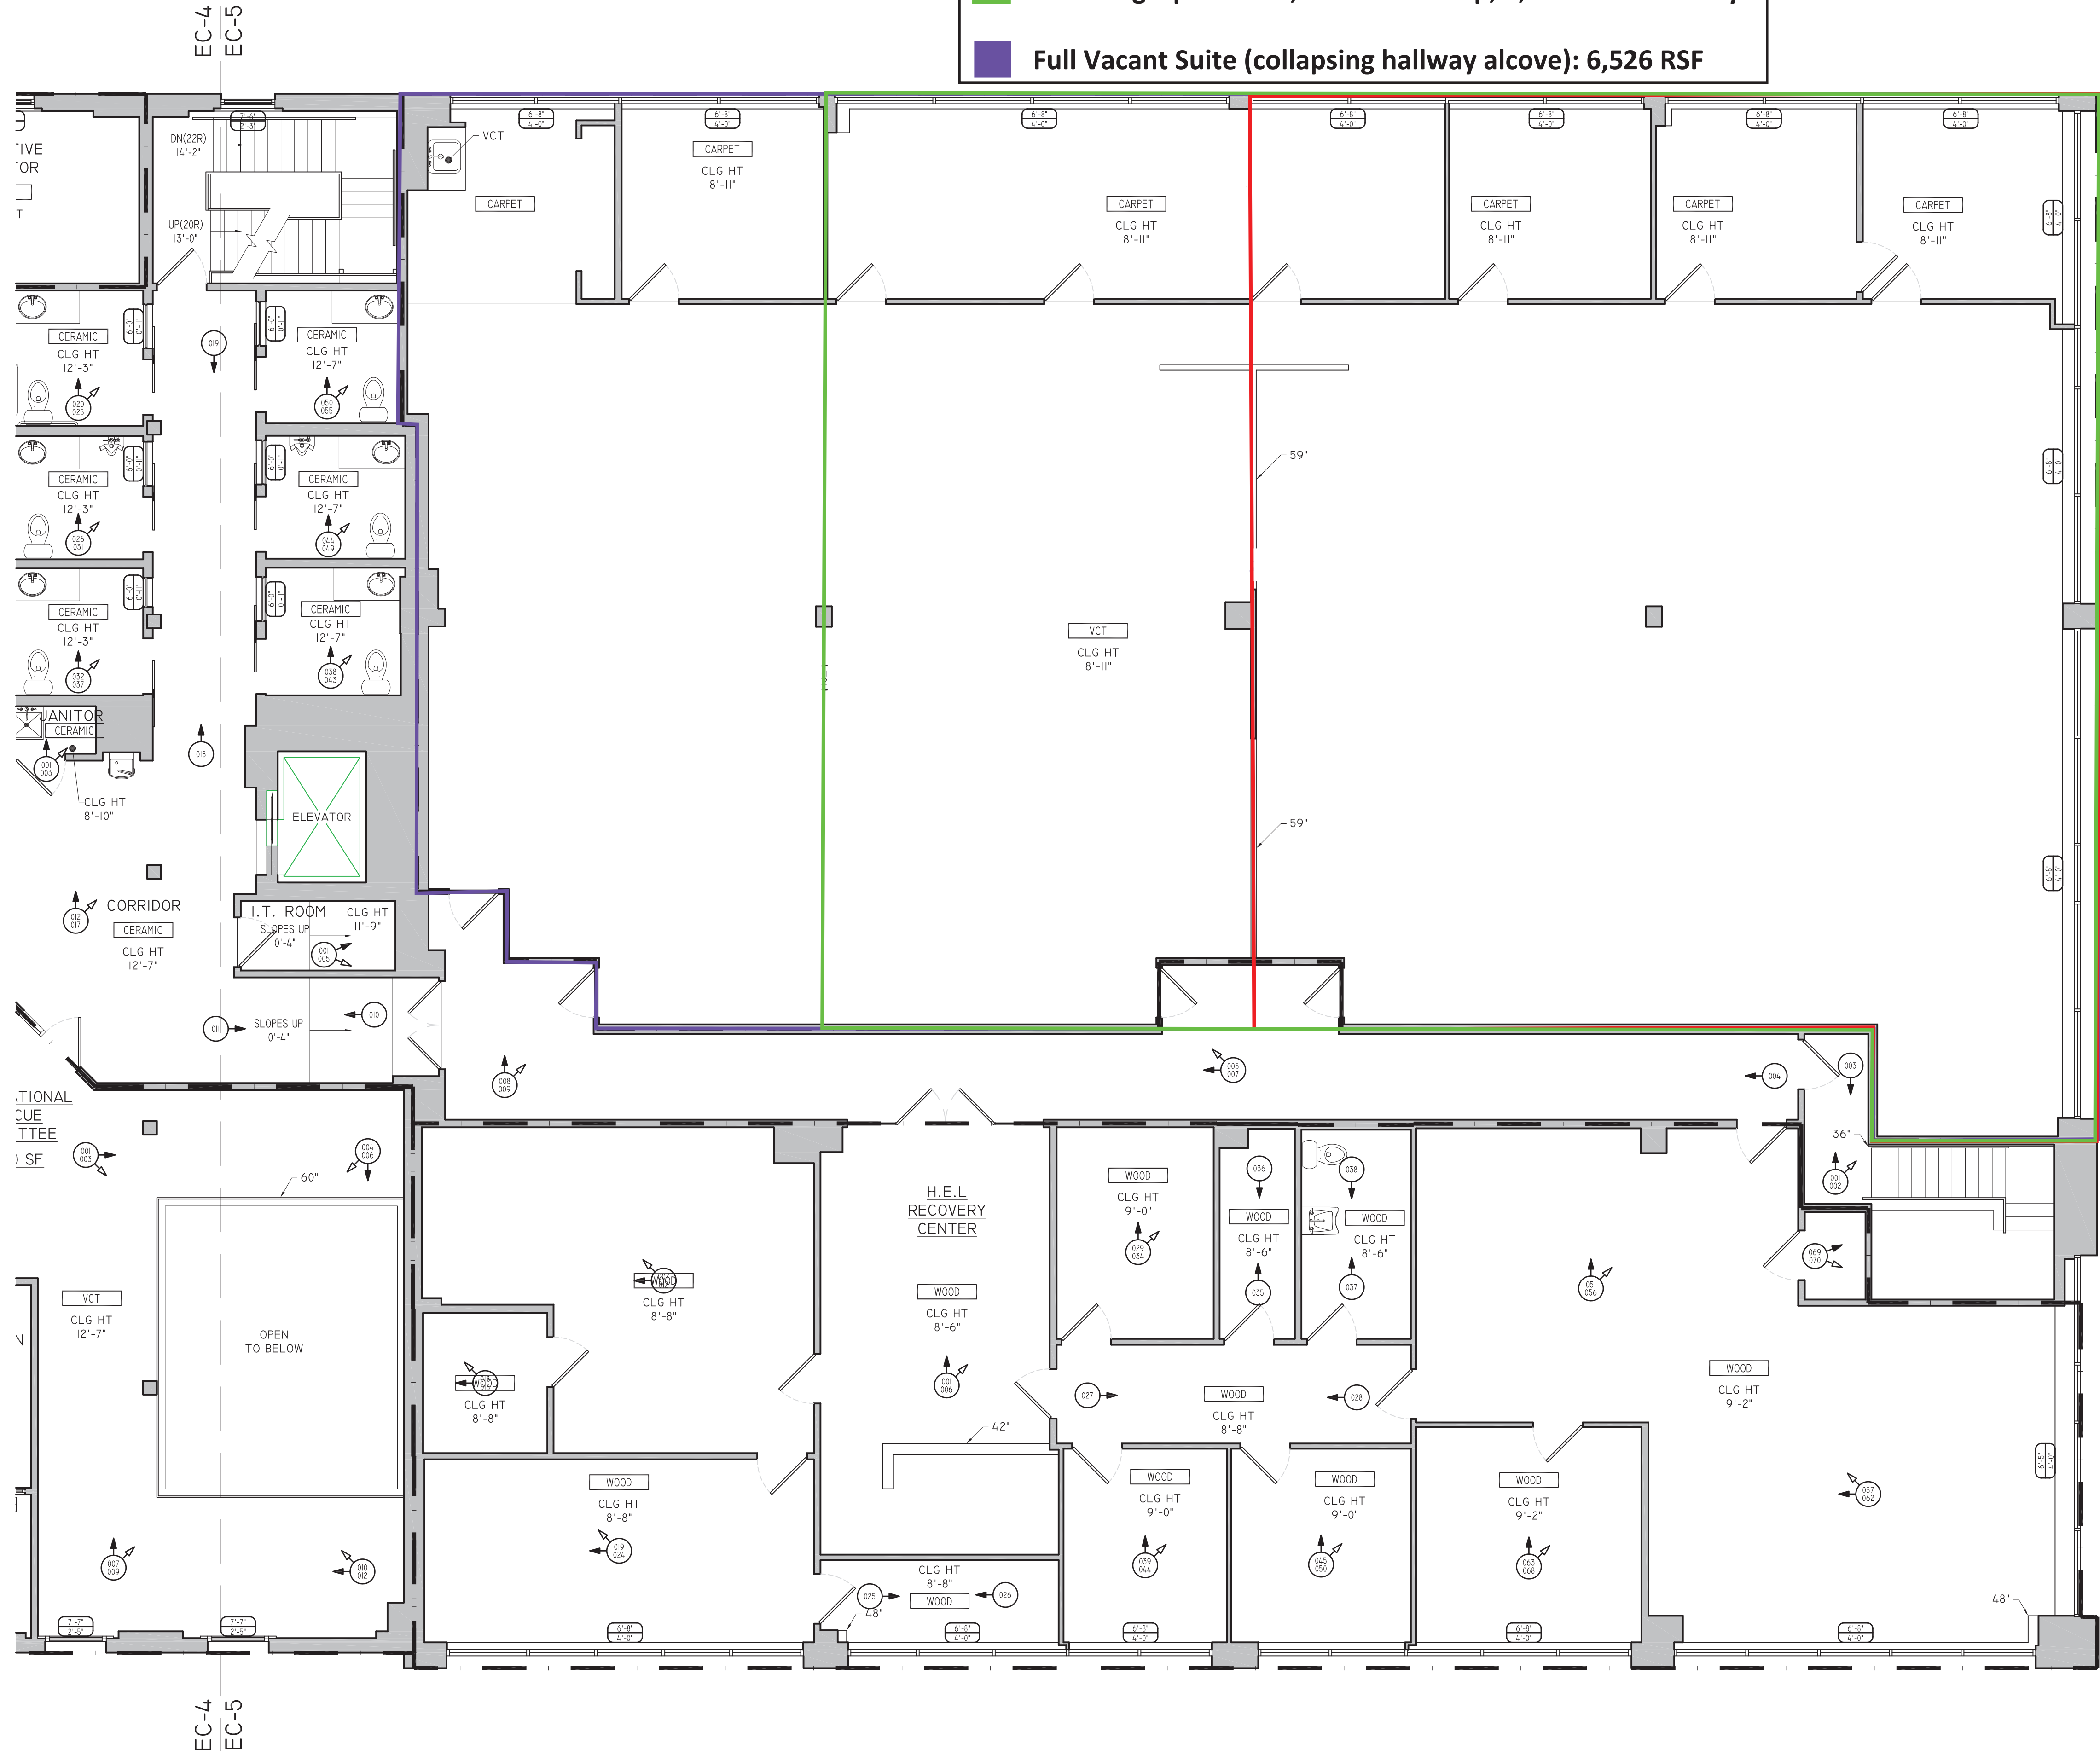

B1 PARTIAL EXISTING SECOND FLOOR PLAN

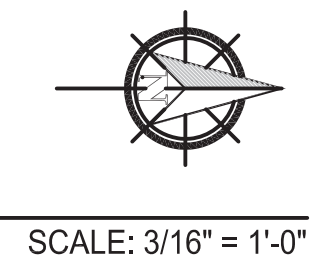

SCALE: 3/16" = 1'-0"