



Crest
Commercial Realty

Office / Medical

FOR LEASE


First Floor Medical Space!



Building Highlights

- 7,053 SF available.
- Pediatrics of Dayton location since 2012.
- Excellent location at the corner of Far Hills Ave and E. Rahn Road.
- Existing reception area, waiting room, patient rooms, common staff work rooms, private offices and storage.
- Corner position offers mix of light-filled offices.
- Busy thoroughfare offers great visibility and proximity to Kettering, Oakwood and Centerville.
- Monument signage available for 5,000+ SF.
- Negotiable tenant allowance/may be divided.
- Suite available January 1, 2026.
- Lease Rate is \$18/SF, FS.

5450 Far Hills Ave., Kettering. OH 45419

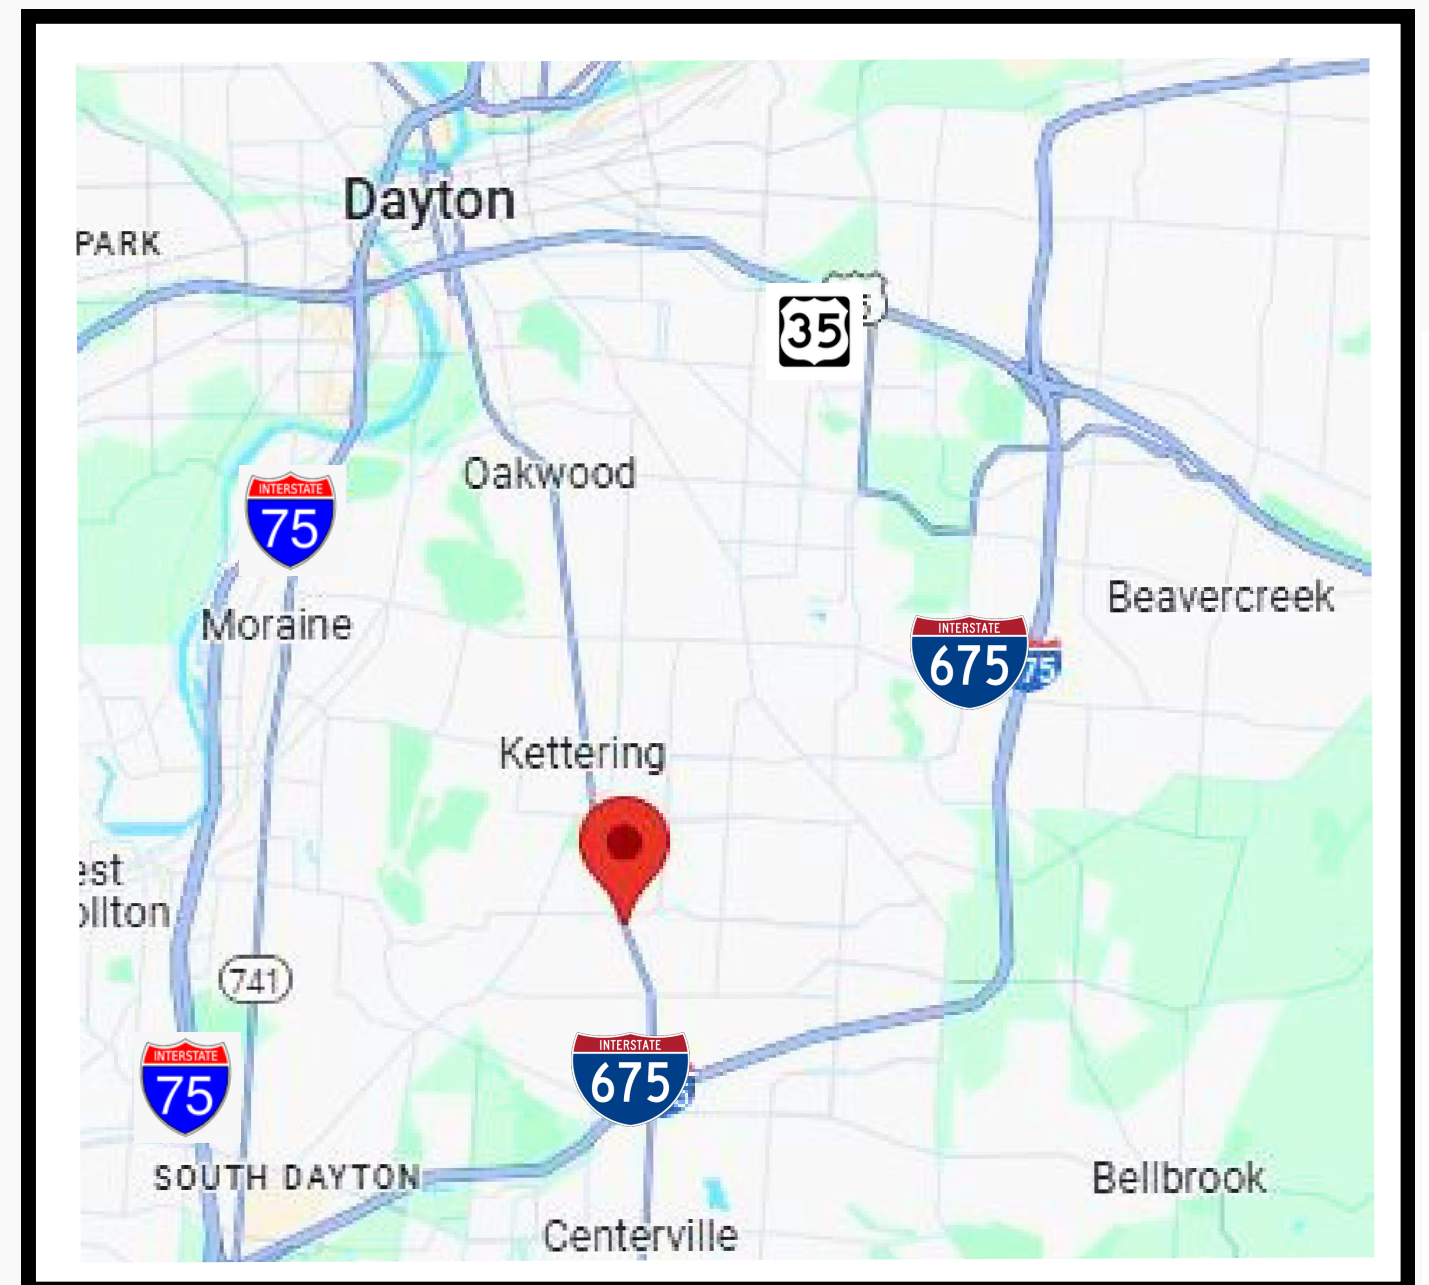

Nick
Miller-Jacobson



937-222-1600, ext 105
nick@crestrealtyohio.com



6601 Centerville Business Parkway, Suite 150, Centerville. OH 45459

5450 Far Hills Ave.









Suite 110 - 7,053 SF

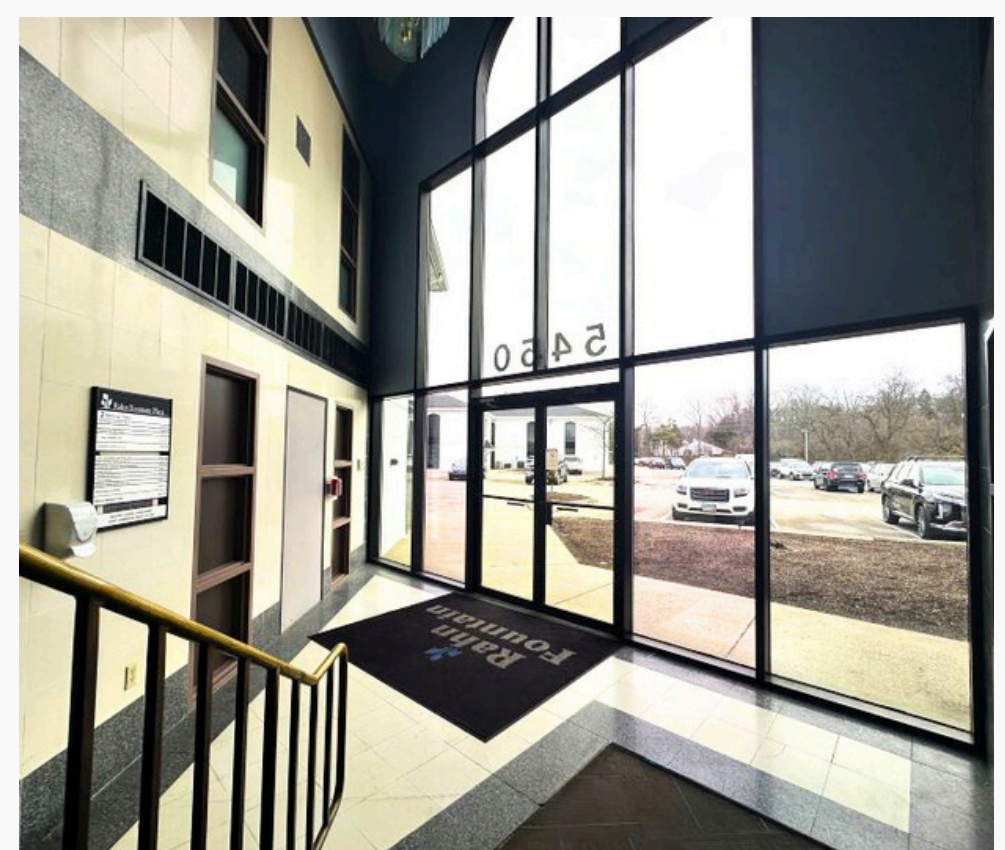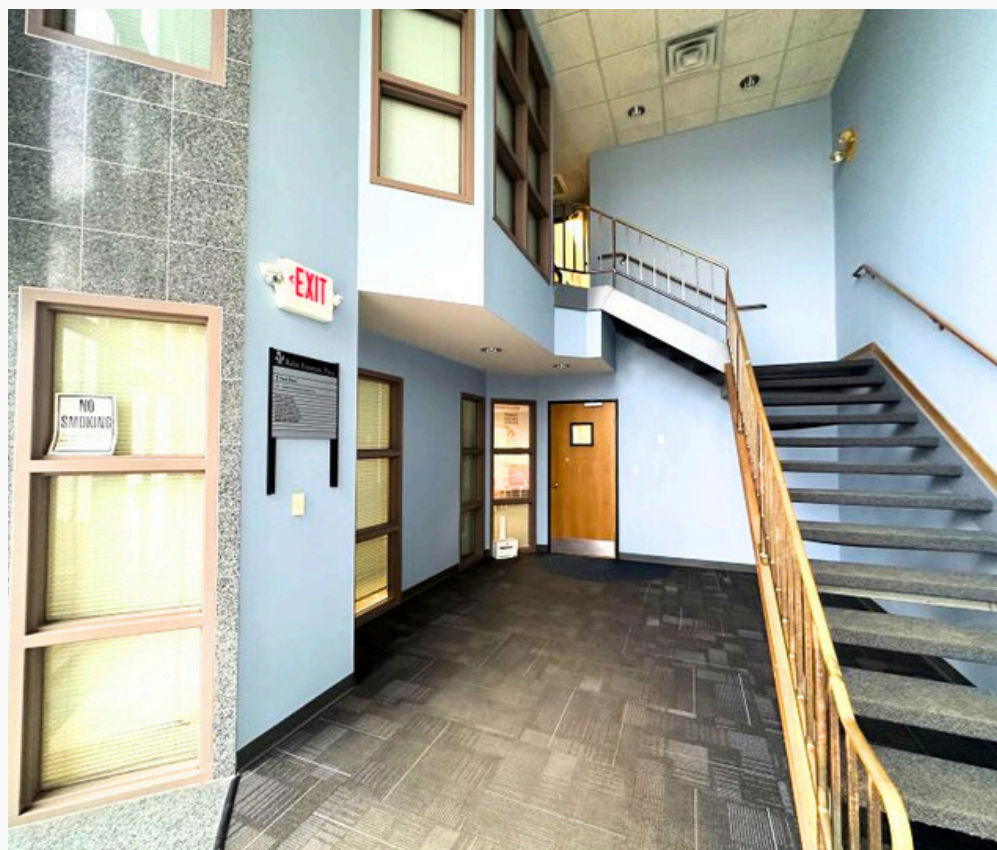

6601 Centerville Business Parkway, Suite 150, Centerville. OH 45459

5450 Far Hills Ave.

Suite 110 - 7,053 SF

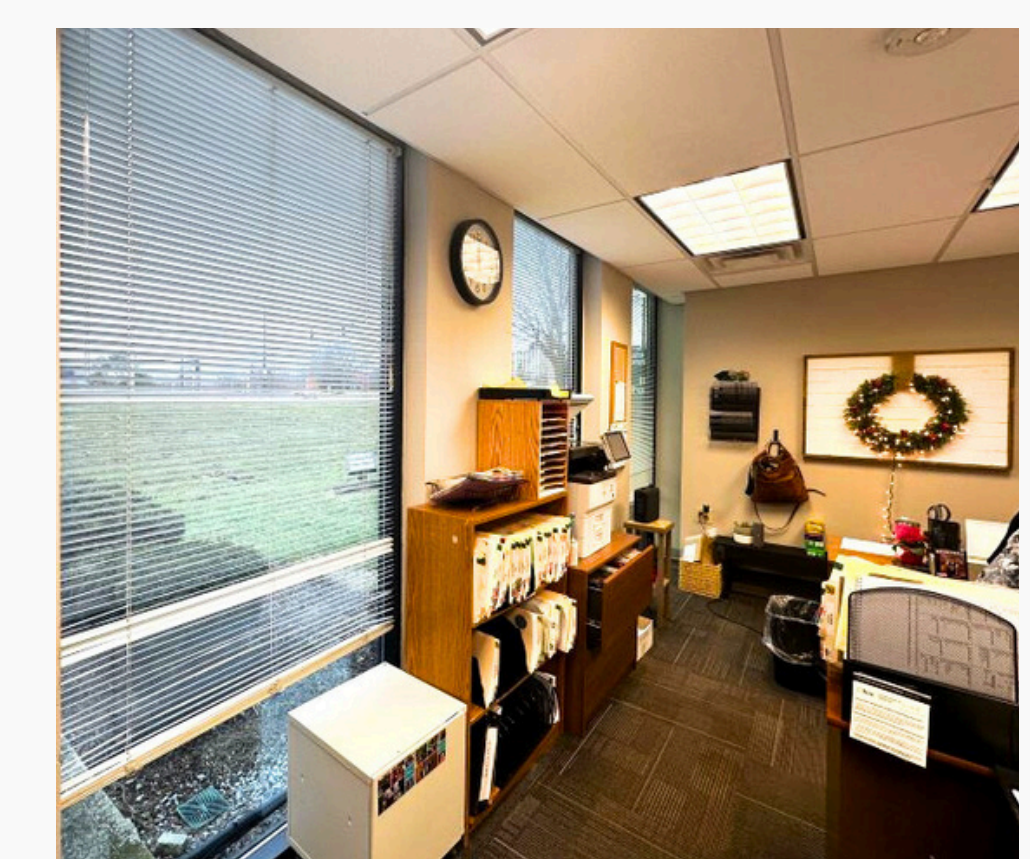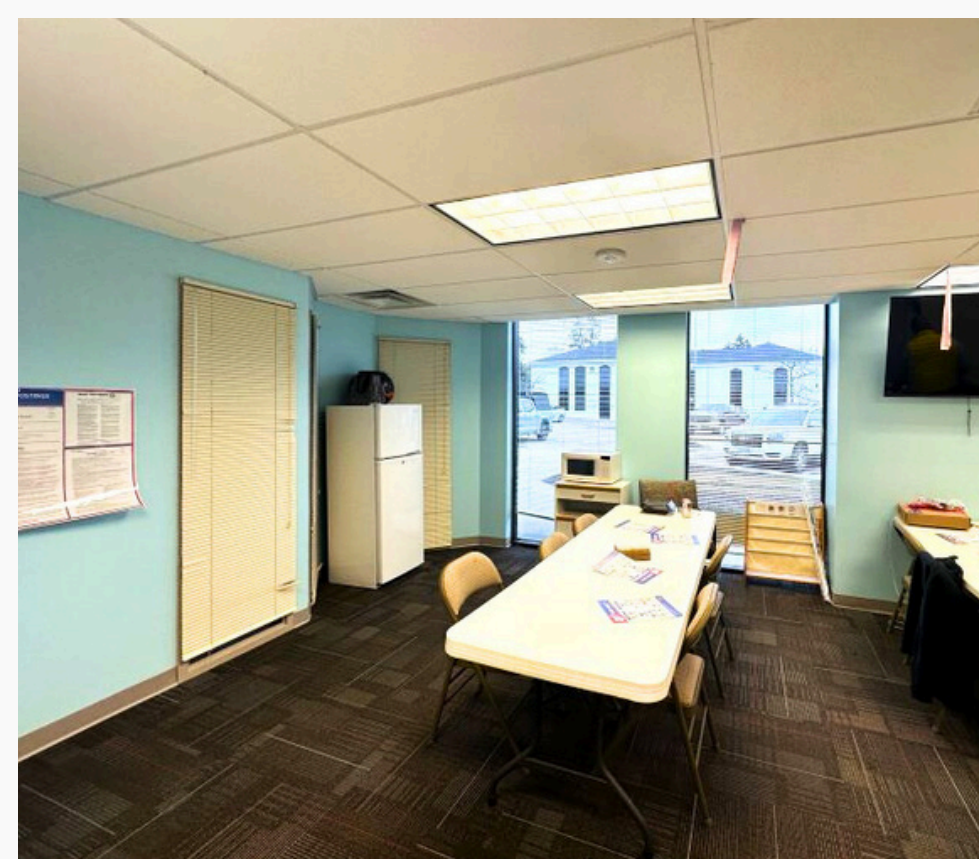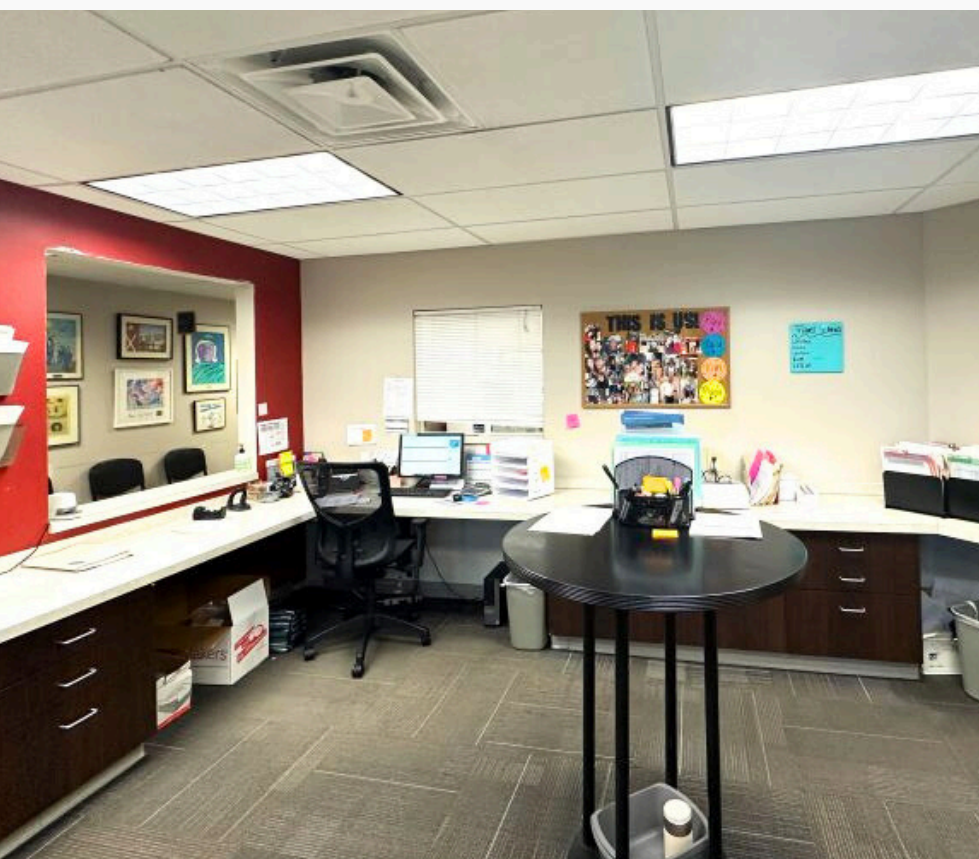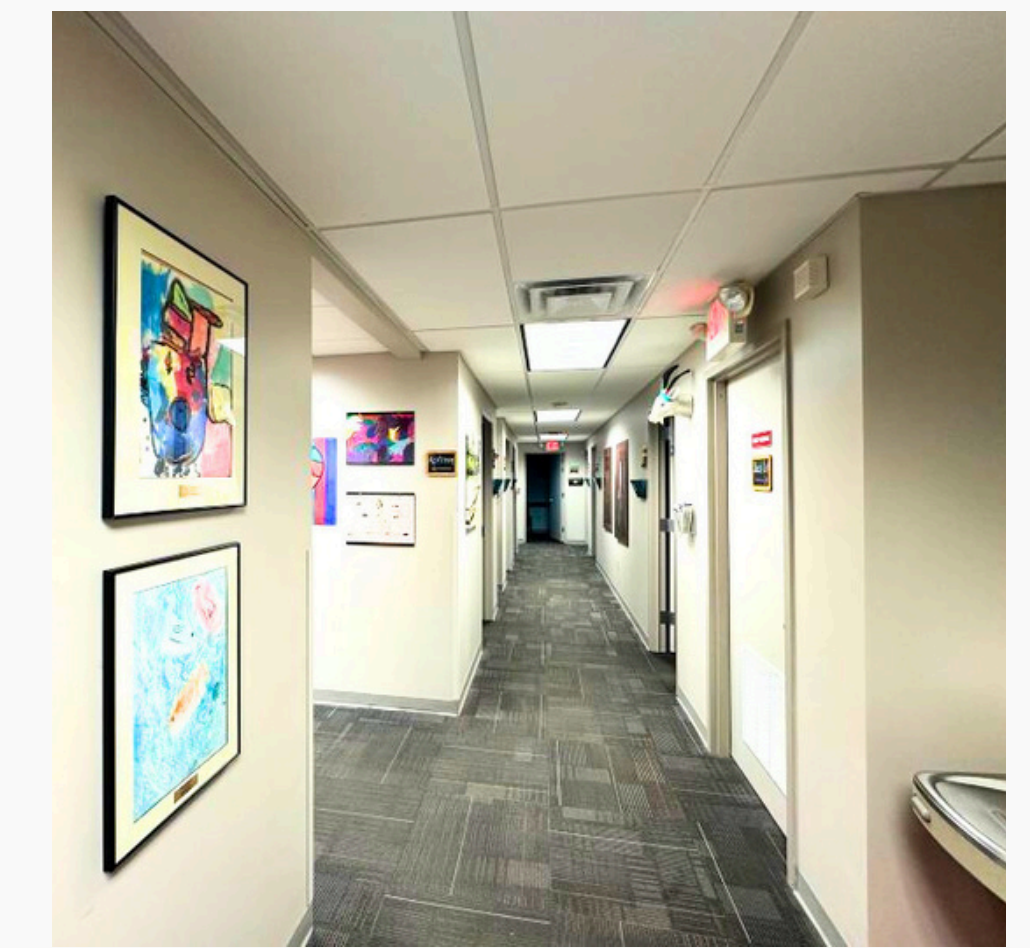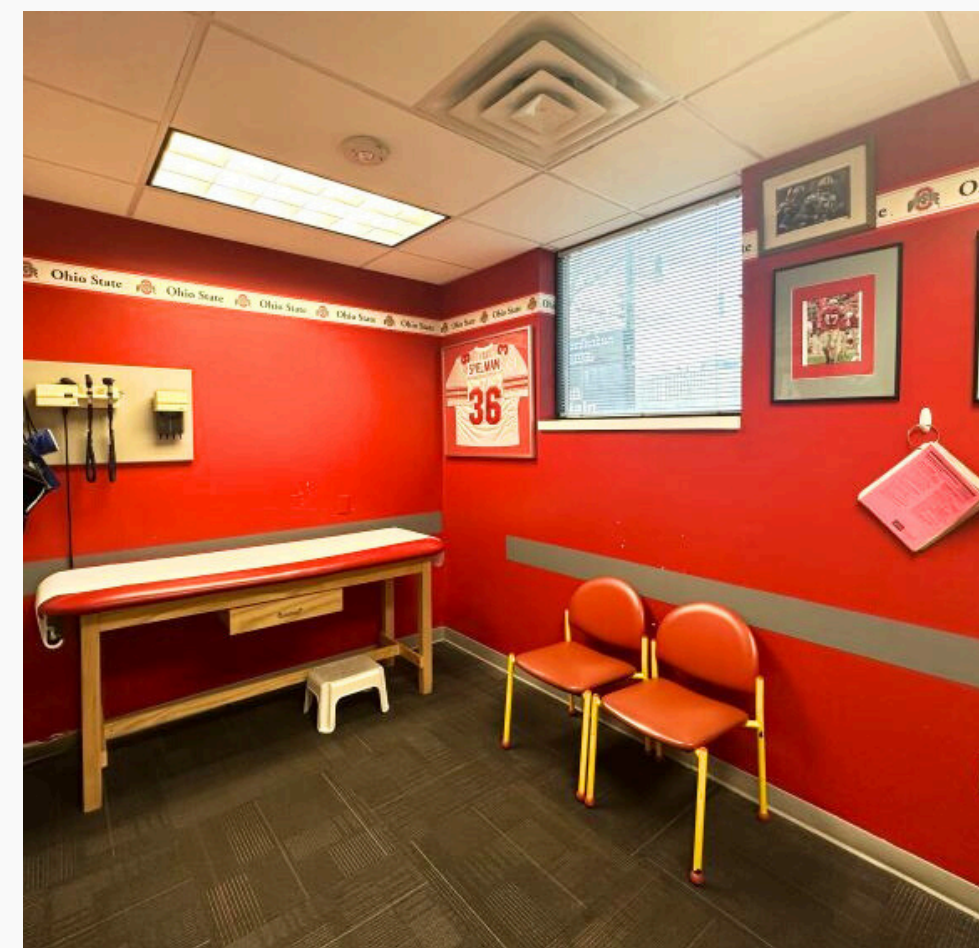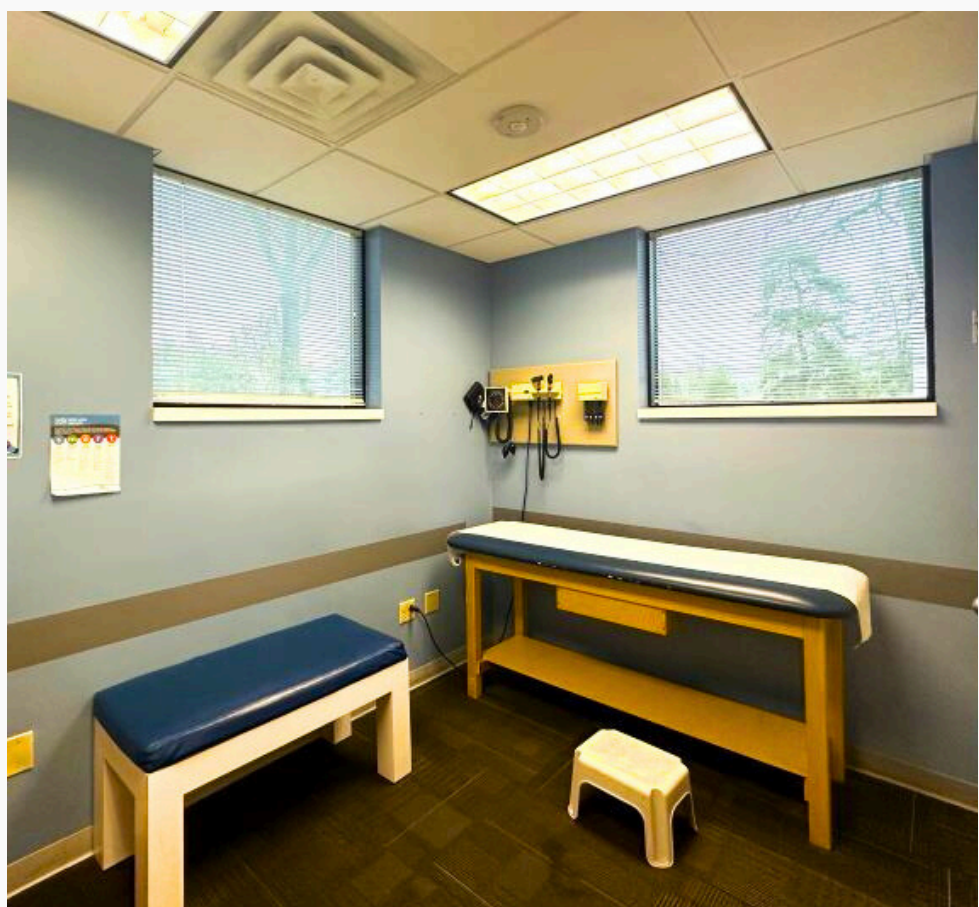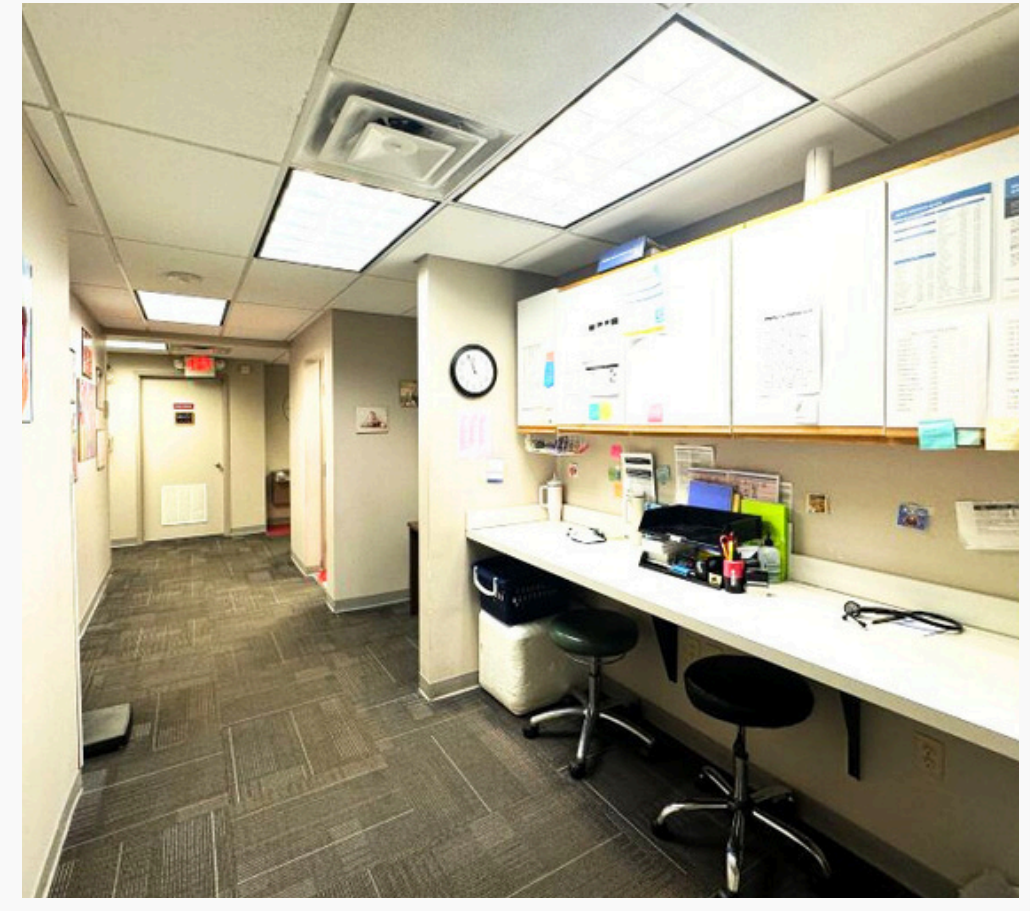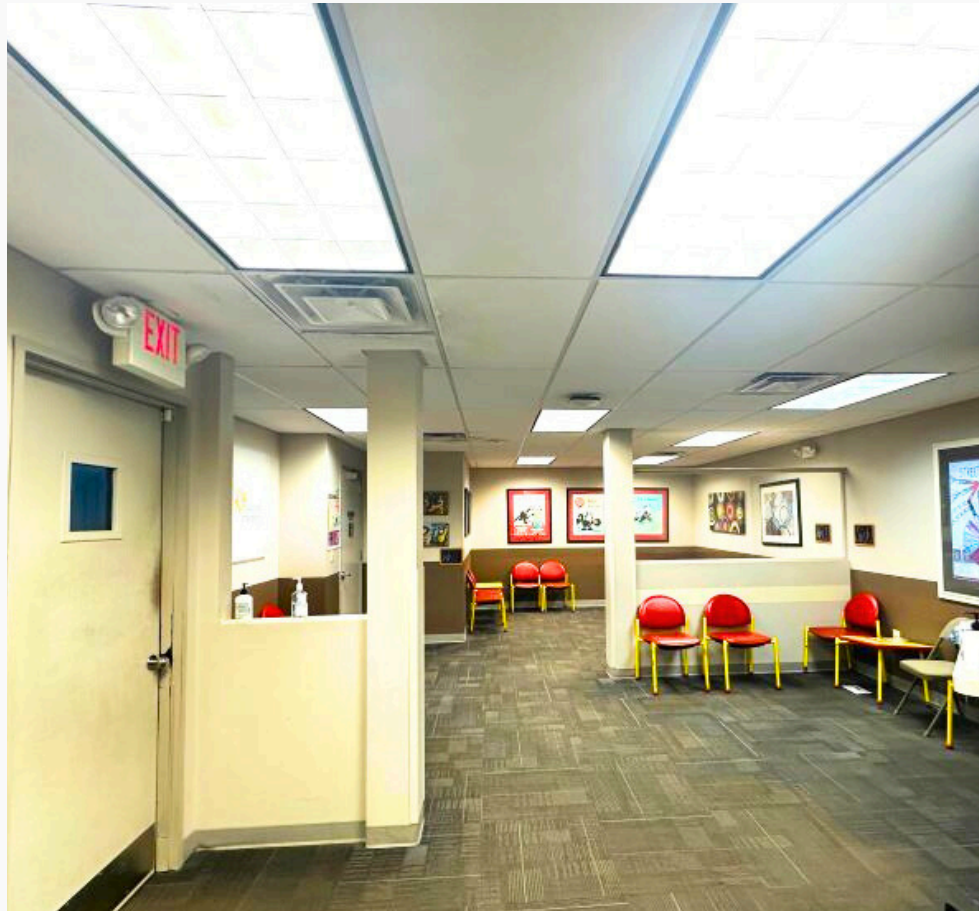


6601 Centerville Business Parkway, Suite 150, Centerville. OH 45459

Floorplan


5450 Far Hills Ave.

Suite 110 - 7,053 SF

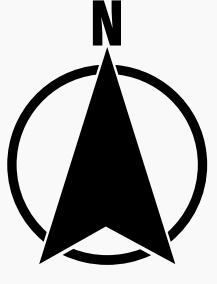

E. Rahn Rd.


Far Hills Ave

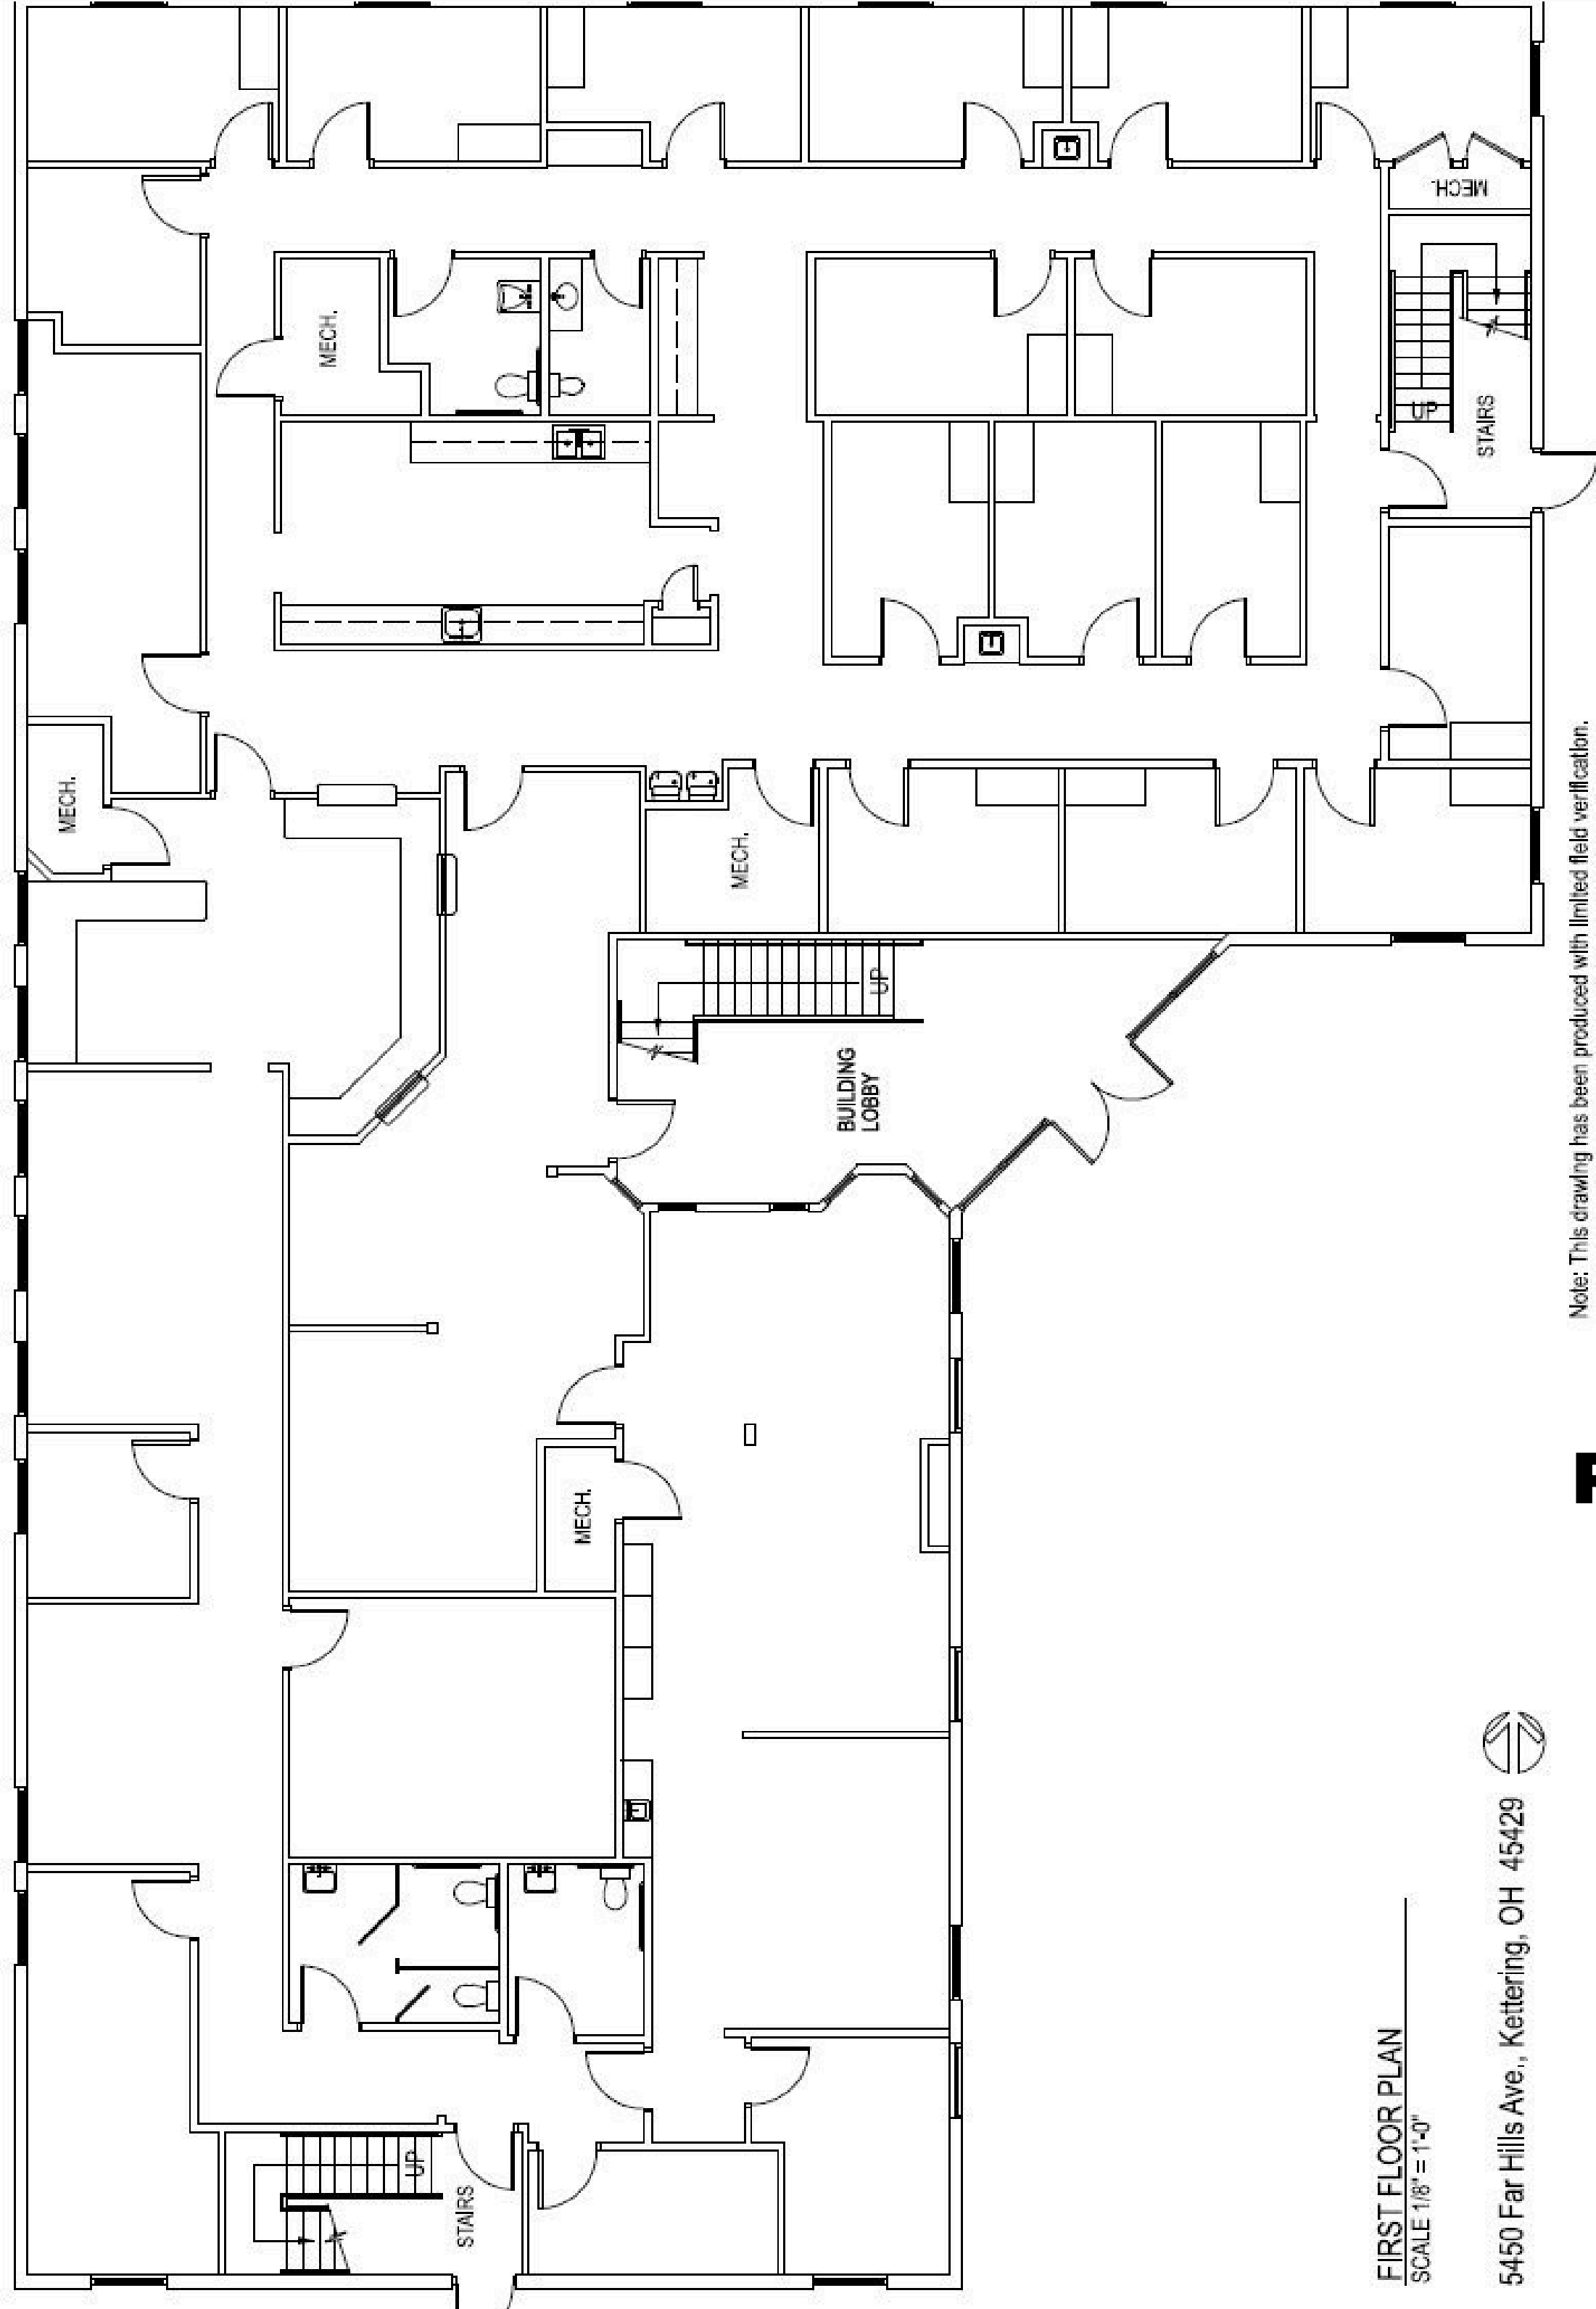

Note: This drawing has been produced with limited field verification.

Parking

FIRST FLOOR PLAN
SCALE 1/8" = 1'-0"

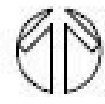


5450 Far Hills Ave., Kettering, OH 45429

Parking

Location

5450 Far Hills Ave.

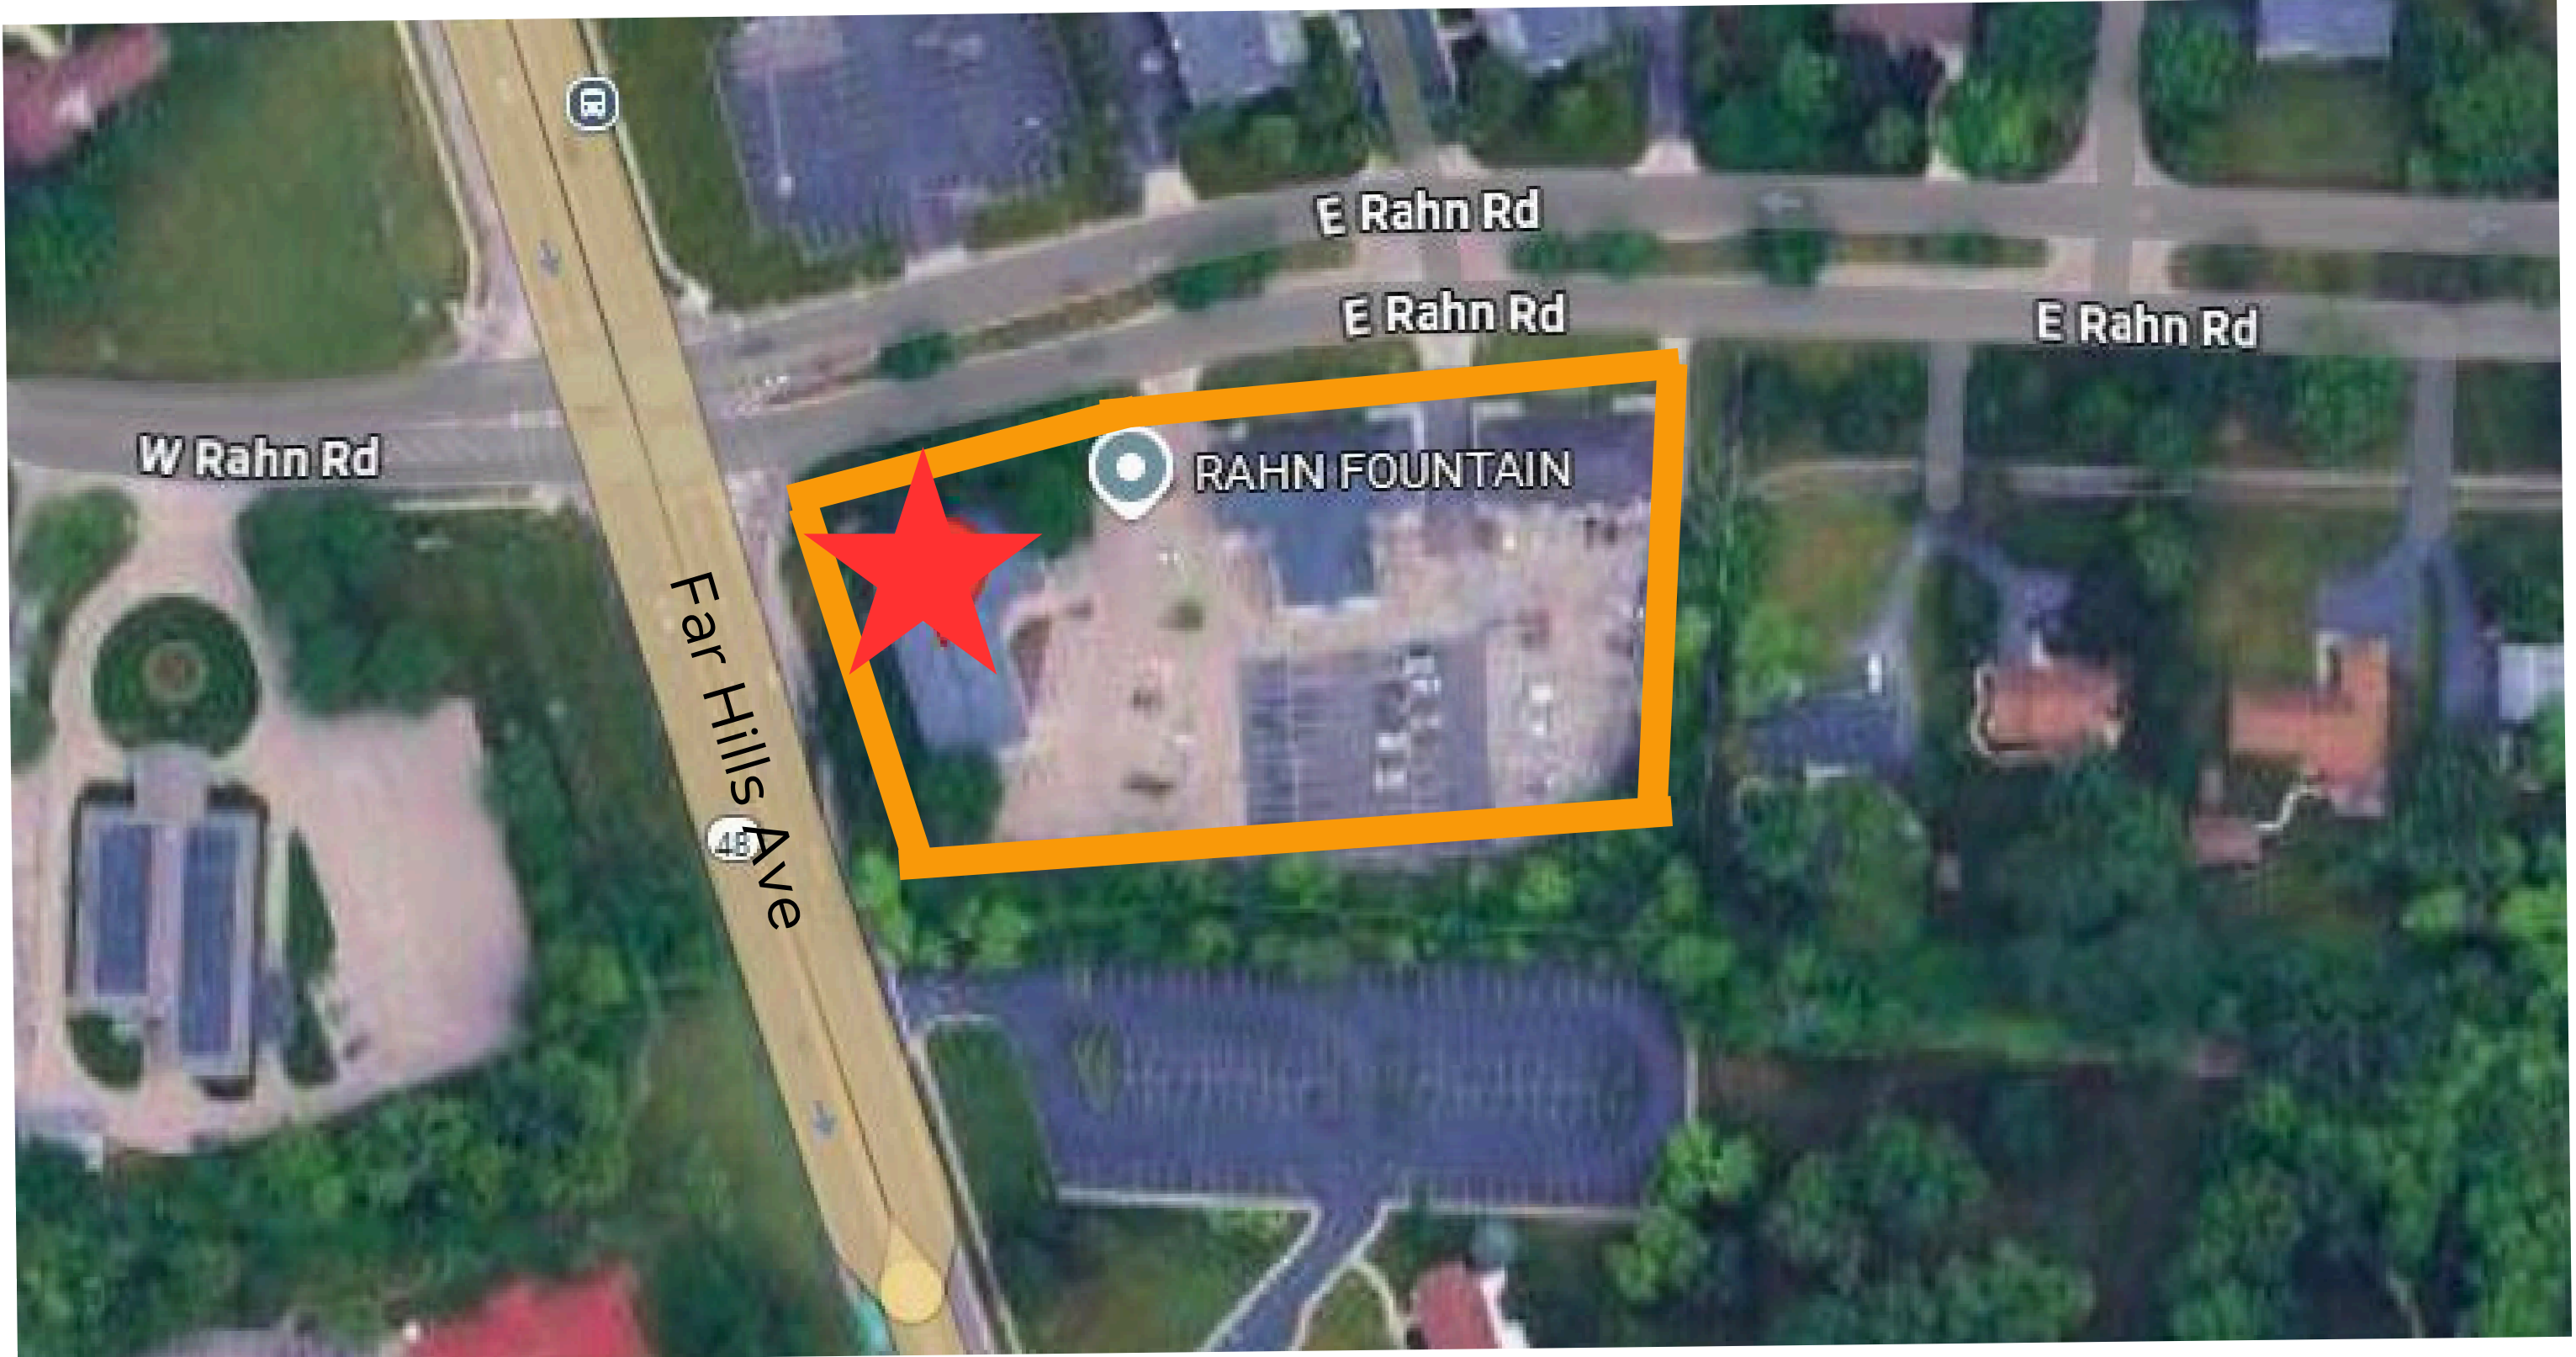

Just minutes from Oakwood, Kettering and Centerville! Proximity to I-675.



Nick
Miller-Jacobson

937-222-1600, ext 105
nick@crestrealtyohio.com



6601 Centerville Business Parkway, Suite 150, Centerville. OH 45459