




1 NEW FOOTING

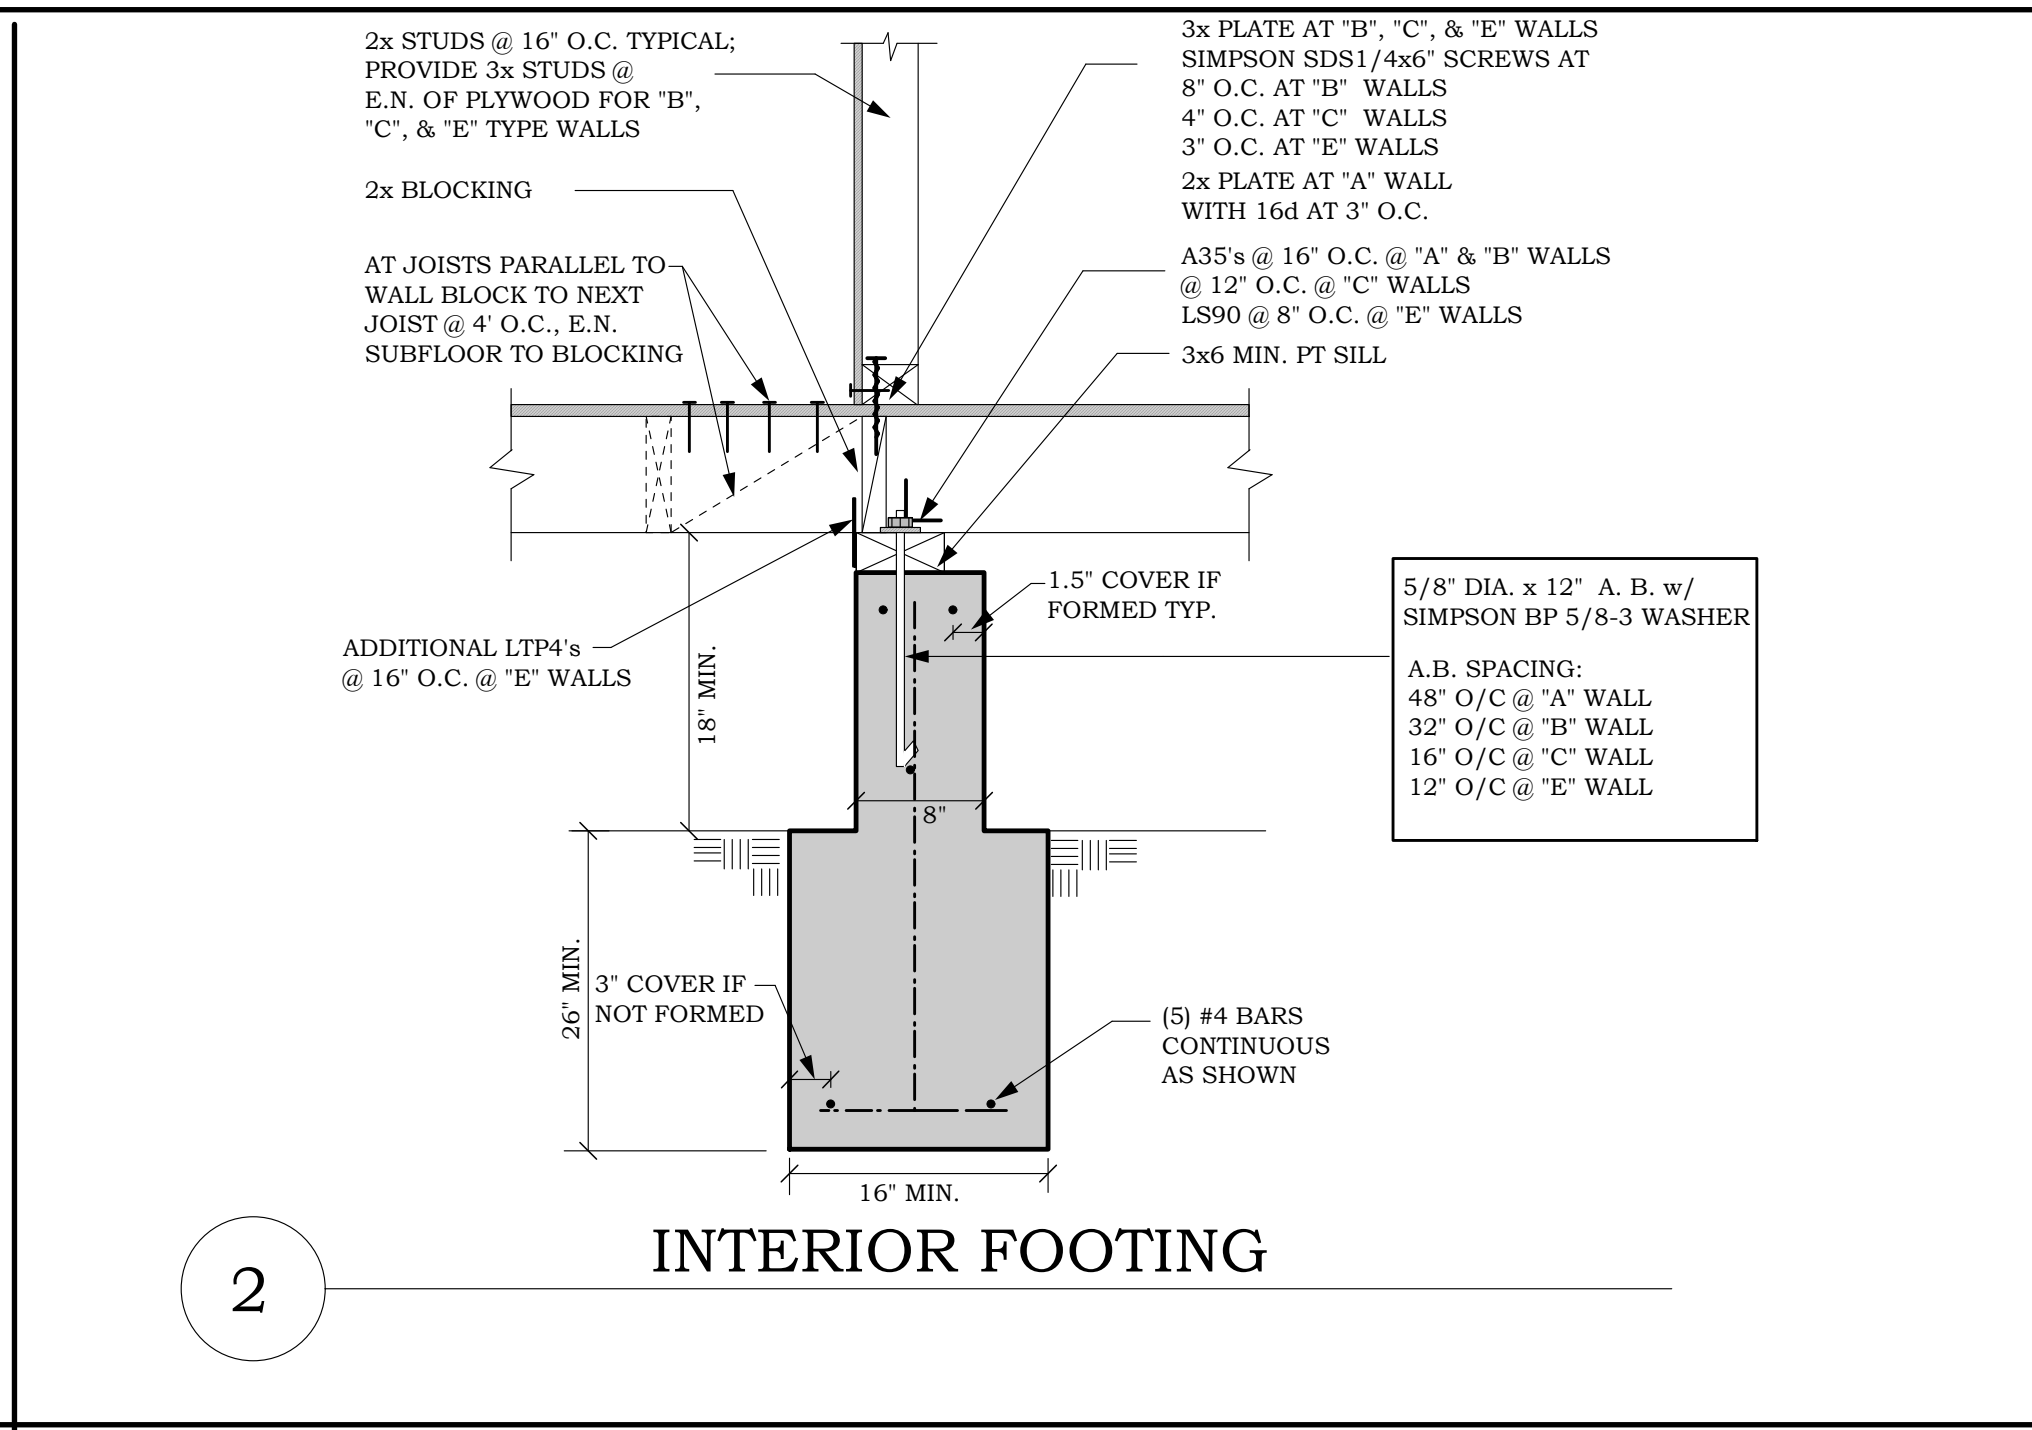


2 INTERIOR FOOTING

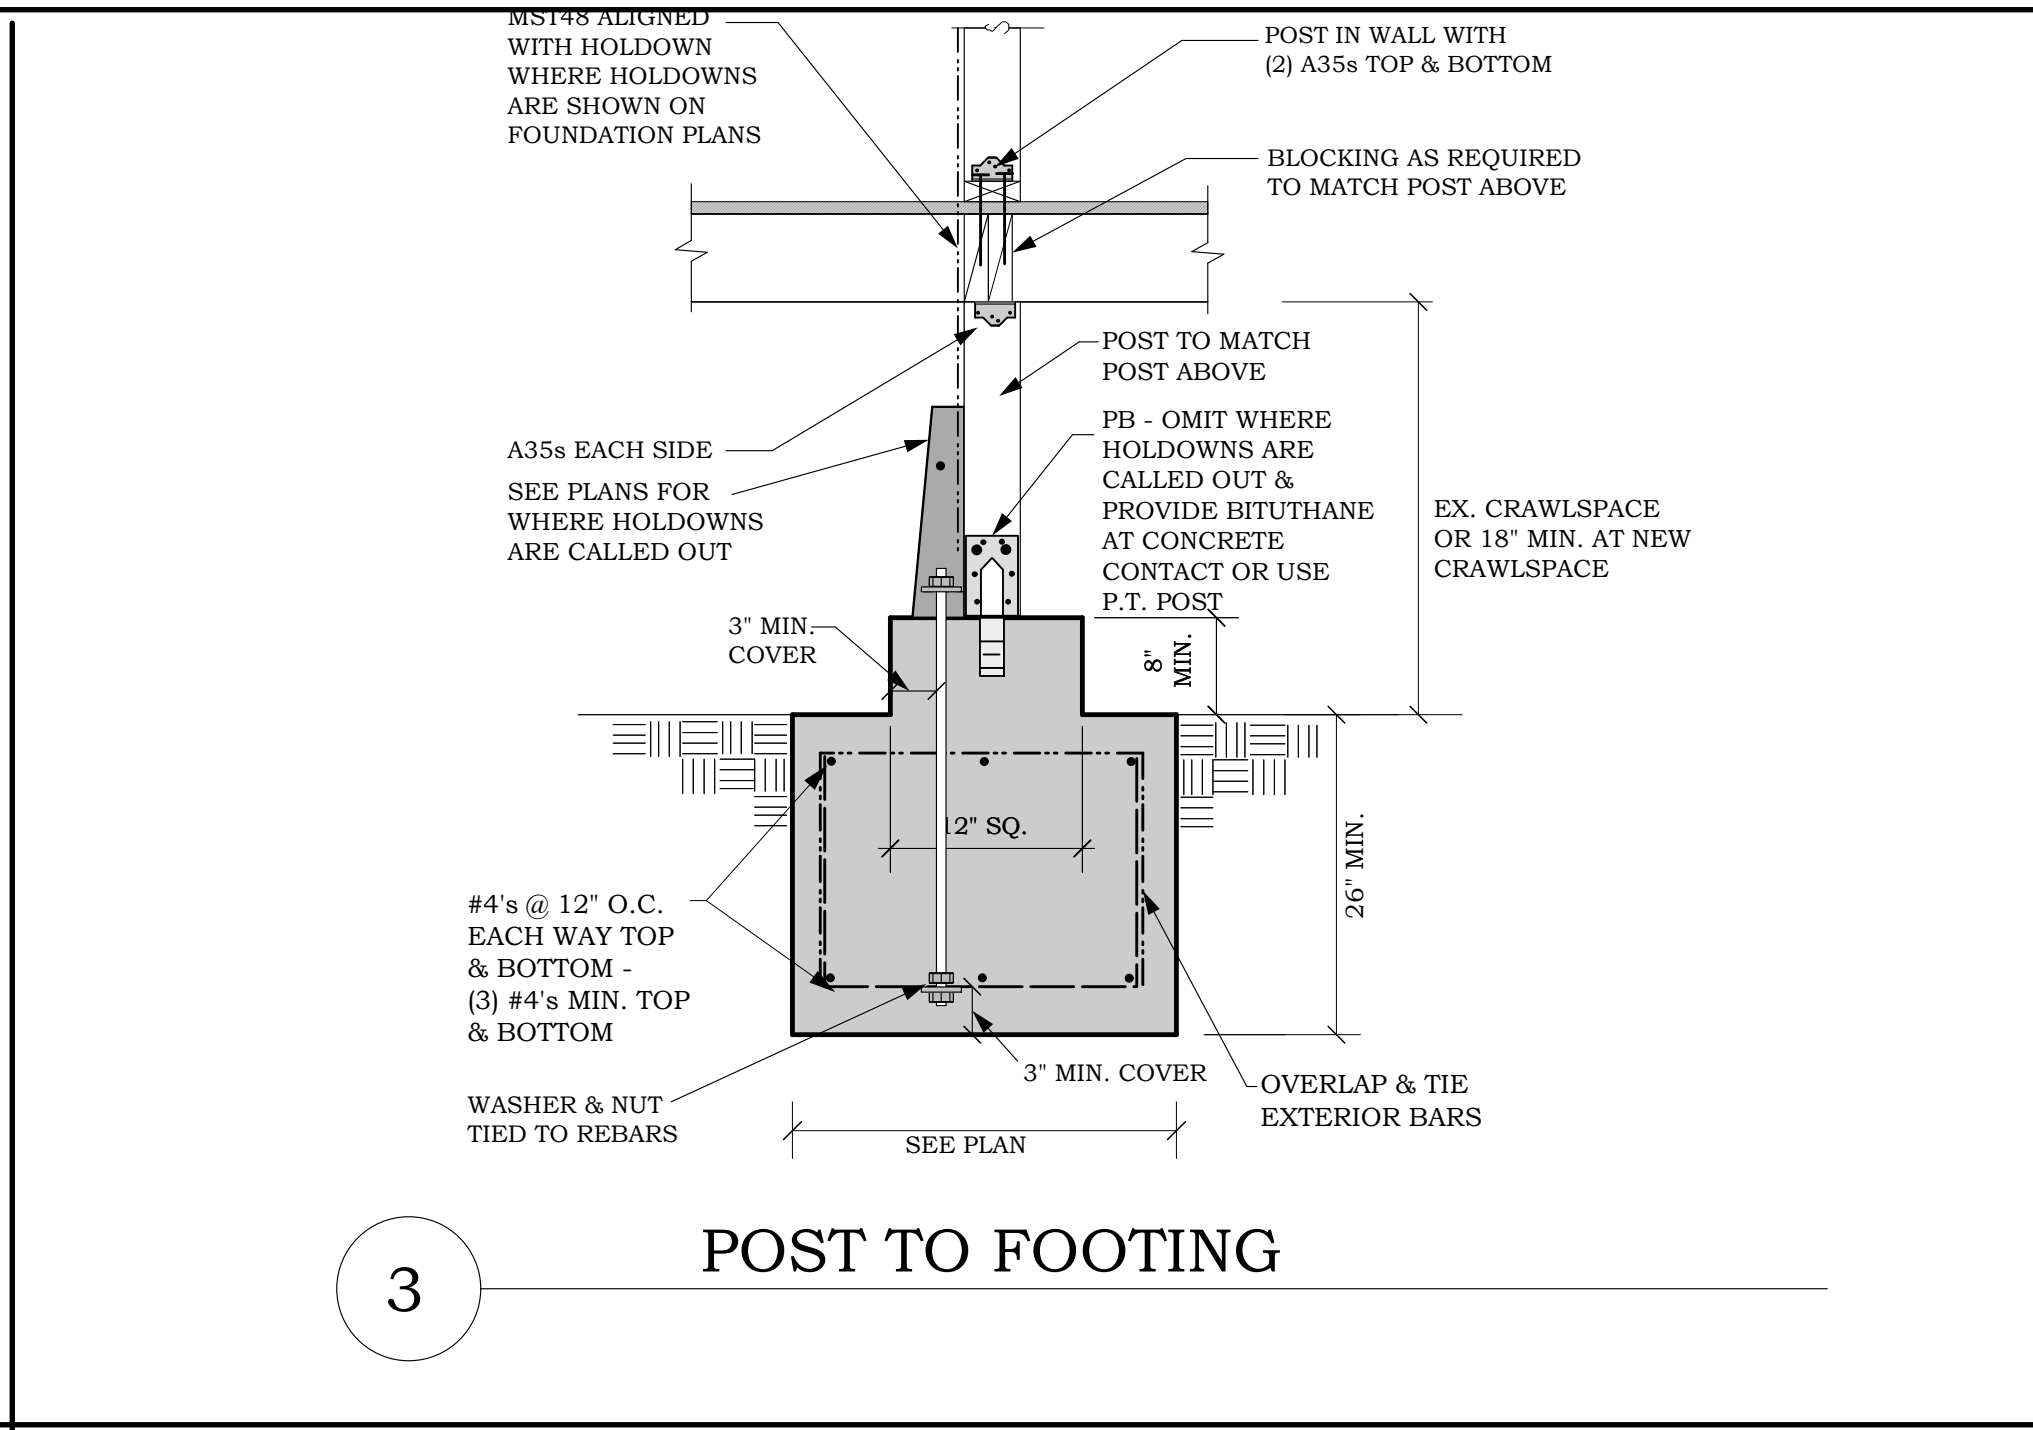


3 POST TO FOOTING

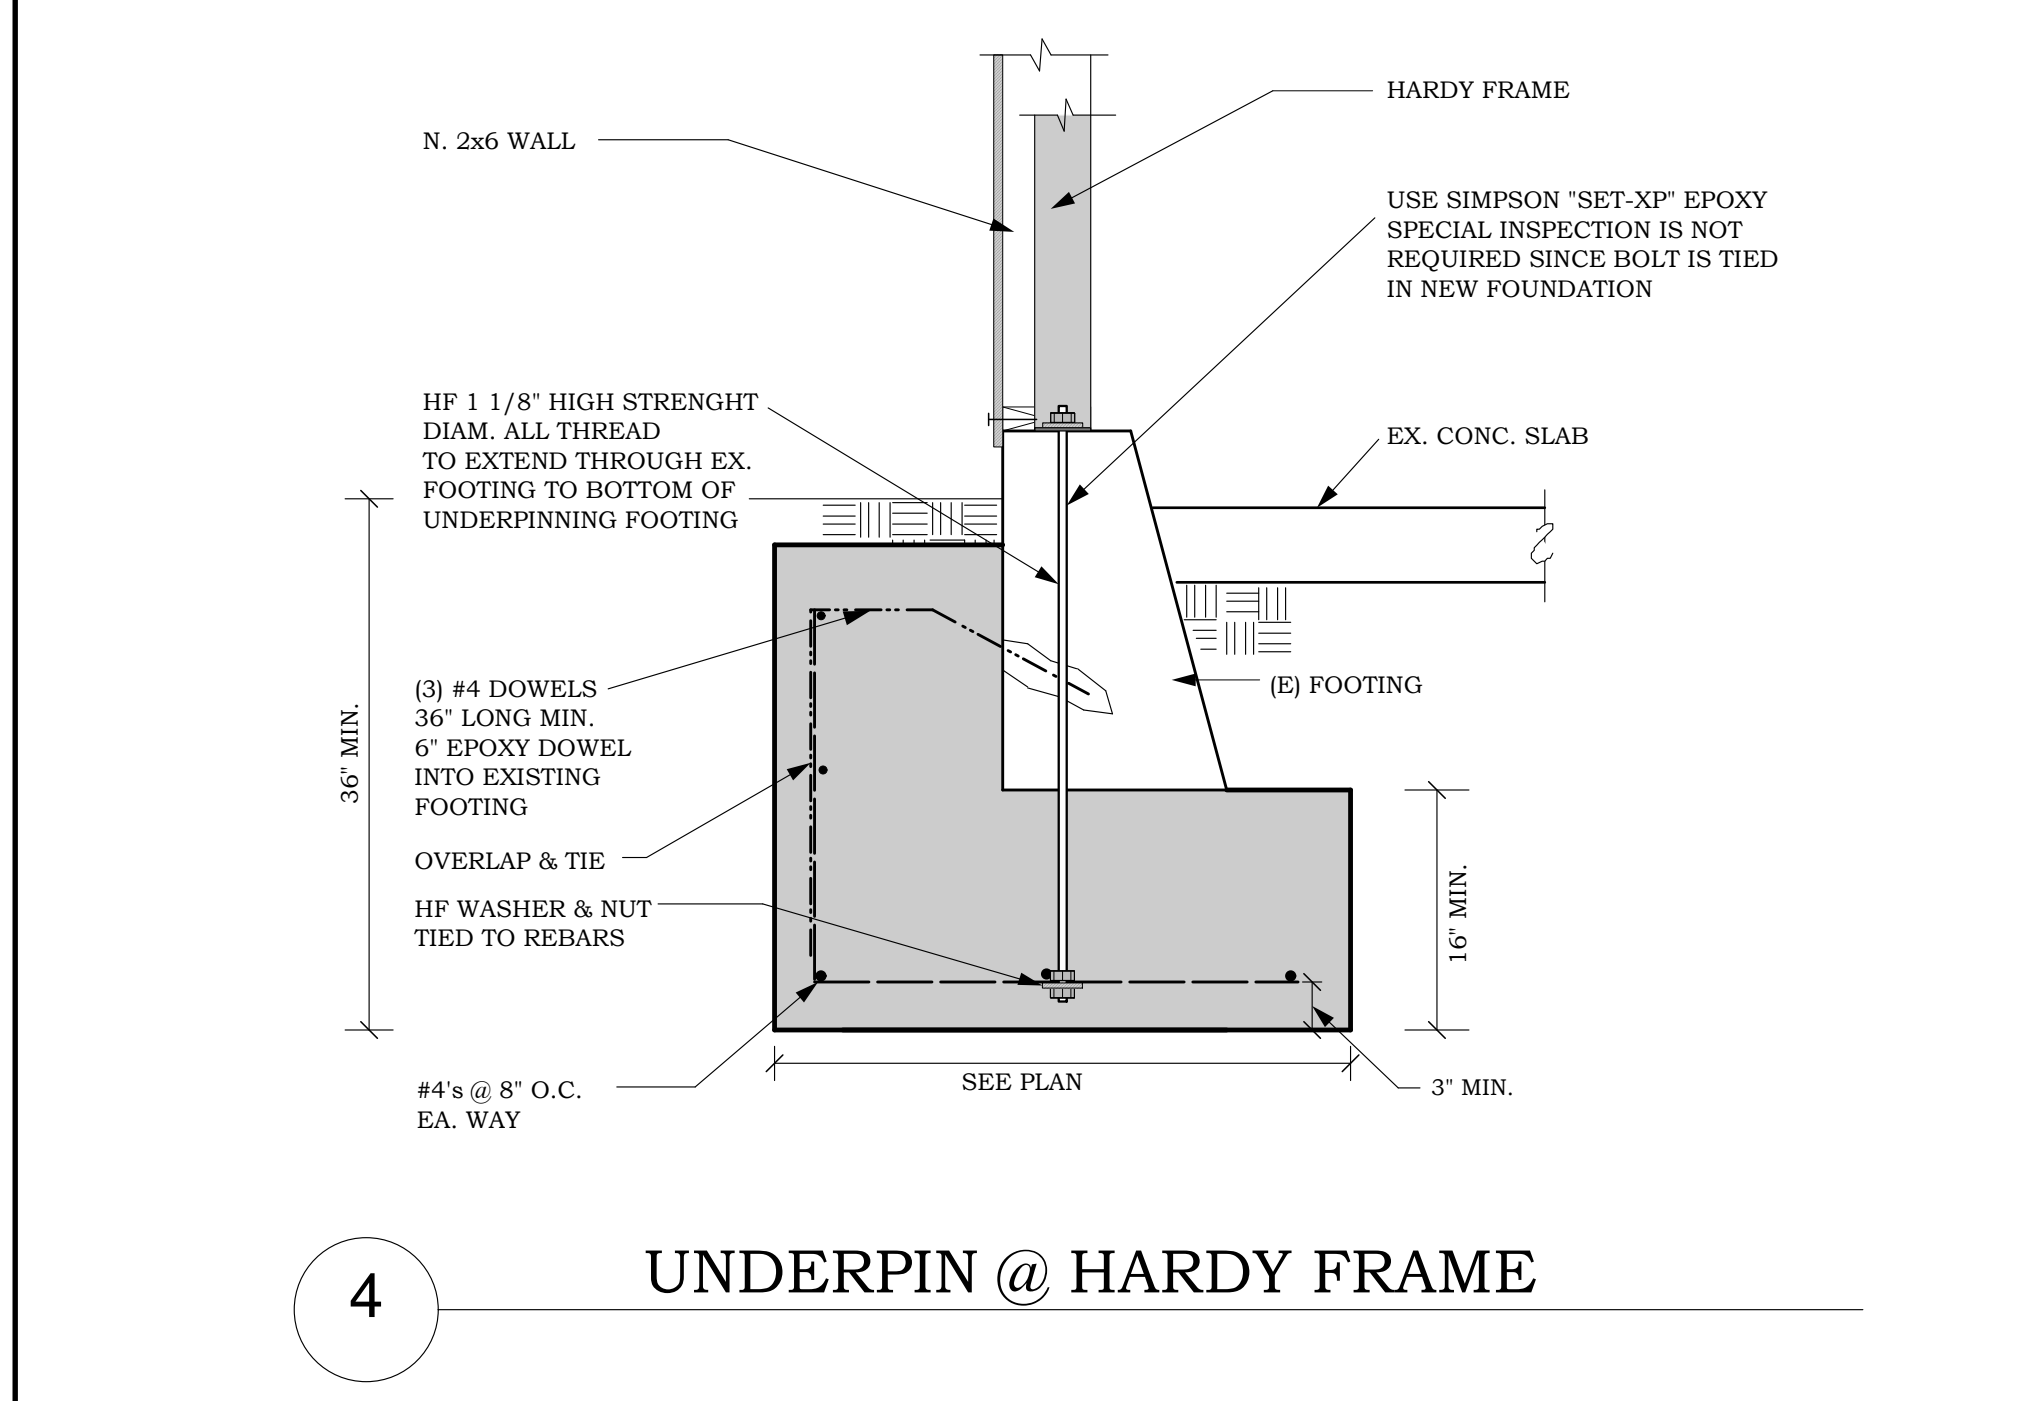


4 UNDERPIN @ HARDY FRAME

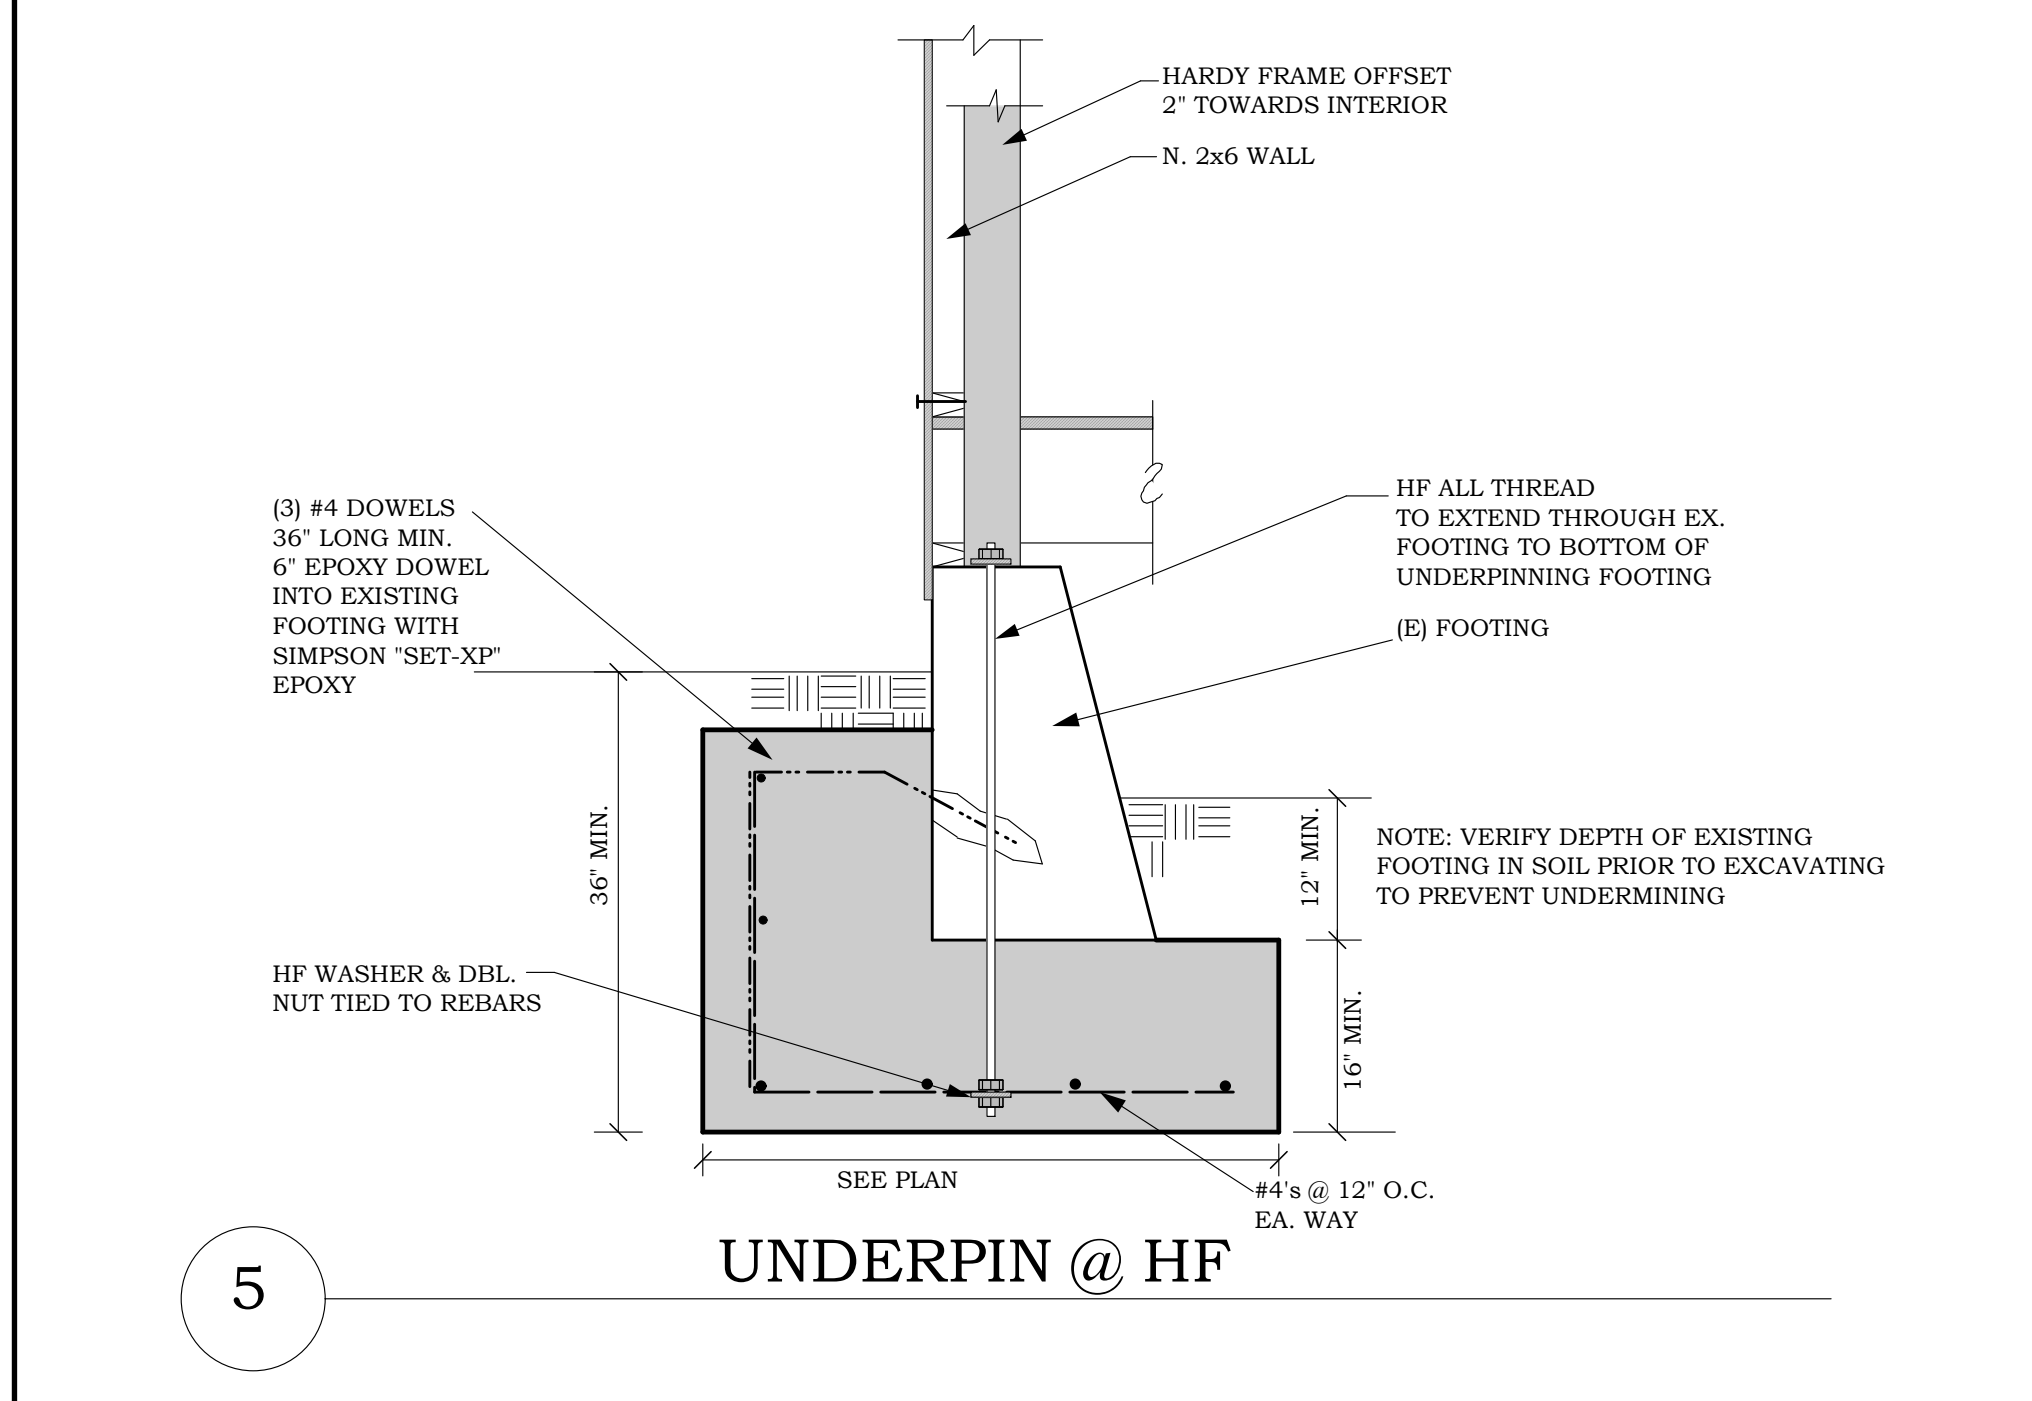


5 UNDERPIN @ HF

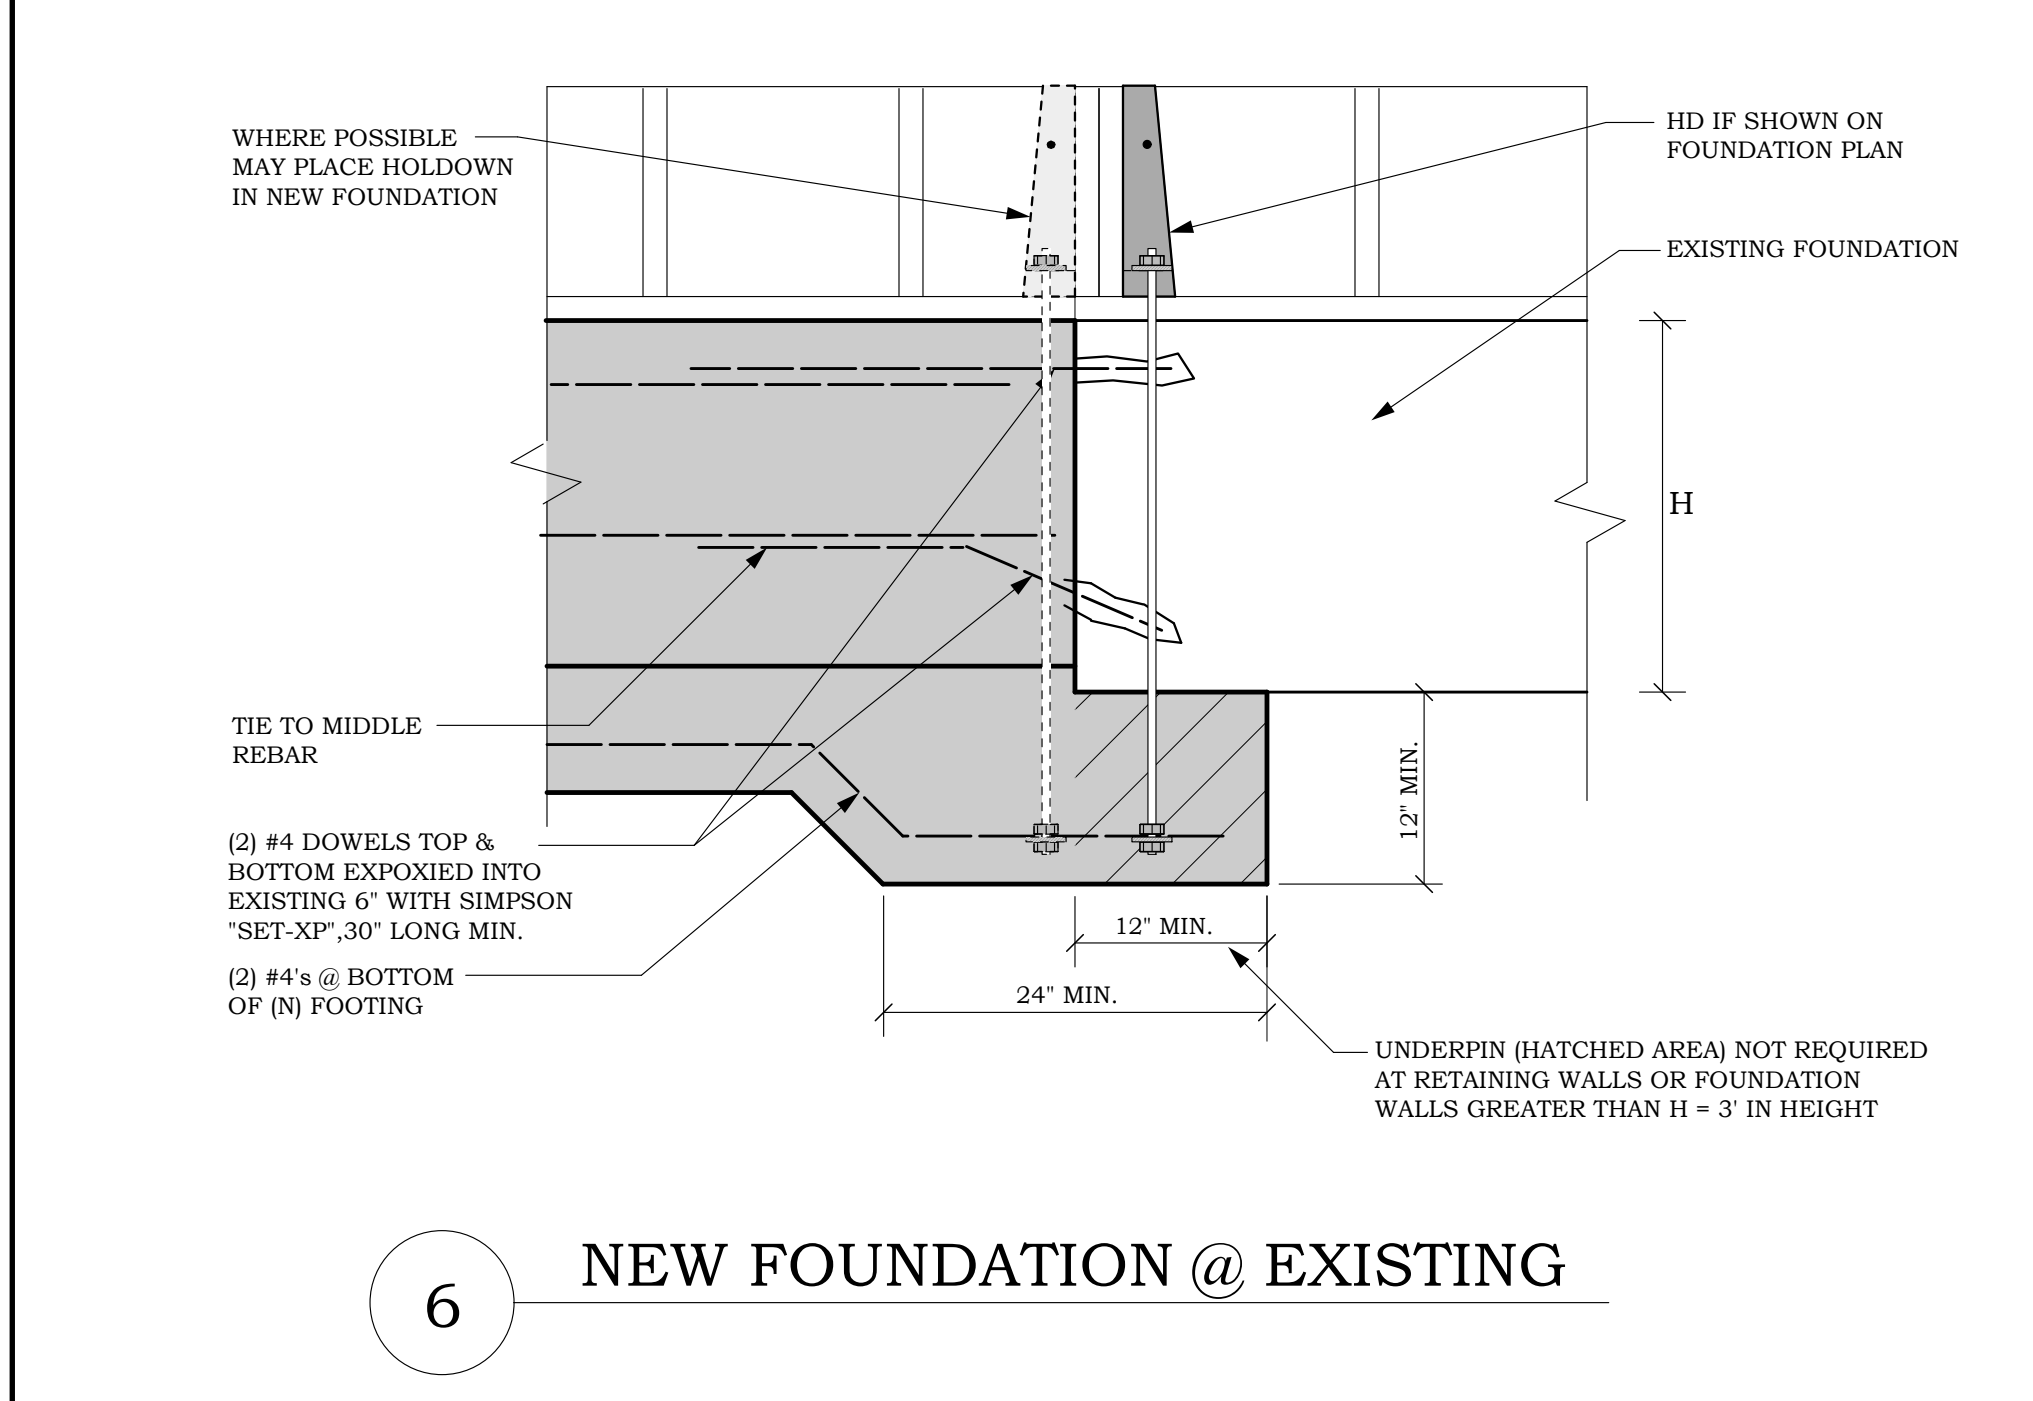


6 NEW FOUNDATION @ EXISTING

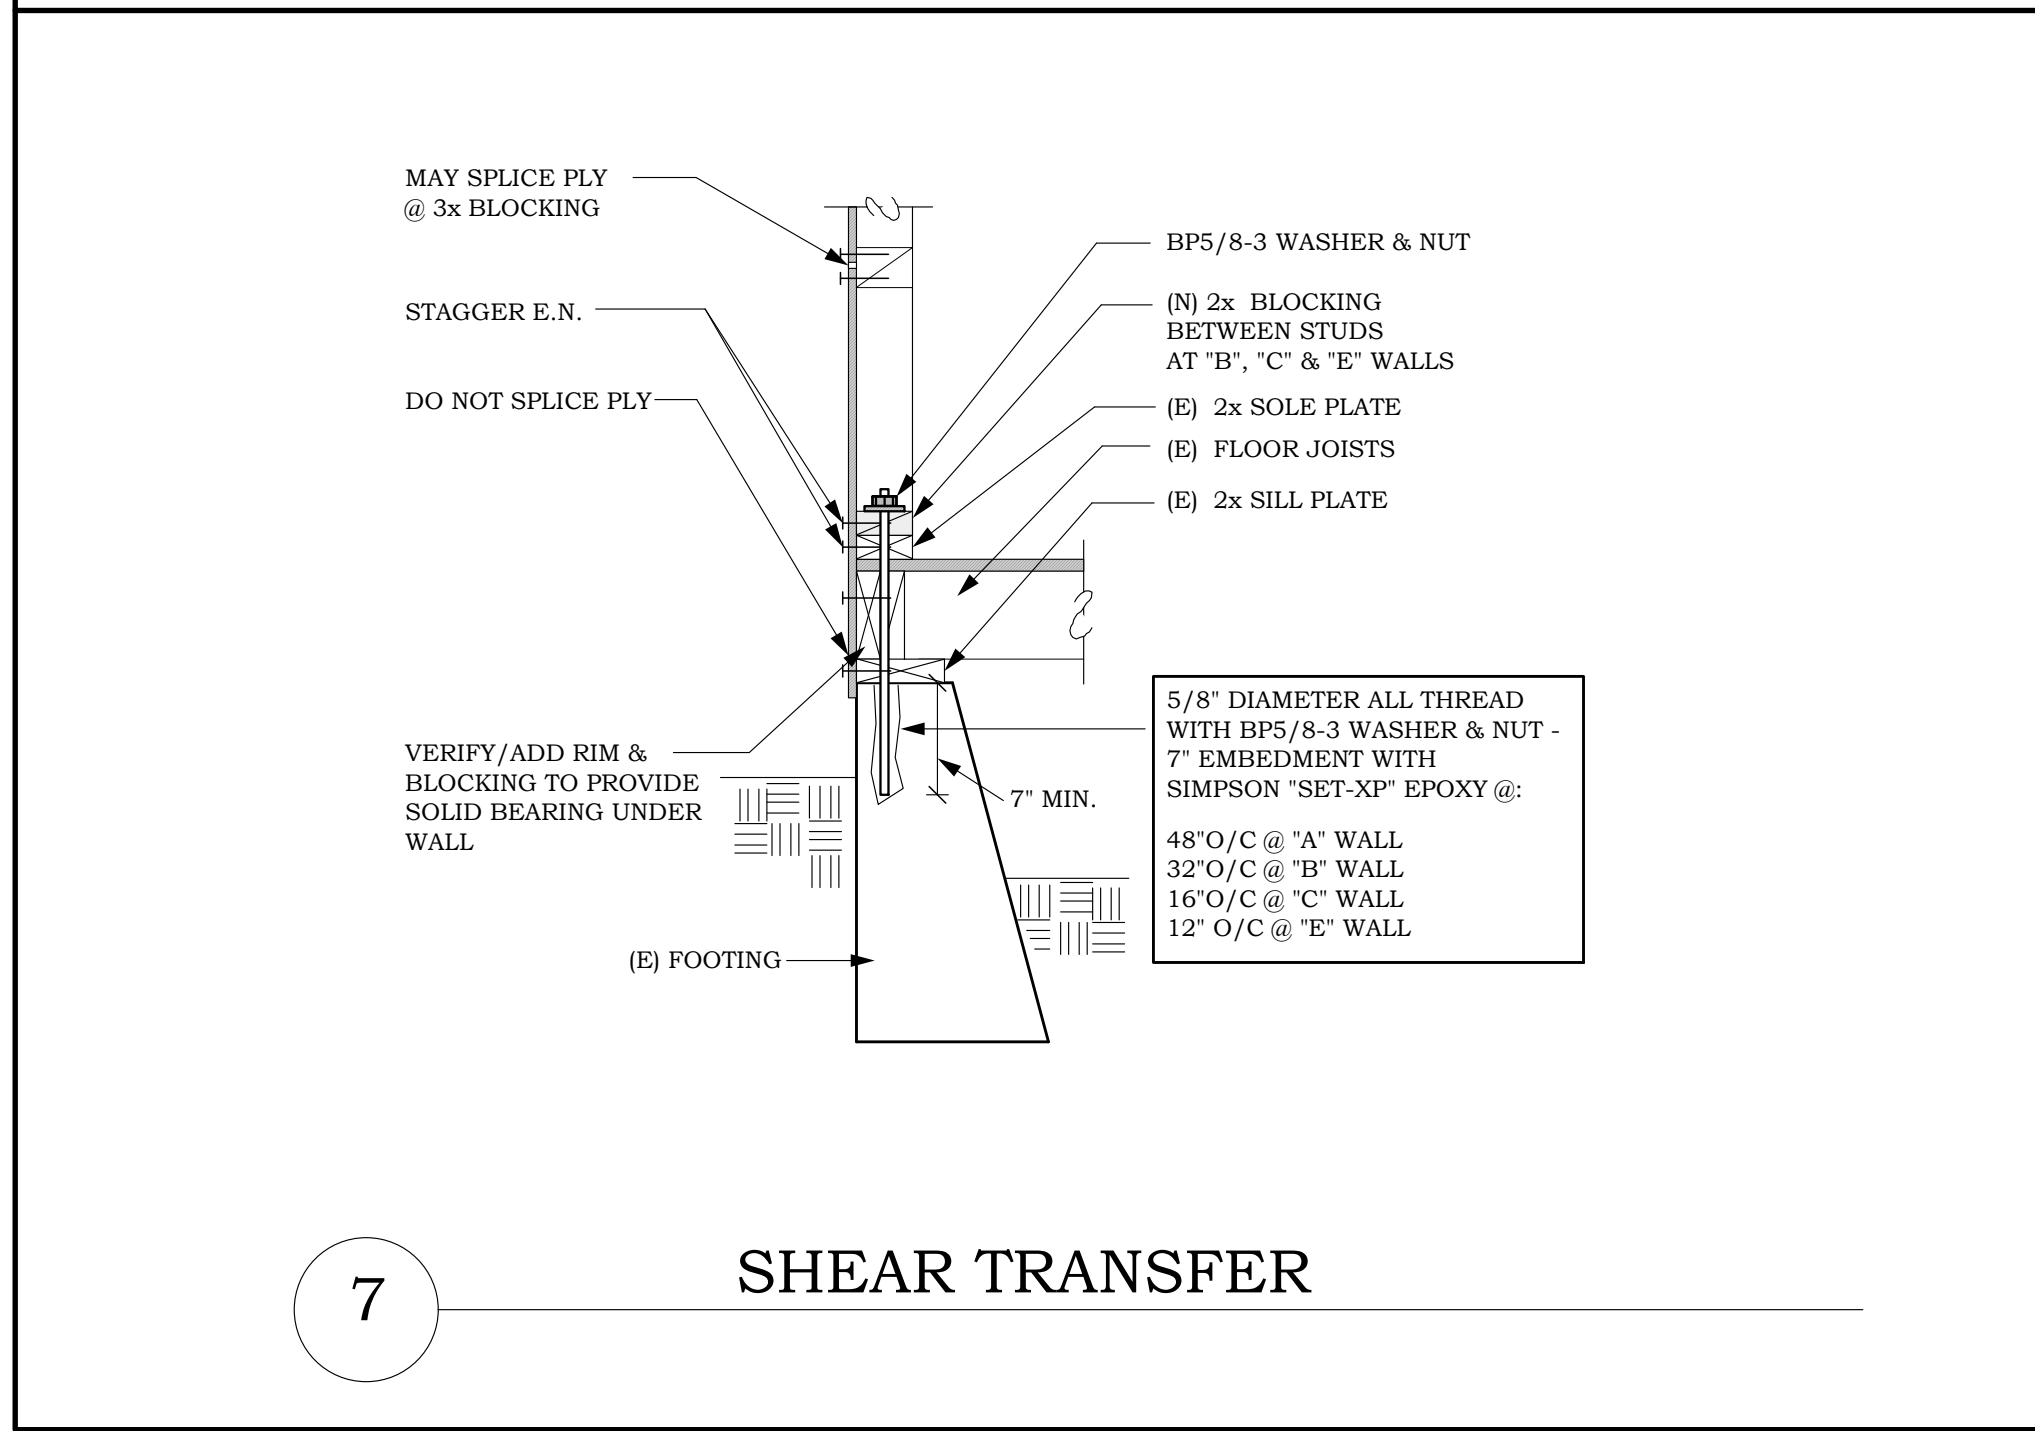

7 SHEAR TRANSFER

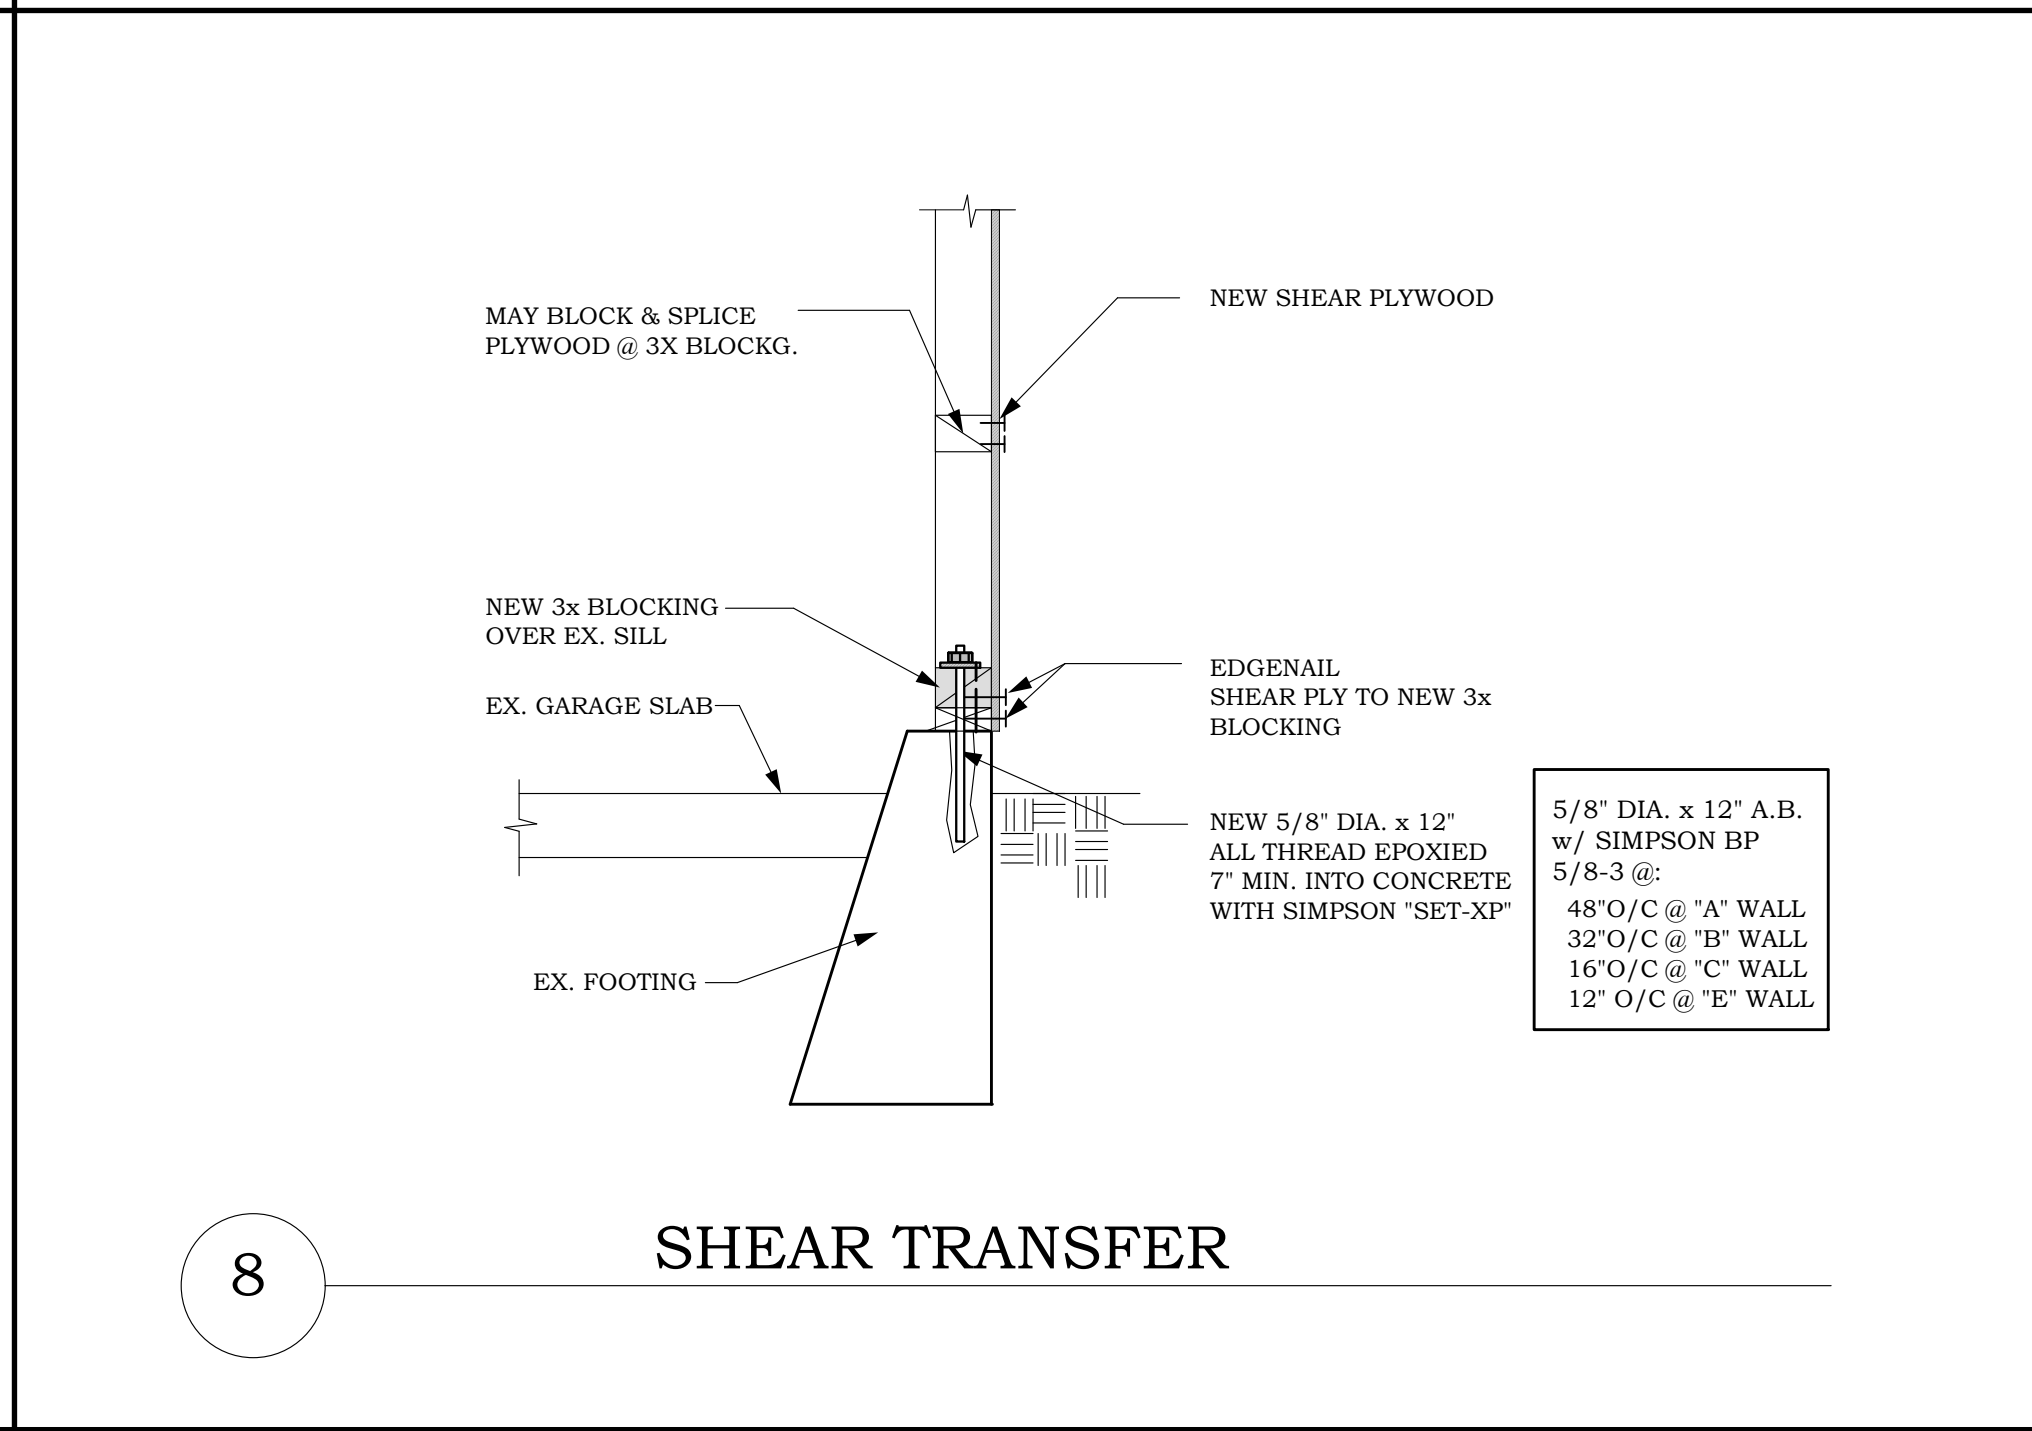

8 SHEAR TRANSFER

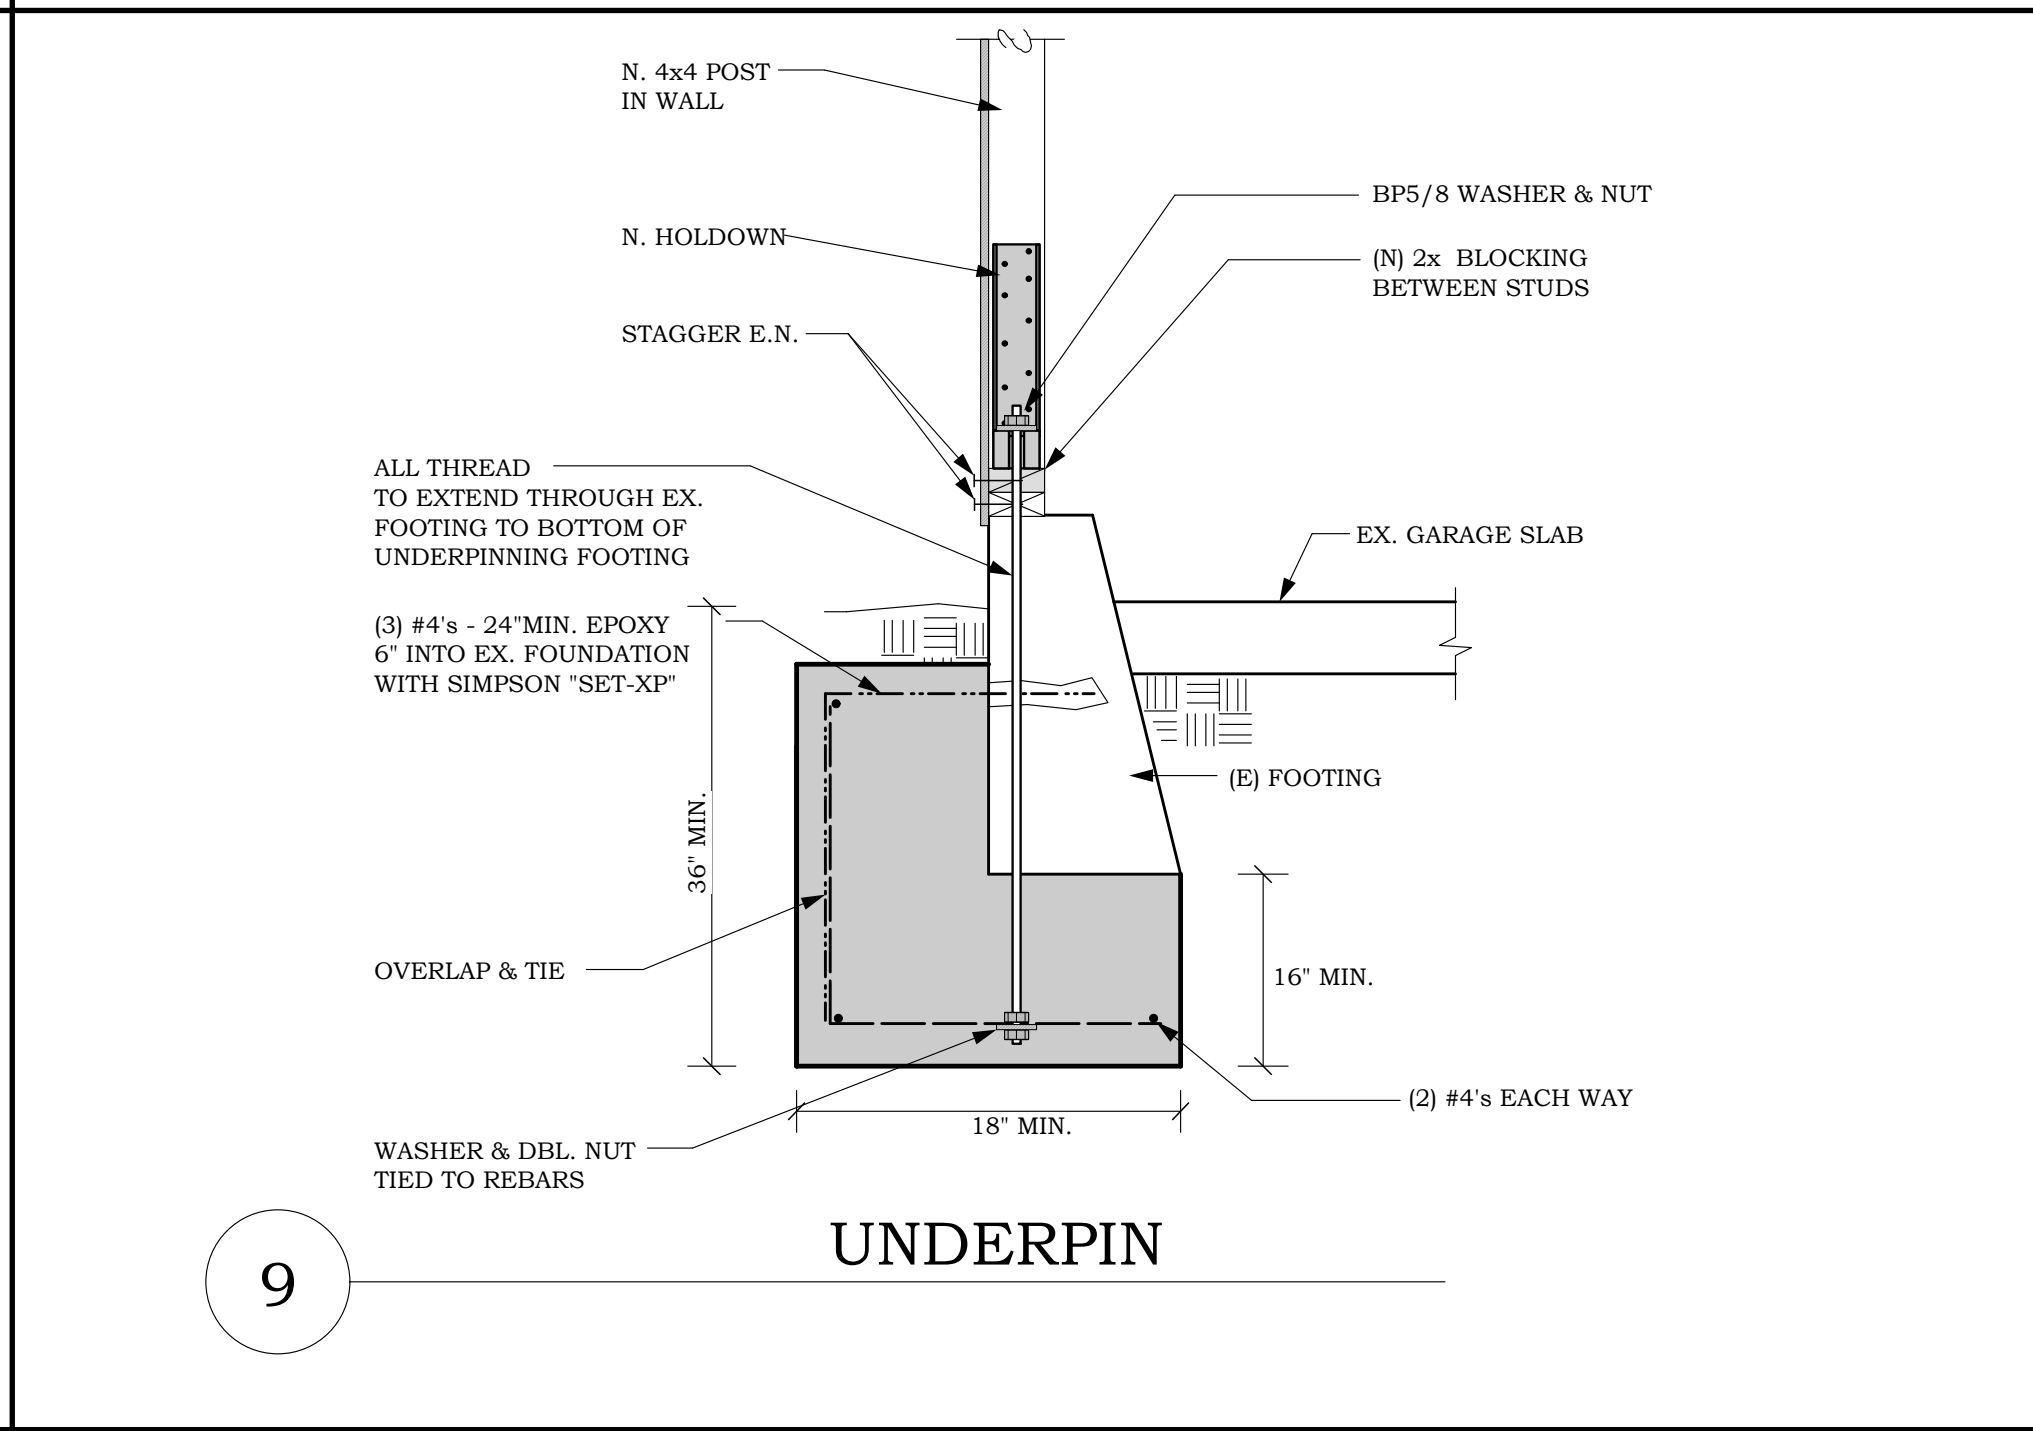

9 UNDERPIN