




1 SHEAR TRANSFER @ OFFSET SHEARWALLS ABOVE

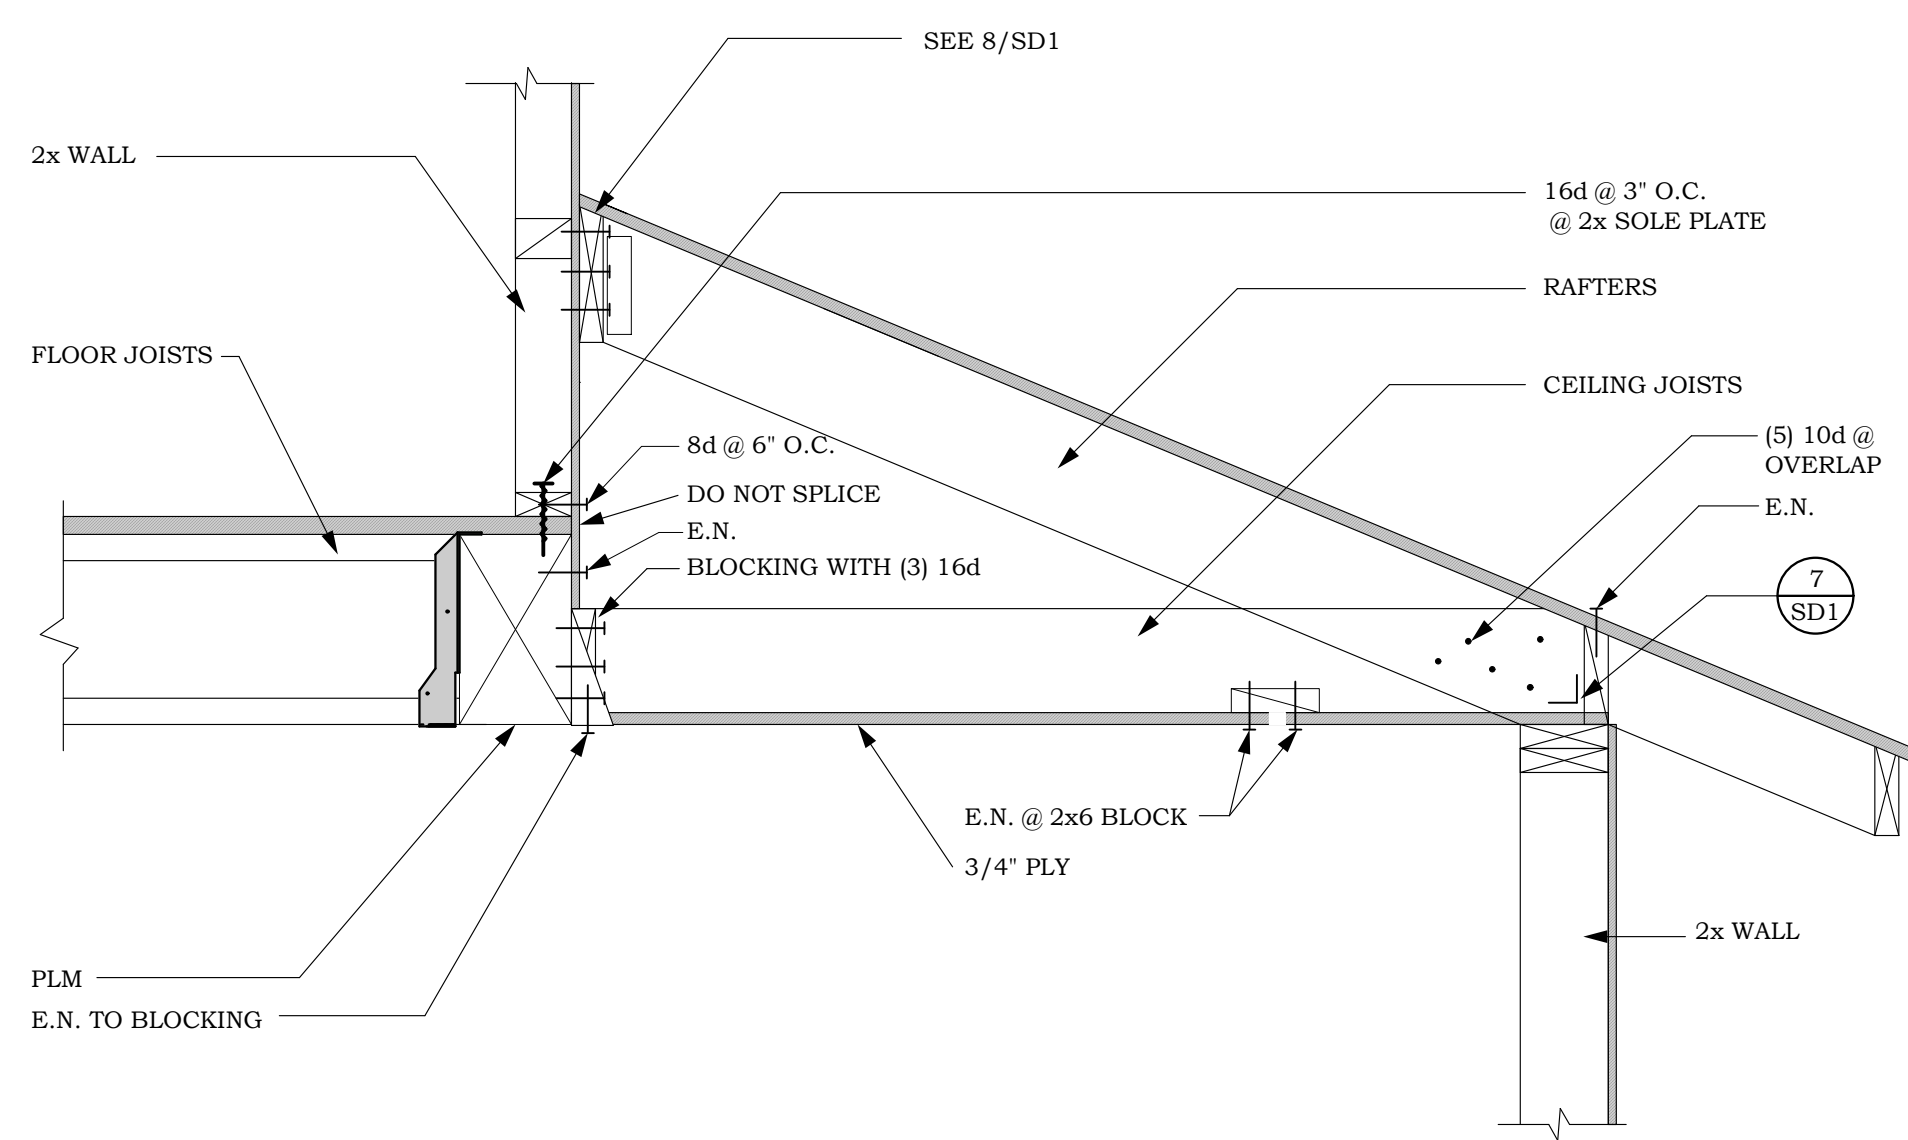


2 SHEAR TRANSFER @ OFFSET SHEARWALLS ABOVE

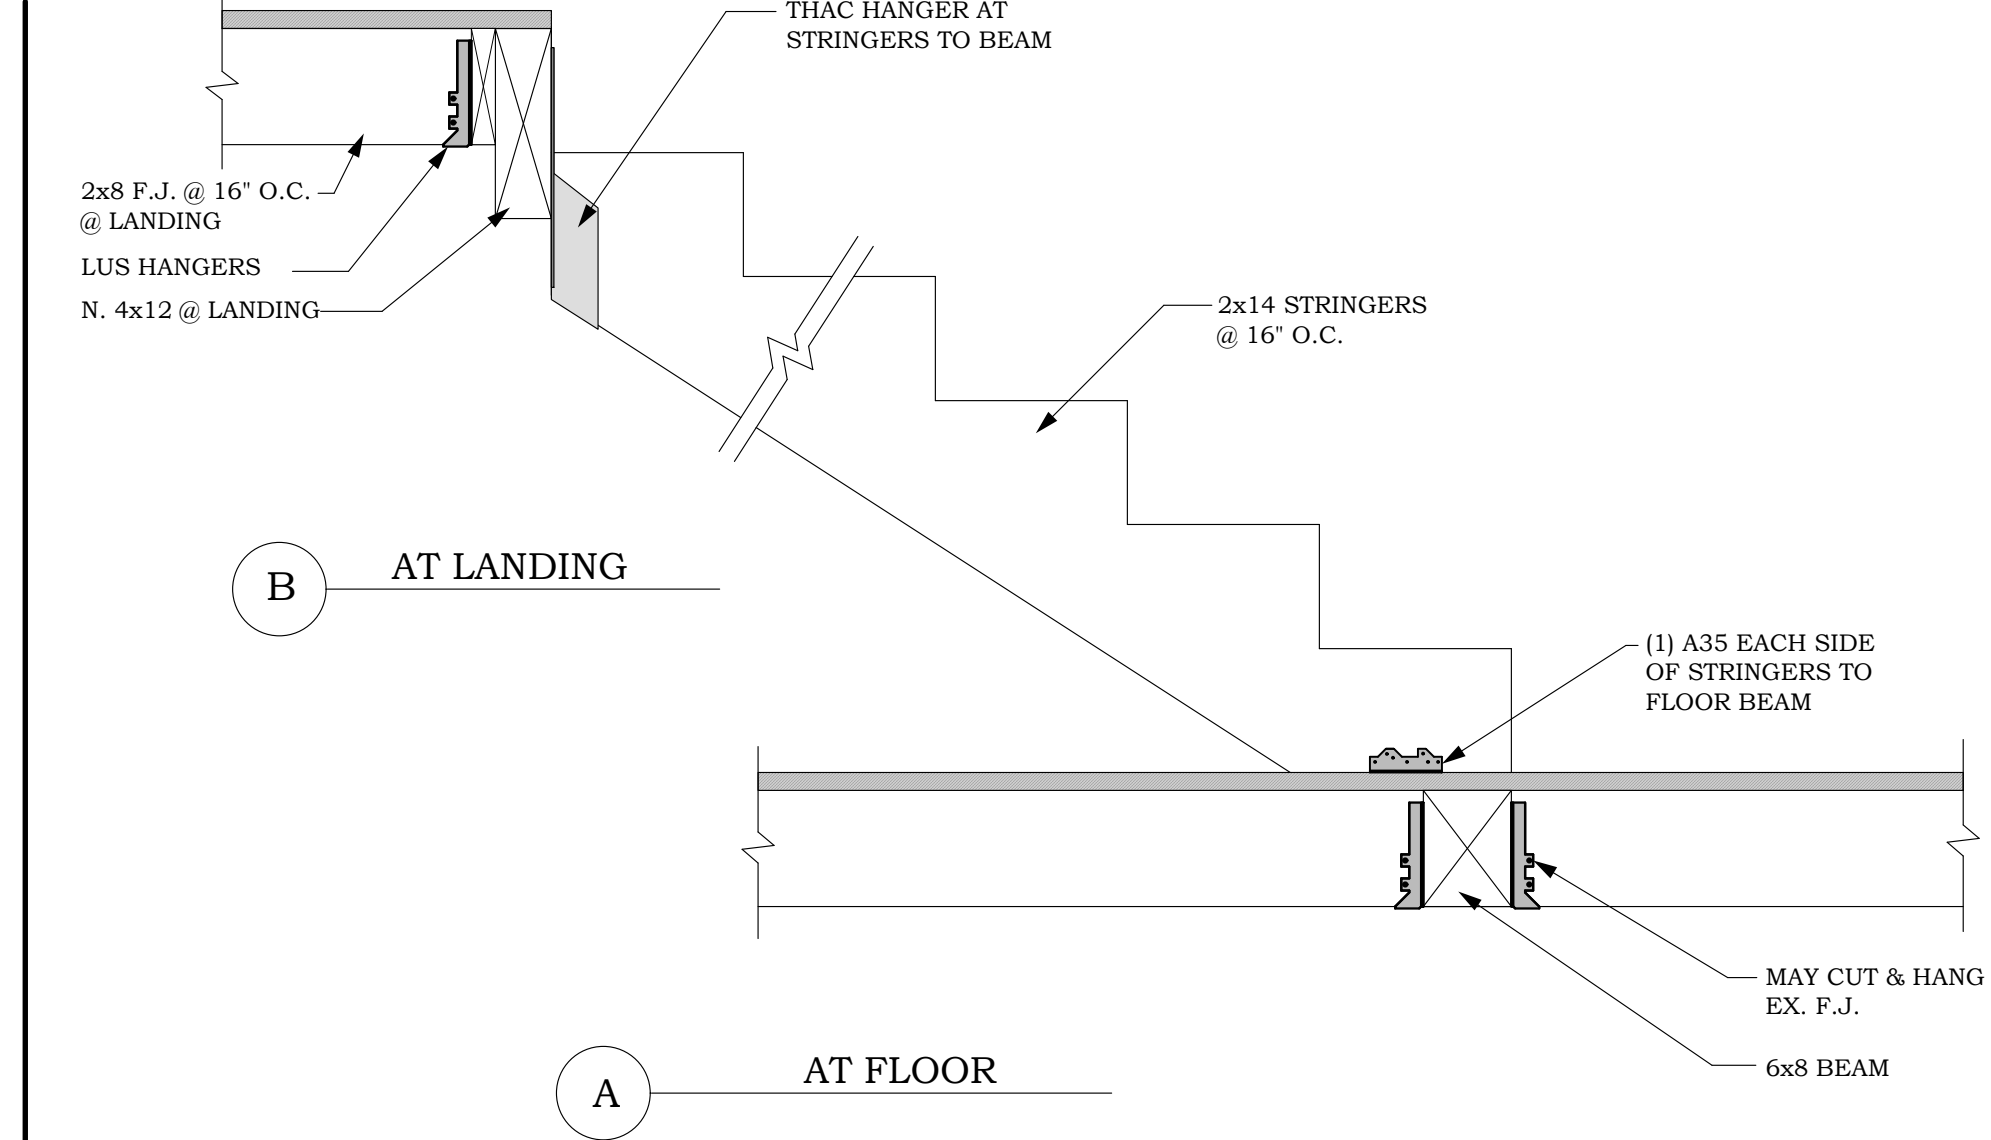


3 STAIR FRAMING

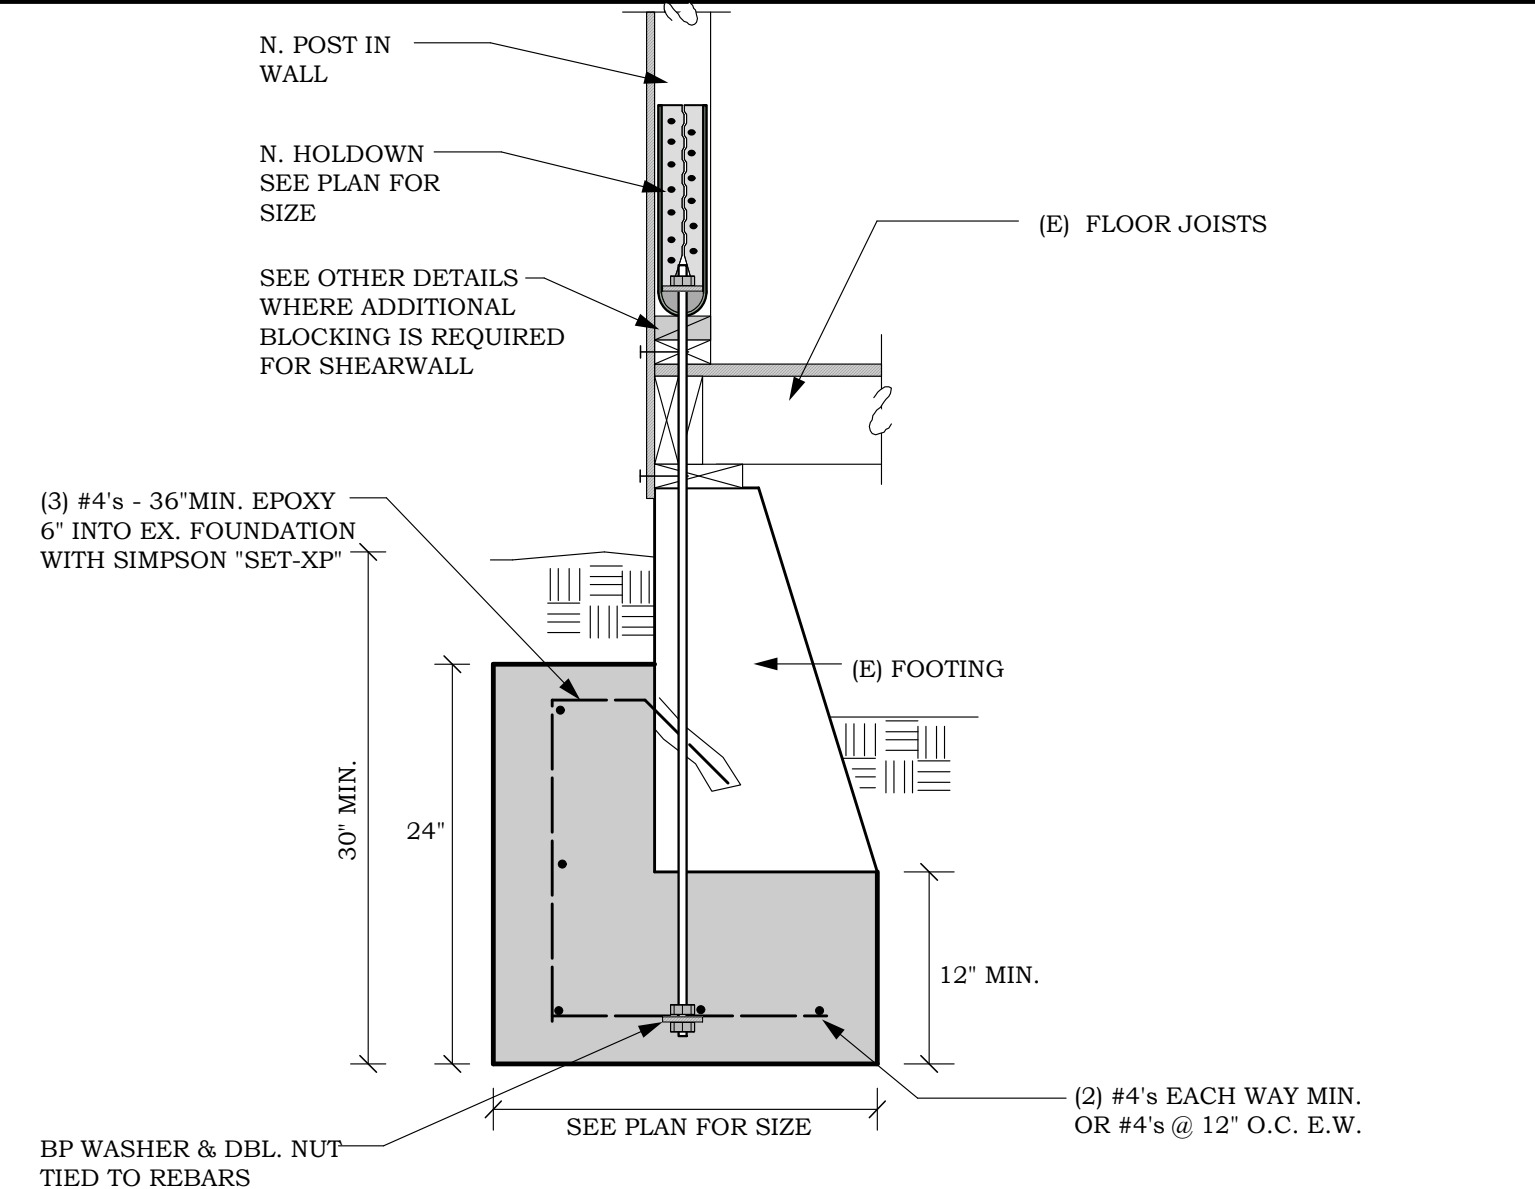


4 UNDERPIN

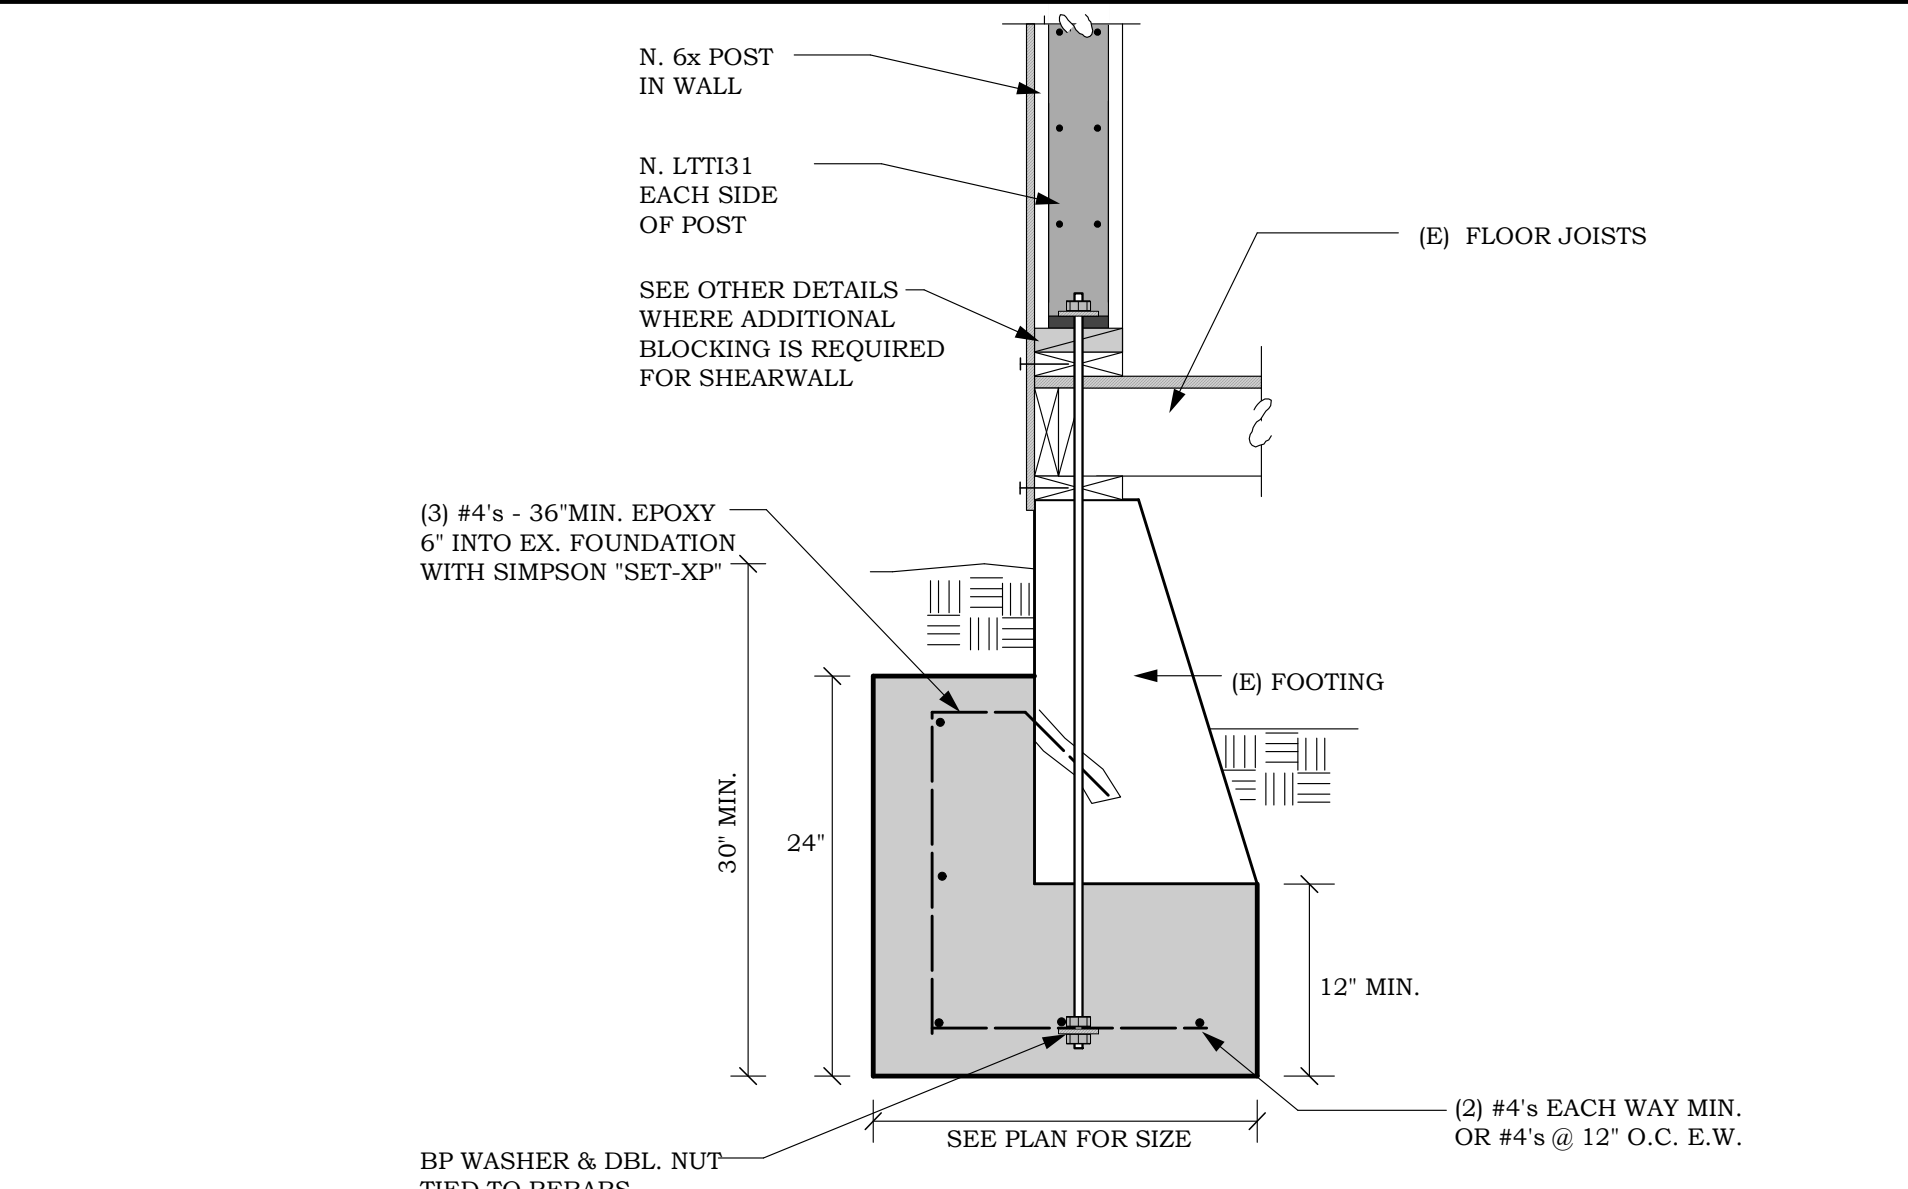


5 UNDERPIN

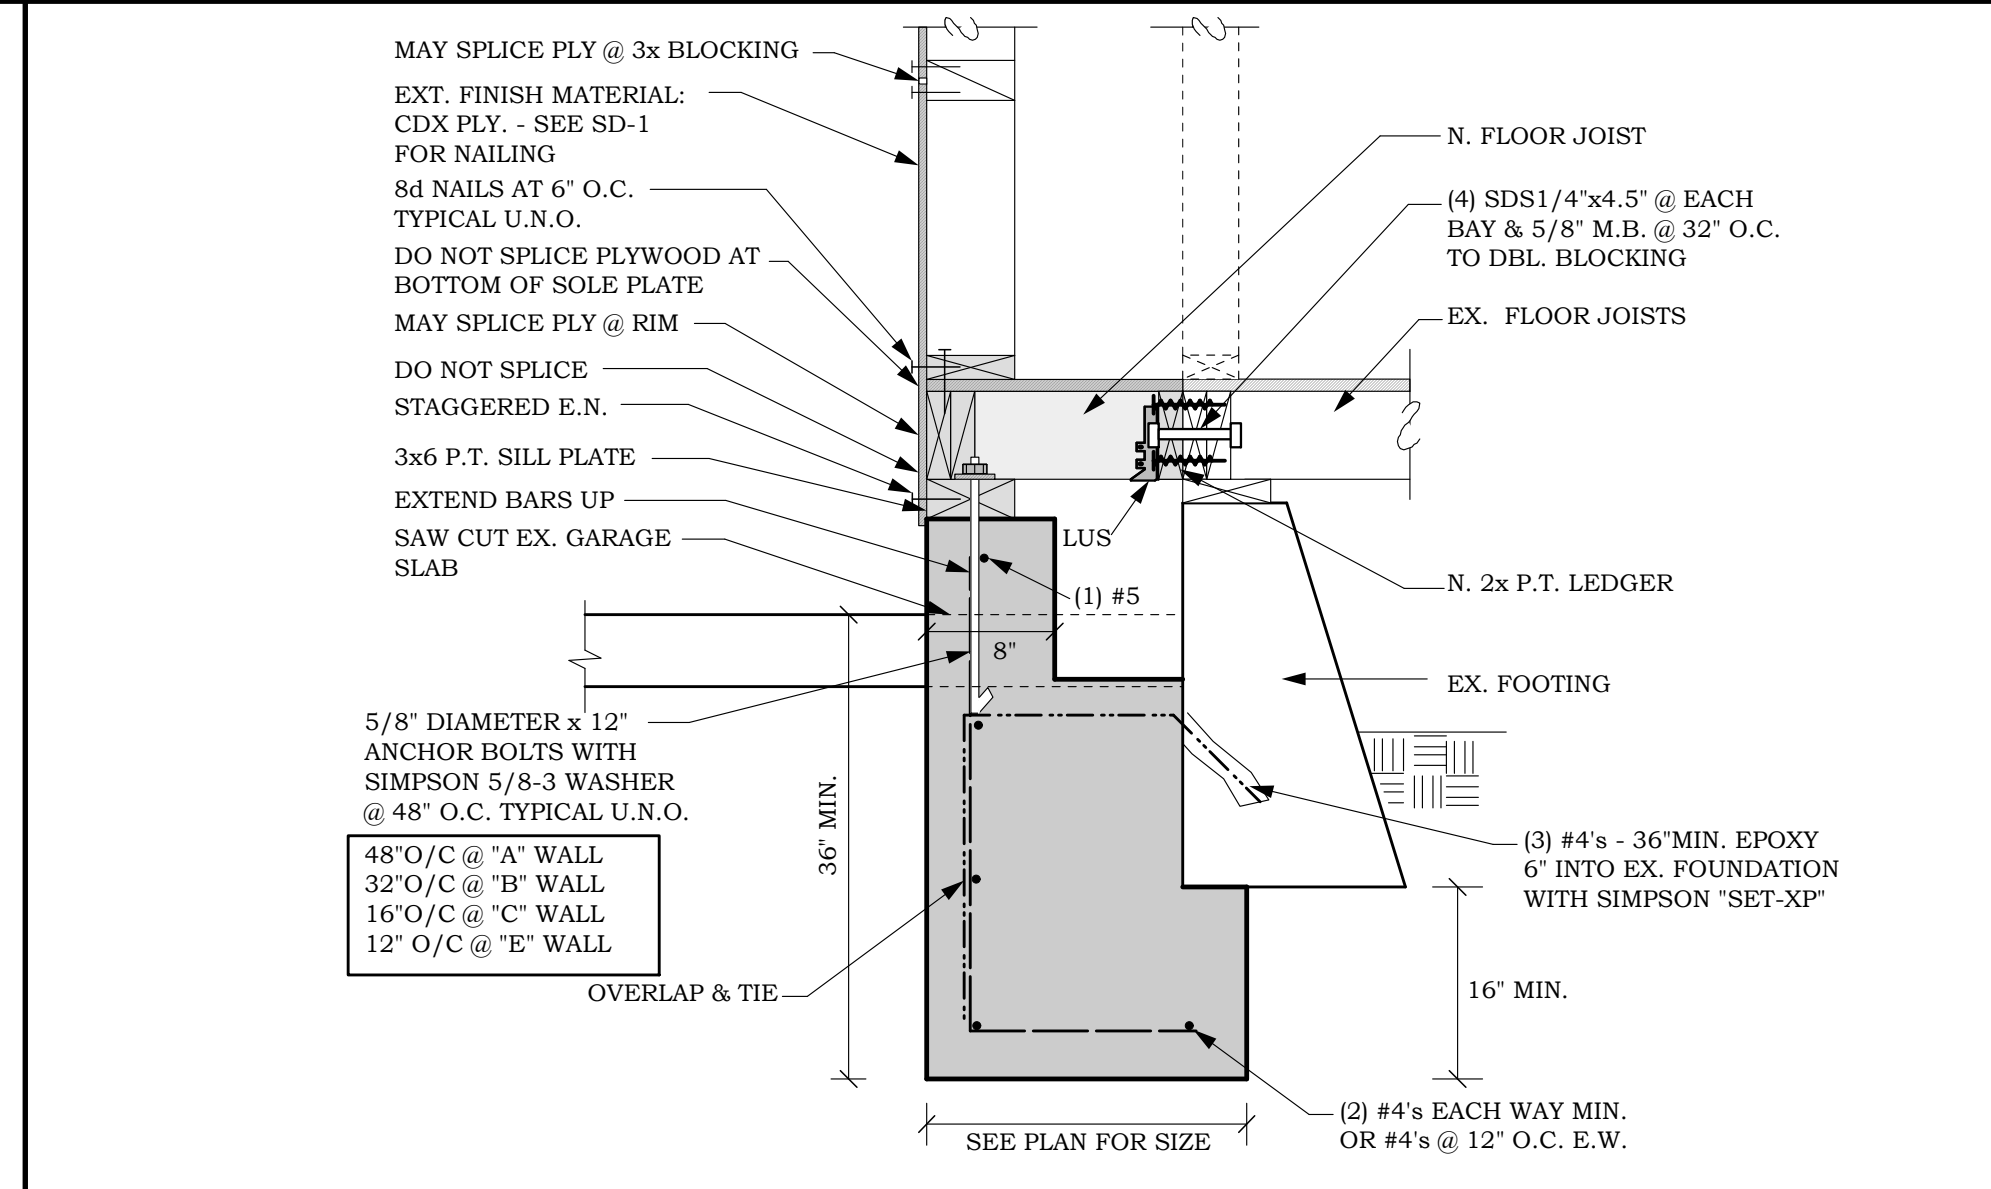

6 UNDERPIN

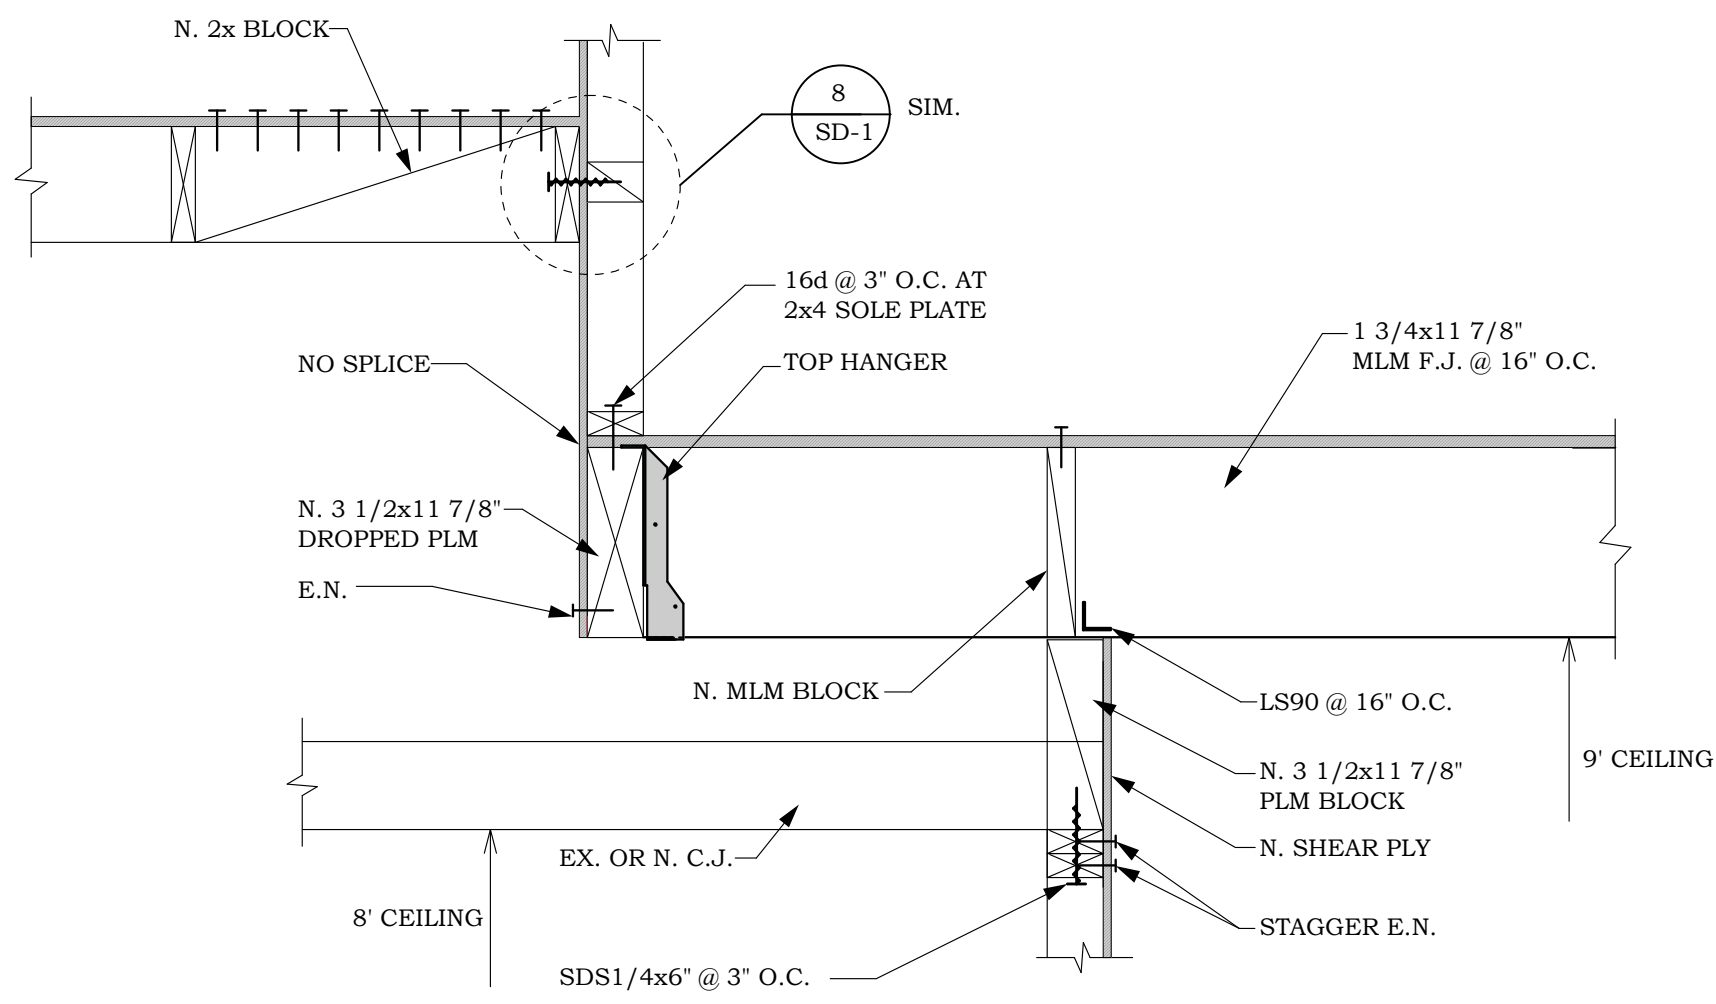

7 CANTILEVERED FLOOR

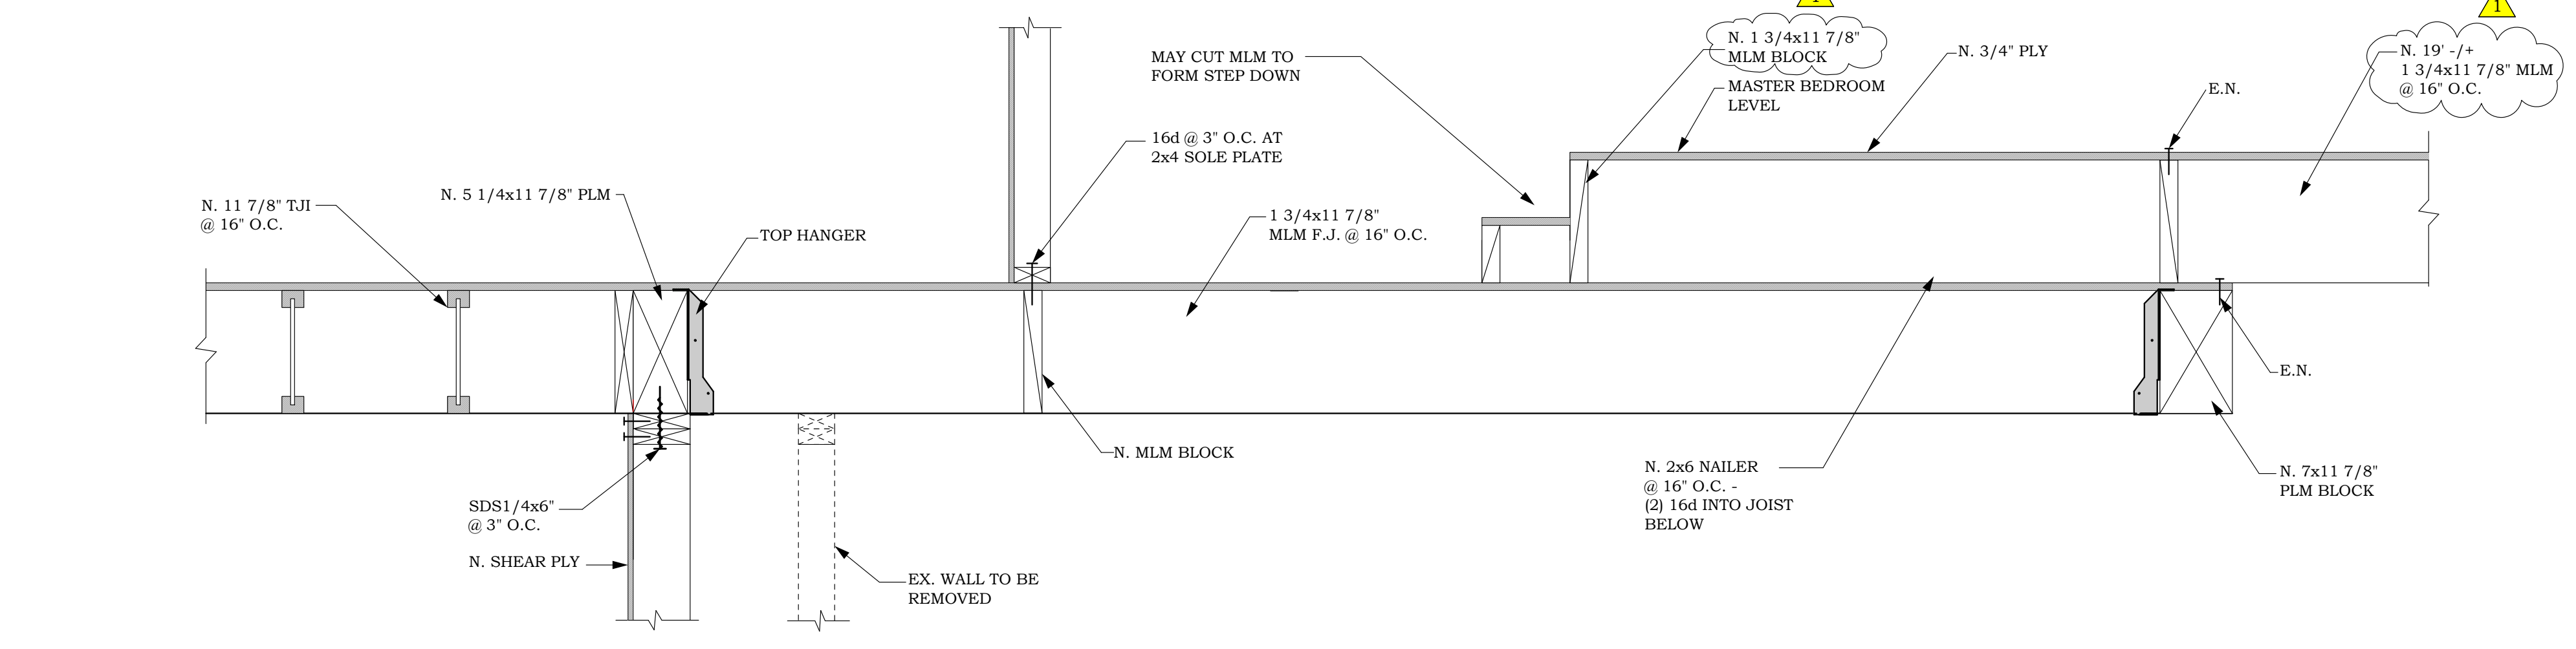

8 STRUCTURAL SECTION -STEP DOWN