


TYPICAL SEPTIC TANK DETAIL

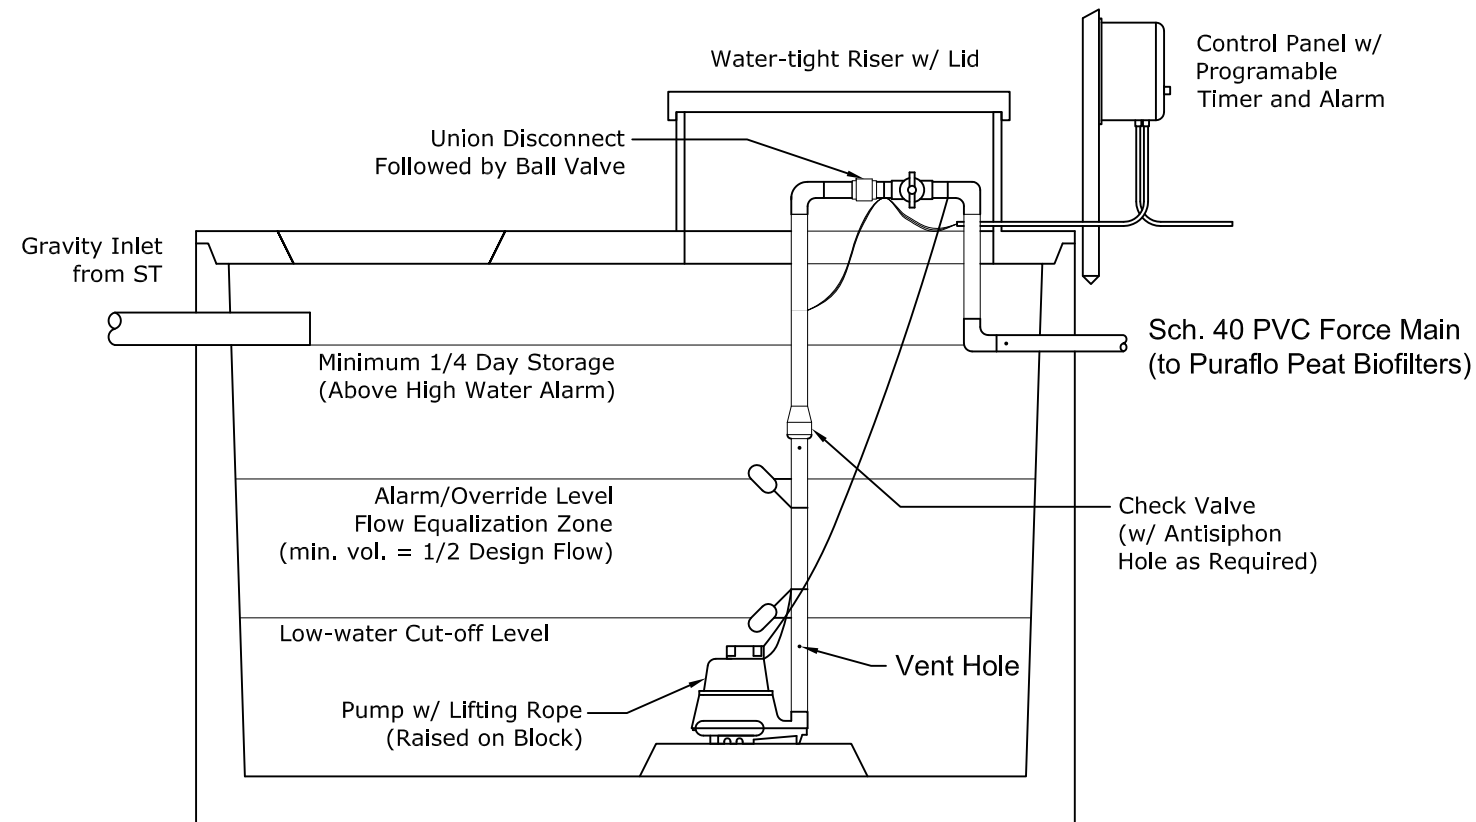

TYPICAL PUMP TANK DETAIL

- Notes:
- 1) SEPTIC TANK MUST BE APPROVED BY THE STATE OR LOCAL REGULATORY AUTHORITY
 - 2) SIZING, DESIGN, CONSTRUCTION AND INSTALLATION MUST CONFORM TO APPLICABLE REGULATIONS
 - 3) PUMP TANK MUST BE APPROVED BY THE STATE OR LOCAL REGULATORY AUTHORITY

Legend:

A	FIRST RELEASE	6/1/12
Rev.	DESCRIPTION	DATE



4106 Bernau Avenue - Greensboro, NC 27407
 Phone 336-547-9338 Fax 336-547-8559
 www.bnm-us.com

© Copyright Bord na Móna Environmental Products U.S. Inc. "Copyright and ownership of this drawing is vested in Bord na Móna Environmental Products U.S. Inc., whose prior written consent is required for its use, reproduction or for publication to any third party. All rights reserved by the law of copyright and by International copyright conventions are reserved to Bord na Móna Environmental Products U.S. Inc. and may be protected by court proceedings for damages and/or injunctions and costs."

Project **PURAFLO PEAT FIBER BIOFILTER**

Client **CLIENT**

Drawing Title **TYPICAL SEPTIC & PUMP TANK DETAIL**

Date	Scale (A3)	Drawn by	Checked by	Approved by
6/1/12	N/S	AJW	PJ	PJ

Status	FOR APPROVAL <input type="checkbox"/>	Dwg. No.
PLANNING <input checked="" type="checkbox"/>	FOR CONSTRUCTION <input type="checkbox"/>	PURAFLO-07
TENDER <input type="checkbox"/>	AS BUILT <input type="checkbox"/>	