

Ironwood at Blue Horizons

Supplemental Elevations

Multi-Family

Style: Spanish

Building A, 6-Plex with four 3BR and two 2BR units
Building B, 6-Plex with two 3BR and four 2BR units
Building C, 4-Plex with four 3BR units

Scheme 10

Scheme 11

Style: Modern Agrarian

Building A, 6-Plex with four 3BR and two 2BR units
Building B, 6-Plex with two 3BR and four 2BR units
Building C, 4-Plex with four 3BR units

Scheme 12

Scheme 13

AVOID COLOR BLOCKING WHERE
THERE IS NO CHANGE IN PLANE
AND/OR WHERE THERE IS NOT A
WALL BREAK IN DIMENSION

4R PLZSP-21-00049
RECEIVED JUN 29 2022
CITY OF BUCKEYE ~ WD

IRONWOOD AT BLUE HORIZONS
BUILDING TYPE A | 6-PLEX
STYLE: SPANISH



IRONWOOD AT BLUE HORIZONS

BUILDING TYPE A | 6-PLEX

STYLE: SPANISH



LEFT SIDE ELEVATION

SCALE: 3/16" = 1'-0"



RIGHT SIDE ELEVATION

SCALE: 3/16" = 1'-0"

IRONWOOD AT BLUE HORIZONS
BUILDING TYPE B | 6-PLEX
STYLE: SPANISH



IRONWOOD AT BLUE HORIZONS
BUILDING TYPE B | 6-PLEX
STYLE: SPANISH



LEFT SIDE ELEVATION

SCALE: 3/16" = 1'-0"



RIGHT SIDE ELEVATION

SCALE: 3/16" = 1'-0"

IRONWOOD AT BLUE HORIZONS
BUILDING TYPE C | 4-PLEX
STYLE: SPANISH



IRONWOOD AT BLUE HORIZONS
BUILDING TYPE C | 4-PLEX
STYLE: SPANISH



LEFT SIDE ELEVATION

SCALE: 3/16" = 1'-0"



RIGHT SIDE ELEVATION

SCALE: 3/16" = 1'-0"

IRONWOOD AT BLUE HORIZONS
BUILDING TYPE A | 6-PLEX
STYLE: MODERN AGRARIAN



IRONWOOD AT BLUE HORIZONS

BUILDING TYPE A | 6-PLEX

STYLE: *MODERN AGRARIAN*



LEFT SIDE ELEVATION


SCALE: 3/16" = 1'-0"



RIGHT SIDE ELEVATION

SCALE: 3/16" = 1'-0"

IRONWOOD AT BLUE HORIZONS
BUILDING TYPE B | 6-PLEX
STYLE: MODERN AGRARIAN

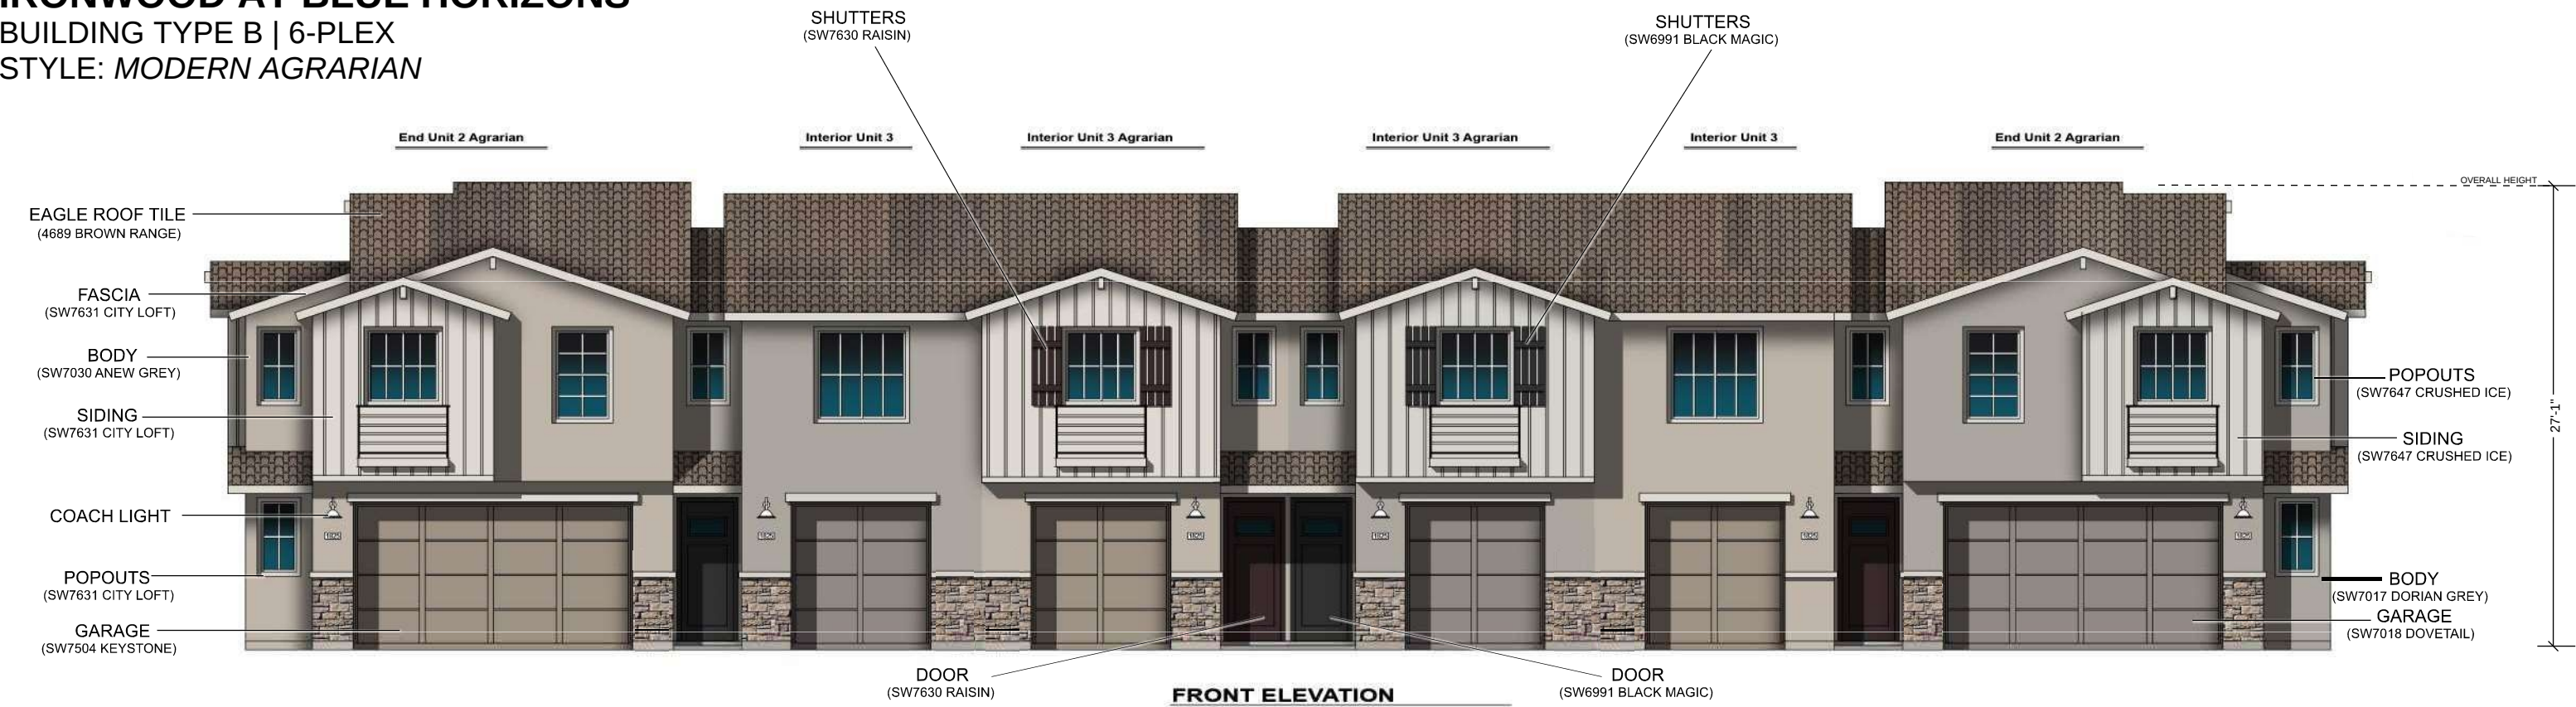

IRONWOOD AT BLUE HORIZONS

BUILDING TYPE B | 6-PLEX
STYLE: MODERN AGRARIAN



LEFT SIDE ELEVATION

SCALE: 3/16" = 1'-0"



RIGHT SIDE ELEVATION

SCALE: 3/16" = 1'-0"

IRONWOOD AT BLUE HORIZONS
BUILDING TYPE C | 4-PLEX
STYLE: MODERN AGRARIAN



IRONWOOD AT BLUE HORIZONS

BUILDING TYPE C | 4-PLEX
STYLE: MODERN AGRARIAN



LEFT SIDE ELEVATION

SCALE: 3/16" = 1'-0"



RIGHT SIDE ELEVATION

SCALE: 3/16" = 1'-0"

Ironwood at Blue Horizons

Multi-Family Color Schemes

Spanish A Elevations			Agrarian B Elevations		
Scheme	10	11	Scheme	12	13
Eagle Roofing, Capistrano			Eagle Roofing, Bel Air		
	3602 Concord Blend	3581 Arcadia Canyon Brown		4503 Sierra Madre	4689 Brown Range
Fascia			Fascia		
	SW7048 Urbane Bronze LRV 8	SW9183 Dark Clove LRV 5		SW7647 Crushed Ice LRV 66	SW7631 City Loft LRV 70
Body 1			Siding & Popouts		
	SW7641 Colonnade Grey LRV 53	SW7547 Sandbar LRV 53		SW7647 Crushed Ice LRV 66	SW7631 City Loft LRV 70
Body 2 / Accent			Main Body		
	SW7045 Intellectual Grey LRV 36	SW7549 Studio Taupe LRV 34		SW7017 Dorian Grey LRV 39	SW7030 Anew Grey LRV 47
Popouts & Garage			Garage		
	SW7046 Anonymous LRV 20	SW2820 Downing Earth LRV 20		SW7018 Dovetail LRV 26	SW7504 Keystone Gray LRV 29
Shutters & Doors			Shutters & Doors		
	SW7069 Iron Ore LRV 6	SW9182 Rojo Maroon LRV 4		SW6991 Black Magic LRV 3	SW7630 Raisin LRV 3
Bahama Metal Awnings (If Applicable)			Bahama Metal Awnings (If Applicable)		
Coronado Stone			Coronado Stone		
	Old World Ledge, Antique Cream	Old World Ledge, Etawah		Sawtooth Ledge, Mount Vernon	Sawtooth Ledge, Northland
Garage Door Style			Garage Door Style		
	Mid American 2500 Series	Mid American 2500 Series		Mid American 2500 Series	Mid American 2500 Series
Shutter Style			Shutter Style		
	4 & 5 Board Open Batten	4 & 5 Board Open Batten		4 & 5 Board Open Batten	4 & 5 Board Open Batten
Front Door Style			Front Door Style		
	Custom	Custom		Therma Tru Fiber Classic S82610	Therma Tru Fiber Classic S82610
Coach Lights			Coach Lights		
	Savoy House 5-616-13	Savoy House 5-616-13		Urban Barn Collection 13"	Urban Barn Collection 13"