

4930 South Congress Avenue | Austin, TX 78745



# OVERVIEW



Fronting Austin's most active developing block, this asset is positioned for rapid tenant absorption providing needed amenities to new urban developments. South Congress Avenue currently has six active multifamily developments in the immediate trade area. Pylon signage is available.

## OFFERING SUMMARY

<b>Address:</b>	4930 South Congress Ave., Austin, TX 78745
<b>Availability:</b>	Suite C301 - 3,922 SF Suite C304 - 2,230 SF Suite C305 - 7,927 SF
<b>Lease Rate:</b>	Call broker for pricing
<b>Building Size:</b>	41,354 SF
<b>Submarket:</b>	South Central
<b>Parking Ratio:</b>	4.00/1,000 SF
<b>Year Built:</b>	1987
<b>Warehouse Entry:</b>	Grade Level Roll-up (C-301)
<b>Traffic Count:</b>	+/- 31,794 VPD



John W. Collins IV | jcollins@stcroixca.com, (512) 391-0718  
Mike Smith | msmith@stcroixca.com, (817) 995-5639

**SOCO PARK**

# SITE PLAN & AVAILABLE SUITES



### Current Tenants & Availabilities:

- 1** Work and Woof
- 2** Twomey Auto Works
- 3** Available - 3,922 SF
- 4** New Bethel AME
- 5** Geico
- 6** Royal Tiger Tattoo
- 7** KV Group
- 8** The Git Out Bar - 2,230 SF  
Available with 60 days notice
- 9** Moore Co. - 7,927 SF  
Available 10/01/24
- 10** Salon Rose



John W. Collins IV | jcollins@stcroixca.com, (512) 391-0718  
Mike Smith | msmith@stcroixca.com, (817) 995-5639

**SOCO PARK**

# AERIAL



John W. Collins IV | [jcollins@stcroixca.com](mailto:jcollins@stcroixca.com), (512) 391-0718  
 Mike Smith | [msmith@stcroixca.com](mailto:msmith@stcroixca.com), (817) 995-5639

**SOCO PARK**


# LOCATION



John W. Collins IV | [jcollins@stcroixca.com](mailto:jcollins@stcroixca.com), (512) 391-0718  
Mike Smith | [msmith@stcroixca.com](mailto:msmith@stcroixca.com), (817) 995-5639

**SOCO PARK**

# FLOOR PLAN | SUITE C301 - 3,922 SF

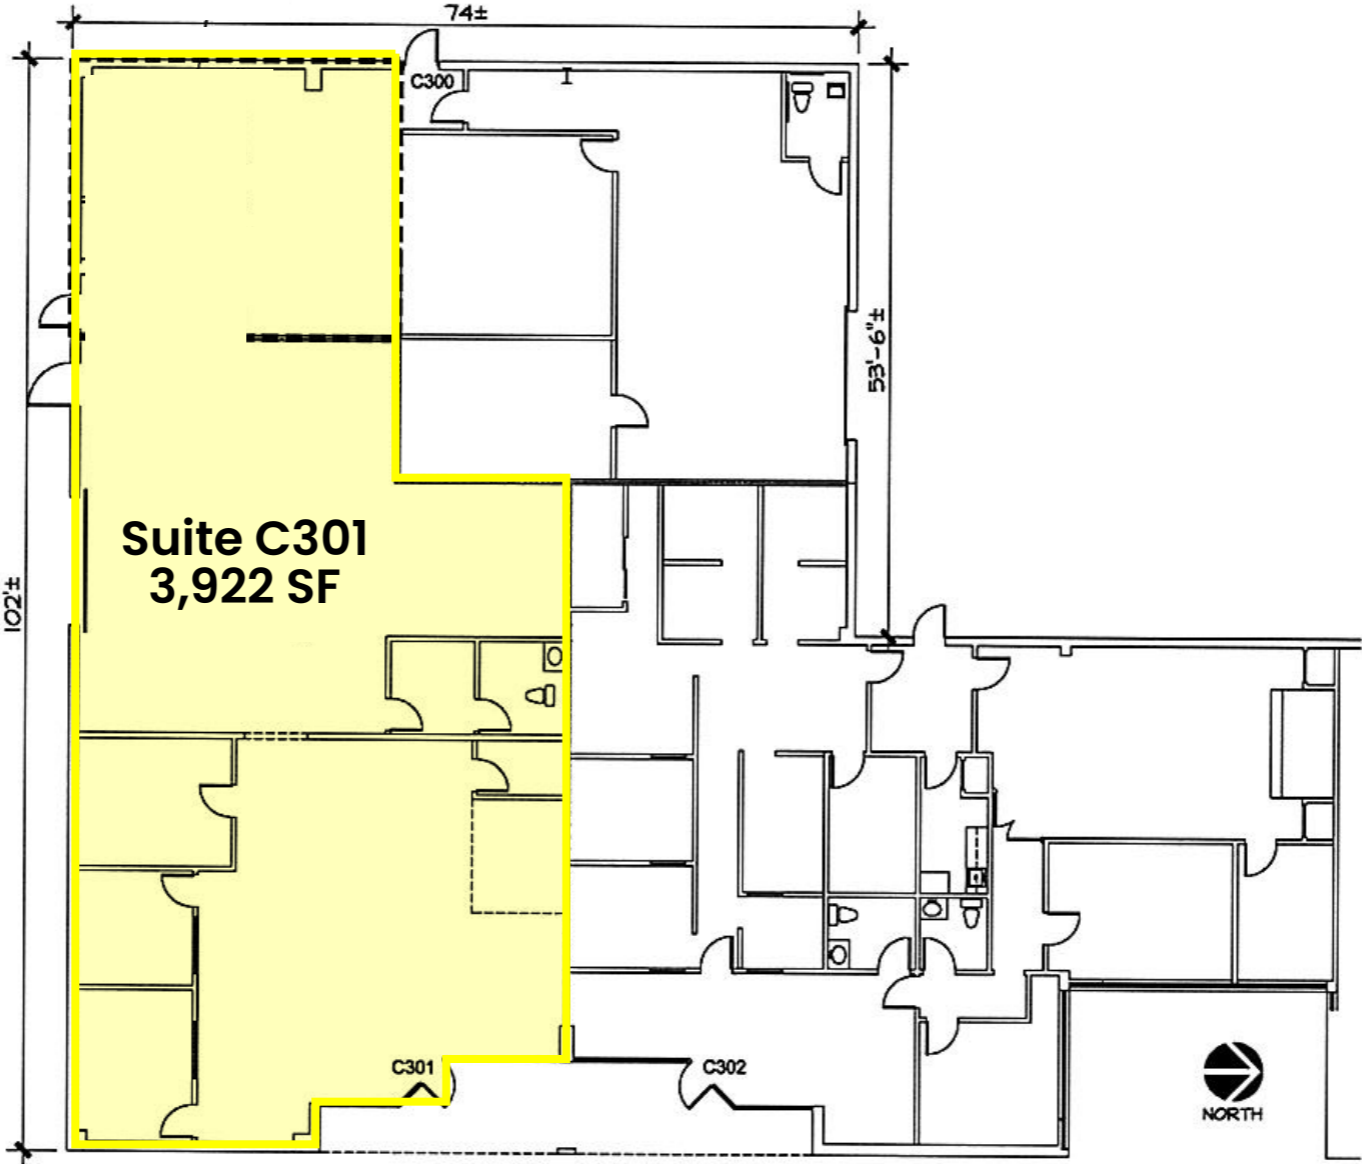

EXISTING FLOOR PLAN  
SCALE: 1/16" = 1'-0"


CLICK [HERE](#) FOR INTERIOR PHOTOS



John W. Collins IV | jcollins@stcroixca.com, (512) 391-0718  
Mike Smith | msmith@stcroixca.com, (817) 995-5639

**SOCO PARK**

# FLOOR PLAN | SUITE C304 - 2,230 SF

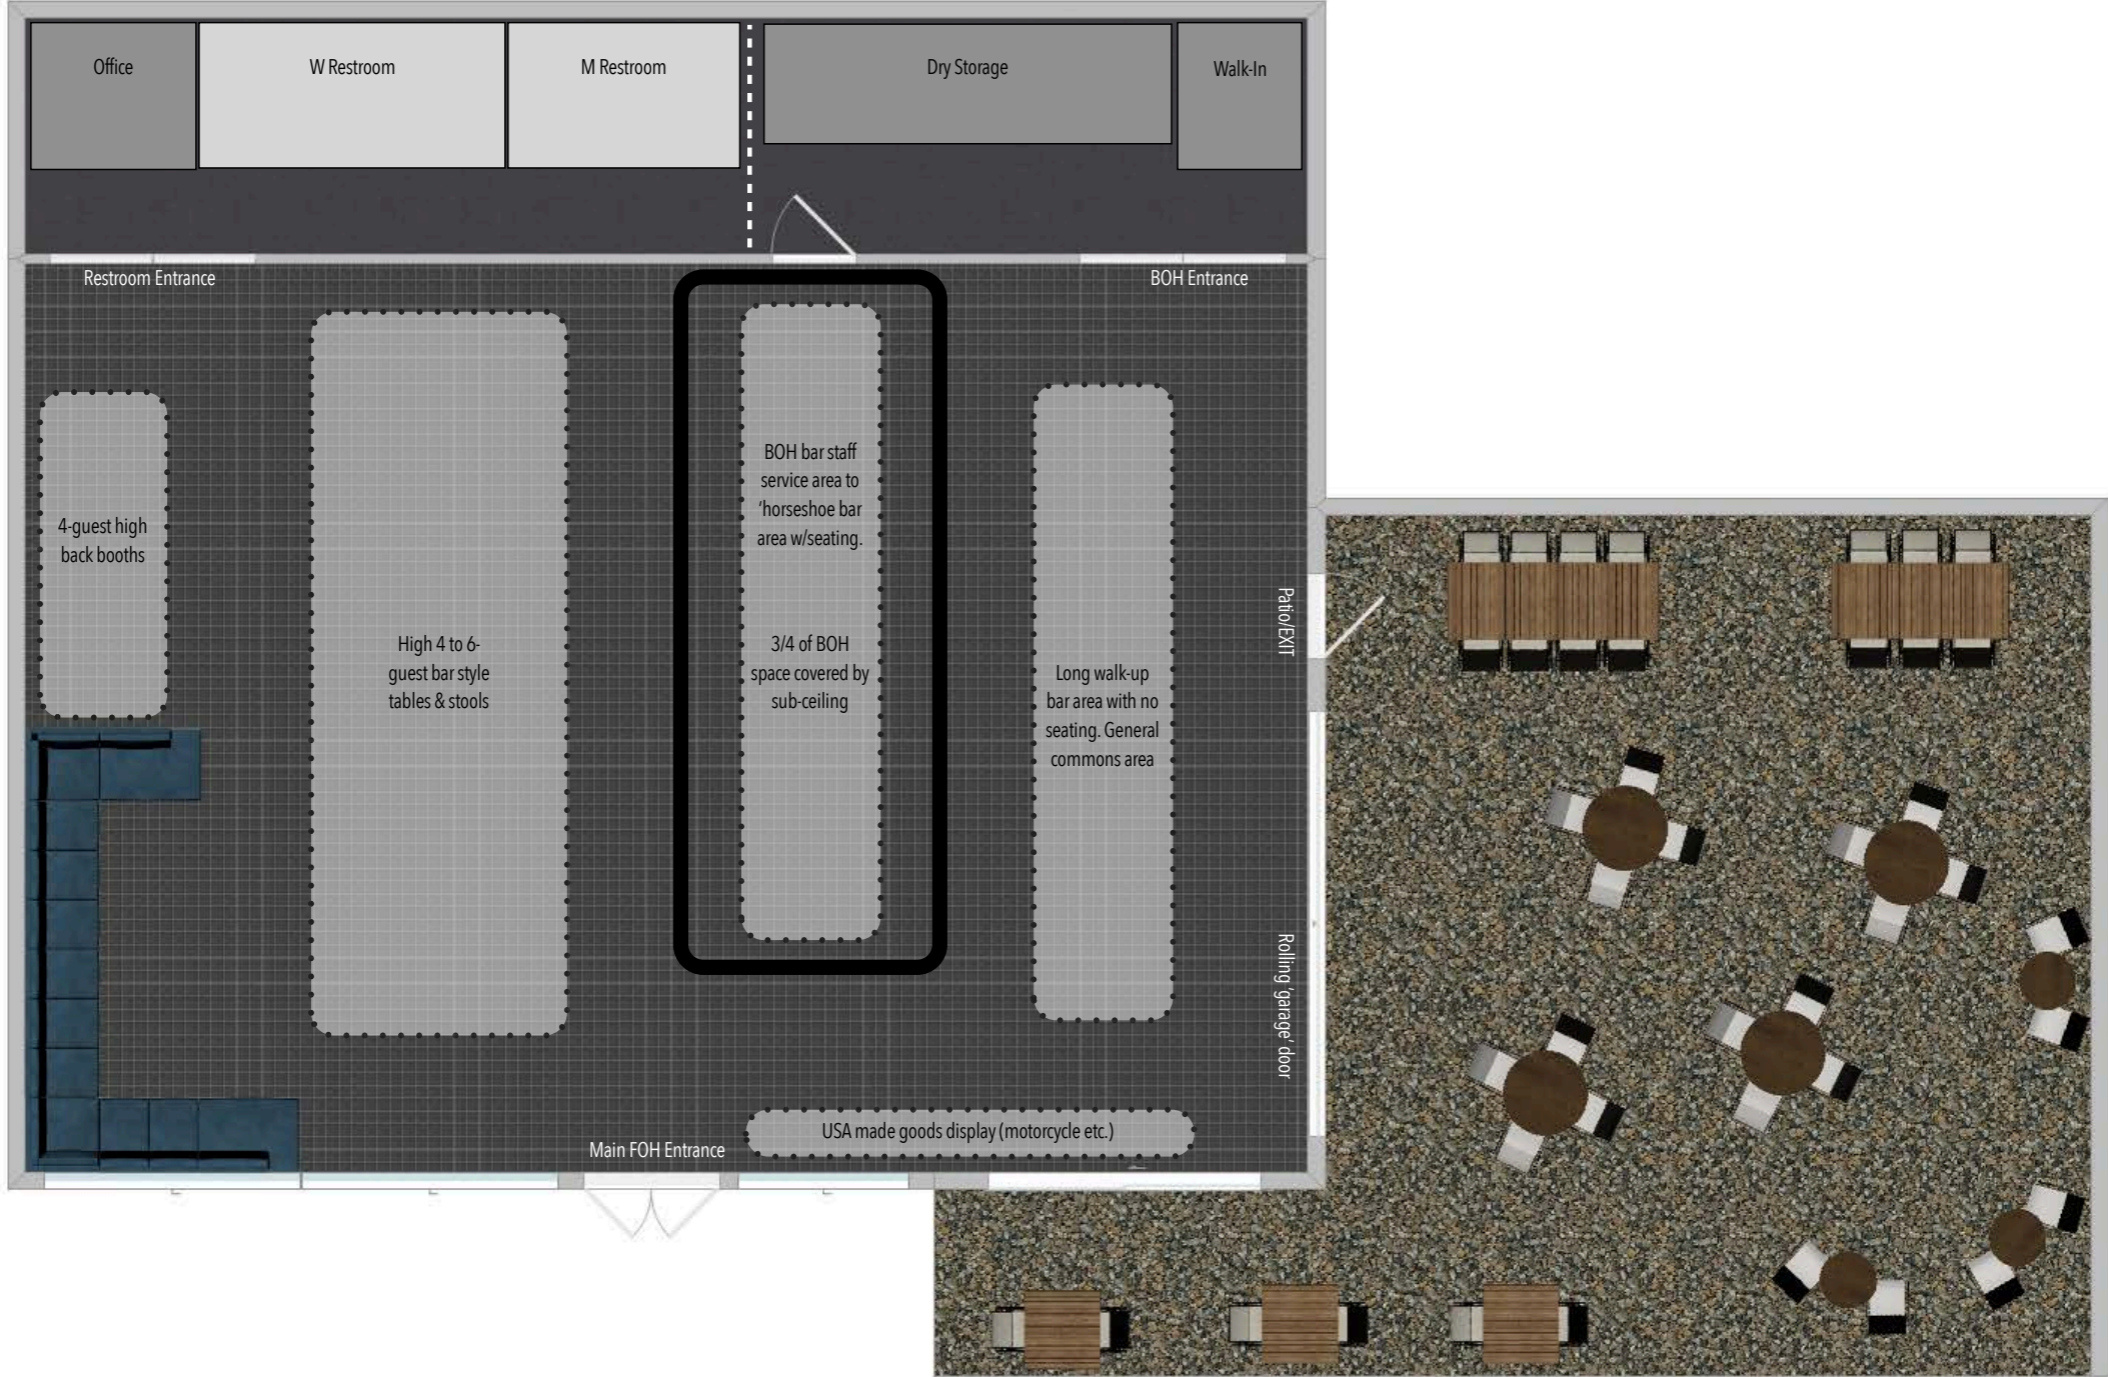

John W. Collins IV | [jcollins@stcroixca.com](mailto:jcollins@stcroixca.com), (512) 391-0718  
Mike Smith | [msmith@stcroixca.com](mailto:msmith@stcroixca.com), (817) 995-5639

**SOCO PARK**

# FLOOR PLAN | SUITE C305 - 7,927 SF



John W. Collins IV | [jcollins@stcroixca.com](mailto:jcollins@stcroixca.com), (512) 391-0718  
Mike Smith | [msmith@stcroixca.com](mailto:msmith@stcroixca.com), (817) 995-5639

**SOCO PARK**

# EXTERIOR PHOTOS



John W. Collins IV | [jcollins@stcroixca.com](mailto:jcollins@stcroixca.com), (512) 391-0718  
Mike Smith | [msmith@stcroixca.com](mailto:msmith@stcroixca.com), (817) 995-5639

**SOCO PARK**

# LOCAL AMENITIES




John W. Collins IV | [jcollins@stcroixca.com](mailto:jcollins@stcroixca.com), (512) 391-0718  
 Mike Smith | [msmith@stcroixca.com](mailto:msmith@stcroixca.com), (817) 995-5639

**SOCO PARK**

# DEMOGRAPHICS

Radius	2 Mile	5 Miles	10 Miles
<b>Population:</b>			
Total Population	74,431	359,253	754,903
Median Age	35.6	36.1	36
Annual Growth 2010 - 2023	1.2%	2.3%	2.2%
<b>Households:</b>			
Total Households	31,350	154,074	307,597
Average Household Size	2.3	2.3	2.4
Average HH Income	\$86,830	\$102,202	\$109,967
Annual Growth 2010 - 2023	1.9%	3.0%	2.9%

\*Demographic data derived from CoStar's Demographics

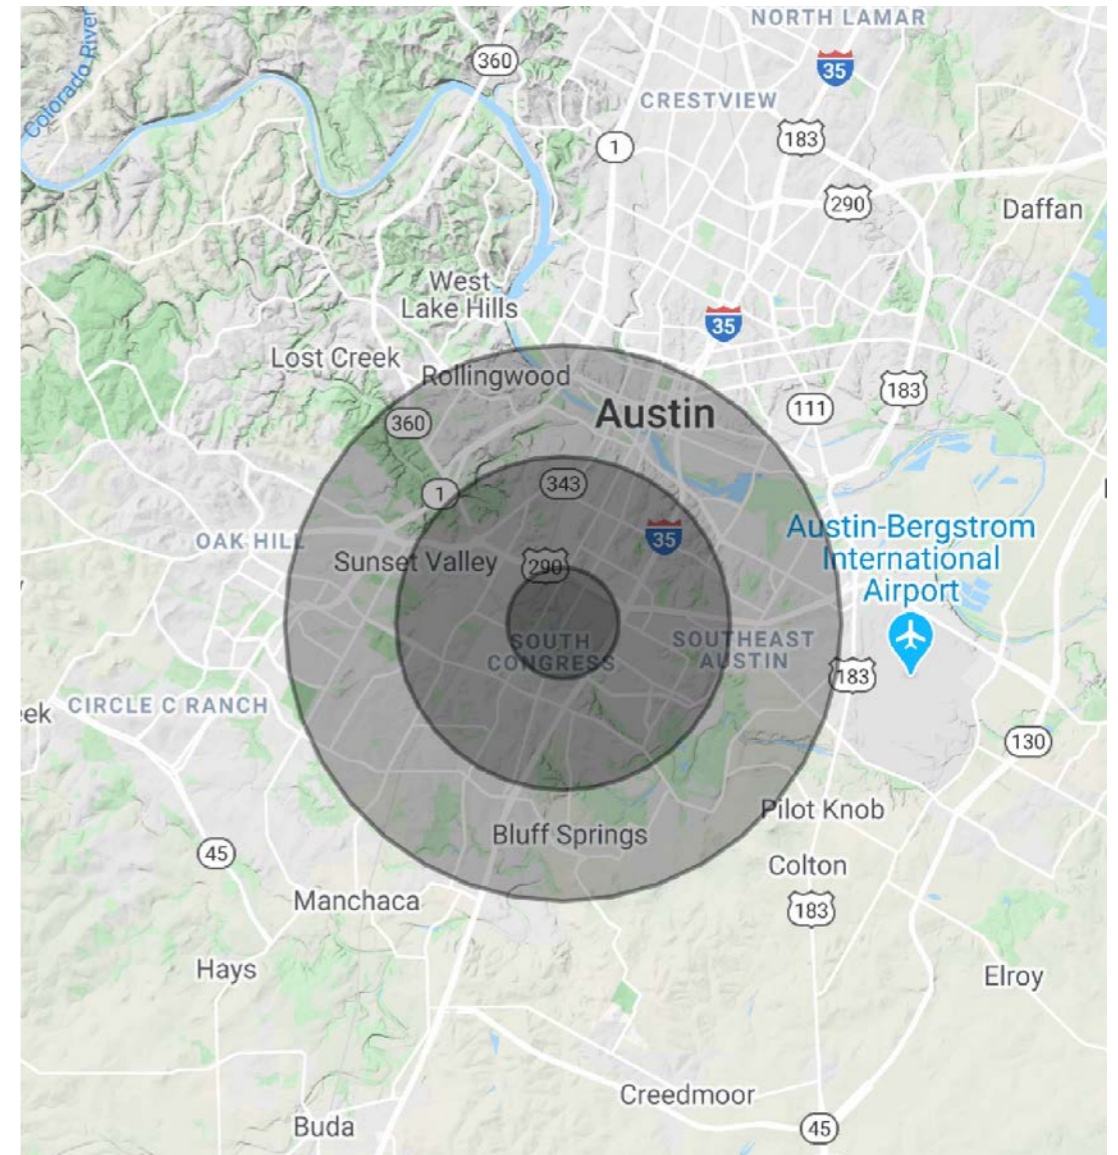

John W. Collins IV | jcollins@stcroixca.com, (512) 391-0718  
 Mike Smith | msmith@stcroixca.com, (817) 995-5639

**SOCO PARK**



# Information About Brokerage Services

Texas law requires all real estate license holders to give the following information about brokerage services to prospective buyers, tenants, sellers and landlords.



### TYPES OF REAL ESTATE LICENSE HOLDERS:

- **A BROKER** is responsible for all brokerage activities, including acts performed by sales agents sponsored by the broker.
- **A SALES AGENT** must be sponsored by a broker and works with clients on behalf of the broker.

### A BROKER'S MINIMUM DUTIES REQUIRED BY LAW (A client is the person or party that the broker represents):

- Put the interests of the client above all others, including the broker's own interests;
- Inform the client of any material information about the property or transaction received by the broker;
- Answer the client's questions and present any offer to or counter-offer from the client; and
- Treat all parties to a real estate transaction honestly and fairly.

### A LICENSE HOLDER CAN REPRESENT A PARTY IN A REAL ESTATE TRANSACTION:

**AS AGENT FOR OWNER (SELLER/LANDLORD):** The broker becomes the property owner's agent through an agreement with the owner, usually in a written listing to sell or property management agreement. An owner's agent must perform the broker's minimum duties above and must inform the owner of any material information about the property or transaction known by the agent, including information disclosed to the agent or subagent by the buyer or buyer's agent.

**AS AGENT FOR BUYER/TENANT:** The broker becomes the buyer/tenant's agent by agreeing to represent the buyer, usually through a written representation agreement. A buyer's agent must perform the broker's minimum duties above and must inform the buyer of any material information about the property or transaction known by the agent, including information disclosed to the agent by the seller or seller's agent.

**AS AGENT FOR BOTH - INTERMEDIARY:** To act as an intermediary between the parties the broker must first obtain the written agreement of *each party* to the transaction. The written agreement must state who will pay the broker and, in conspicuous bold or underlined print, set forth the broker's obligations as an intermediary. A broker who acts as an intermediary:

- Must treat all parties to the transaction impartially and fairly;
- May, with the parties' written consent, appoint a different license holder associated with the broker to each party (owner and buyer) to communicate with, provide opinions and advice to, and carry out the instructions of each party to the transaction.
- Must not, unless specifically authorized in writing to do so by the party, disclose:
  - o that the owner will accept a price less than the written asking price;
  - o that the buyer/tenant will pay a price greater than the price submitted in a written offer; and
  - o any confidential information or any other information that a party specifically instructs the broker in writing not to disclose, unless required to do so by law.

**AS SUBAGENT:** A license holder acts as a subagent when aiding a buyer in a transaction without an agreement to represent the buyer. A subagent can assist the buyer but does not represent the buyer and must place the interests of the owner first.

### TO AVOID DISPUTES, ALL AGREEMENTS BETWEEN YOU AND A BROKER SHOULD BE IN WRITING AND CLEARLY ESTABLISH:

- The broker's duties and responsibilities to you, and your obligations under the representation agreement.
- Who will pay the broker for services provided to you, when payment will be made and how the payment will be calculated.

**LICENSE HOLDER CONTACT INFORMATION:** This notice is being provided for information purposes. It does not create an obligation for you to use the broker's services. Please acknowledge receipt of this notice below and retain a copy for your records.

St. Croix Capital Realty Advisors, LLC	9003153	officeadmin@stcroixca.com	512.391.0718
Licensed Broker /Broker Firm Name or Primary Assumed Business Name	License No.	Email	Phone
John W. Collins IV	561707	jcollins@stcroixca.com	512.391.0718
Designated Broker of Firm	License No.	Email	Phone
Michael Smith	692978	msmith@stcroixca.com	512.391.0718
Licensed Supervisor of Sales Agent/ Associate	License No.	Email	Phone
Sales Agent/Associate's Name	License No.	Email	Phone

\_\_\_\_\_  
Buyer/Tenant/Seller/Landlord Initials

\_\_\_\_\_  
Date