


Suite Area
4,213 SF

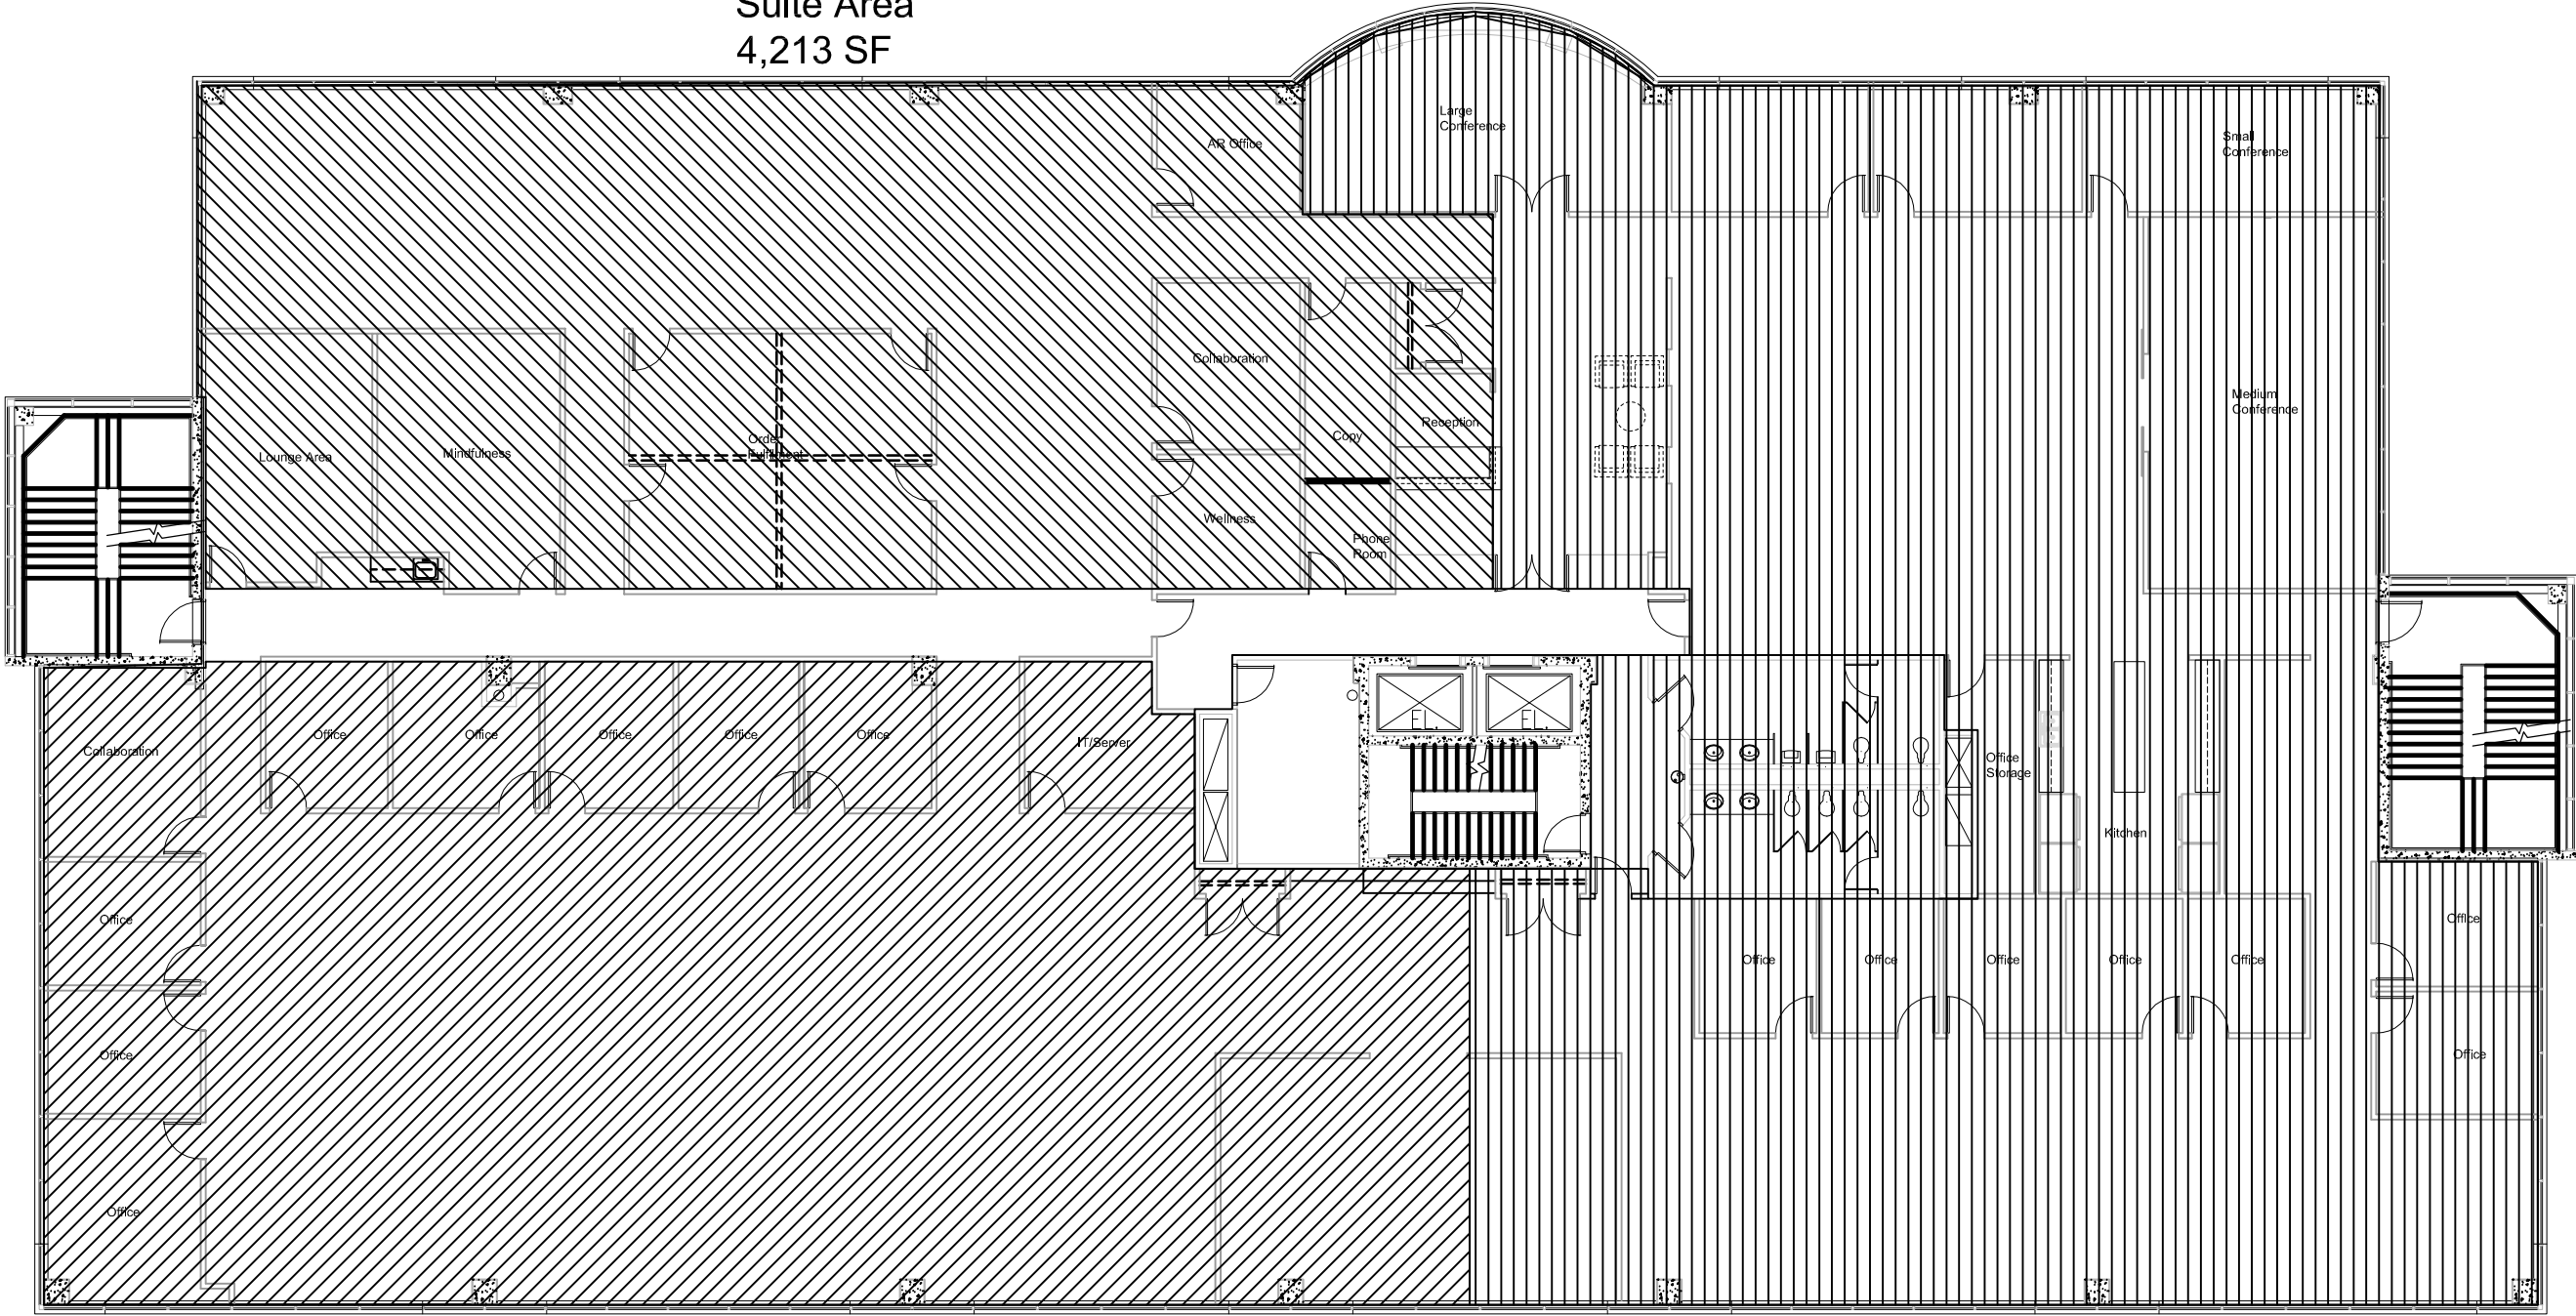

Suite Area
5,745 SF

Suite Area
7,838 SF



PROJECT:
EXECUTIVE DRIVE - FIRST FLOOR
LOCATION:
BROOKFIELD, WISCONSIN

DATE: 7-6-2022

JOB NO:

DRAWING NUMBER:

A0.1