

FOR LEASE

11925 Commons Dr Springdale, OH 45246


NAIBergman



Retail / Showroom / Warehouse | 35,000 - 122,000 SF

- 122,933 SF Former At Home Space Available, Divisible with Multiple Options
- Power center - Dave & Buster's, Morris and Ashley Furniture, Full Throttle, Sky Zone and Golf Galaxy
- Plenty of parking
- Located in the heart of Springdale - Greater Cincinnati's largest retail corridor with easy access from interstates I-71 & I-75 via I-275.
- Adjacent to Sam's Club & Target
- Excellent I-275 visibility

The Property is located in the TriCounty Corridor, in the heart of **Greater Cincinnati**; with a population of approximately 2,200,000 people. This is an ideal retail location for companies wanting the unique high exposure to the interstate that this available space provides.

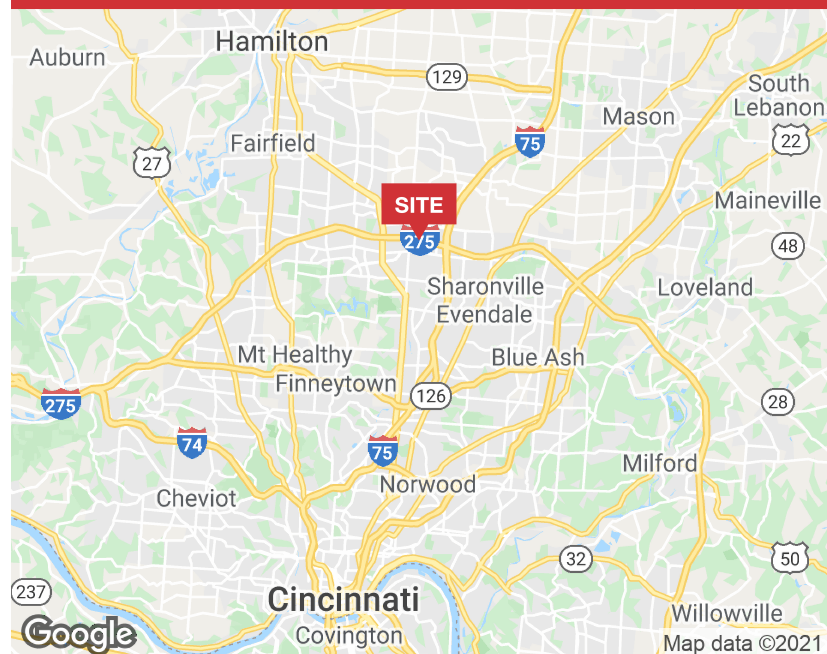

✉ Laurence Bergman
+1 513 322 6307
larry@bergman-group.com

✉ Billy Gillman
+1 513 322 6319
billy@bergman-group.com

📍 4695 Lake Forest Drive
Cincinnati, OH 45242
bergmancommercial.com

FOR LEASE

11925 Commons Dr Springdale, OH 45246



✉ Laurence Bergman
+1 513 322 6307
larry@bergman-group.com

✉ Billy Gillman
+1 513 322 6319
billy@bergman-group.com

NABergman

FOR LEASE

11925 Commons Dr Springdale, OH 45246



✉ Laurence Bergman
+1 513 322 6307
lary@bergman-group.com

✉ Billy Gillman
+1 513 322 6319
billy@bergman-group.com


NABergman

FOR LEASE

11925 Commons Dr Springdale, OH 45246



1 FINISH FLOOR PLAN
SCALE 1/8" = 1'-0"

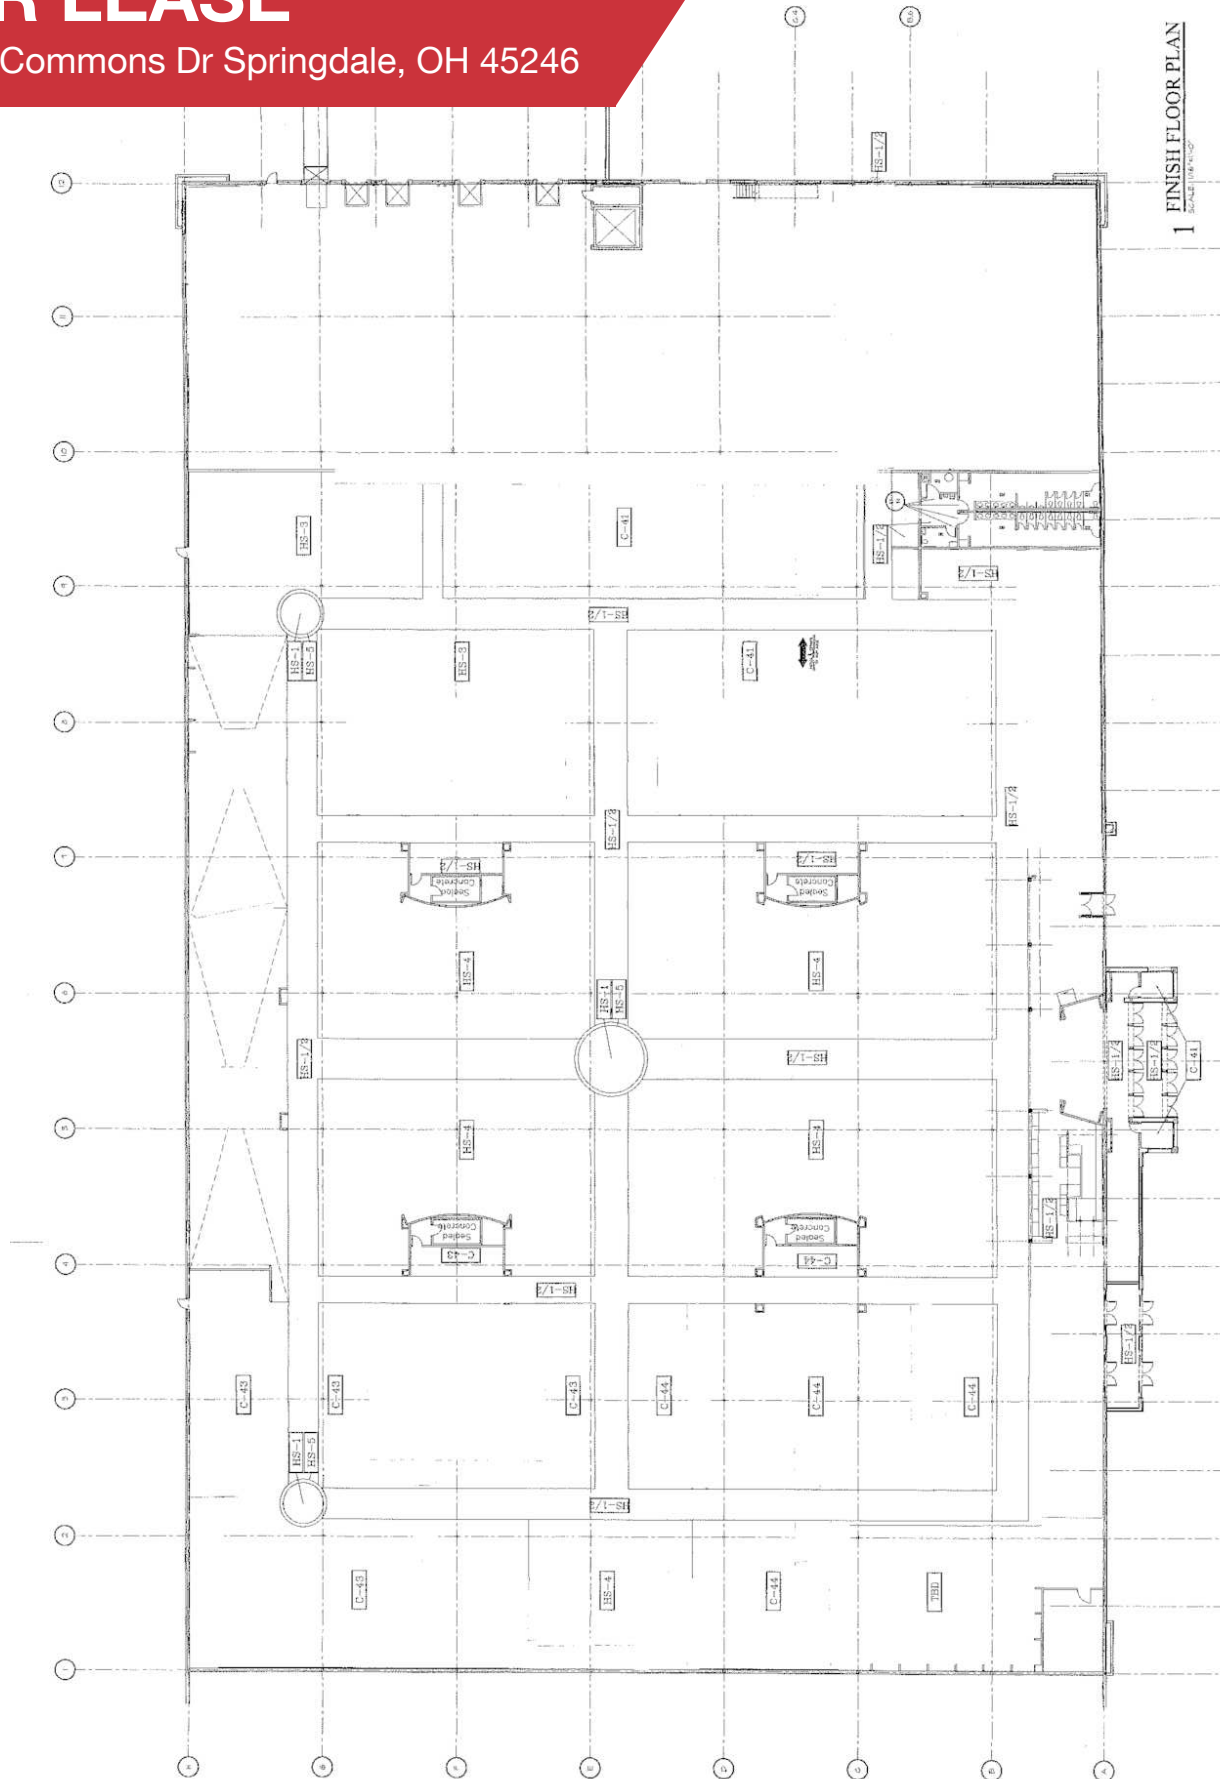

4 DOCK DOORS

✉ Laurence Bergman
+1 513 322 6307
lary@bergman-group.com

✉ Billy Gillman
+1 513 322 6319
billy@bergman-group.com



FOR LEASE

11925 Commons Dr Springdale, OH 45246




✉ Laurence Bergman
+1 513 322 6307
lary@bergman-group.com

✉ Billy Gillman
+1 513 322 6319
billy@bergman-group.com

NAIBergman

FOR LEASE

11925 Commons Dr Springdale, OH 45246

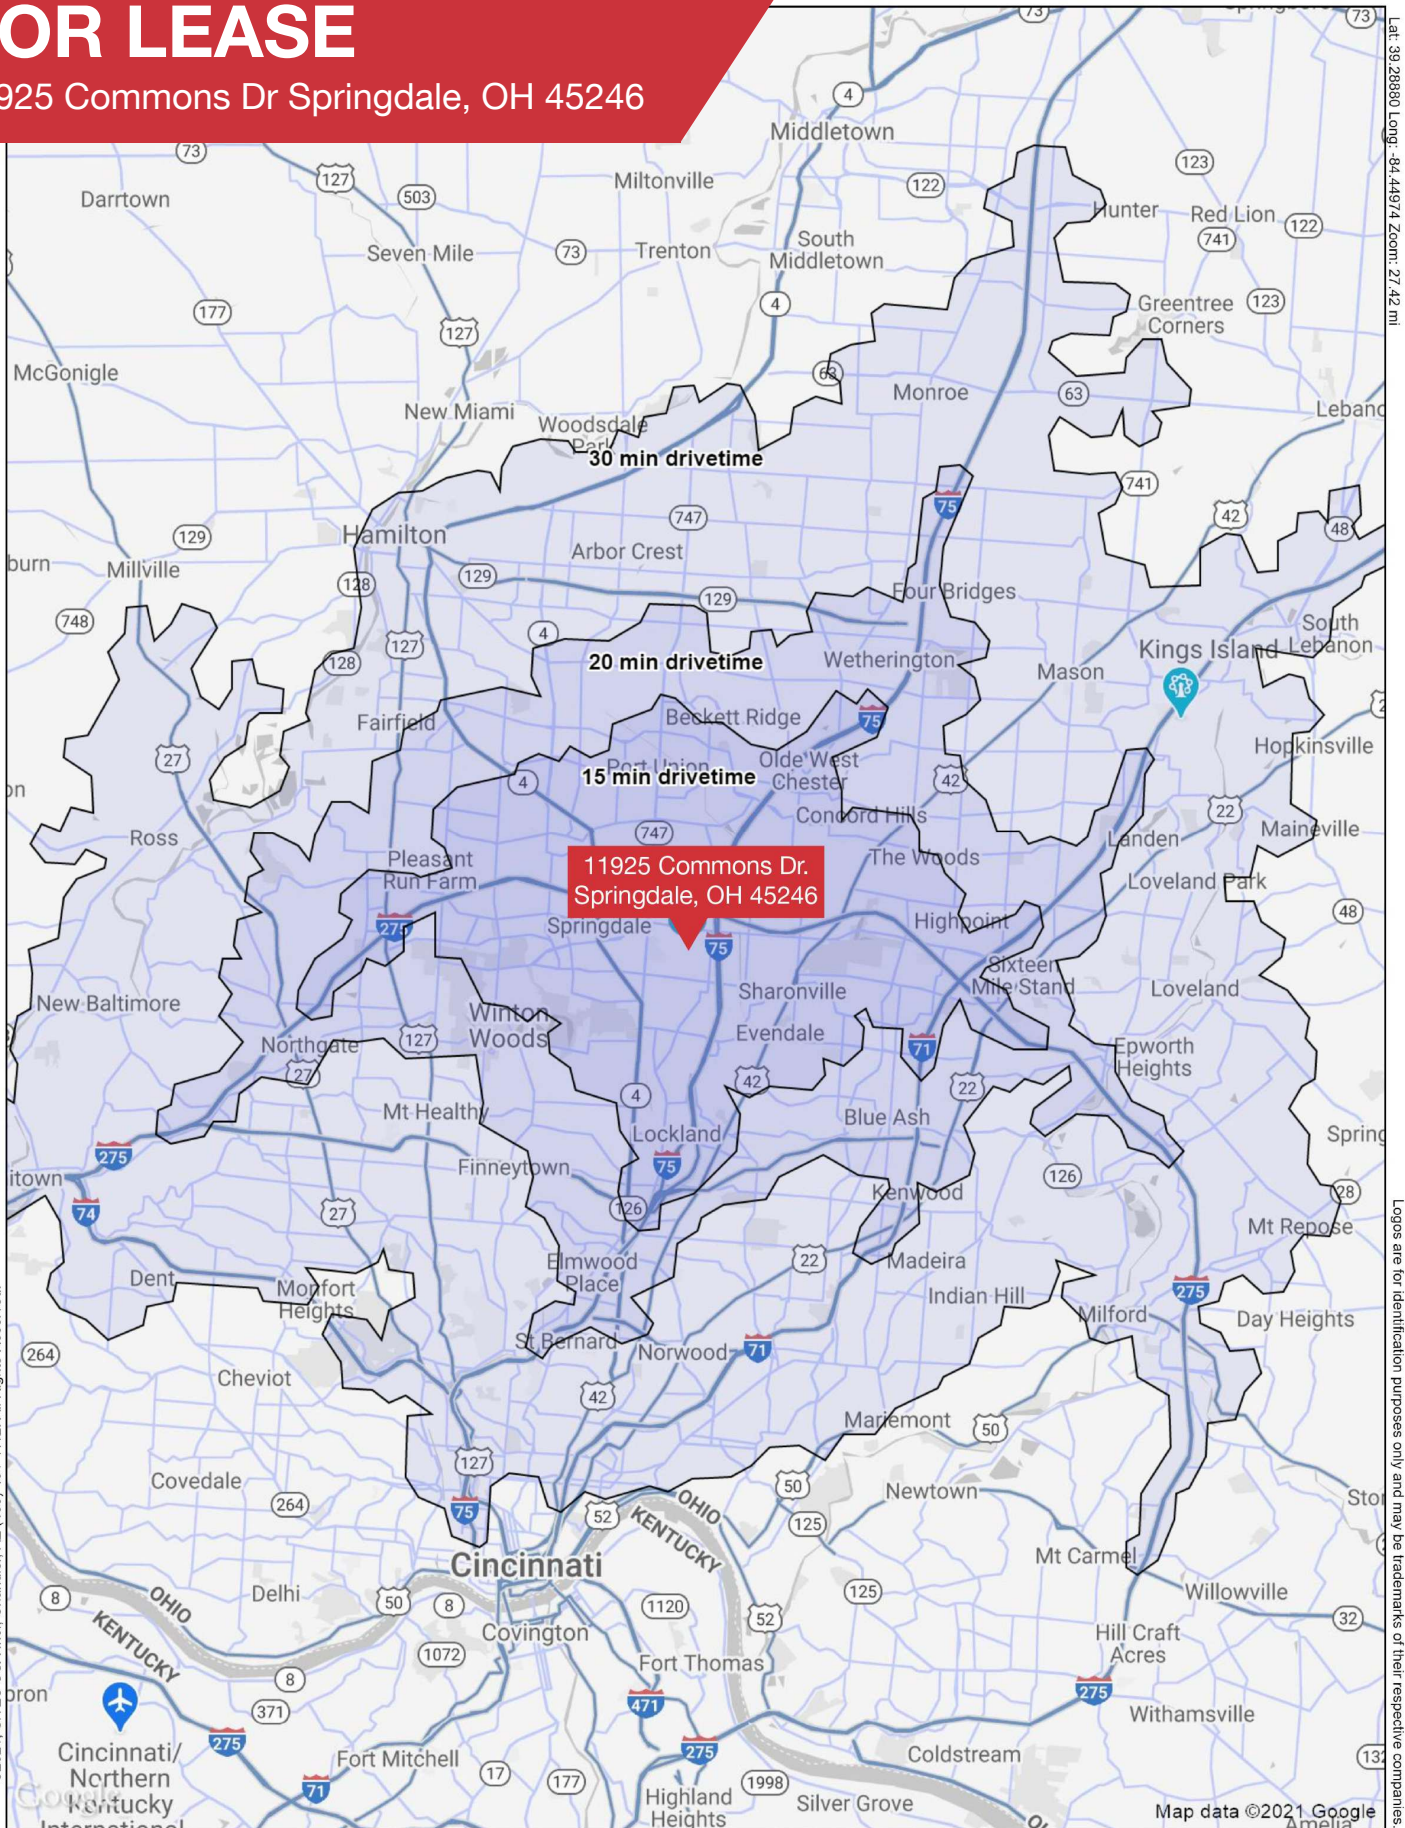

©2021, SITES USA Inc., Chandler, AZ (480) 491-1112. All Rights Reserved.

Lat: 39.289801 Long: -84.44974 Zoom: 27.42 mi

This map was produced using data from private and government sources deemed to be reliable. The information herein is provided without representation or warranty


✉ Laurence Bergman
+1 513 322 6307
larry@bergman-group.com

✉ Billy Gillman
+1 513 322 6319
billy@bergman-group.com



FOR LEASE

11925 Commons Dr Springdale, OH 45246

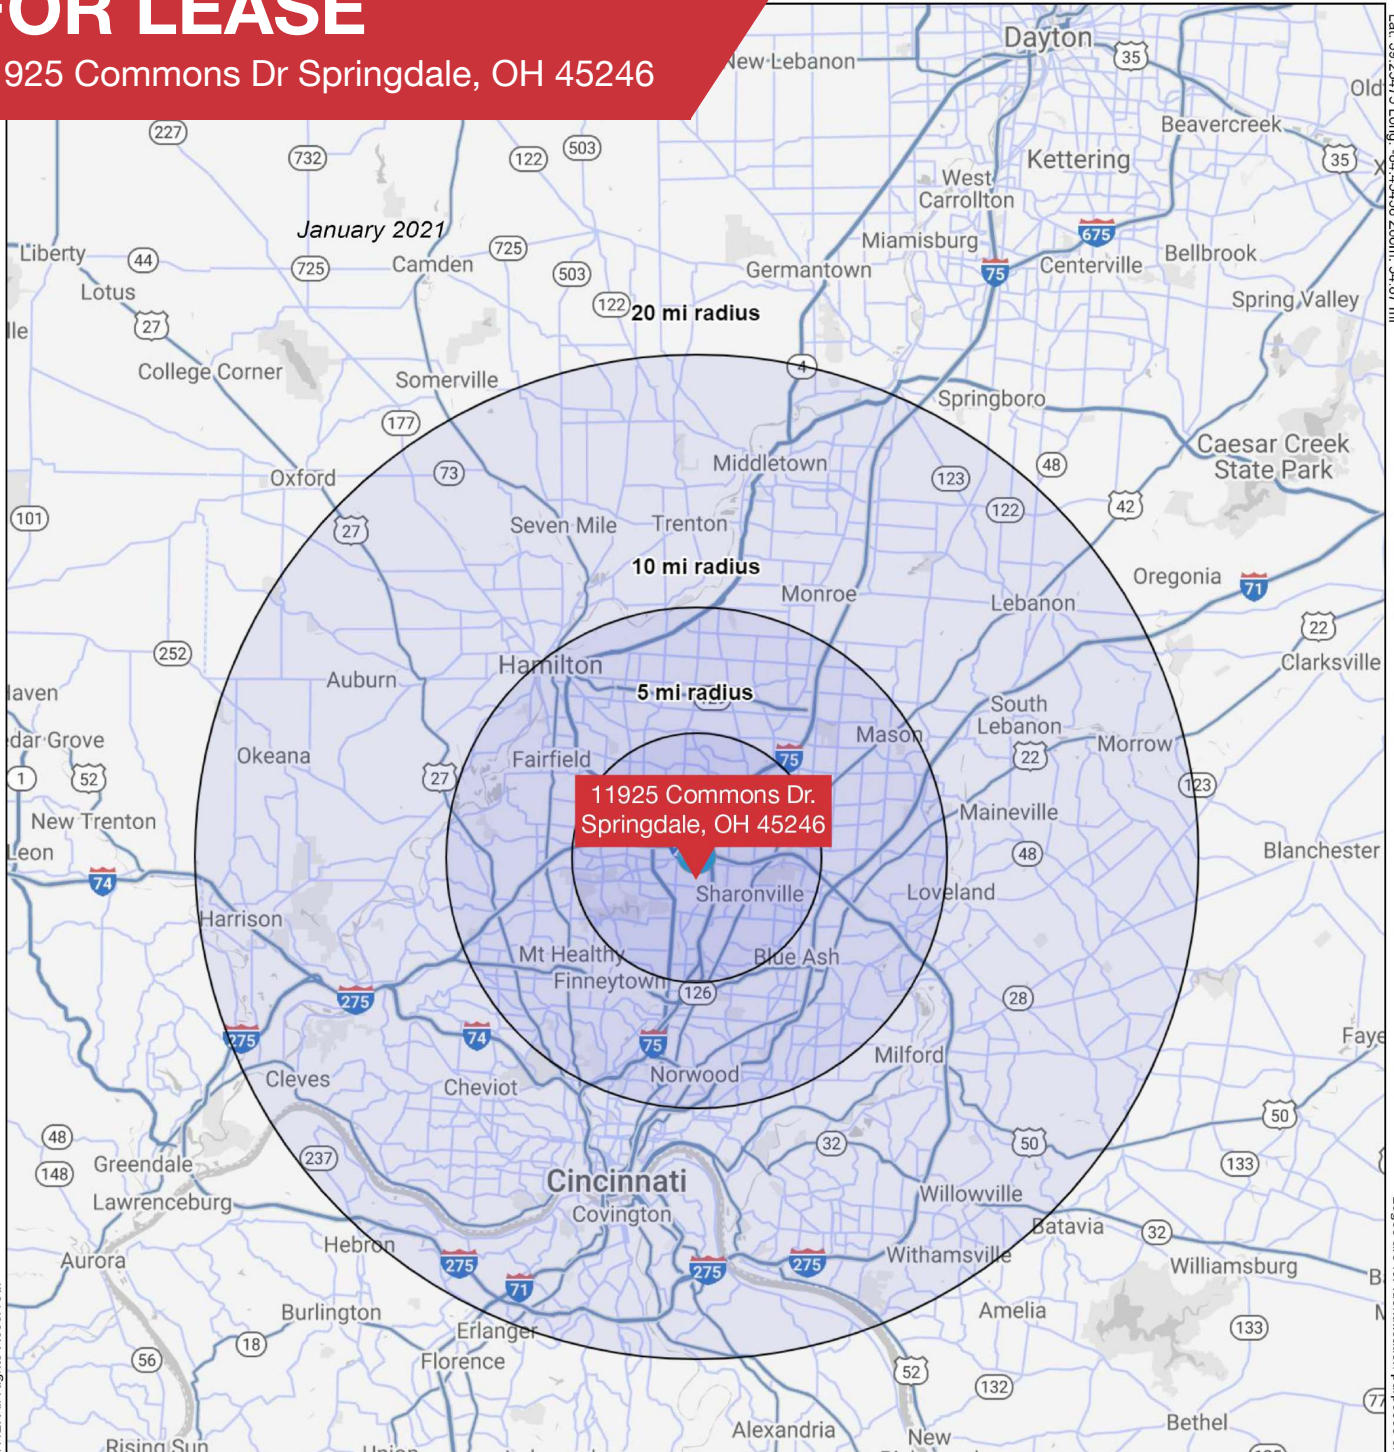

©2021, SITES USA Inc., Chandler, AZ (480) 491-1112. All Rights Reserved.

Lat: 39.25475 Long: -84.45438 Zoom: 54.87 mi

Logos are for identification purposes only and may be trademarks of their respective companies.

	5 mi radius	10 mi radius	20 mi radius
Population (2020)	137,556	683,585	1,641,878
Households	56,924	277,098	665,835
Average HH Income	\$100,972	\$101,393	\$96,815
Total Businesses	9,071	27,485	57,783

This map was produced using data from private and government sources deemed to be reliable. The information herein is provided without representation or warranty.

✉ **Laurence Bergman**
+1 513 322 6307
lary@bergman-group.com

✉ **Billy Gillman**
+1 513 322 6319
billy@bergman-group.com

