



RETAIL FOR LEASE

MODERA ACADEMICAL VILLAGE

3440 SOUTHWEST 76TH TERRACE • DAVIE, FL 33328





PROPERTY HIGHLIGHTS

- New construction retail at the base of Modera Academical Village, featuring 397 units
- Flexible space options ranging from ±828 square feet up to 9,491 square feet
- Restaurant ready spaces available, with tie ins to grease traps and venting
- Outdoor patio available
- Situated adjacent to South Florida Education Center, a 545 Acre Mega Campus with five educational institutions and a daytime population of over 70,000 people
- Anticipated delivery in Q1-24

3 Mile Demographics

107,641

Population

40,842

Estimated Households

39

Age


\$107,813

Average Household Income

AREA RETAIL



SITE PLAN

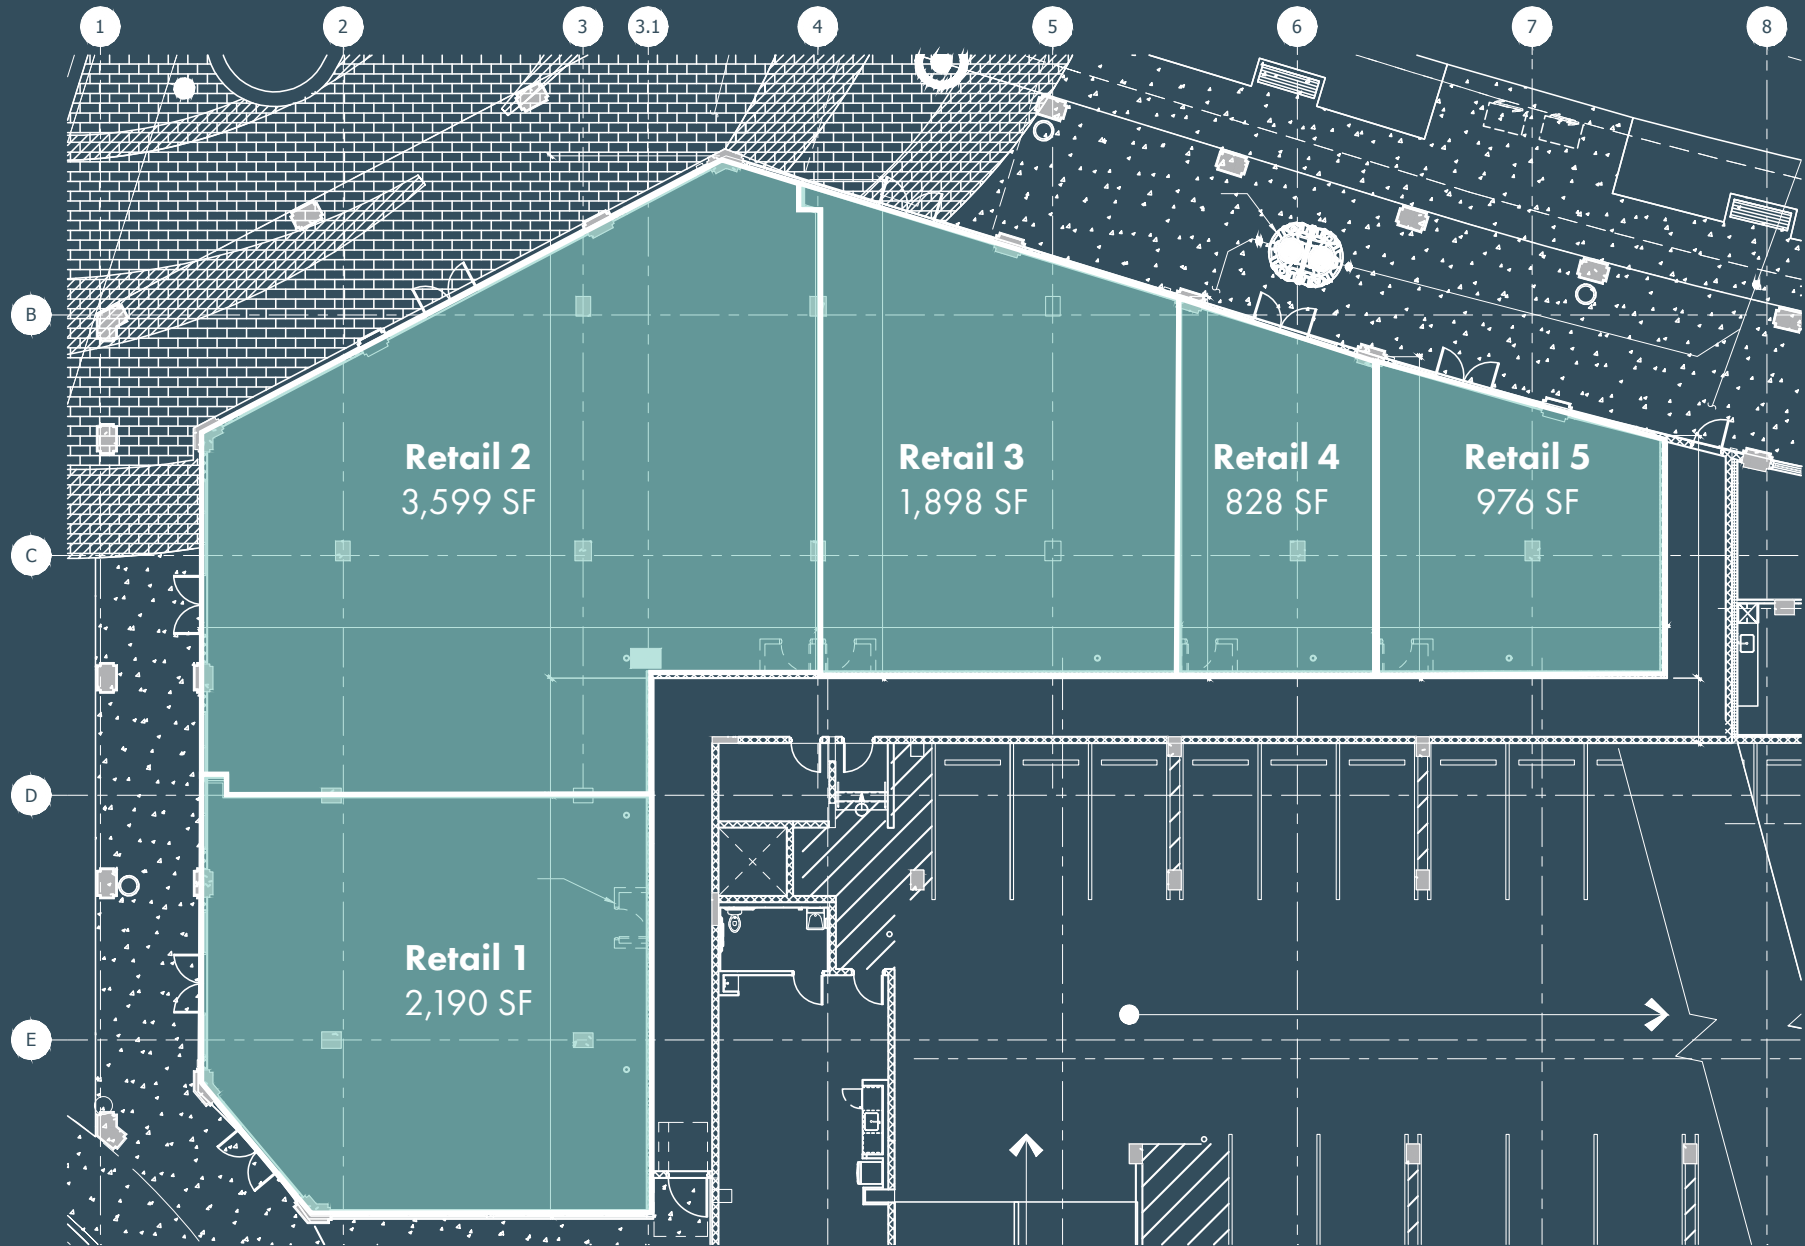

■ Available Space

1 GROUND FLOOR PLAN
SCALE: 1/16" = 1'-0"



CONTACT

Zach Winkler
+ 1 305 704 1333
zach.winkler@am.jll.com

© 2022 Jones Lang LaSalle Brokerage, Inc. All rights reserved.
All information contained herein is from sources deemed reliable; however, no representation or warranty is made to the accuracy thereof.

