

NOW LEASING

AIRFIELD GATES COMMERCE PARK

571 MOON CLINTON ROAD
MOON TOWNSHIP, PA 15108



BUILDING 1 - DELIVERING Q2 2024
CLASS A INDUSTRIAL PARK

BUILDING 1 150,000 SF
BUILDING 2 150,000 SF




HIGHLIGHTS

INDUSTRIAL DEVELOPMENT



SITE:	23.76 acres
SIZE:	Building 1: 150,000 SF Building 2: 150,000 SF
CONSTRUCTION TYPE:	Precast or tilt up concrete panel construction
CLEAR HEIGHT:	32'
SLAB:	7" reinforced concrete
COLUMN SPACING:	50' x 50'
LOADING DOCKS:	Building 1: 15 dock doors (up to 37) Building 2: 15 dock doors (up to 37)
DRIVE-IN DOORS:	Two (2) drive-in doors (12' x 14')

FIRE PROTECTION:	ESFR Sprinklers w/ K-17 Heads
LIGHTING:	LED fixtures (30 FC at 36" AFF)
ROOF:	TPO/EPDM Membrane
HEATING:	To maintain 50 degrees when 0 degrees outside (Reznor or Cambridge style units)
ELECTRIC SERVICE:	2000 amps, 480/277V
TRAILER PARKING:	48 trailer spaces
OFFICE:	BTS

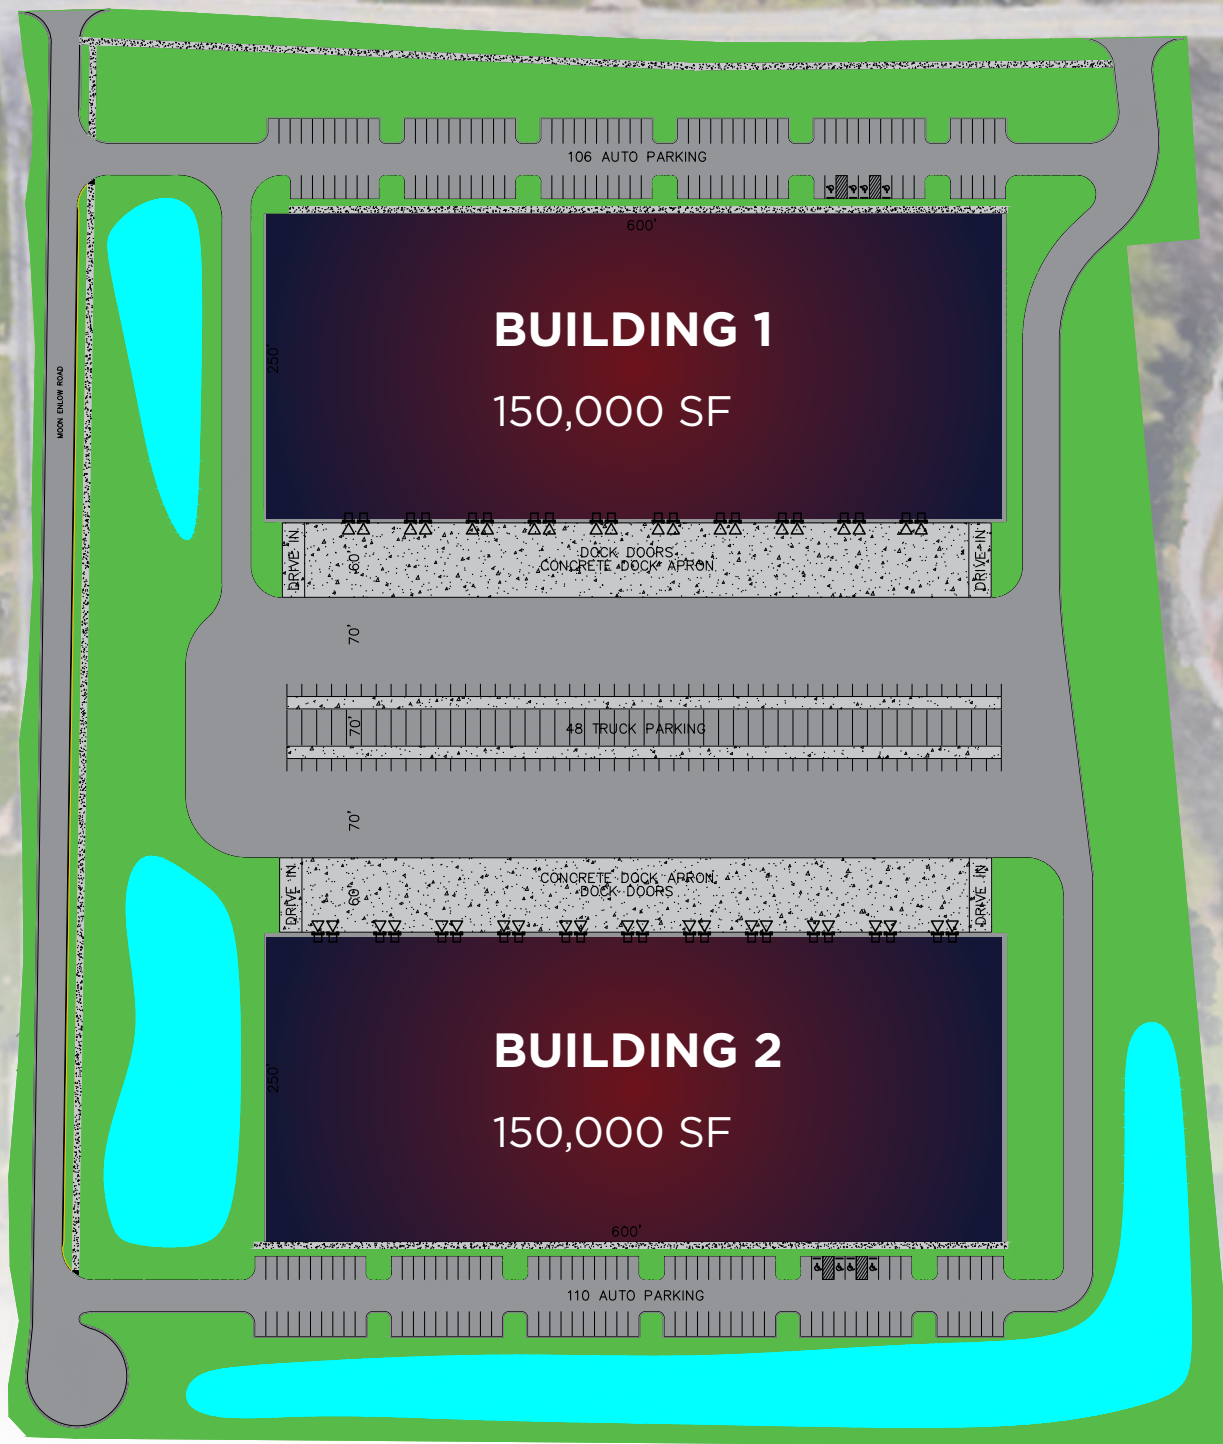


SITE PLAN

CUSHMAN & WAKEFIELD | ARMSTRONG DEVELOPMENT



REGIONAL MAP

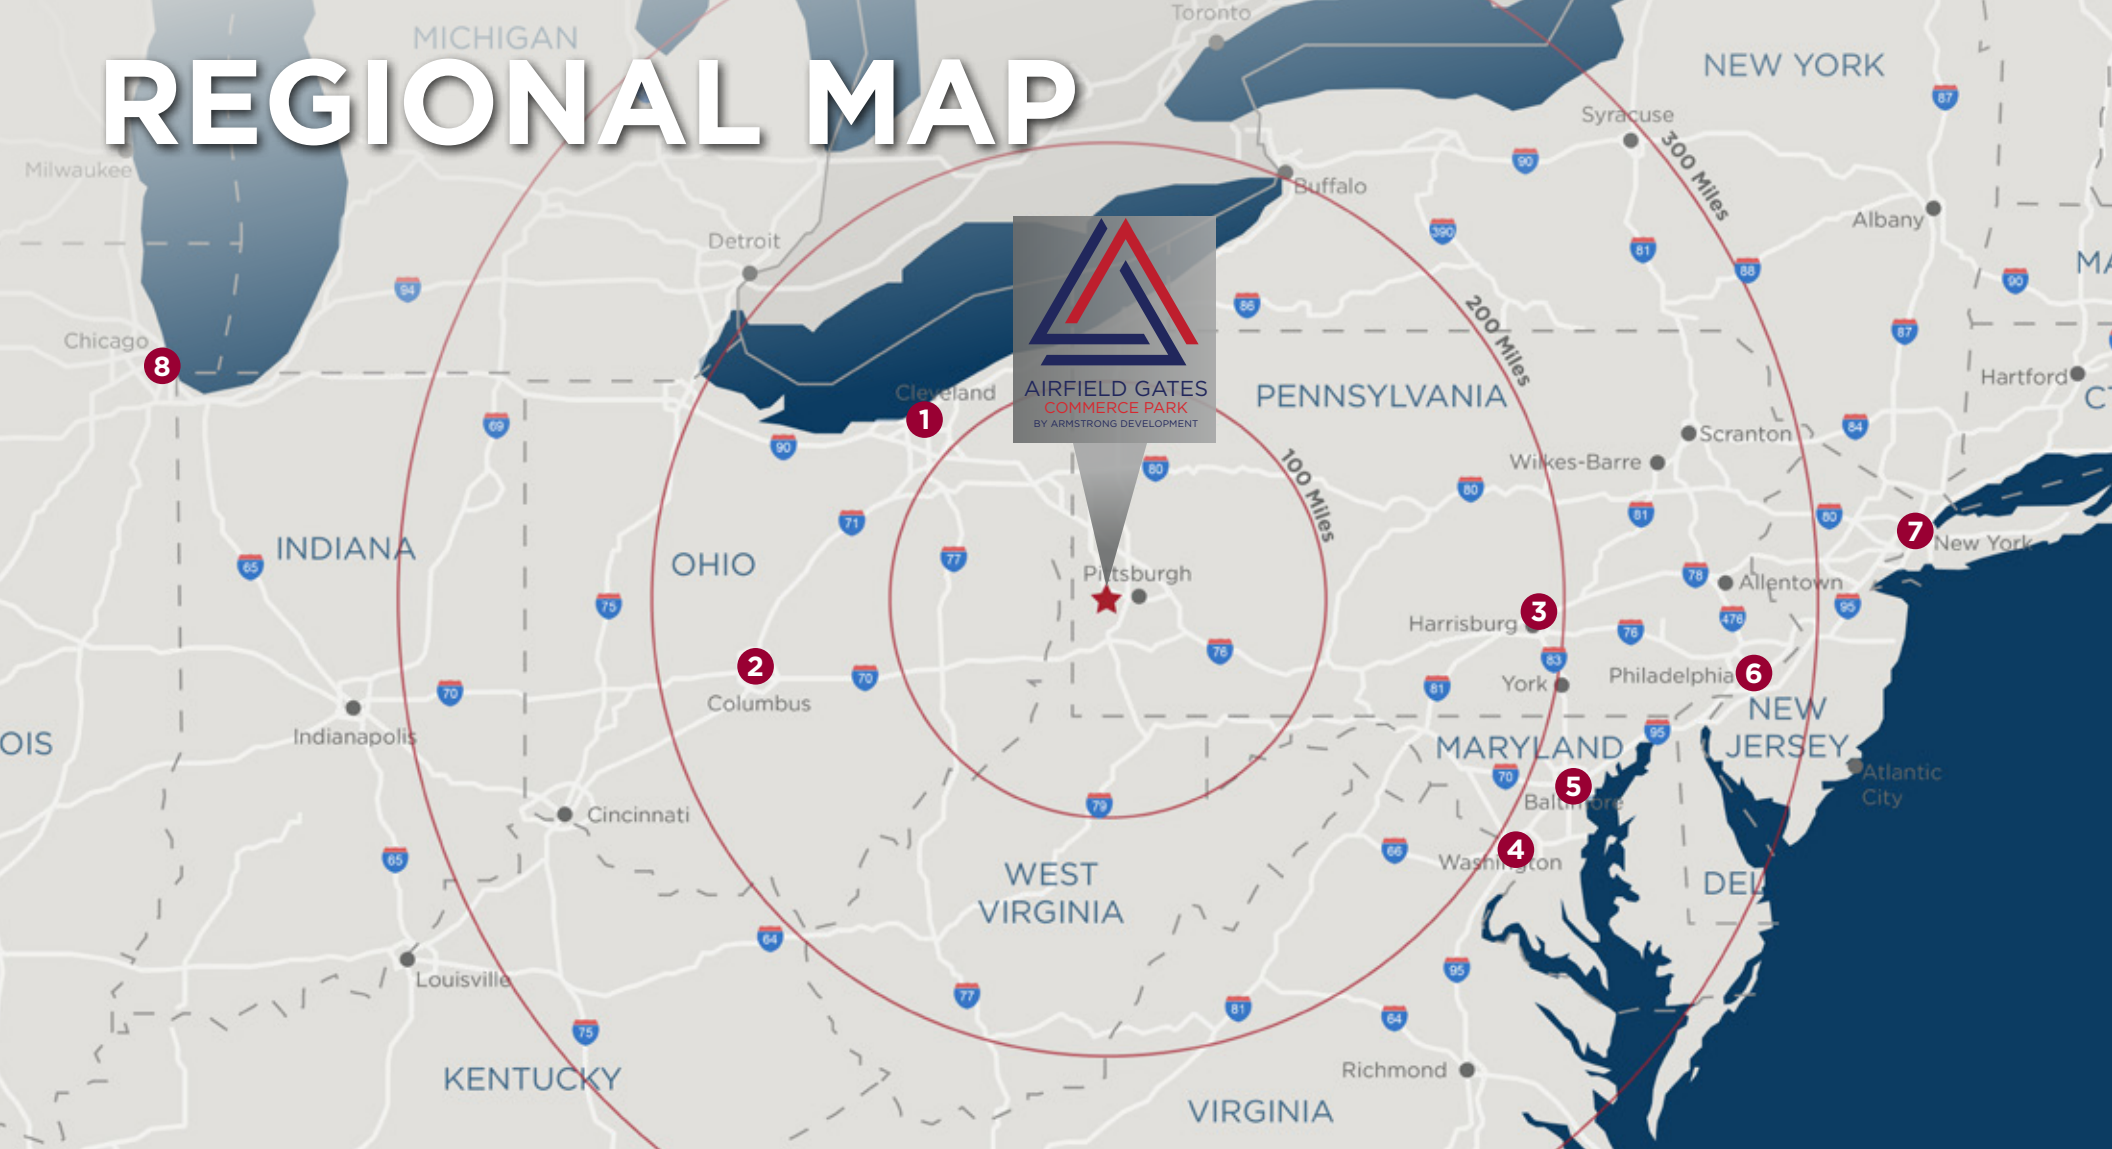

KEY DISTANCES

1	CLEVELAND, OH	134 Miles	± 2 hrs
2	COLUMBUS, OH	178 Miles	± 3 hrs
3	HARRISBURG, PA	218 Miles	± 3 hrs
4	WASHINGTON, DC	261 Miles	± 4 hrs
5	BALTIMORE, MD	263 Miles	± 4 hrs
6	PHILADELPHIA, PA	319 Miles	± 5 hrs
7	NEW YORK, NY	387 Miles	± 6 hrs
8	CHICAGO, IL	450 Miles	± 7 hrs

- Convenient location adjacent to Pittsburgh International Airport
- Immediate access to major highways
- Located in the Airport Corridor, the epicenter of Class A industrial development in Pittsburgh
- Less than 20 miles to Downtown Pittsburgh
- Less than 15 miles to Shell Ethane Cracker Plant

NOW LEASING

AIRFIELD GATES COMMERCE PARK

571 MOON CLINTON ROAD
MOON TOWNSHIP, PA 15108



FOR MORE INFORMATION, PLEASE CONTACT:

EVAN CICIRELLO

+1 412 697 6558

evan.cicirello@cushwake.com

JOHN LISOWSKI

+1 412 391 1745

john.lisowski@cushwake.com

JACK O'DONOGHUE, SIOR

+1 412 391 2621

jack.odonoghue@cushwake.com



©2023 Cushman & Wakefield. All rights reserved. The information contained in this communication is strictly confidential. This information has been obtained from sources believed to be reliable but has not been verified. NO WARRANTY OR REPRESENTATION, EXPRESS OR IMPLIED, IS MADE AS TO THE CONDITION OF THE PROPERTY (OR PROPERTIES) REFERENCED HEREIN OR AS TO THE ACCURACY OR COMPLETENESS OF THE INFORMATION CONTAINED HEREIN, AND SAME IS SUBMITTED SUBJECT TO ERRORS, OMISSIONS, CHANGE OF PRICE, RENTAL OR OTHER CONDITIONS, WITHDRAWAL WITHOUT NOTICE, AND TO ANY SPECIAL LISTING CONDITIONS IMPOSED BY THE PROPERTY OWNER(S). ANY PROJECTIONS, OPINIONS OR ESTIMATES ARE SUBJECT TO UNCERTAINTY AND DO NOT SIGNIFY CURRENT OR FUTURE PROPERTY PERFORMANCE.