

RIVER ROUGE - FREESTANDING RETAIL/OFFICE BUILDING

10783 WEST JEFFERSON AVENUE | RIVER ROUGE, MI 48218



FOR SALE | FOR LEASE

C3 CRE, LLC | 36800 Woodward Avenue | Suite 301 | Bloomfield Hills, MI 48304 | 248.220.1110 | c3cre.com



RIVER ROUGE - FREESTANDING RETAIL/OFFICE BUILDING

10783 WEST JEFFERSON AVENUE | RIVER ROUGE, MI 48218

PROPERTY HIGHLIGHTS

- The site includes both a Cannabis Class C Cultivation License and a Processing License; ready for the completion of construction.
- Located in the heart of River Rouge, the building was constructed in 1920 and features ample parking.
- Strong synergy in the immediate marketplace surrounded by a dense residential population and several local/national tenants.
- Zoning is NMU (Neighborhood Mixed Use) and sits in a Green Overlay District. Possible uses include cannabis, retail, office, and multi-family.
- Great opportunity for traditional neighborhood service retailers, medical/office users, and multi-family developers.
- Landlord is willing to complete construction for leasing opportunities or provide the building in "as-is" condition.

DEMOGRAPHICS	5 MILES	10 MILES	20 MILES
Total Households	83,226	317,533	959,681
Total Population	226,040	799,578	2,342,797
Average HH Income	\$68,265	\$68,924	\$83,913

BUILDING SIZE

Total Existing Building Size: 9,439 SF
 1st Floor: 6,388 SF
 2nd Floor: 2,005 SF
 Basement: 1,046 SF
 Proposed Addition: 10,560 SF
 Total Future Building Size: 19,999 SF

LAND SIZE

0.56 Acres

ASKING PRICE

\$399,999 (Seller Financing Available)

LEASE PRICE


Contact Broker

AREA TENANTS




RIVER ROUGE - FREESTANDING RETAIL/OFFICE BUILDING

10783 WEST JEFFERSON AVENUE | RIVER ROUGE, MI 48218

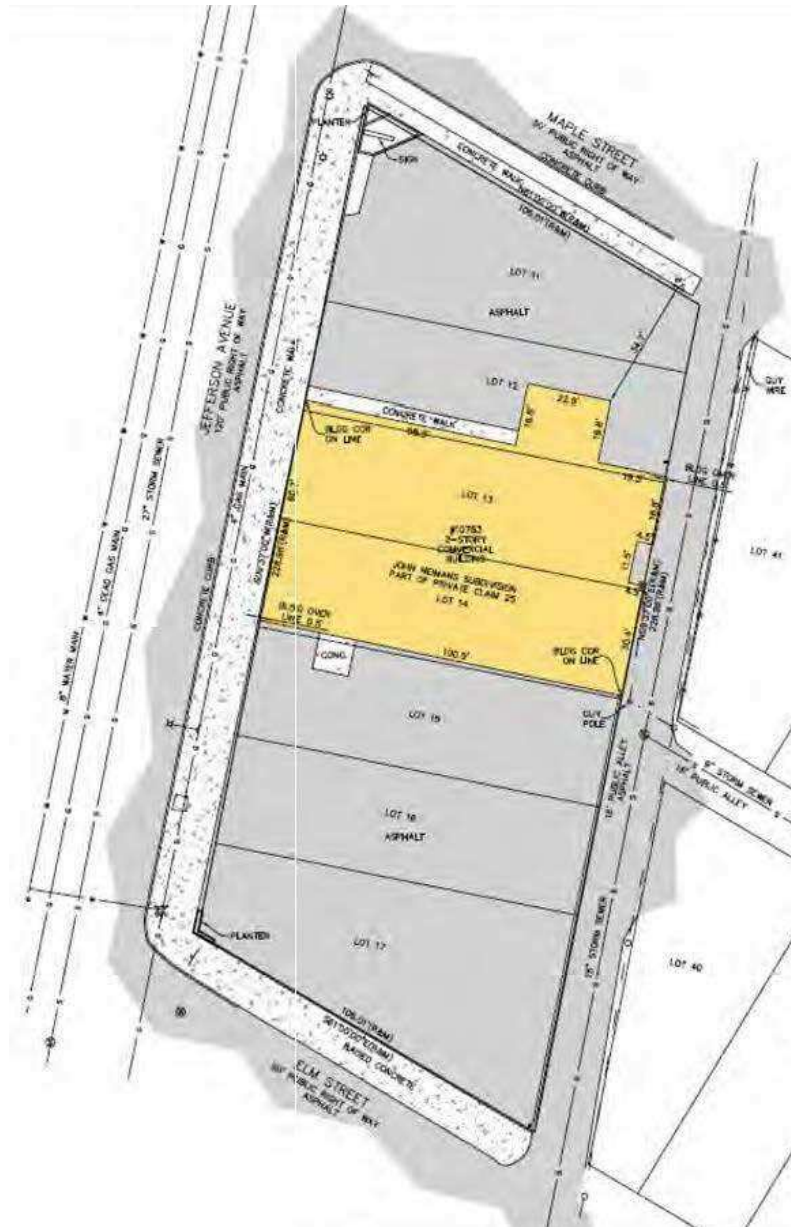

RIVER ROUGE - FREESTANDING RETAIL/OFFICE BUILDING


10783 WEST JEFFERSON AVENUE | RIVER ROUGE, MI 48218

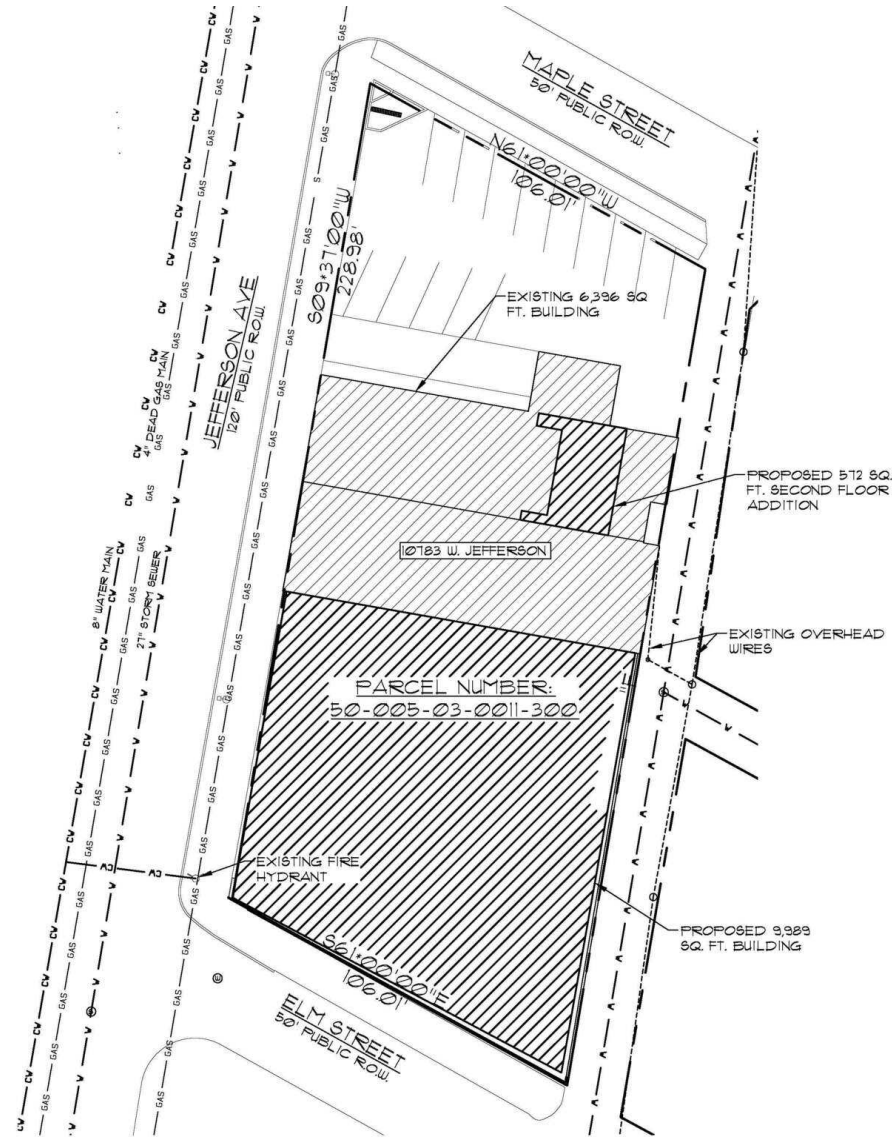

 **PROPOSED SITE PLAN**
SCALE: 1" = 20'-0"

RIVER ROUGE - FREESTANDING RETAIL/OFFICE BUILDING

10783 WEST JEFFERSON AVENUE | RIVER ROUGE, MI 48218

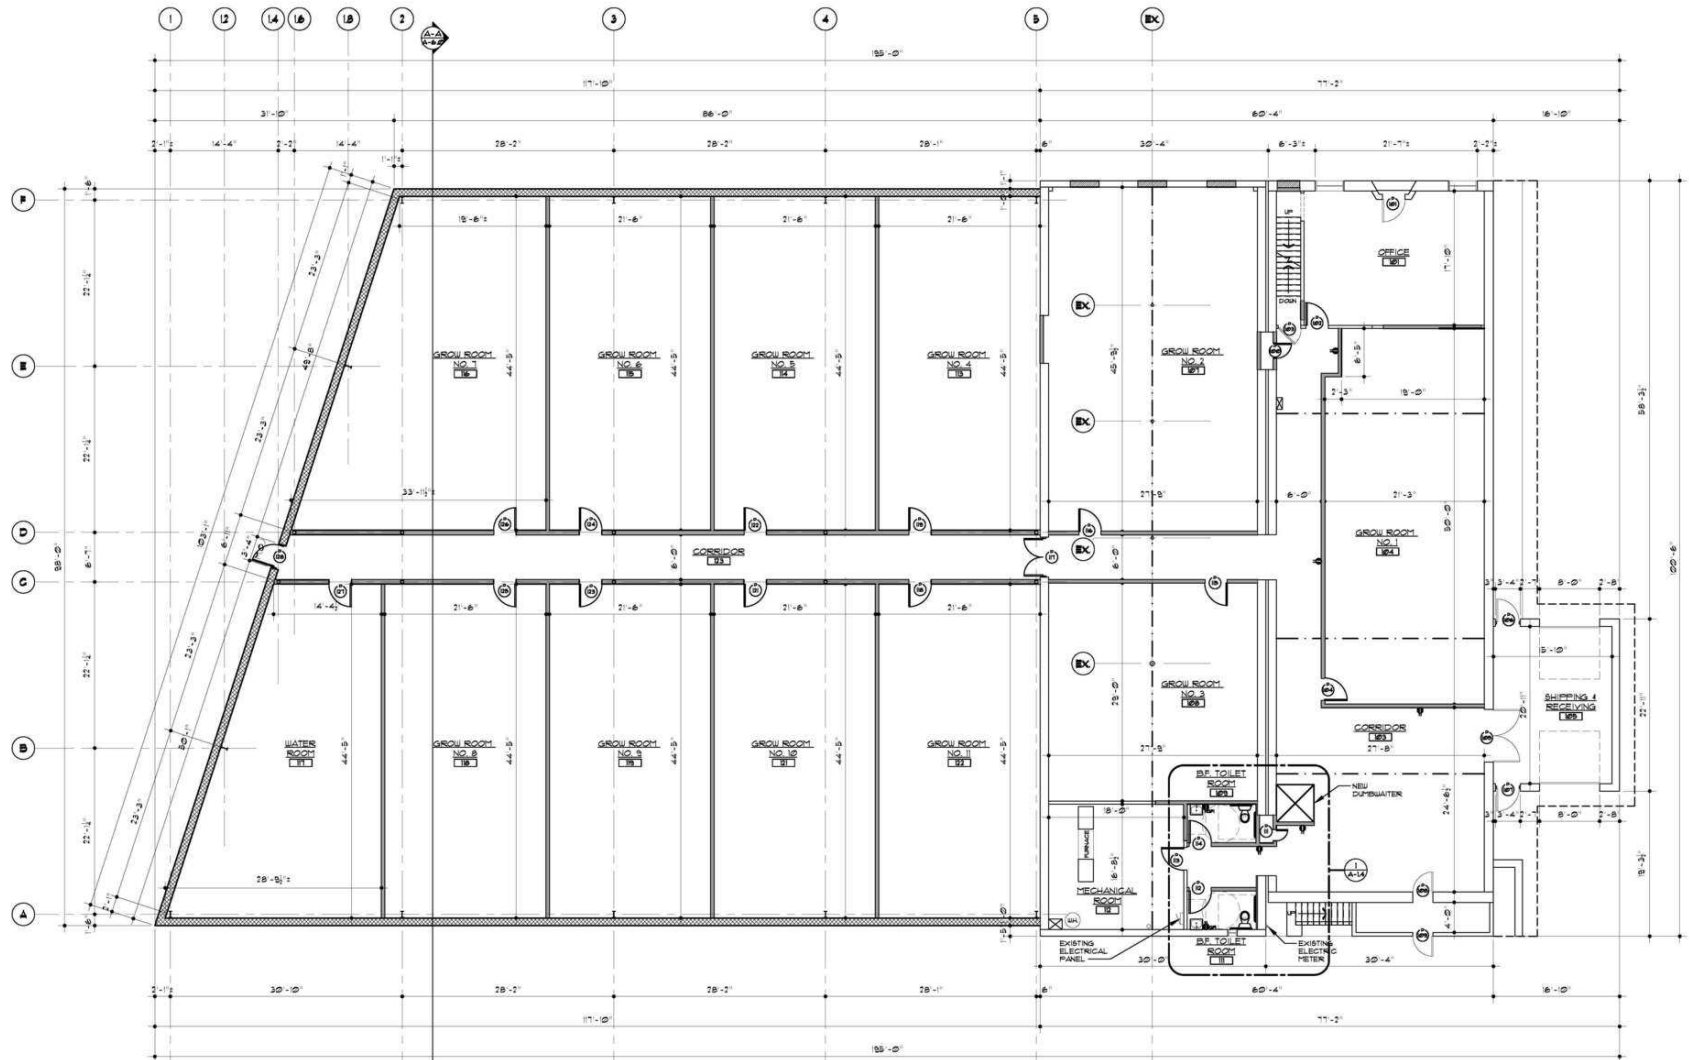

PROPOSED FIRST FLOOR PLAN
SCALE: 1/8" = 1'-0"


RIVER ROUGE - FREESTANDING RETAIL/OFFICE BUILDING

10783 WEST JEFFERSON AVENUE | RIVER ROUGE, MI 48218



RIVER ROUGE - FREESTANDING RETAIL/OFFICE BUILDING

10783 WEST JEFFERSON AVENUE | RIVER ROUGE, MI 48218

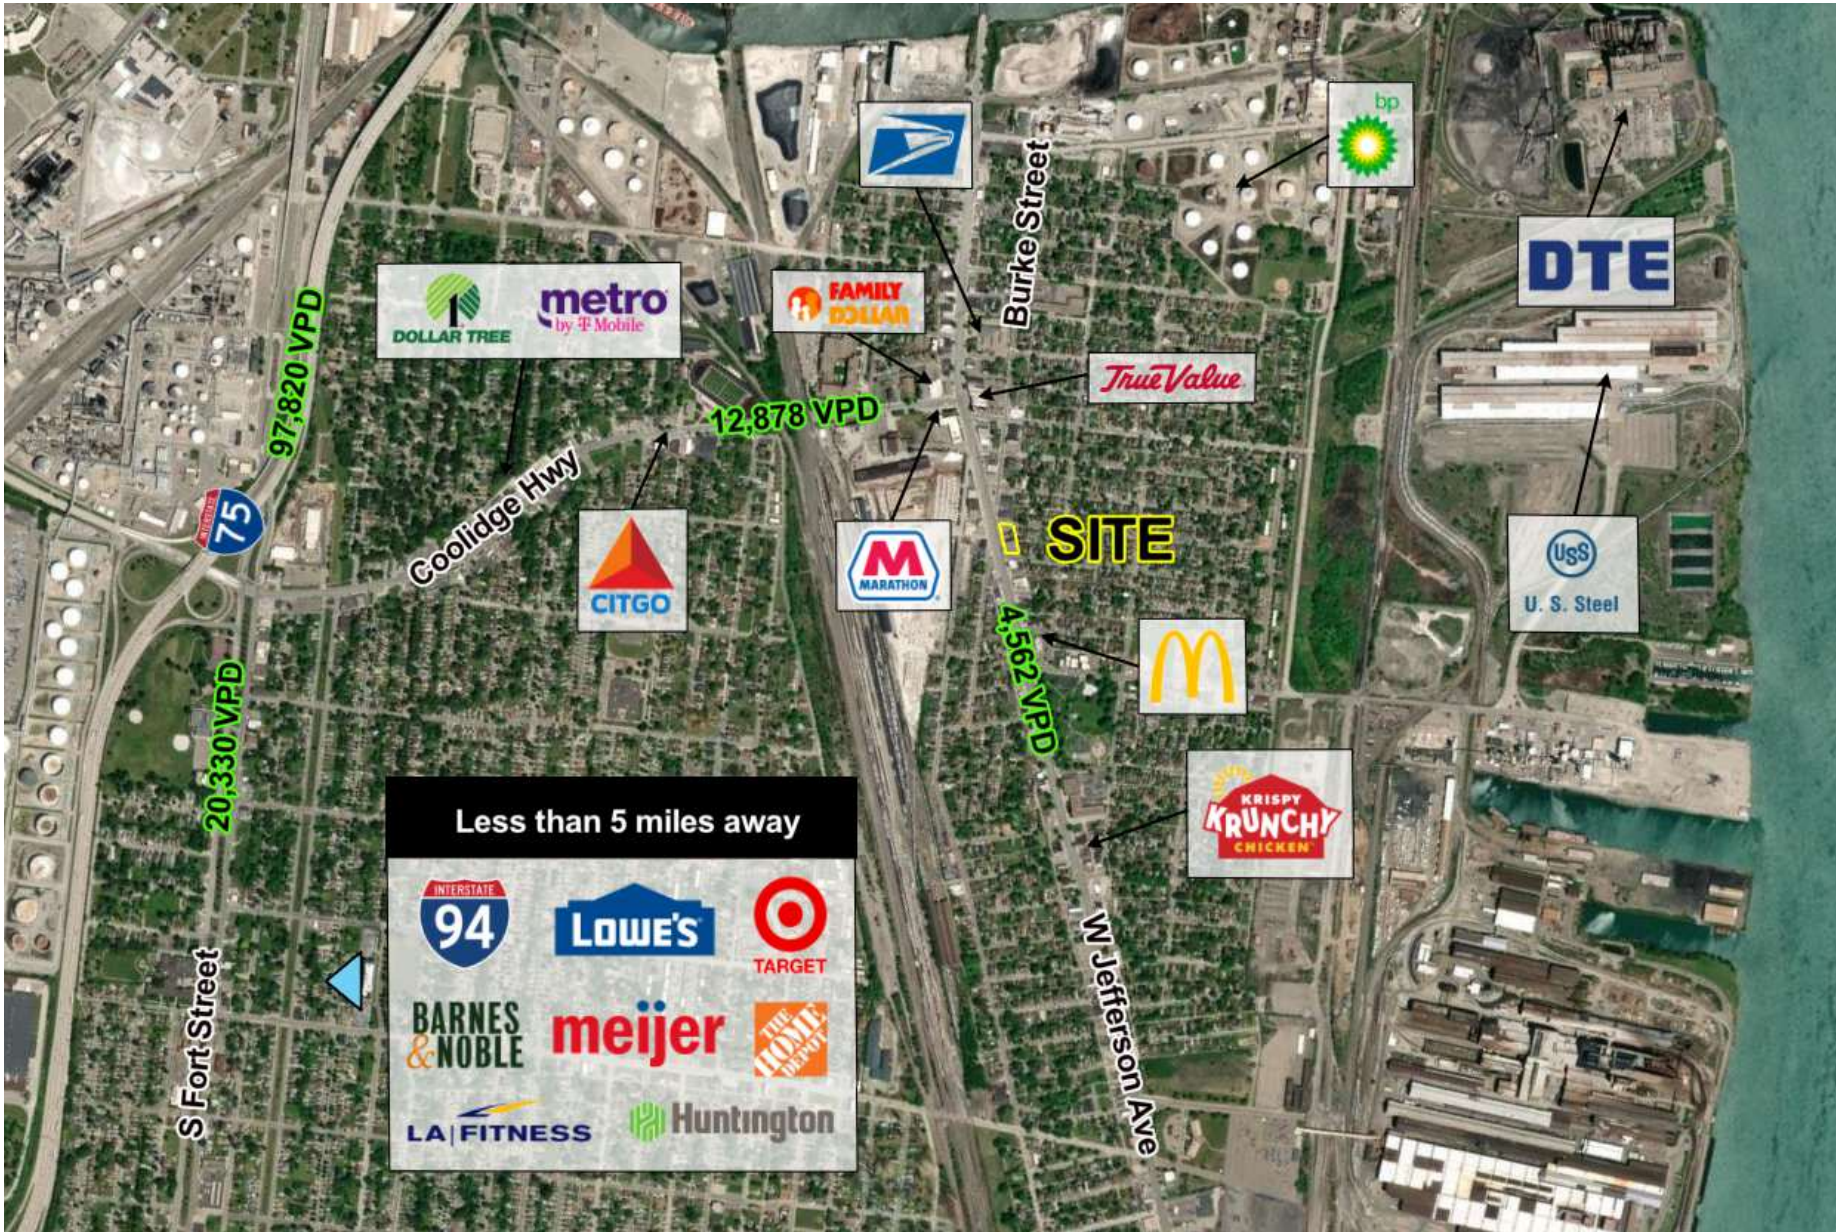

Less than 5 miles away

94 INTERSTATE

LOWE'S

TARGET

BARNES & NOBLE

meijer

THE HOME DEPOT

LA FITNESS

Huntington



CORBIN YALDOO

Founder/President
248.220.1110 x01
corbin@c3cre.com



CHARLES WAHL

Sales Associate
248.220.1110 x04
cwahl@c3cre.com

SERVICES

Buyer and Seller Representation
Land Brokerage

Cannabis Acquisitions and Dispositions
Portfolio and Surplus Property Sales

Investment Sales
Site Selection and Location Strategy



RIVER ROUGE - FREESTANDING RETAIL/OFFICE BUILDING

10783 WEST JEFFERSON AVENUE | RIVER ROUGE, MI 48218

General:

C3 CRE, LLC is a licensed real estate brokerage, and our employees and contractors are not a substitute for qualified legal, tax or accounting advice. We do not provide such advice. We recommend obtaining the advice of qualified legal counsel and other professionals. Any assistance we may provide in reviewing legal documents is for guidance as a courtesy only. Our agents have no authority to contractually bind any client.

All property information is subject to the possibility of errors, omissions, change of price or other terms or conditions, prior sale, lease or financing, and withdrawal without notice. Delays, omissions and inaccuracies may arise due to a number of factors, including changes in laws.

We obtain information from sources we believe are reliable, but we provide no guaranty or warranty concerning its accuracy. Any projections, estimates, future plans, and forward-looking statements are based on assumptions, subject to uncertainty, and may vary from actual results. All information should be independently verified.

Affiliations:

We may have relationships with companies we recommend or with whom we conduct business, including lenders, real estate brokers, loan brokers, insurance agents and others. We never require use of any company as a condition of our services. You should review each provider's fees, rates, terms of service and other relevant information.

Cannabis Industry Regulation:

Our services to those in the cannabis industry are limited by state laws relating to medical and adult use cannabis operations. All cannabis-related business is currently illegal under U.S. federal law. Nothing contained on our website or other marketing materials nor any of our services is intended to assist in any violation of law. Our cannabis-related marketing materials are intended for use in jurisdictions in which cannabis is legal. Both Michigan law and municipal ordinances have licensing and permitting requirements and processes for cannabis-related businesses. You should consult an attorney or other knowledgeable professional on such matters.

Real Estate Agency Relationships:

Seller's Agent - A seller's agent, under a listing agreement with the seller, acts solely on behalf of the seller. A seller can authorize a seller's agent to work with subagents, buyer's agents and/or transaction coordinators. A subagent is one who has agreed to work with the listing agent, and who, like the listing agent, acts solely on behalf of the seller. Seller's agents and subagents will disclose to the seller known information about the buyer which may be used to the benefit of the seller. Individual services may be waived by the seller through execution of a limited service agreement.

Buyer's Agent - A buyer's agent, under a buyer's agency agreement with the buyer, acts solely on behalf of the buyer. Buyer's agents and subagents will disclose to the buyer known information about the seller which may be used to benefit the buyer. Individual services may be waived by the buyer through execution of a limited service agreement.

Dual Agents - A real estate licensee can be the agent of both the seller and the buyer in a transaction, but only with the knowledge and informed consent, in writing, of both the seller and the buyer. In such a dual agency situation, the agent will not be able to disclose all known information to either the seller or the buyer. The obligations of a dual agent are subject to any specific provisions set forth in any agreement between the dual agent, the seller, and the buyer.

