


For Sublease


1,000-12,966 SF

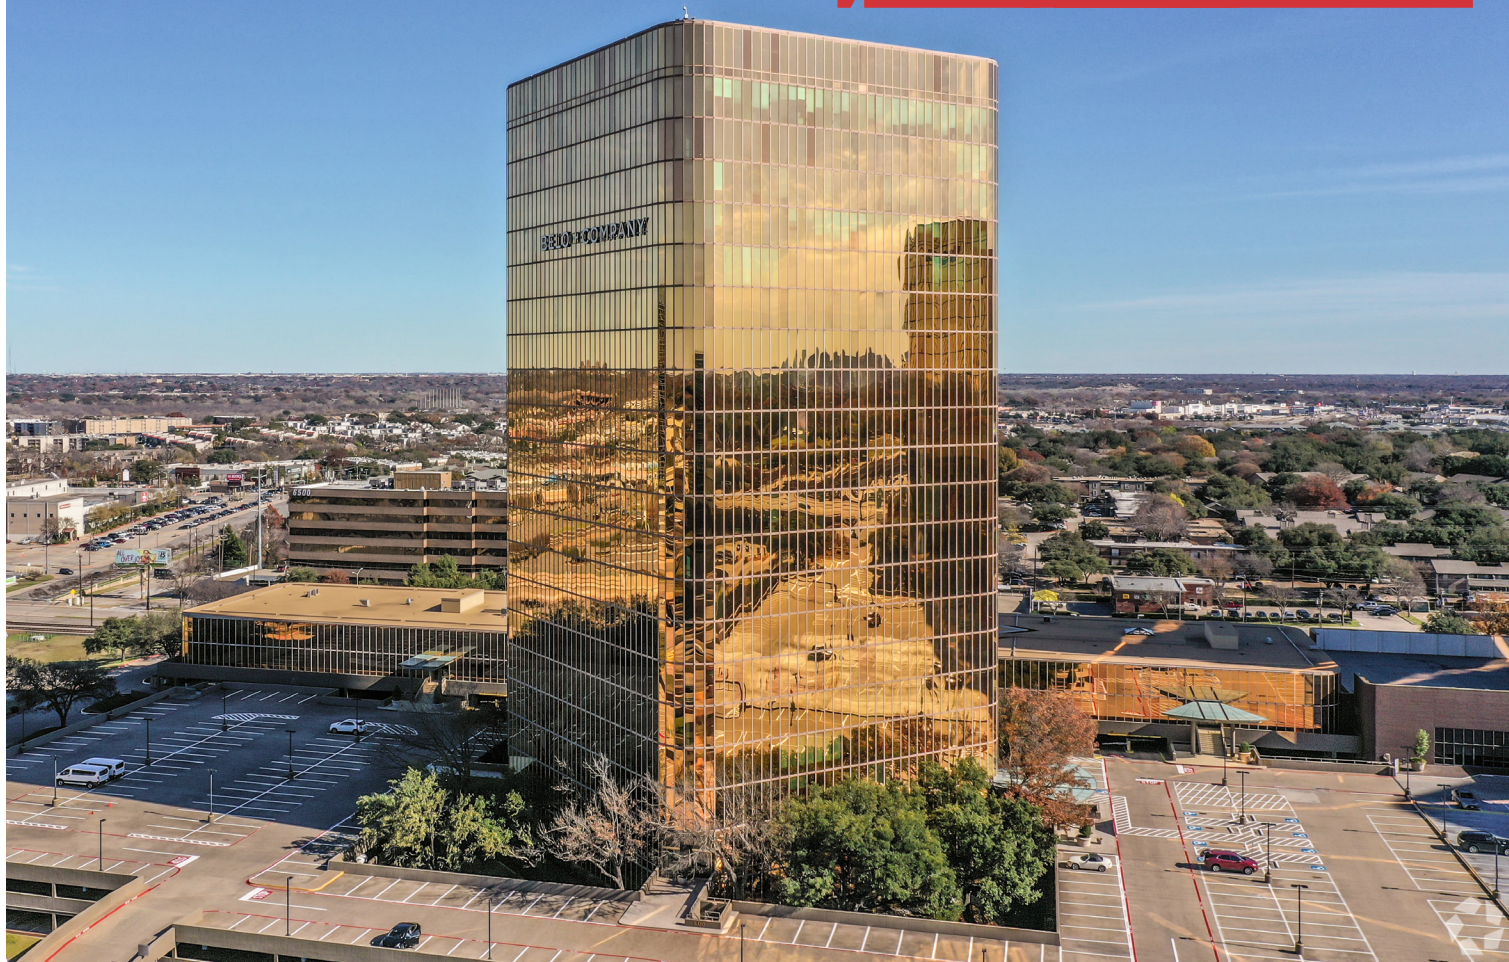

Campbell Centre North Tower 8350 N. Central Expy, Suite 300 Dallas, Texas 75206

Property Features

- Sublease through November 30, 2025
- Sublease Rate: \$20.50/SF + E
- Class "A" Multi-Tenant Office Building
- Access to Dallas CBD, Preston Center, Uptown, Park Cities and More
- Excellent Walkability to Restaurants and Retail

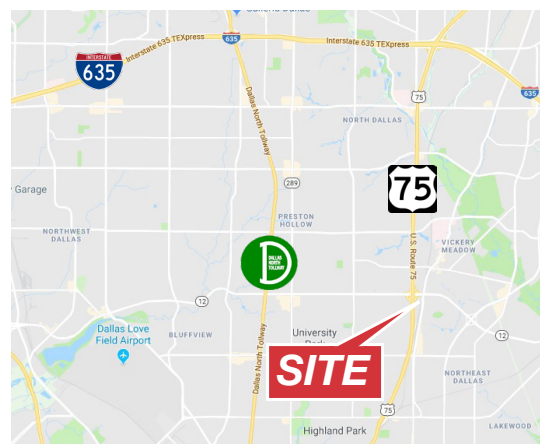

Justin Utay

214 256 7166
jcutay@robertlynn.com



THE INFORMATION CONTAINED HEREIN HAS BEEN GIVEN TO US BY THE OWNER OF THE PROPERTY OR OTHER SOURCES WE DEEM RELIABLE. WE HAVE NO REASON TO DOUBT ITS ACCURACY, BUT WE DO NOT GUARANTEE IT. ALL INFORMATION SHOULD BE VERIFIED PRIOR TO PURCHASE OR LEASE.

4851 LBJ Freeway 10th Floor
Dallas TX 75244
214 256 7100

nairl.com

For Sublease

1,000-12,966 SF

Campbell Centre North Tower
8350 N. Central Expy, Suite 300
Dallas, Texas 75206



NAI Robert Lynn

4851 LBJ Freeway 10th Floor
Dallas TX 75244
214 256 7100
nairl.com

For Sublease

1,000-12,966 SF

Campbell Centre North Tower

8350 N. Central Expy, Suite 300
Dallas, Texas 75206

FURNITURE INSTALL LAYOUT - FC BACKGROUND 01/23/15
SCALE: 1/8" = 1'-0" NDOF 972-960-7800

