

# FM 550/FM 511 (Reserve B)

## Address

3605 FM 511  
Brownsville, TX 78526

## Price

Status: Listing - For Sale  
Price: \$2,502,086.00  
Per Acre: \$7.37  
Per SF Land: \$7.37  
Per SF Building:

## Site Details

Acres: 7.79  
Zoning: Dwelling (D) (O-51A) (O42)  
Dimensions: Irregular  
Frontage: 1,305 Ft on FM 511  
Traffic: 7,274 per day

## Building Details

Gross SF:  
Occup SF:  
Vacant SF  
Year Built:  
Construction Type:  
Number of Bldgs:



The information contained herein was obtained from sources believed reliable, however, Coastal Realty makes no guarantees, warranties or representations as to the completeness or accuracy thereof. The representation of this property is subject to errors, omissions, prior sale or lease or withdrawal without notice.


## Concept

Great Location for Retail/Commercial Sites!  
In front of the new Tropical Trails RV Resort on the way to the Port of Brownsville.

----- Also Available -----  
Reserve A - 2.29 Ac - \$627,264      Reserve C - 4.47 Ac - \$1,829,520

## Location Detail

On the north side of FM 511, north of Dr. Hugh Emerson Rd.

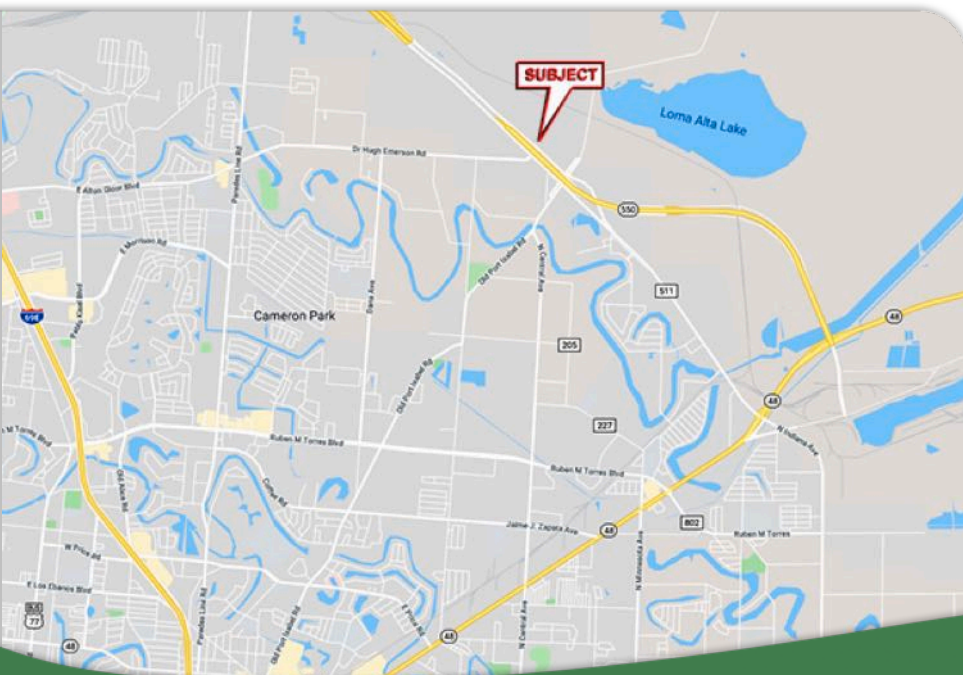

## Utilities

Water: Brownsville Public Utility  
Sewer: Brownsville Public Utility  
Electric: Magic Valley Electric Corp.

## COASTAL REALTY


2901 Central Boulevard  
Brownsville, TX 78520  
Phone: 956.541.9000 • FAX: 956.541.9020  
www.coastalrty.com



# FM 550/FM 511 (Reserve B)



# FM 550/FM 511 (Reserve B)

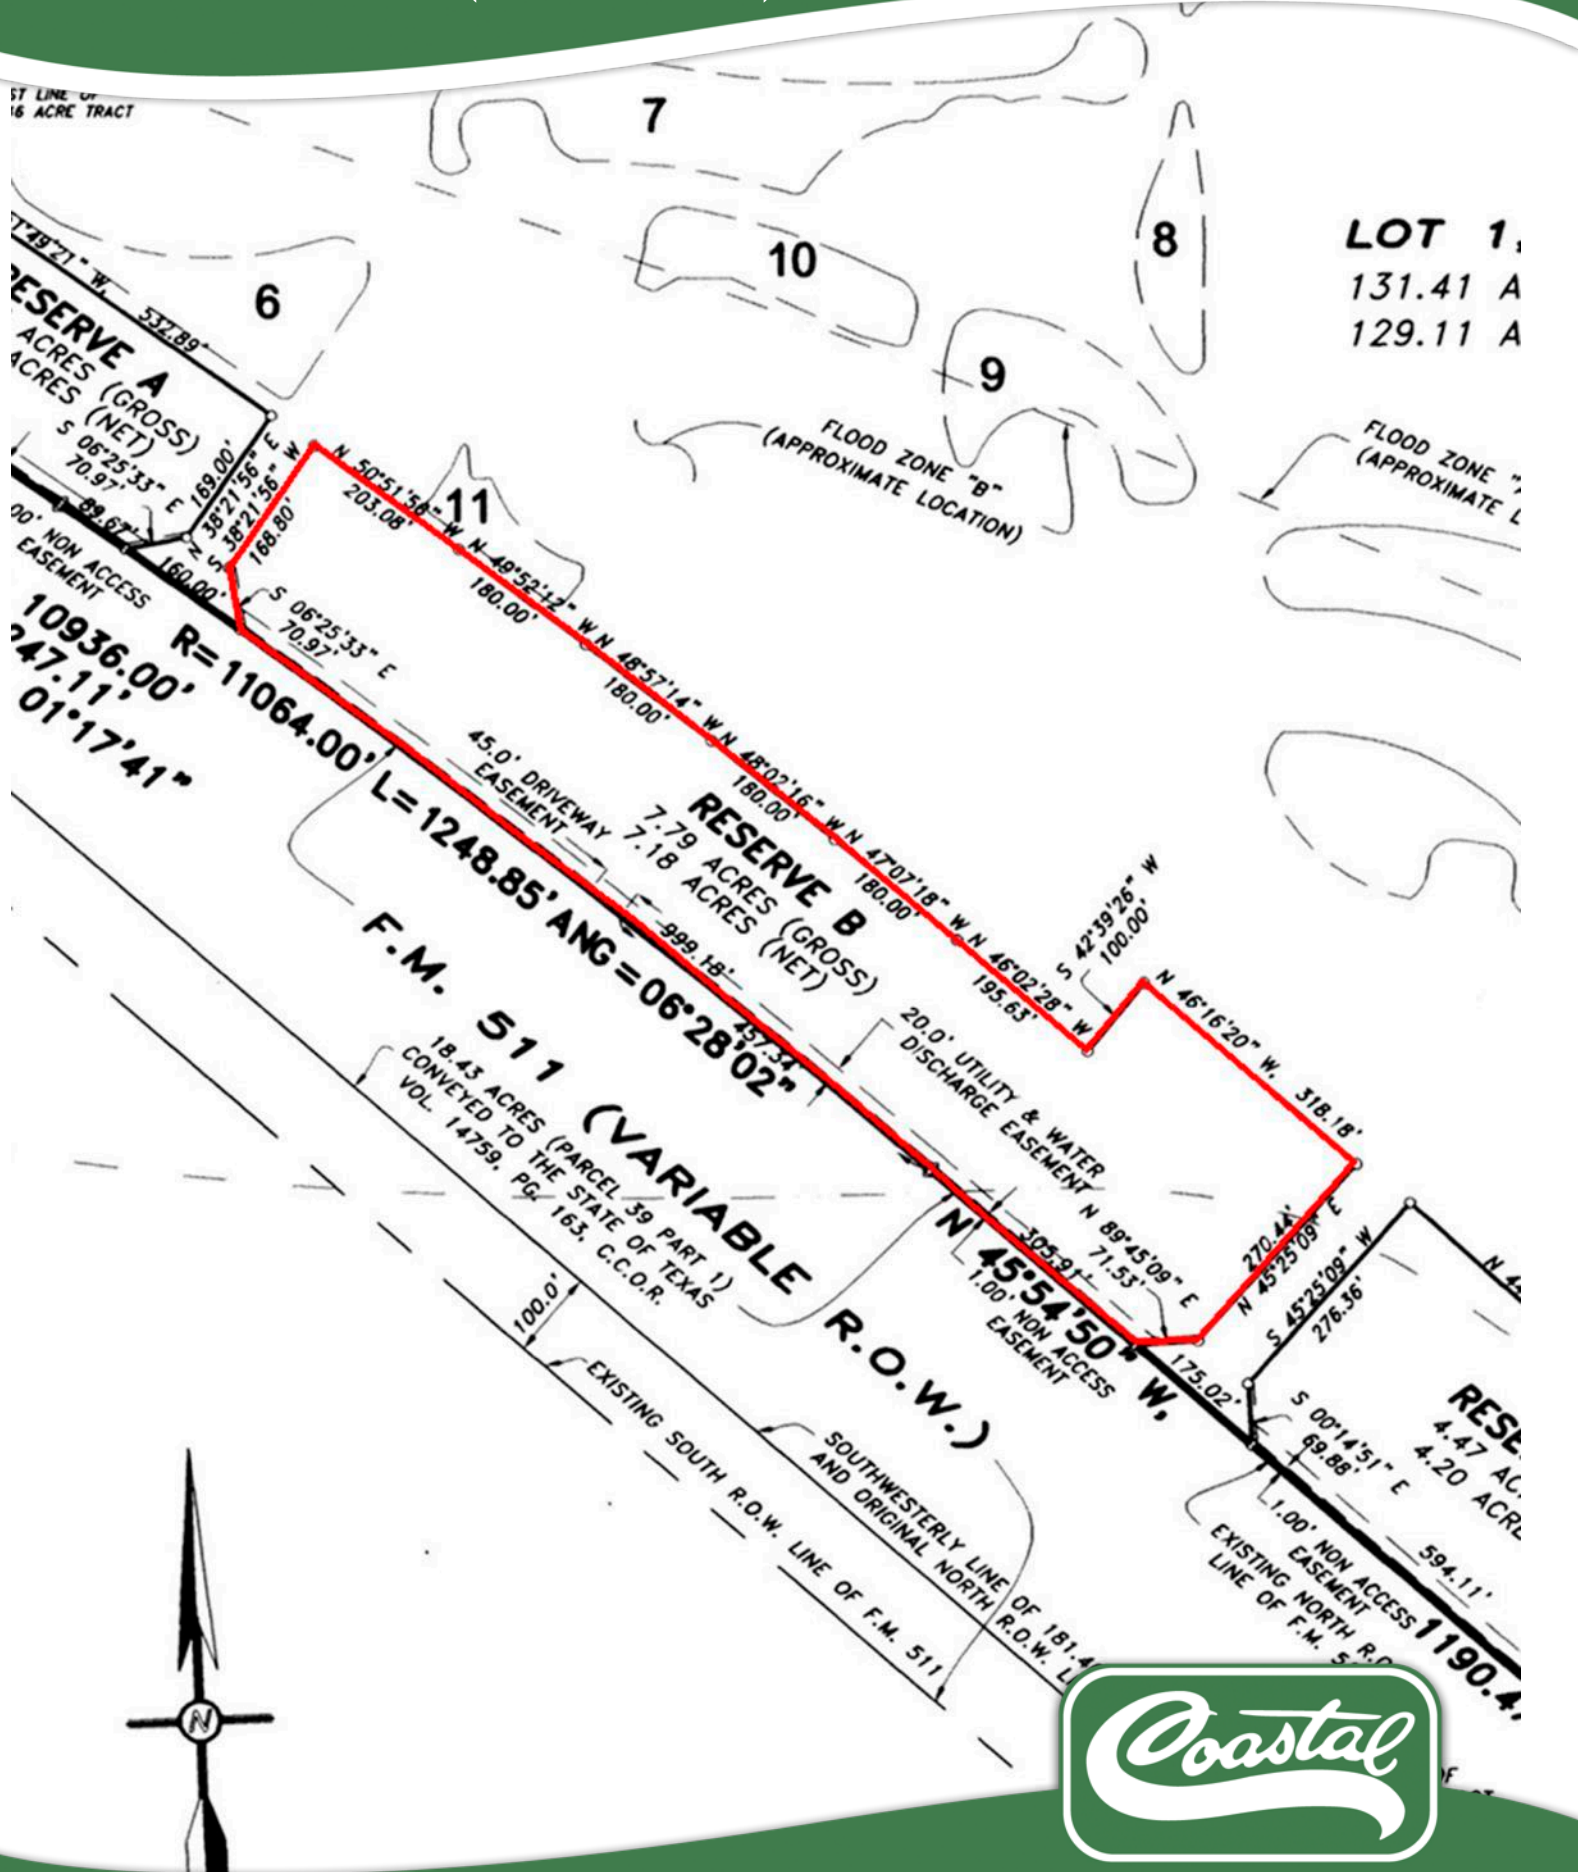



<b>CS1</b>	Rev: 5-28-2017
	BC: 2/17
	RD: 1/20/17
	Scale: As Noted

Drawing Title:  
**CONCEPT SITE PLAN**

Project Title & Location:  
TROPICAL TRAILS RV RESORT (TOTAL ACREAGE: 157.384)  
INTERSECTION OF DR. HUGH EMERSON &  
HIWAY 550/511, BROWNSVILLE, TX

Prepared For:  
HILL DISHMAN

Bud Surles Consulting Group, LLC  
(208) 787-5011  
PO Box 503  
Victor, ID 83455

advertising logo1.jpg





## Information About Brokerage Services

*Texas law requires all real estate licensees to give the following information about brokerage services to prospective buyers, tenants, sellers and landlords.*

### TYPES OF REAL ESTATE LICENSE HOLDERS:

- **A BROKER** is responsible for all brokerage activities, including acts performed by sales agents sponsored by the broker.
- **A SALES AGENT** must be sponsored by a broker and works with clients on behalf of the broker.

### A BROKER'S MINIMUM DUTIES REQUIRED BY LAW (A client is the person or party that the broker represents):

- Put the interests of the client above all others, including the broker's own interests;
- Inform the client of any material information about the property or transaction received by the broker;
- Answer the client's questions and present any offer to or counter-offer from the client; and
- Treat all parties to a real estate transaction honestly and fairly.

### A LICENSE HOLDER CAN REPRESENT A PARTY IN A REAL ESTATE TRANSACTION:

**AS AGENT FOR OWNER (SELLER/LANDLORD):** The broker becomes the property owner's agent through an agreement with the owner, usually in a written listing to sell or property management agreement. An owner's agent must perform the broker's minimum duties above and must inform the owner of any material information about the property or transaction known by the agent, including information disclosed to the agent or subagent by the buyer or buyer's agent.

**AS AGENT FOR BUYER/TENANT:** The broker becomes the buyer/tenant's agent by agreeing to represent the buyer, usually through a written representation agreement. A buyer's agent must perform the broker's minimum duties above and must inform the buyer of any material information about the property or transaction known by the agent, including information disclosed to the agent by the seller or seller's agent.

**AS AGENT FOR BOTH - INTERMEDIARY:** To act as an intermediary between the parties the broker must first obtain the written agreement of each party to the transaction. The written agreement must state who will pay the broker and, in conspicuous bold or underlined print, set forth the broker's obligations as an intermediary. A broker who acts as an intermediary:

- Must treat all parties to the transaction impartially and fairly;
- May, with the parties' written consent, appoint a different license holder associated with the broker to each party (owner and buyer) to communicate with, provide opinions and advice to, and carry out the instructions of each party to the transaction.
- Must not, unless specifically authorized in writing to do so by the party, disclose:
  - that the owner will accept a price less than the written asking price;
  - that the buyer/tenant will pay a price greater than the price submitted in a written offer; and
  - any confidential information or any other information that a party specifically instructs the broker in writing not to disclose, unless required to do so by law.

**AS SUBAGENT:** A license holder acts as a subagent when aiding a buyer in a transaction without an agreement to represent the buyer. A subagent can assist the buyer but does not represent the buyer and must place the interests of the owner first.

### TO AVOID DISPUTES, ALL AGREEMENTS BETWEEN YOU AND A BROKER SHOULD BE IN WRITING AND CLEARLY ESTABLISH:

- The broker's duties and responsibilities to you, and your obligations under the representation agreement.
- Who will pay the broker for services provided to you, when payment will be made and how the payment will be calculated.

**LICENSE HOLDER CONTACT INFORMATION:** This notice is being provided for information purposes. It does not create an obligation for you to use the broker's services. Please acknowledge receipt of this notice below and retain a copy for your records.

<b>Coastal Realty</b>	<b>9002402</b>	<b>info@coastalrty.com</b>	<b>(956)541-9000</b>
Licensed Broker /Broker Firm Name or Primary Assumed Business Name	License No.	Email	Phone
<b>Mark Barnard</b>	<b>194301</b>	<b>mark@coastalrty.com</b>	<b>(956)541-9000</b>
Designated Broker of Firm	License No.	Email	Phone
<b>N/A</b>	<b>N/A</b>	<b>N/A</b>	<b>N/A</b>
Licensed Supervisor of Sales Agent/ Associate	License No.	Email	Phone
<b>Jimmy Barnard</b>	<b>201217</b>	<b>jimmy@coastalrty.com</b>	<b>(956)541-9000</b>
Sales Agent/Associate's Name	License No.	Email	Phone

\_\_\_\_\_  
Buyer/Tenant/Seller/Landlord Initials

\_\_\_\_\_  
Date

**Regulated by the Texas Real Estate Commission**

TXR-2501

Coastal Realty, 2901 Central Blvd. Ste. A Brownsville TX 78520  
Jimmy Barnard

**Information available at [www.trec.texas.gov](http://www.trec.texas.gov)**

IABS 1-0 Date

Phone: (956) 541-9000 Fax:

LS - Breeze Lake