

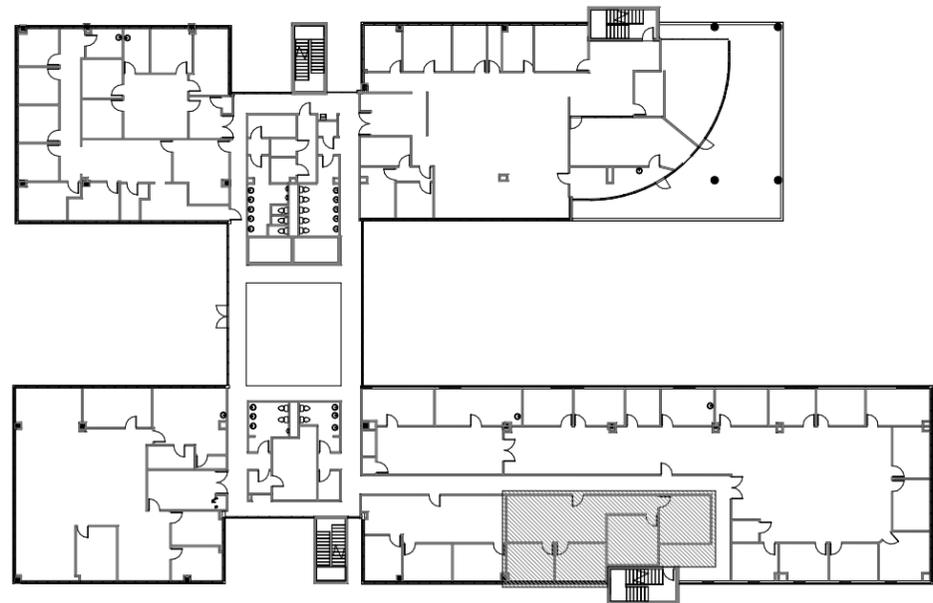


E

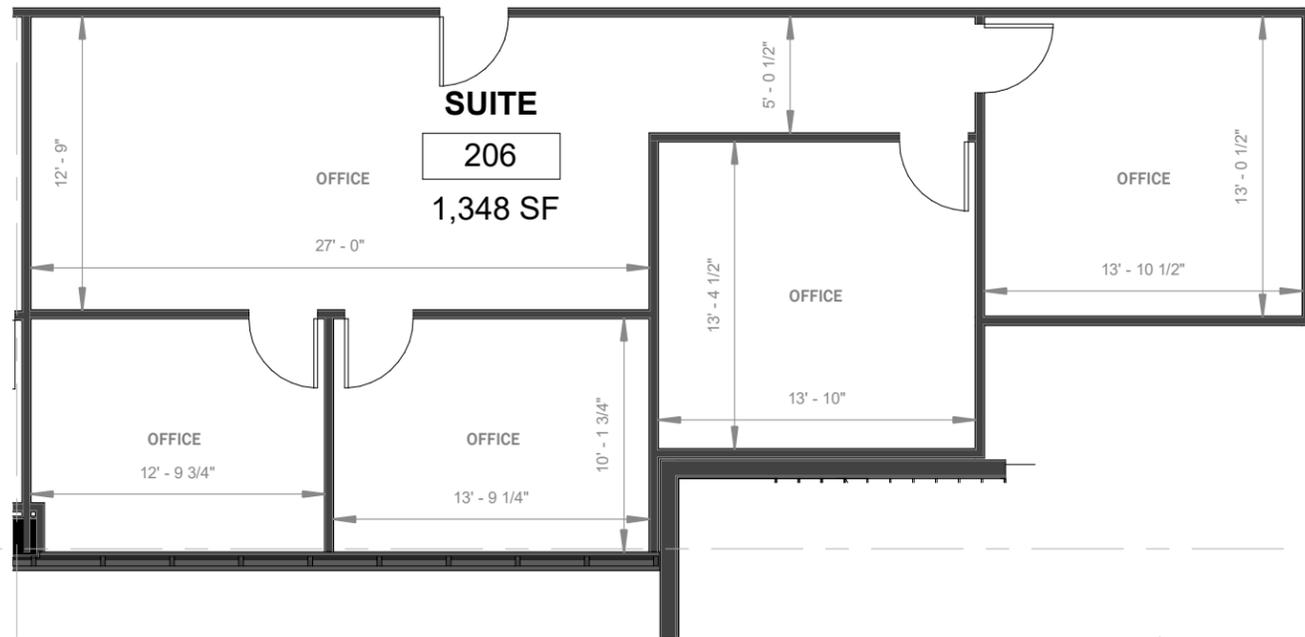

LEVEL 02 KEY PLAN

4

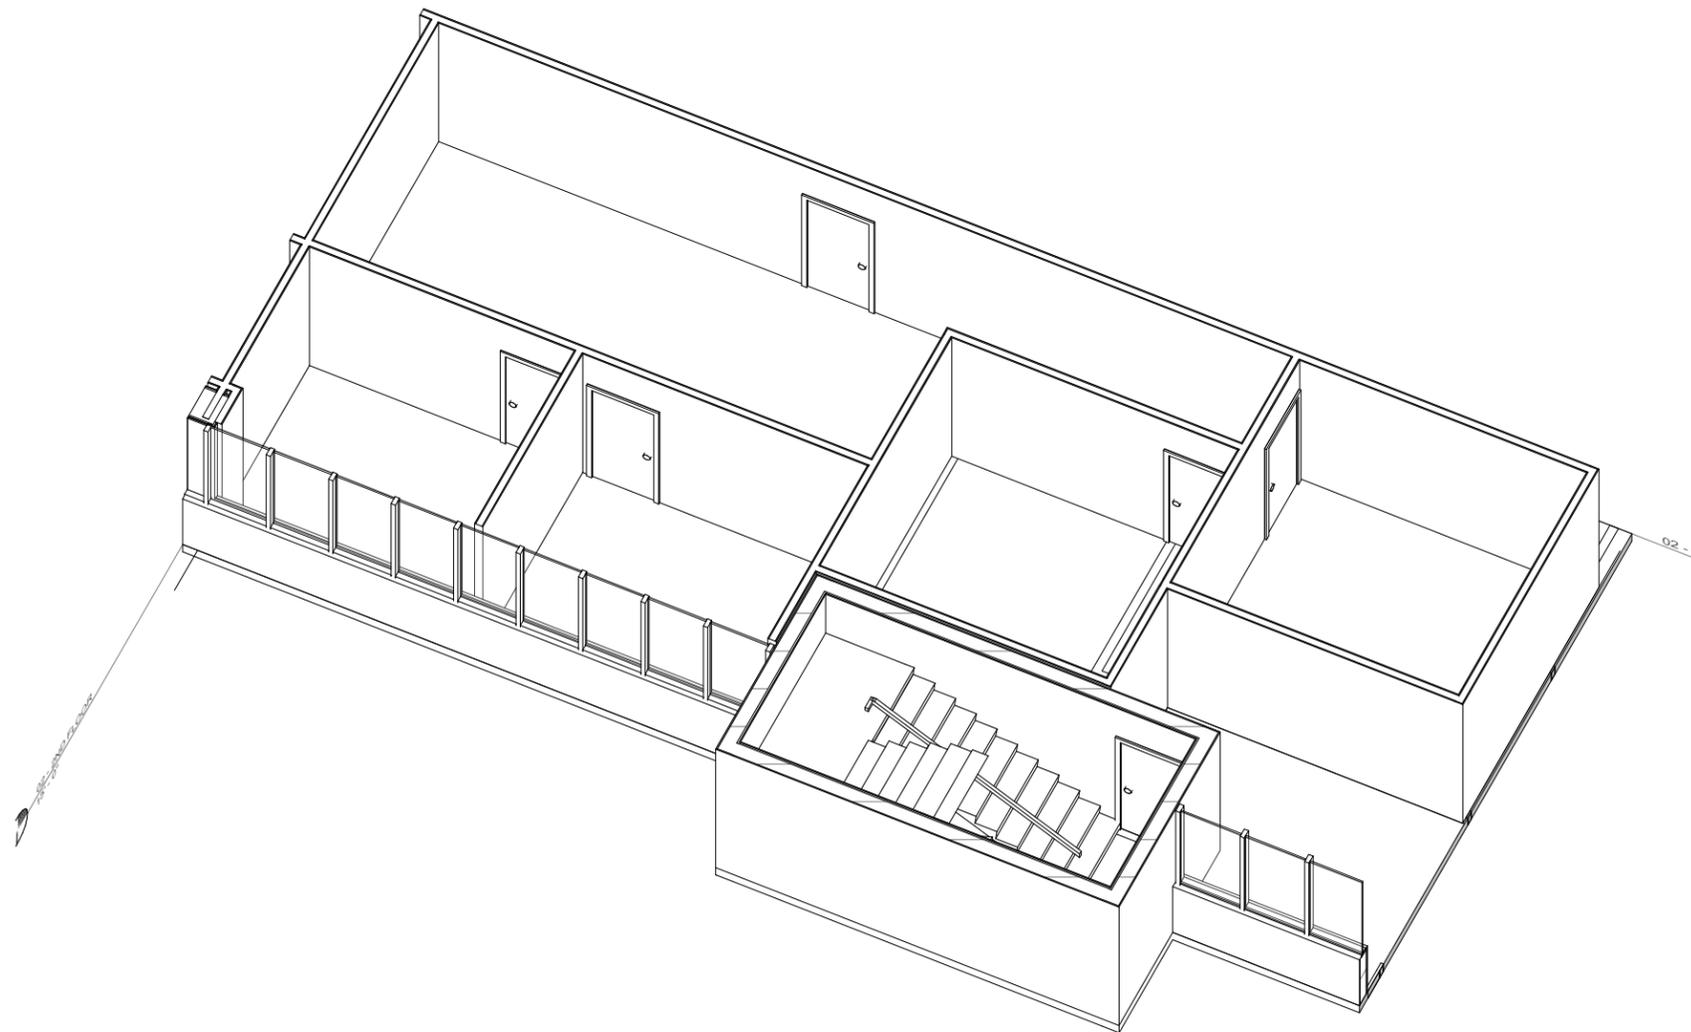

AA26003596

CLIENT

VIVO GROUP

PROJECT

14750 NW 77 COURT

SHEET

ENLARGED PLAN

CONSULTANT

REVISIONS

SEAL

DATE

8/25/2019

SHEET NUMBER

**A206**