



PILOT


PROPERTY GROUP

DOWNTOWN WASHINGTON TOWNSHIP DEVELOPMENT NORTH OF 26 MILE OFF VAN DYKE

PROPERTY OVERVIEW:

New Construction Building Available for Lease.
Office or Medical approved.

Property Type:.....	Office/Medical
Total Square Footage:.....	19,000
Minimum Sq. Ft. Available: ...	2,500
Maximum Sq. Ft. Available: ...	8,000
Lease Rate:.....	\$19.95/PSF NNN
Lot Size:.....	Over 1 Acre
Year Built:	Completion 1st Quarter of 2020
Zoning:	Village District
Parking Spaces:	57 +/-

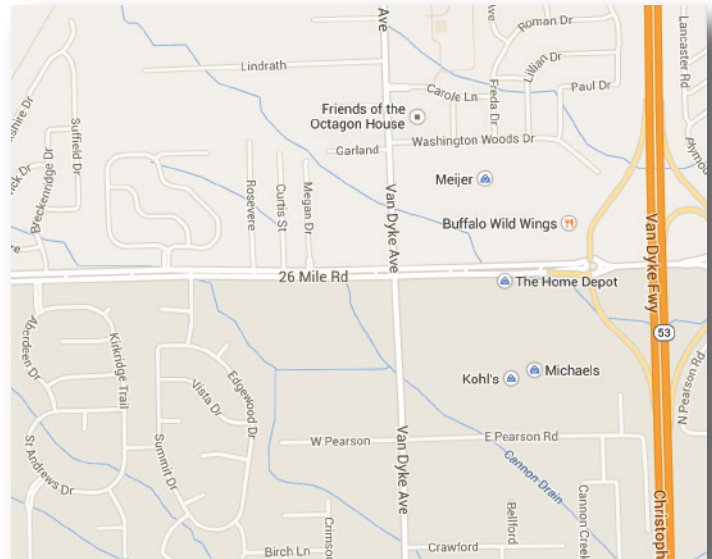

AGENT CONTACT INFO

ANTHONY RUBINO O: 586.254.0900 x101 • C: 586.873.5419 • anthony@pilotpg.com


TONY CAVATAIO O: 586.254.0900 x107 • C: 586.291.6968 • t.cavataio@pilotpg.com


Matching the right people to the right place.




Matching the right people to the right place.

ARCHITECTURAL SITE PLANS

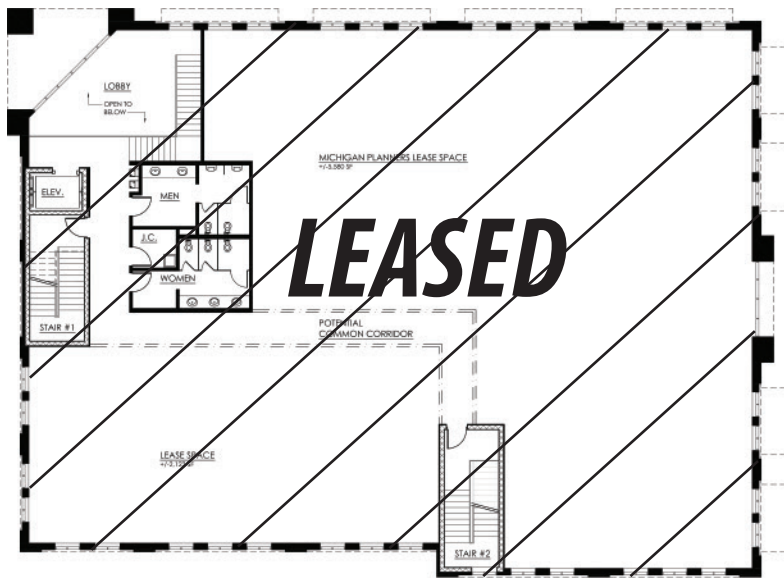


 **SECOND FLOOR PLAN**
SCALE: 1/8" = 1'-0"

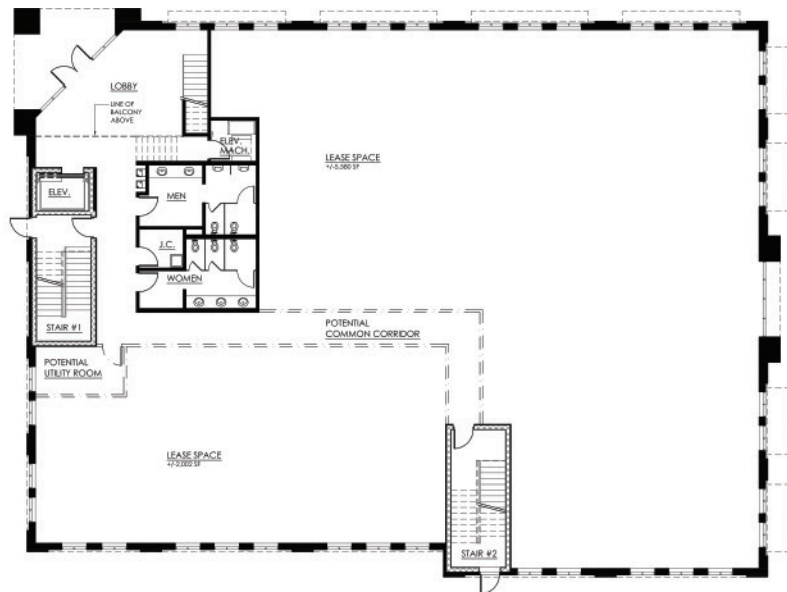

 **FIRST FLOOR PLAN**
SCALE: 1/8" = 1'-0"

Matching the right people to the right place.

ARCHITECTURAL SITE PLANS

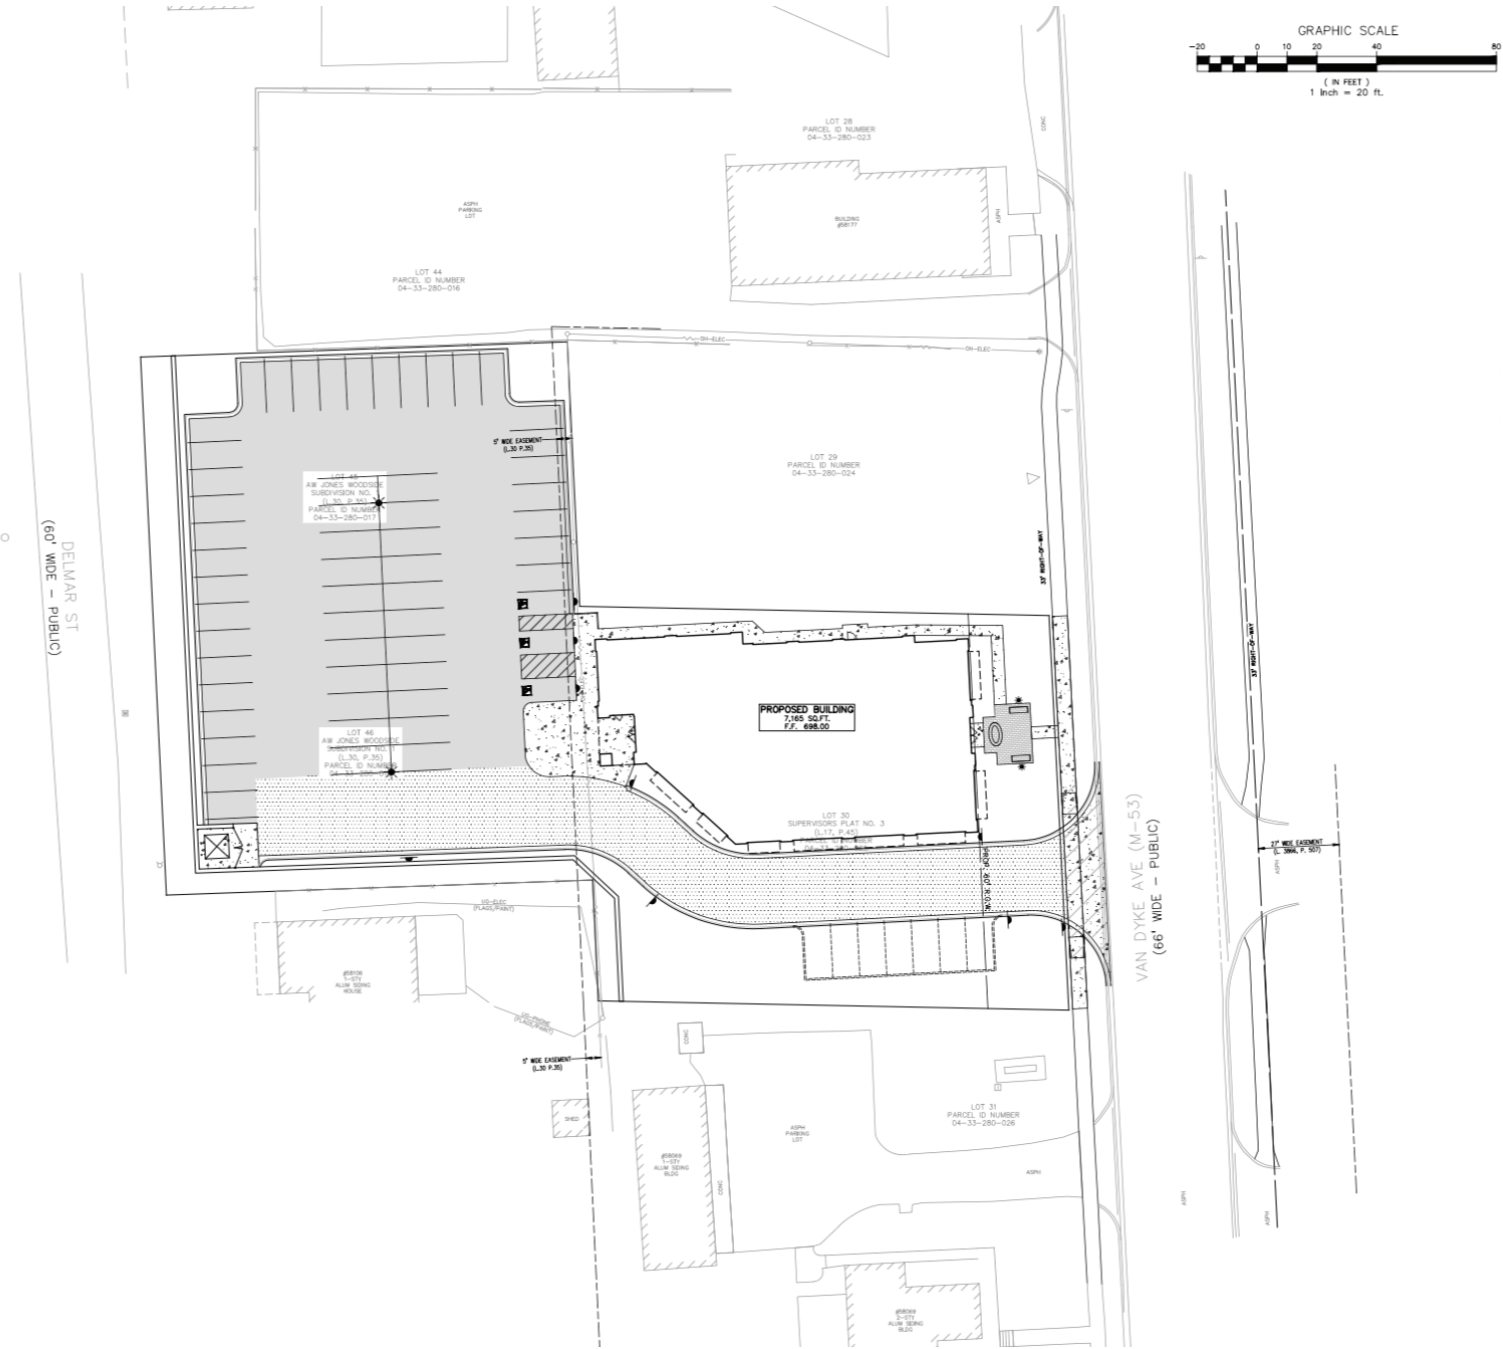

Matching the right people to the right place.