

# SCOTTSDALE AIRPARK OFFICE SUITE FOR LEASE

14821 N 73rd Place | Suite 101 | Scottsdale, Arizona 85260

±2,685 sf

**EXCELLENT  
SCOTTSDALE AIRPARK  
LOCATION**

For additional information contact:



Randy Shell | Designated Broker  
480 694 4100 | [randy@shellcommercial.com](mailto:randy@shellcommercial.com)  
[shellcommercial.com](http://shellcommercial.com)




**480 443 3992**  
16410 N 91st St | Ste 112 | Scottsdale, AZ 85260





# *Prime Scottsdale Airpark Location*

**±2,685 sf**

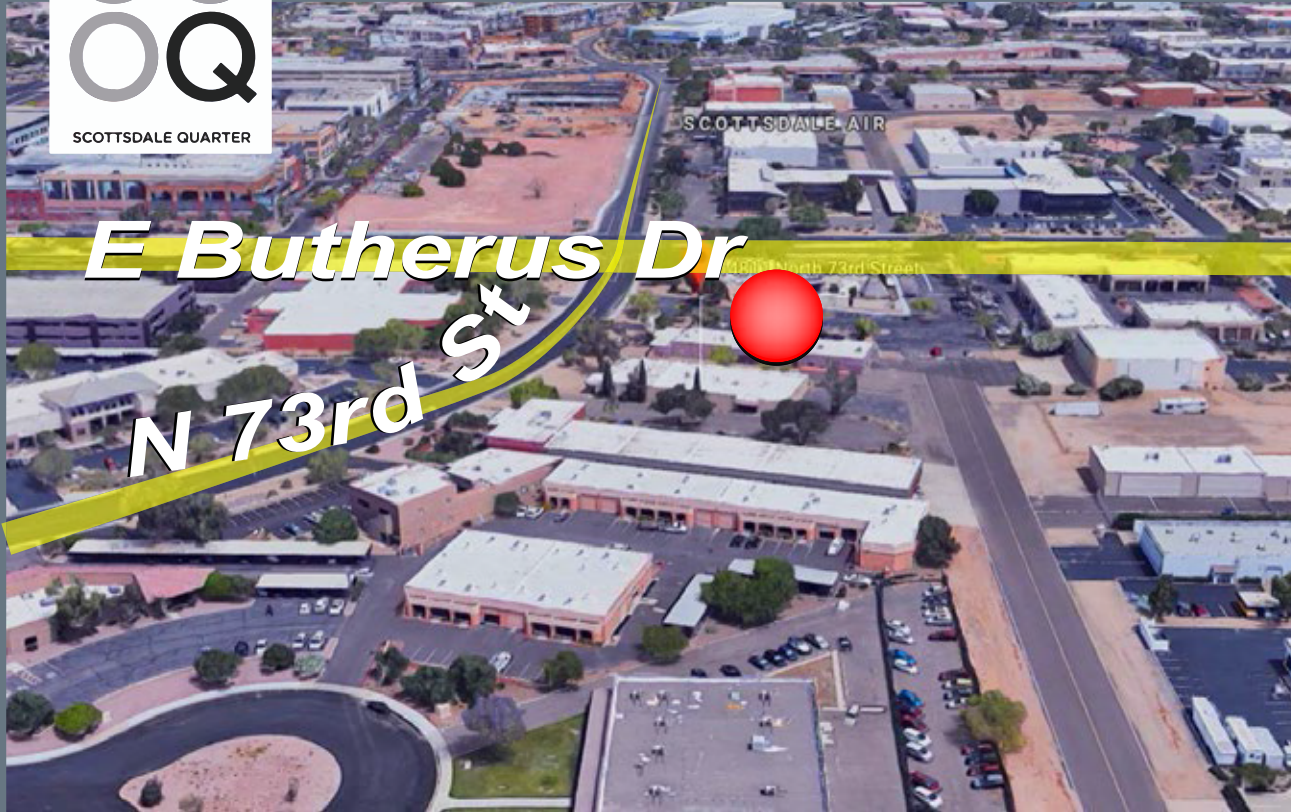

## *Features*


- *Reception*
- *Four to Five Offices*
- *Conference Room*
- *Two (2) Restrooms*
- *Common Kitchen*

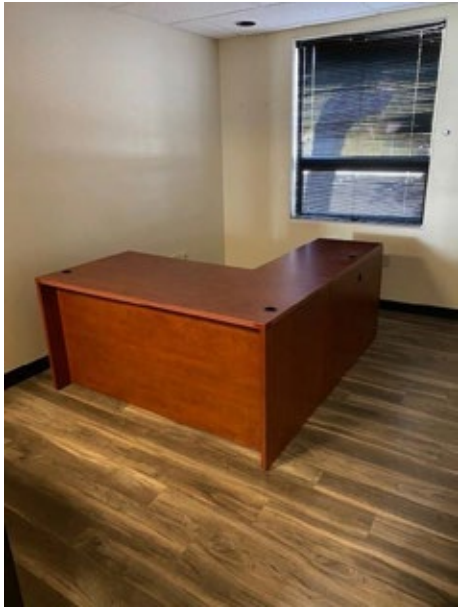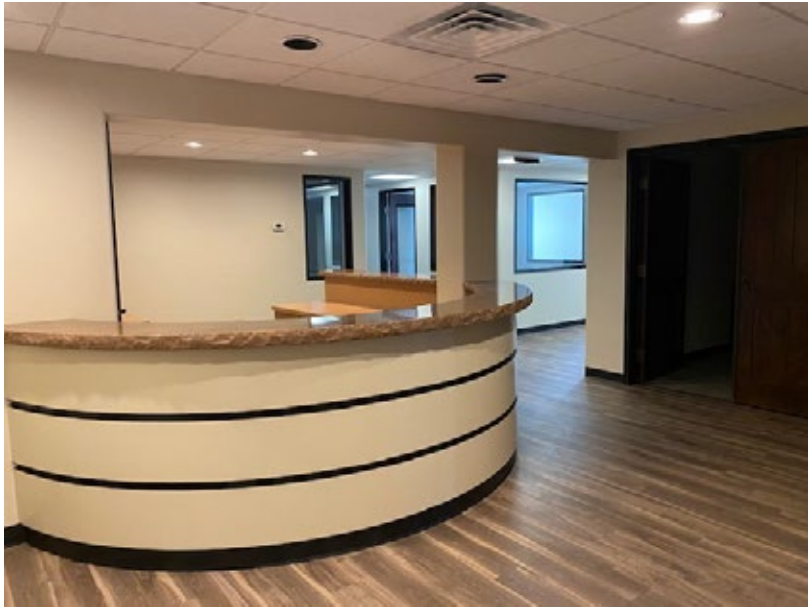

The above is subject to prior sales and leasing. This information has been secured from sources we believe to be reliable, but we make no representation or warranties, expressed or implied as to the accuracy of this information.

# FLOOR PLAN

14821 N 73rd Place | Suite 101 | Scottsdale, Arizona 85260

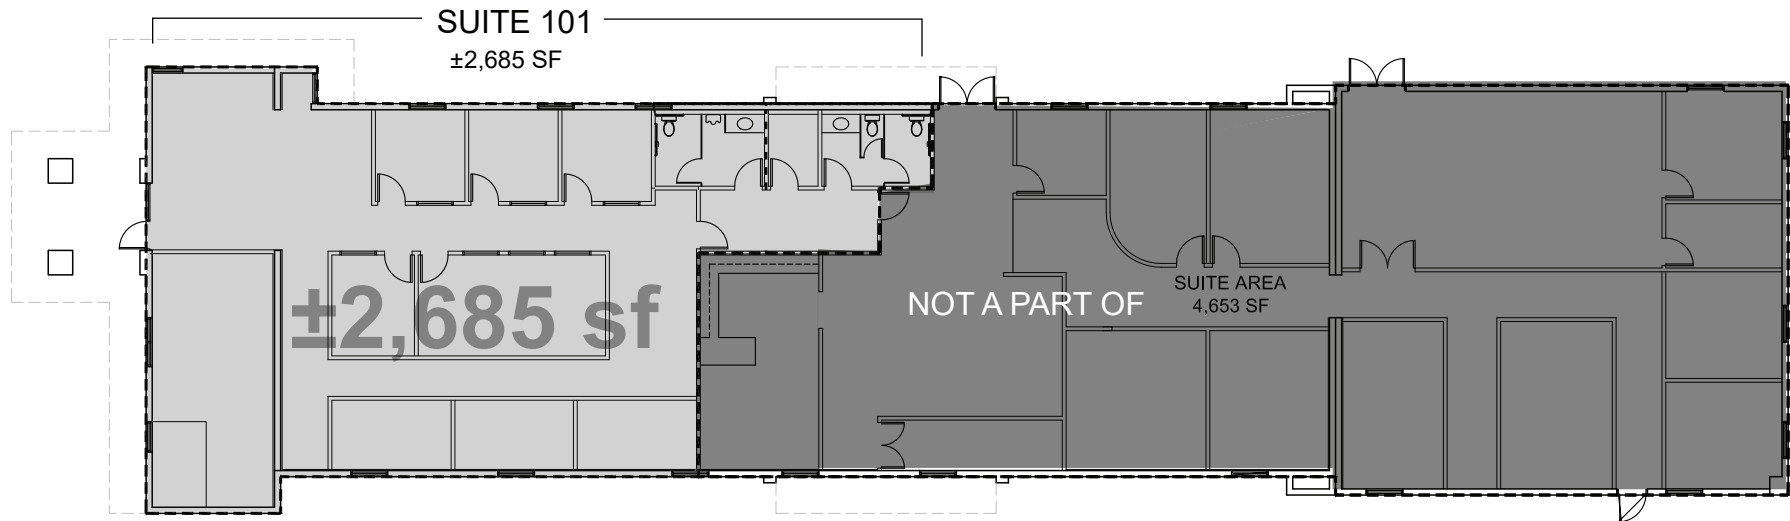

**NOT TO SCALE**

All information furnished regarding property for sale, rental or financing is from sources deemed reliable, but no warranty or representation is made to the accuracy thereof and same is submitted to errors, omissions, change of price, rental or other conditions, prior to sale, lease or financing or withdrawal without notice. No liability of any kind is to be imposed on the broker herein. This information has been secured from sources deemed reliable, however, we make no warranties as to its accuracy.