

FOR LEASE

NORTH 2ND AVE, CANYON

RETAIL SUITES

GAUT·WHITTENBURG·EMERSON

Commercial Real Estate



OFFERING SUMMARY

Lease Rate: \$1,000.00 per month
(Gross)

PROPERTY OVERVIEW

The Depot - Office and Retail spaces

PROPERTY HIGHLIGHTS

North 2nd Street has the highest traffic count in Canyon
Each unit has a private entrance with front door parking
Nice landscaping
Less than 1/2 miles from West Texas A&M University
Area business include: United Supermarkets, Feldman's Wrong Way Diner

Available SF: 1,459 SF

AVAILABLE RETAIL SPACE

2005 N 2nd Suite B: 1 office, open area and garage, Retail space 1,459 sf
2005 N 2nd Suite C: 1 office, open area and garage, Retail space 1, 459 sf

CATHY DERR, CCIM | cathy@gwamarillo.com | 806.373.3111

Gaut Whittenburg Emerson CRE

600 S. Tyler | Amarillo, TX 79101 | 806.373.3111

GWAMARILLO.COM

This information has been secured from sources we believe to be reliable, but we make no representation or warranties, expressed or implied, as to the accuracy of the information. References to measurements are approximate. Buyer must verify the information and bears all risks for inaccuracies.

FOR LEASE

NORTH 2ND AVE, CANYON

RETAIL SUITES
AVAILABLE SPACES


GAUT·WHITTENBURG·EMERSON

Commercial Real Estate



AVAILABLE

UNAVAILABLE

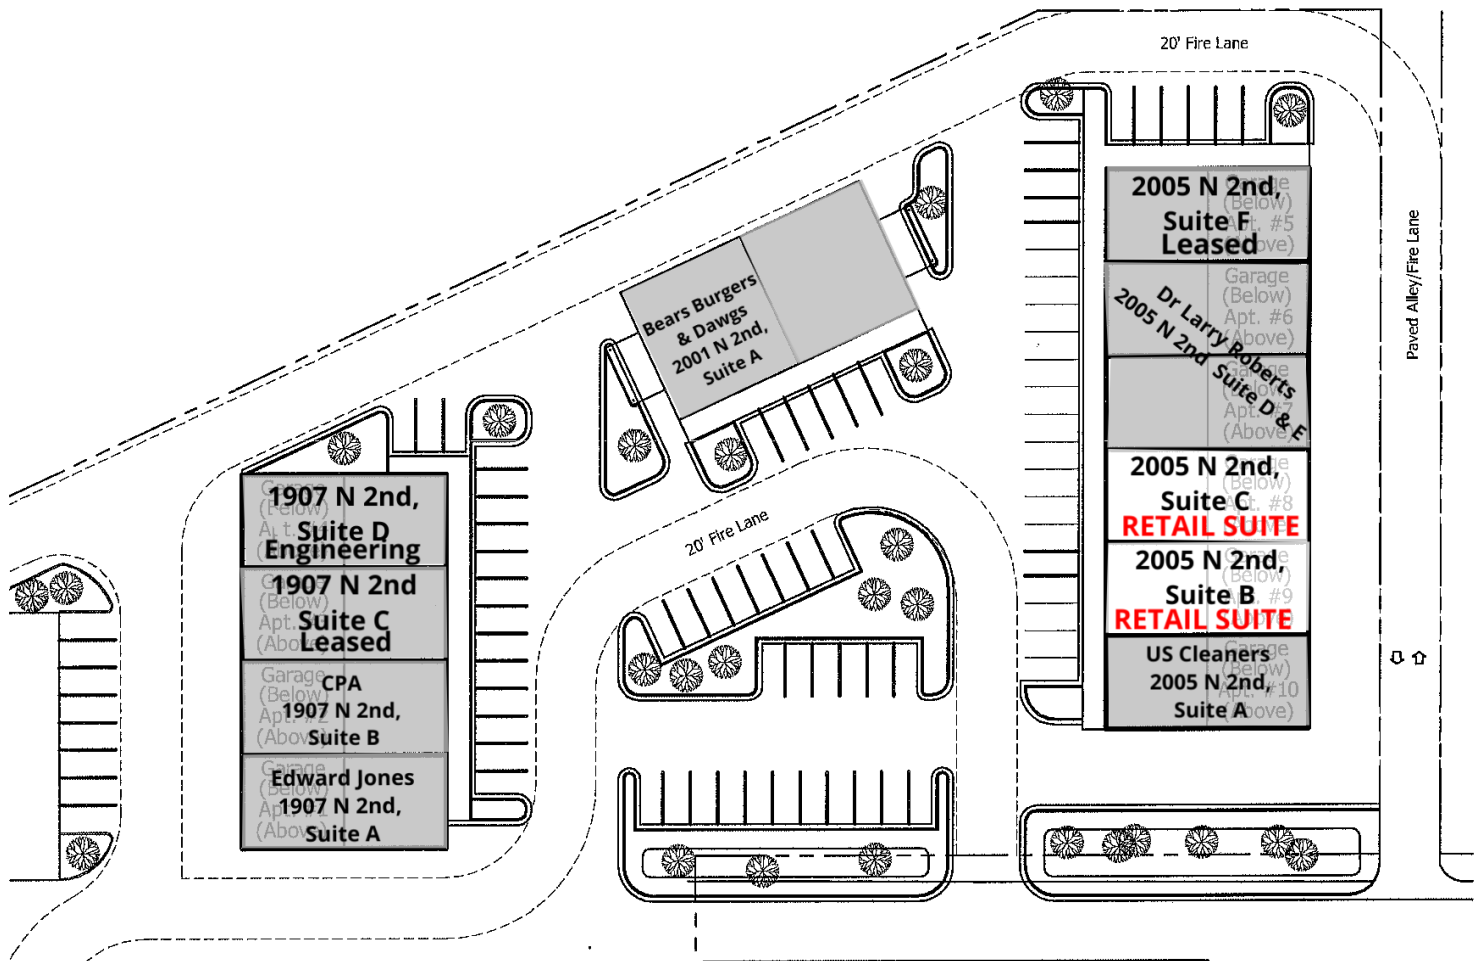

Site Plan - Building Uses

Not to Scale

08.28.14

CATHY DERR, CCIM | cathy@gwamarillo.com | 806.373.3111

Gaut Whittenburg Emerson CRE

600 S. Tyler | Amarillo, TX 79101 | 806.373.3111

GWAMARILLO.COM

This information has been secured from sources we believe to be reliable, but we make no representation or warranties, expressed or implied, as to the accuracy of the information. References to measurements are approximate. Buyer must verify the information and bears all risks for inaccuracies.

FOR LEASE

NORTH 2ND AVE, CANYON

RETAIL SUITES
AVAILABLE SPACES

GAUT·WHITTENBURG·EMERSON

Commercial Real Estate



SUITE	SIZE	RATE	DESCRIPTION
RETAIL SPACE - 2005 N 2nd Suite B	1,459 SF	\$1,000 per month	1 office, open area & garage. Retail space
RETAIL SPACE - 2005 N 2nd Suite C	1,459 SF	\$1,000 per month	1 office, open area and garage, Retail space

CATHY DERR, CCIM | cathy@gwamarillo.com | 806.373.3111

Gaut Whittenburg Emerson CRE

600 S. Tyler | Amarillo, TX 79101 | 806.373.3111

GWAMARILLO.COM

This information has been secured from sources we believe to be reliable, but we make no representation or warranties, expressed or implied, as to the accuracy of the information. References to measurements are approximate. Buyer must verify the information and bears all risks for inaccuracies.


FOR LEASE

NORTH 2ND AVE, CANYON

RETAIL
FLOOR PLANS

GAUT·WHITTENBURG·EMERSON

Commercial Real Estate

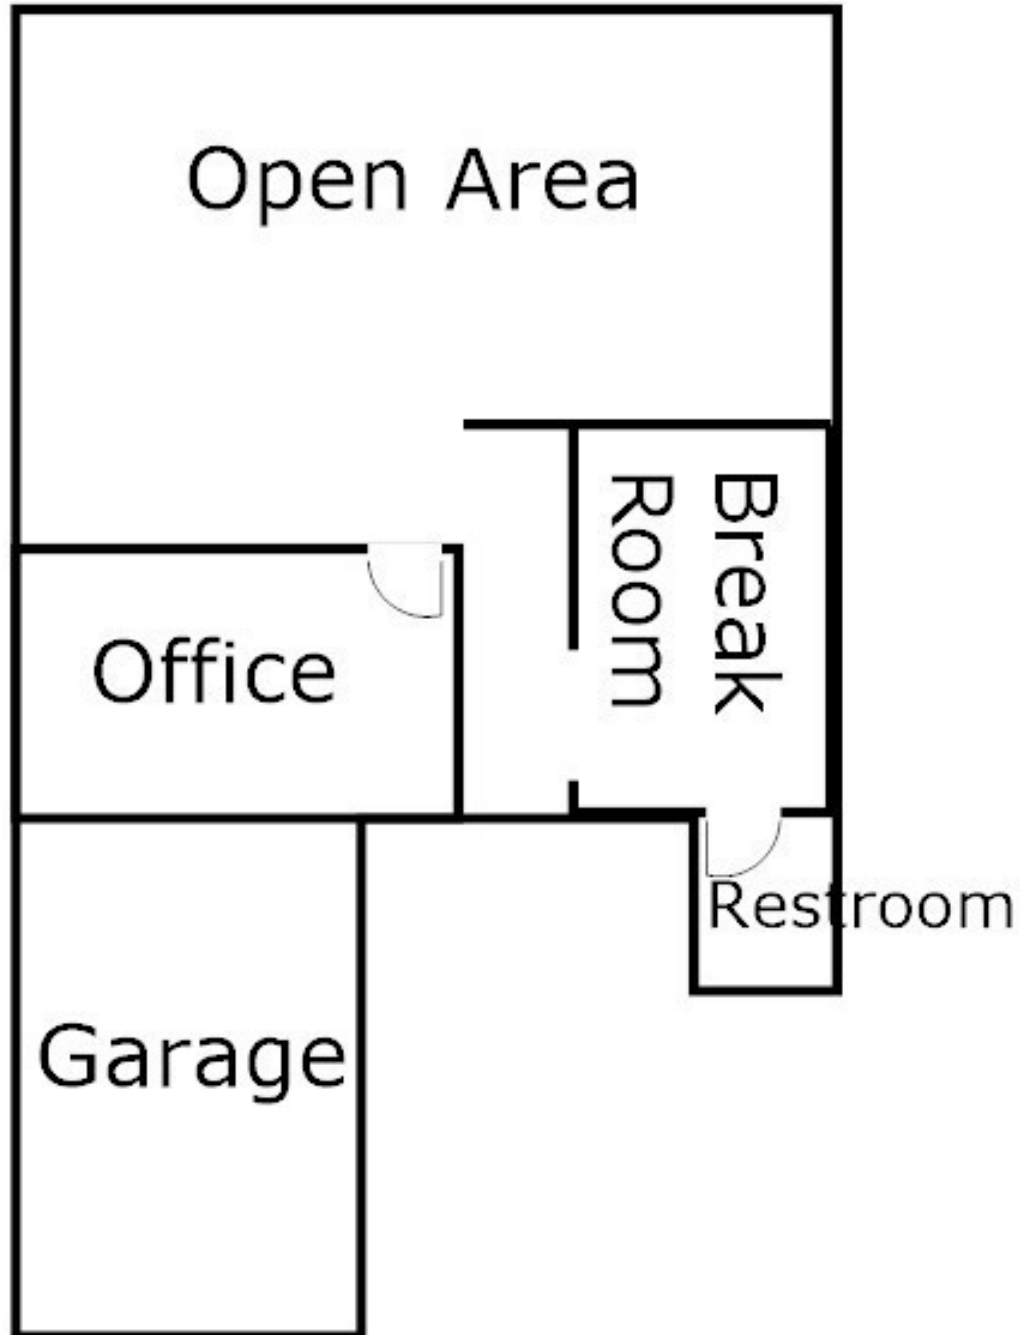

1

FLOOR PLAN FOR 2005 N 2ND SUITES B & C

CATHY DERR, CCIM | cathy@gwamarillo.com | 806.373.3111

Gaut Whittenburg Emerson CRE

600 S. Tyler | Amarillo, TX 79101 | 806.373.3111

GWAMARILLO.COM

This information has been secured from sources we believe to be reliable, but we make no representation or warranties, expressed or implied, as to the accuracy of the information. References to measurements are approximate. Buyer must verify the information and bears all risks for inaccuracies.

FOR LEASE


NORTH 2ND AVE, CANYON

RETAIL

RETAIL COMPLEX IN CANYON

GAUT·WHITTENBURG·EMERSON

Commercial Real Estate

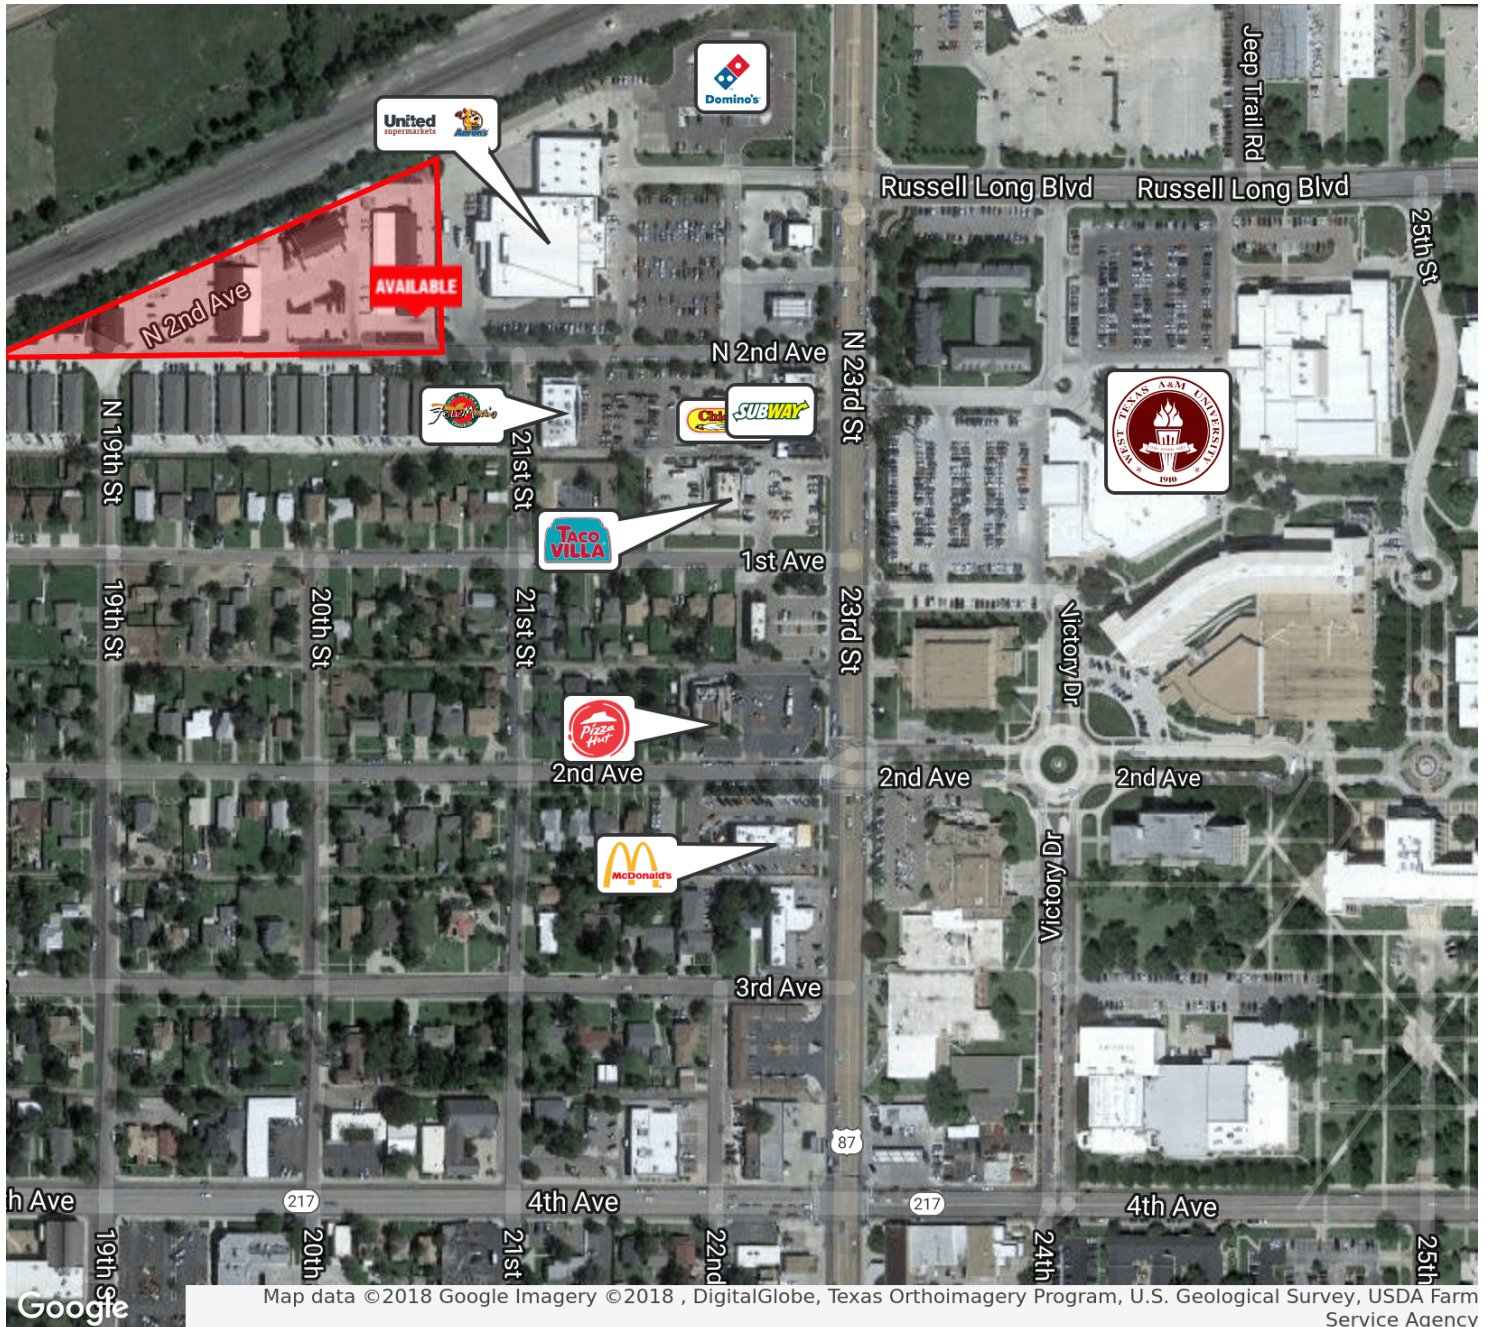

CATHY DERR, CCIM | cathy@gwamarillo.com | 806.373.3111

Gaut Whittenburg Emerson CRE

600 S. Tyler | Amarillo, TX 79101 | 806.373.3111

GWAMARILLO.COM

This information has been secured from sources we believe to be reliable, but we make no representation or warranties, expressed or implied, as to the accuracy of the information. References to measurements are approximate. Buyer must verify the information and bears all risks for inaccuracies.



Information About Brokerage Services

Texas law requires all real estate licensees to give the following information about brokerage services to prospective buyers, tenants, sellers and landlords.

TYPES OF REAL ESTATE LICENSE HOLDERS:

- **A BROKER** is responsible for all brokerage activities, including acts performed by sales agents sponsored by the broker.
- **A SALES AGENT** must be sponsored by a broker and works with clients on behalf of the broker.

A BROKER'S MINIMUM DUTIES REQUIRED BY LAW (A client is the person or party that the broker represents):

- Put the interests of the client above all others, including the broker's own interests;
- Inform the client of any material information about the property or transaction received by the broker;
- Answer the client's questions and present any offer to or counter-offer from the client; and
- Treat all parties to a real estate transaction honestly and fairly.

A LICENSE HOLDER CAN REPRESENT A PARTY IN A REAL ESTATE TRANSACTION:

AS AGENT FOR OWNER (SELLER/LANDLORD): The broker becomes the property owner's agent through an agreement with the owner, usually in a written listing to sell or property management agreement. An owner's agent must perform the broker's minimum duties above and must inform the owner of any material information about the property or transaction known by the agent, including information disclosed to the agent or subagent by the buyer or buyer's agent.

AS AGENT FOR BUYER/TENANT: The broker becomes the buyer/tenant's agent by agreeing to represent the buyer, usually through a written representation agreement. A buyer's agent must perform the broker's minimum duties above and must inform the buyer of any material information about the property or transaction known by the agent, including information disclosed to the agent by the seller or seller's agent.

AS AGENT FOR BOTH - INTERMEDIARY: To act as an intermediary between the parties the broker must first obtain the written agreement of each party to the transaction. The written agreement must state who will pay the broker and, in conspicuous bold or underlined print, set forth the broker's obligations as an intermediary. A broker who acts as an intermediary:

- Must treat all parties to the transaction impartially and fairly;
- May, with the parties' written consent, appoint a different license holder associated with the broker to each party (owner and buyer) to communicate with, provide opinions and advice to, and carry out the instructions of each party to the transaction.
- Must not, unless specifically authorized in writing to do so by the party, disclose:
 - that the owner will accept a price less than the written asking price;
 - that the buyer/tenant will pay a price greater than the price submitted in a written offer; and
 - any coincidental information or any other information that a party specifically instructs the broker in writing not to disclose, unless required to do so by law.

AS SUBAGENT: A license holder acts as a subagent when aiding a buyer in a transaction without an agreement to represent the buyer. A subagent can assist the buyer but does not represent the buyer and must place the interests of the owner first.

TO AVOID DISPUTES, ALL AGREEMENTS BETWEEN YOU AND A BROKER SHOULD BE IN WRITING AND CLEARLY ESTABLISH:

- The broker's duties and responsibilities to you, and your obligations under the representation agreement.
- Who will pay the broker for services provided to you, when payment will be made and how the payment will be calculated.

LICENSE HOLDER CONTACT INFORMATION: This notice is being provided for information purposes. It does not create an obligation for you to use the broker's services. Please acknowledge receipt of this notice below and retain a copy for your records.

GAUT WHITTENBURG EMERSON CRE

Licensed Broker /Broker Firm Name or
Primary Assumed Business Name

Aaron Emerson, CCIM, SIOR

Designated Broker of Firm

Aaron Emerson, CCIM, SIOR

Licensed Supervisor of Sales Agent/
Associate

475878

License No.

Email

(806)373-3111

Phone

477647

License No.

aaron@gwamarillo.com

Email

(806)373-3111

Phone

477647

License No.

aaron@gwamarillo.com

Email

(806)373-3111

Phone

Sales Agent/Associate's Name

License No.

Email

Phone

Buyer/Tenant/Seller/Landlord Initials

Date

Regulated by the Texas Real Estate Commission

Information available at www.trec.texas.gov