



GLOBE CENTER  
9300 GLOBE CENTER DRIVE  
MORRISVILLE, NC 27560

FULLY CONDITIONED MANUFACTURING  
AND DISTRIBUTION SPACE FOR LEASE  
± 68,450 SF

**FOUNDRY**  
COMMERCIAL

# 9300 GLOBE CENTER DRIVE

## MANUFACTURING & DISTRIBUTION SPACE FOR LEASE

### BUILDING FEATURES

|                        |   |
|------------------------|---|
| PROPERTY NAME          | Globe Center  |
| ADDRESS                | 9300 Globe Center Drive, Suites 111 & 116                         |
| CITY                   | Morrisville   |
| STATE                  | NC  |
| COUNTY                 | Wake  |
| DATE AVAILABLE         | 01/01/2022  |
| LEASE RATE             | \$6.85/SF NNN   |
| ESTIMATED TICAM        | \$1.95/SF   |
| TAX PARCEL ID #        | 000247  |
| BUILDING TYPE          | Industrial (Light Manufacturing)                                  |
| ZONING                 | Industrial Mixed-Use (IX-3) <a href="#">ZONING INFO</a>           |
| BUILDING DEPTH         | 200'  |
| TOTAL SF               | ±119,640  |
| AVAILABLE SF           | ±68,450 SF Divisible<br>±62,765 SF Warehouse<br>± 5,685 SF Office |
| EXTERIOR WALL MATERIAL | Insulated pre-cast concrete panels                                |
| ROOFING MATERIAL       | Insulated single-ply EDPM roof system                             |
| NO. OF PARKING SPACES  | 1/1,000 SF  |
| YEAR BUILT             | 2001  |
| NO. OF ACRES           | 8.10  |
| TRUCK COURT DEPTH      | 120' truck court with 50' apron                                   |
| CEILING HEIGHT         | 24'   |
| LIGHTING               | T-5 lighting  |
| COLUMN SPACING         | 40' x 42'   |

|                          |   |
|--------------------------|---|
| HVAC                     | 100% conditioned warehouse                        |
| FLOOR THICKNESS          | 5"  |
| SPRINKLER SYSTEM/TYPE    | ESFR  |
| LOADING DOCK             | 18 dock-high doors (9' x 10')                     |
| DRIVE-IN DOORS           | 1 drive-in door (12' x 14') with concrete ramp    |
| ELECTRICAL CAPACITY      | Heavy power; 480/277 volt; 3 phase, 4-wire system |
| GAS SERVICE              | Propane   |
| WATER AND SEWER PROVIDER | City of Raleigh                                   |
| WATER LINE               | 2"  |
| TELECOM PROVIDER         | Frontier Communications                           |
| ELECTRICAL PROVIDER      | Duke Progress Energy                              |



**ALEXIS LAMBETH**  
Partner, Industrial Services  
(919) 987 2926  
alexis.lambeth@foundrycommercial.com

**JACKSON RIVES**  
Principal, Industrial Services  
(919) 576 2692  
jackson.rives@foundrycommercial.com

Although the information contained herein was provided by sources believed to be reliable, Foundry Commercial makes no representation, expressed or implied, as to its accuracy and said information is subject to errors, omissions or changes.

**FOUNDRY**  
COMMERCIAL


2301 Sugar Bush Road, Suite 220  
Raleigh, NC 27612

[foundrycommercial.com](https://foundrycommercial.com)

# 9300 GLOBE CENTER DRIVE

## MANUFACTURING & DISTRIBUTION SPACE FOR LEASE

**FLOOR PLAN**  
**±68,450 SF**

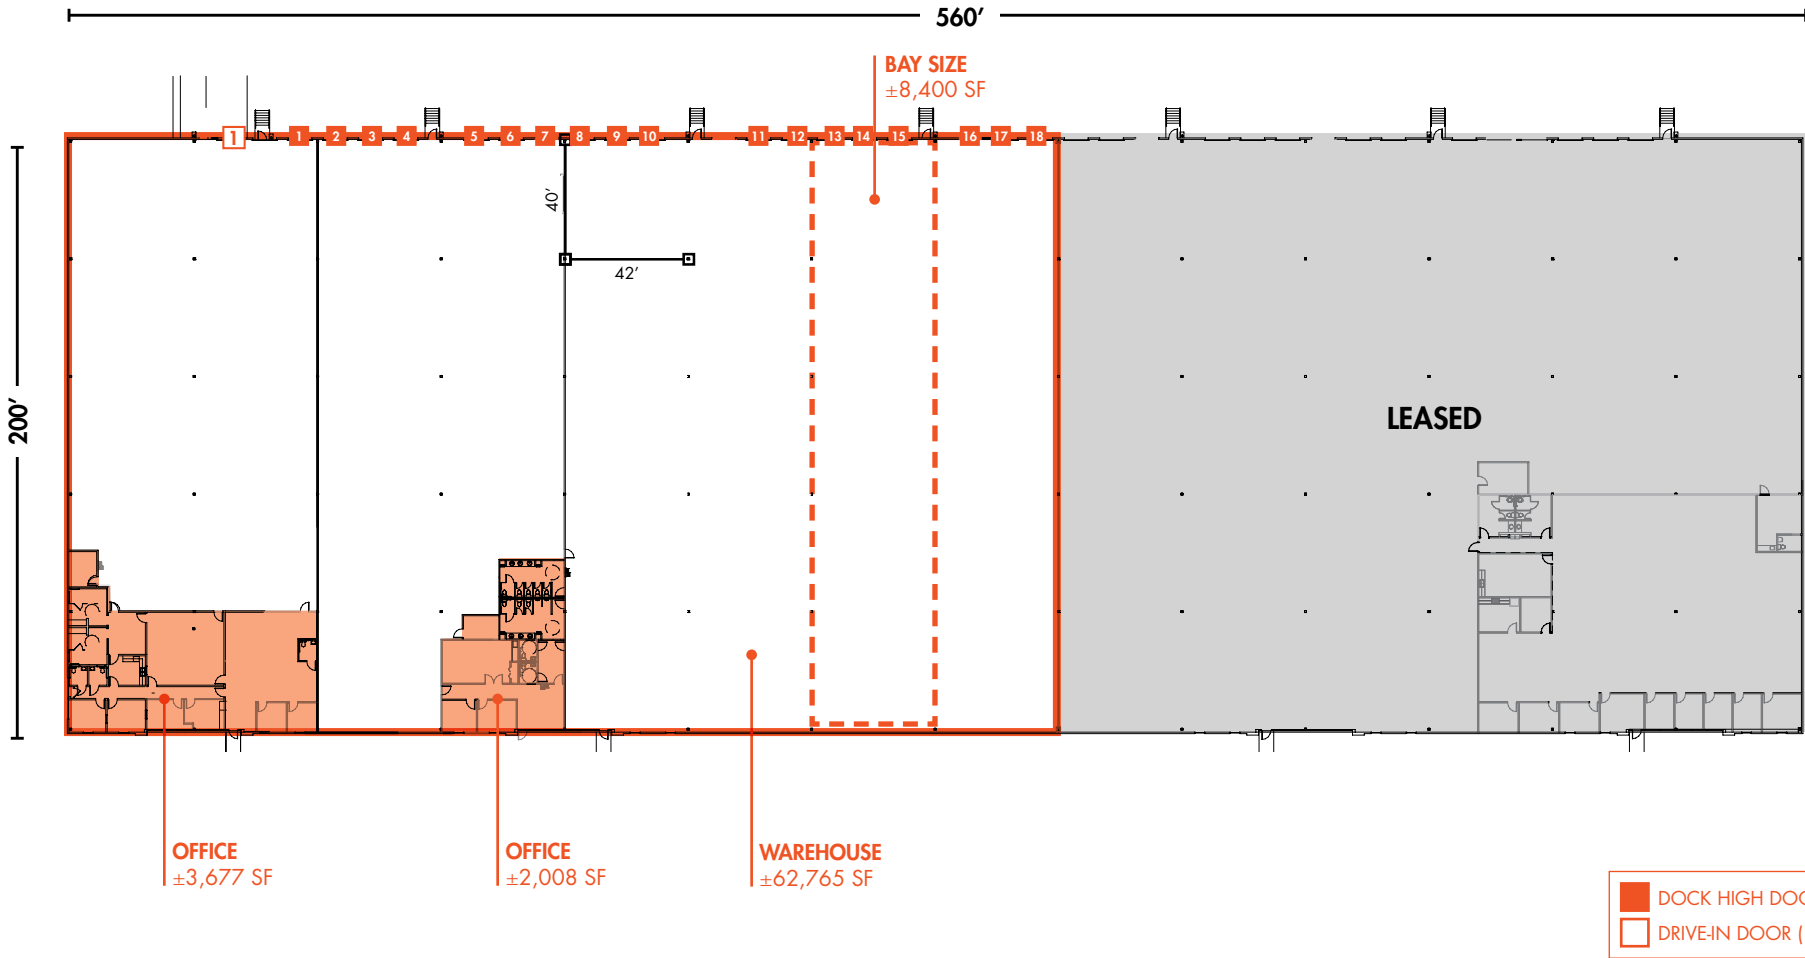

**ALEXIS LAMBETH**  
Partner, Industrial Services  
(919) 987 2926  
alexis.lambeth@foundrycommercial.com

**JACKSON RIVES**  
Principal, Industrial Services  
(919) 576 2692  
jackson.rives@foundrycommercial.com

Although the information contained herein was provided by sources believed to be reliable, Foundry Commercial makes no representation, expressed or implied, as to its accuracy and said information is subject to errors, omissions or changes.

**FOUNDRY**  
COMMERCIAL

2301 Sugar Bush Road, Suite 220  
Raleigh, NC 27612


[foundrycommercial.com](http://foundrycommercial.com)

# 9300 GLOBE CENTER DRIVE

## MANUFACTURING & DISTRIBUTION SPACE FOR LEASE

### FLOOR PLAN


#### DIVISIBLE 17,259 SF - 51,191 SF

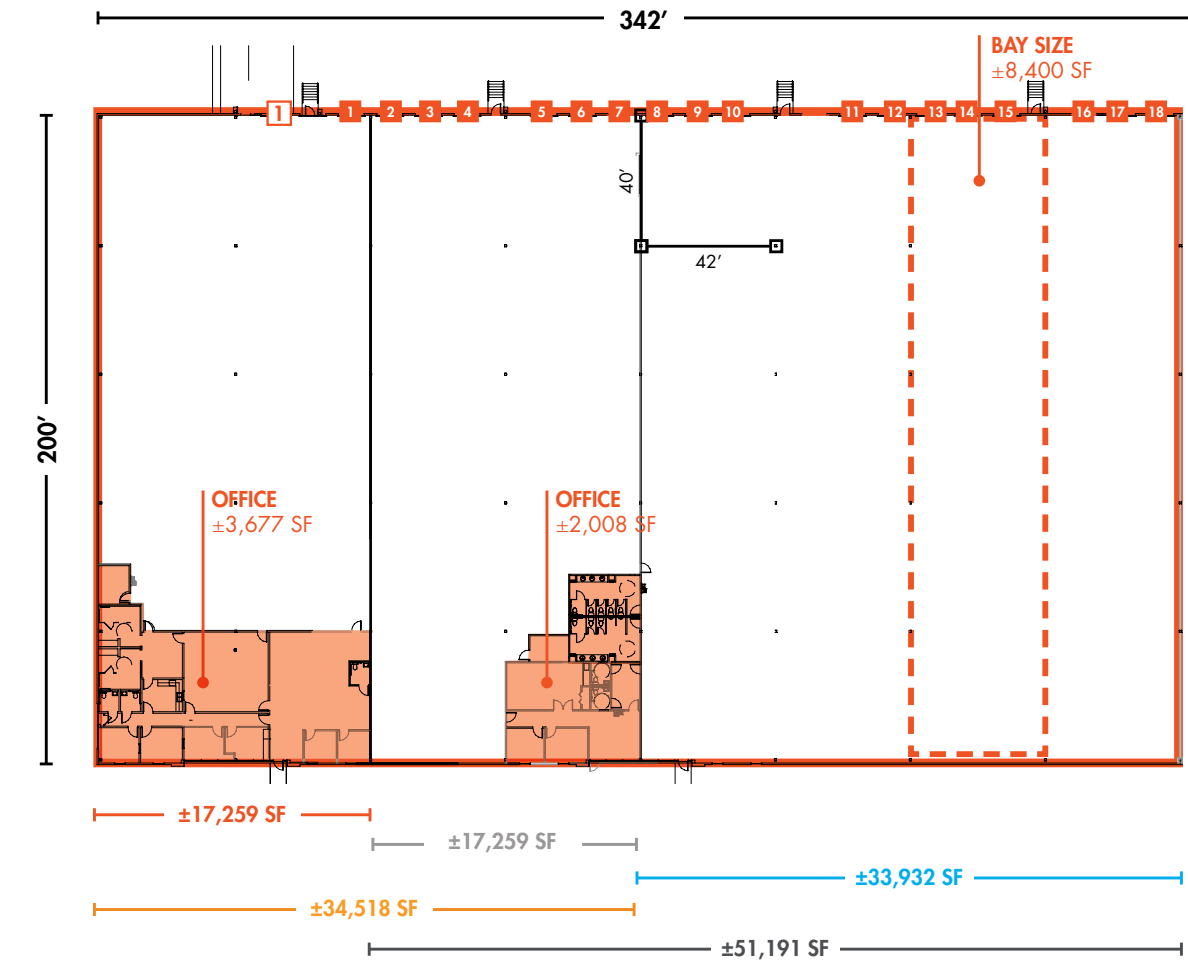

|          | TOTAL SF  | OFFICE   | DOCK DOORS    |
|----------|-----------|----------|---------------|
| Option 1 | 17,259 SF | 3,677 SF | 1, 1 drive-in |
| Option 2 | 17,259 SF | 2,008 SF | 6             |
| Option 3 | 33,932 SF |          | 11            |
| Option 4 | 34,518 SF | 5,685 SF | 7, 1 drive-in |
| Option 5 | 51,191 SF | 2,008 SF | 17            |

DOCK HIGH DOOR (9' x 10')

DRIVE-IN DOOR (12' X 14')

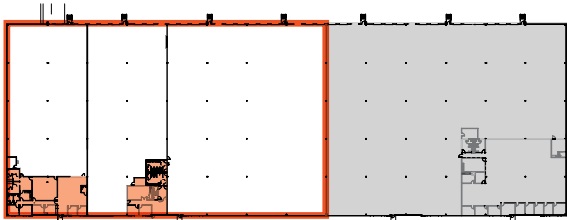

**ALEXIS LAMBETH**  
 Partner, Industrial Services  
 (919) 987 2926  
[alexis.lambeth@foundrycommercial.com](mailto:alexis.lambeth@foundrycommercial.com)

**JACKSON RIVES**  
 Principal, Industrial Services  
 (919) 576 2692  
[jackson.rives@foundrycommercial.com](mailto:jackson.rives@foundrycommercial.com)

Although the information contained herein was provided by sources believed to be reliable, Foundry Commercial makes no representation, expressed or implied, as to its accuracy and said information is subject to errors, omissions or changes.



# 9300 GLOBE CENTER DRIVE

## MANUFACTURING & DISTRIBUTION SPACE FOR LEASE

### AMENITIES



**ALEXIS LAMBETH**  
Partner, Industrial Services  
(919) 987 2926  
alexis.lambeth@foundrycommercial.com

**JACKSON RIVES**  
Principal, Industrial Services  
(919) 576 2692  
jackson.rives@foundrycommercial.com

Although the information contained herein was provided by sources believed to be reliable, Foundry Commercial makes no representation, expressed or implied, as to its accuracy and said information is subject to errors, omissions or changes.


**FOUNDRY**  
COMMERCIAL

2301 Sugar Bush Road, Suite 220  
Raleigh, NC 27612

[foundrycommercial.com](http://foundrycommercial.com)

# 9300 GLOBE CENTER DRIVE



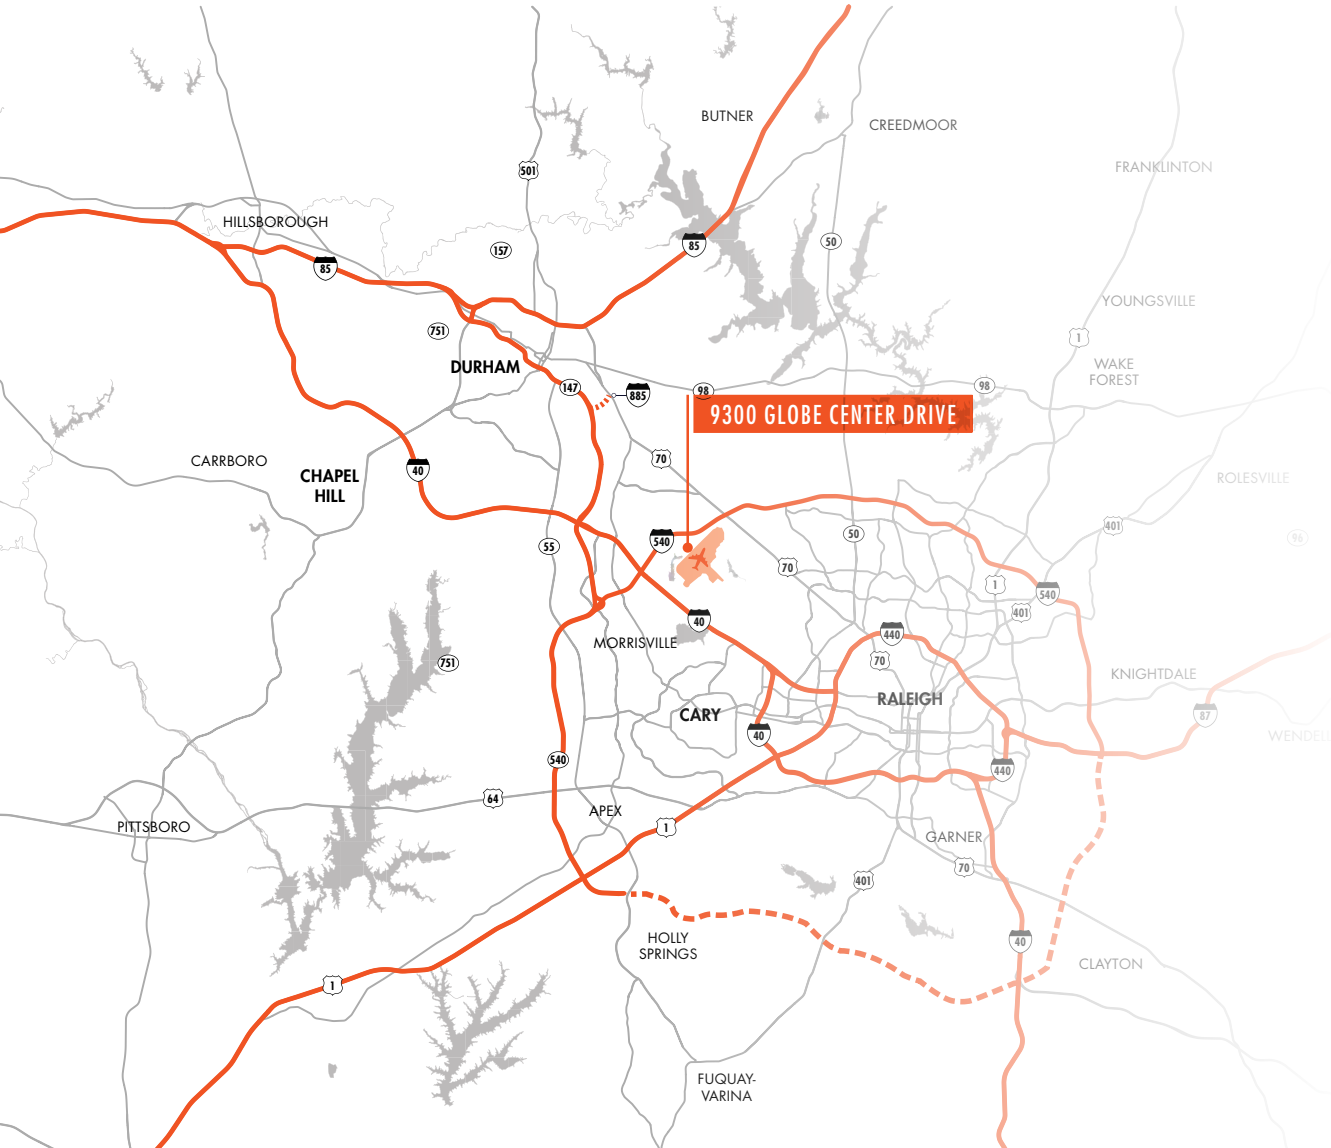



## MANUFACTURING & DISTRIBUTION SPACE FOR LEASE



### LOCATION & ACCESS

#### INTERSTATES

 Uninterrupted distribution to every major market in the United States

|   |                |          |
|---|----------------|----------|
|  | Interstate 540 | 1 mile   |
|  | Interstate 70  | 2 miles  |
|  | Interstate 40  | 4 miles  |
|  | Highway 147    | 7 miles  |
|  | Interstate 85  | 10 miles |
|  | Interstate 440 | 12 miles |
|  | Interstate 95  | 49 miles |

#### ALEXIS LAMBETH

Partner, Industrial Services  
(919) 987 2926  
alexis.lambeth@foundrycommercial.com

#### JACKSON RIVES

Principal, Industrial Services  
(919) 576 2692  
jackson.rives@foundrycommercial.com

Although the information contained herein was provided by sources believed to be reliable, Foundry Commercial makes no representation, expressed or implied, as to its accuracy and said information is subject to errors, omissions or changes.

**FOUNDRY**  
COMMERCIAL

2301 Sugar Bush Road, Suite 220  
Raleigh, NC 27612

[foundrycommercial.com](http://foundrycommercial.com)

# 9300 GLOBE CENTER DRIVE

## MANUFACTURING & DISTRIBUTION SPACE FOR LEASE

### LOCATION & ACCESS




#### AIRPORTS

|   |                                 |           |
|---|---------------------------------|-----------|
| 1 | Raleigh-Durham International    | 2 miles   |
| 2 | Fayetteville Regional           | 88 miles  |
| 3 | Piedmont Triad International    | 80 miles  |
| 4 | Charlotte Douglas International | 158 miles |



#### SEAPORTS

|   |                   |           |
|---|-------------------|-----------|
| 1 | Wilmington, NC    | 152 miles |
| 2 | Morehead City, NC | 167 miles |
| 3 | Norfolk, VA       | 204 miles |
| 4 | Charleston, SC    | 290 miles |
| 5 | Savannah, GA      | 332 miles |
| 6 | Jacksonville, FL  | 463 miles |

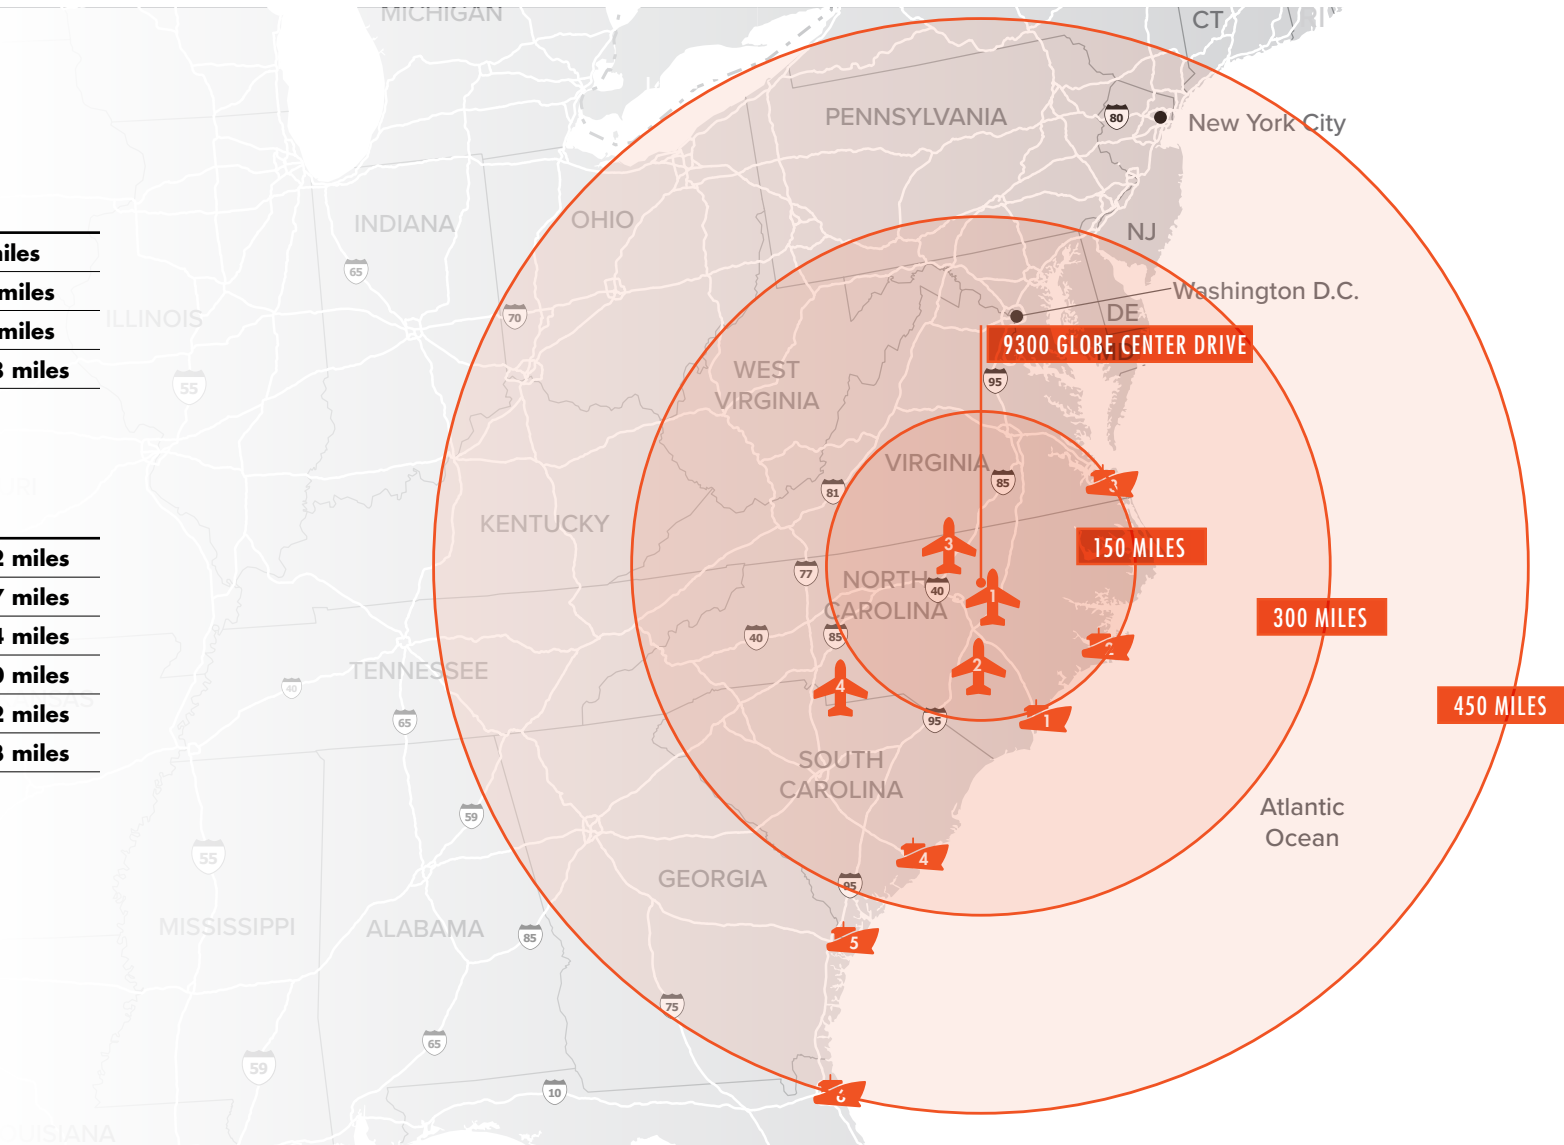

#### ALEXIS LAMBETH

Partner, Industrial Services  
(919) 987 2926  
alexis.lambeth@foundrycommercial.com

#### JACKSON RIVES

Principal, Industrial Services  
(919) 576 2692  
jackson.rives@foundrycommercial.com

Although the information contained herein was provided by sources believed to be reliable, Foundry Commercial makes no representation, expressed or implied, as to its accuracy and said information is subject to errors, omissions or changes.

**FOUNDRY**  
COMMERCIAL

2301 Sugar Bush Road, Suite 220  
Raleigh, NC 27612

[foundrycommercial.com](http://foundrycommercial.com)