

For Lease
29 Church St., Burlington, VT
Office/Classroom Space



Building Amenities:

- Desirable Church Street location
- Quality office fit-up
- 8 Individual Offices
- Kitchenette
- Fully-equipped shared conference room
- Janitorial Service included
- On-site management


Space Available:

- Lower Level: 1,500-8,500 SF

Lease Rates:

- \$15.00/SF - \$18.00/SF Gross


CALL FOR DETAILS

 

Enjoy The Downtown Experience
Every Day!

NAI J.L. Davis Realty

Contact information
Jeff Nick
NAI J.L. Davis Realty
Direct: (802) 876-6923
Email: jeff@jeffnick.com
www.jldavisrealty.com


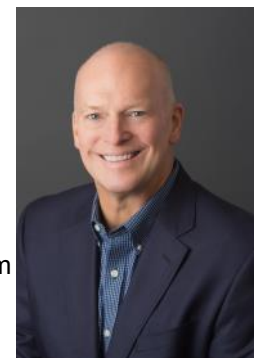


The information contained herein has been given to us by the owner of the property or other sources we deem reliable; we have no reason to doubt its accuracy, but we do not guarantee it. All information should be verified prior to purchase or lease.




Other Amenities:

- On-site health club
- Secure indoor bicycle storage
- Shared Meeting Room
- High speed fiber optic telecom service
- Parking spaces available nearby
- On-Site Showers

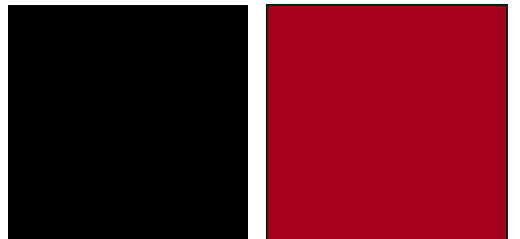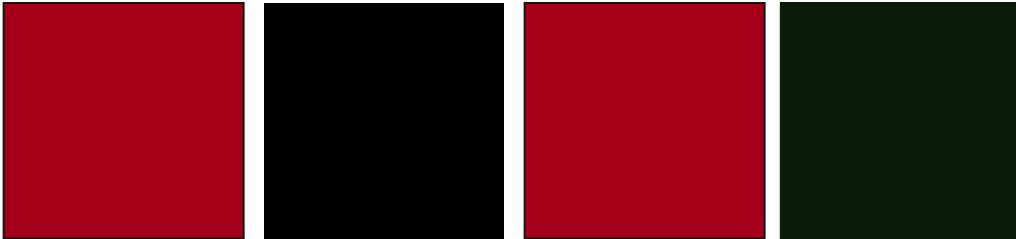

Floor Plan

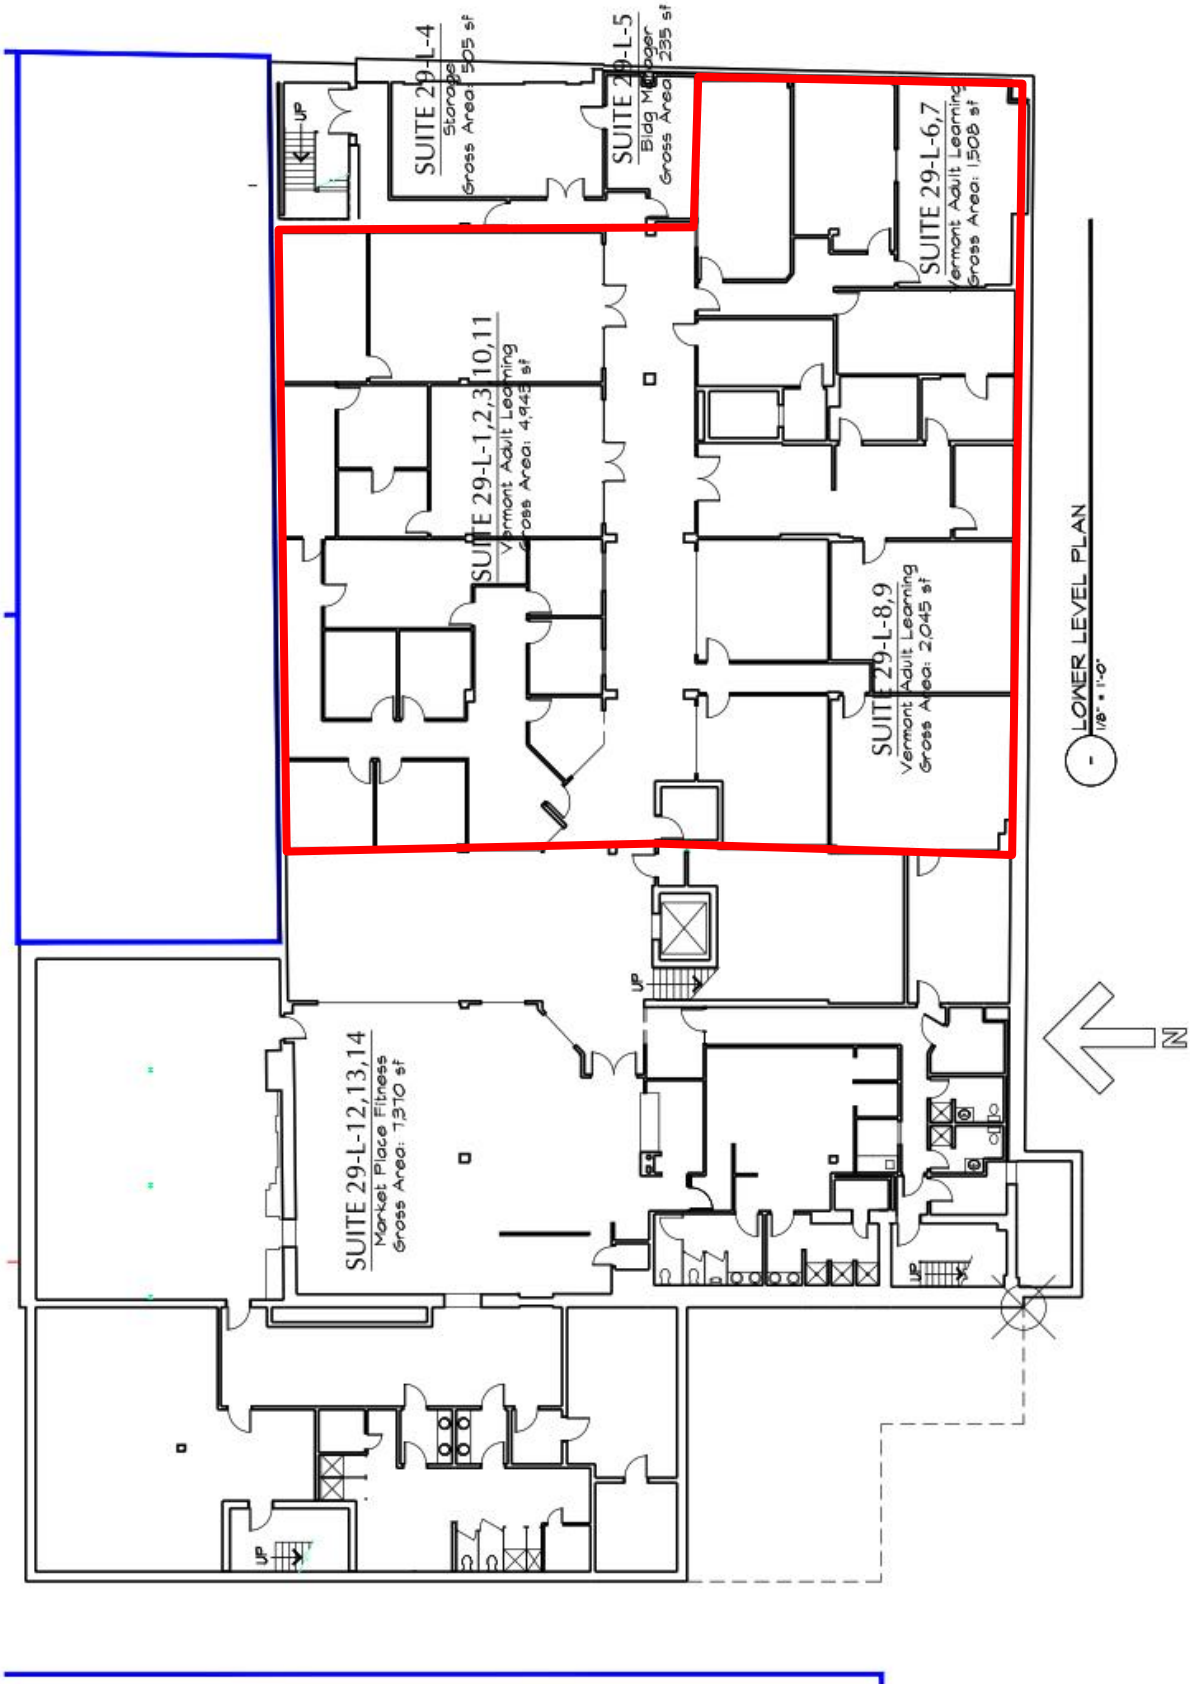

LOWER LEVEL PLAN
1/8" = 1'-0"

L0

LEASE PLAN

DATE: 6/20/16

SCALE: 1/8" = 1'-0"

PROJECT NO: 1601

IDB#:

Project: 29 CHURCH STREET

NICK & MORRIS DEVELOPMENT
BURLINGTON, VERMONT

NO. DATE: DESCRIPTION

Consultants

THOMAS O'BRIEN
ARCHITECT
75 Main Street
Colchester, Vermont
05445