

# AVAILABLE FOR LEASE

## Class "A" Office Building

### 3777 E. Broadway Blvd.

**LEASE RATE: \$24.50/SF/YR**  
**LEASE TYPE: Modified Gross\***



**WWW.MARKIRVIN.COM**

For more information please contact:

JANINE IRVIN, CCIM  
MARK IRVIN CCIM, SIOR

Phone: (520) 620-1833

Facsimile: (520) 620-1830

Email: [mark@markirvin.com](mailto:mark@markirvin.com)

3777 E. Broadway Blvd, Suite 210  
Tucson, Arizona, 85716

**AVAILABLE: SUITE 130: ± 3,106 SF**

**SUITE 110: ± 1,062 SF**

**SUITE 220: ± 2,388 SF**

**ZONING: C-1 (City of Tucson)**

**PARKING: 149 spaces (52 covered)**

**TENANT IMPROVEMENTS: Negotiable**



\* Tenant is responsible for janitorial and utilities

Please note that the information contained herein has been obtained from the owner of the property or other sources that we deem reliable. Although we have no reason to doubt its accuracy, we do not guarantee it. As with any leasing or buying opportunity, a prospective Tenant or Buyer should conduct its own due diligence on the property and seek legal, tax and real estate advice from competent advisors or other such professional.

# OVERVIEW


Conveniently located in the “Midtown” sub-market area, the property is situated on Broadway Boulevard, one of Tucson’s major corridors, just west of Alvernon. It is conveniently located near the University of Arizona, Downtown Tucson, shopping and restaurants.

The RIG building is a multi-tenant Class “A” building containing  $\pm$  22,865 SF and is situated on a  $\pm$  97,875 SF lot.


This property offers many features, including a large monument sign on Broadway Boulevard for maximum visibility, ample parking, substantially in excess of city requirements, beautiful award winning landscaping, and an elegant lobby, restrooms and common areas. The Property has won many design awards.

For a 360 degree view of the property and the neighborhood, please visit the following link:

<https://viewer.hangar.com/I0O81xYM>

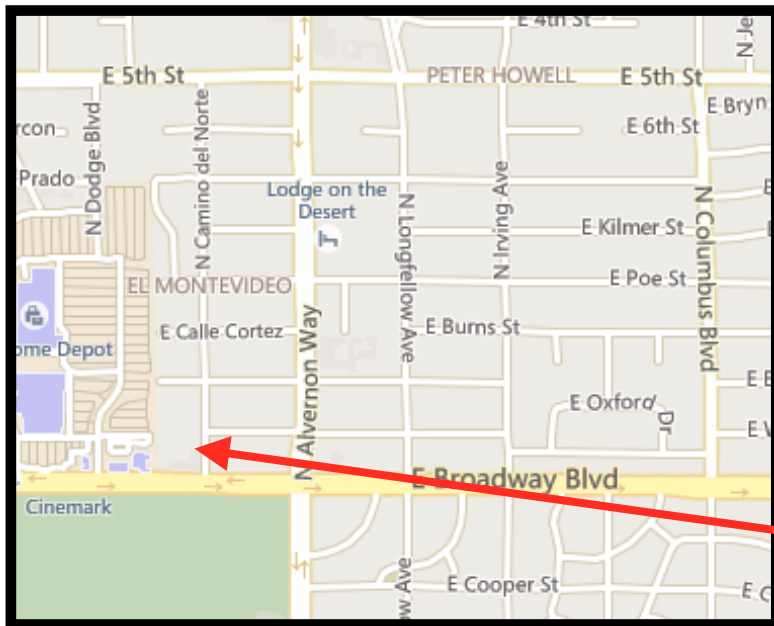

**SUBJECT**

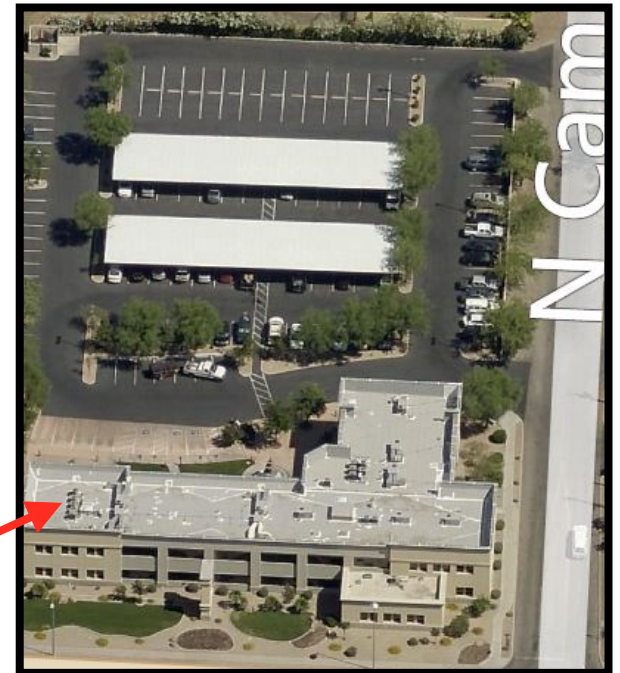


3777 E. Broadway, Suite 210, Tucson, Arizona, 85716 ~ Phone: (520) 620-1833 ~ Facsimile: (520) 620-1830

Please note that the information contained herein has been obtained from the owner of the property or other sources that we deem reliable. Although we have no reason to doubt its accuracy, we do not guarantee it. As with any leasing or buying opportunity, a prospective Tenant or Buyer should conduct its own due diligence on the property and seek legal, tax and real estate advice from competent advisors or other such professional.



**3777 E. Broadway, Suite 110**  
**Floor Plan**  
**± 1,062 SF**

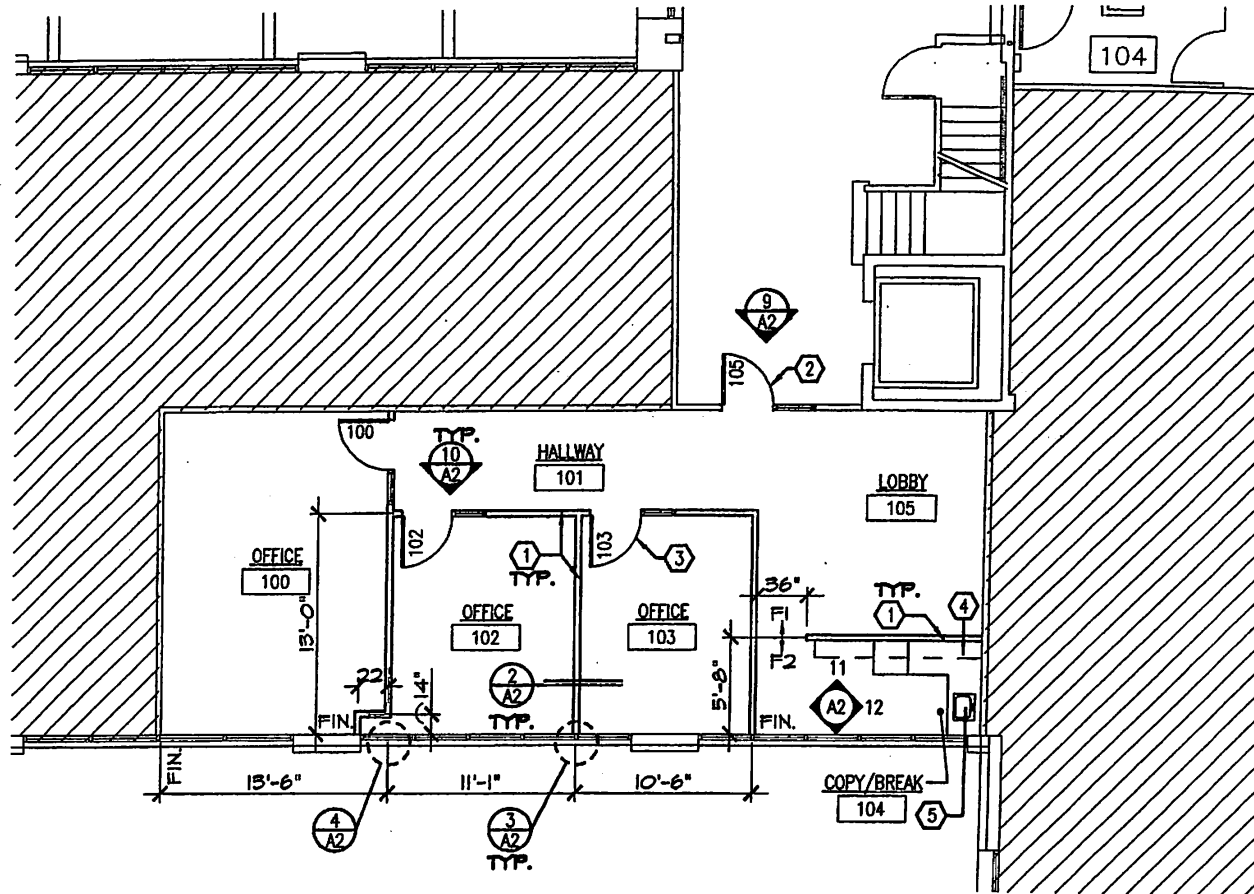

**2 ARCHITECTURAL FLOOR PLAN**


SCALE: 1/8"=1'-0"

**3777 E. Broadway, Suite 210, Tucson, Arizona, 85716 ~ Phone: (520) 620-1833 ~ Facsimile: (520) 620-1830**


Please note that the information contained herein has been obtained from the owner of the property or other sources that we deem reliable. Although we have no reason to doubt its accuracy, we do not guarantee it. As with any leasing or buying opportunity, a prospective Tenant or Buyer should conduct its own due diligence on the property and seek legal, tax and real estate advice from competent advisors or other such professional.



**3777 E. Broadway, Suite 220**  
**Floor Plan**  
**± 2,388 SF**

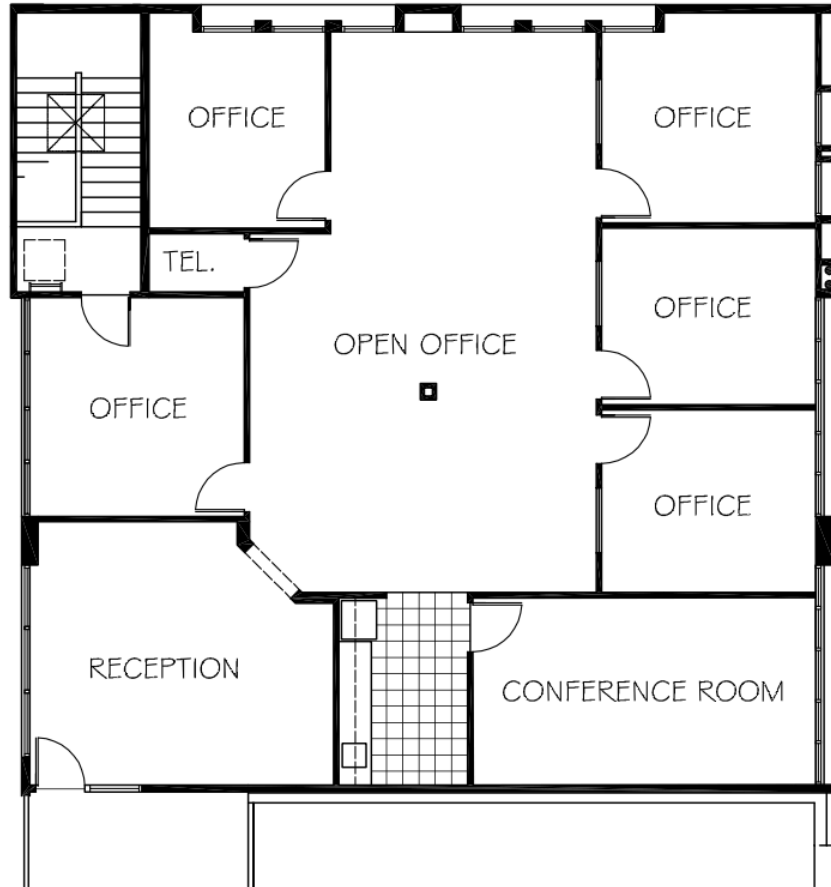

3777 EAST BROADWAY BLVD.  
SUITE 220

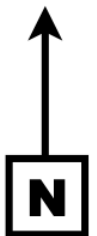

**3777 E. Broadway, Suite 210, Tucson, Arizona, 85716 ~ Phone: (520) 620-1833 ~ Facsimile: (520) 620-1830**


Please note that the information contained herein has been obtained from the owner of the property or other sources that we deem reliable. Although we have no reason to doubt its accuracy, we do not guarantee it. As with any leasing or buying opportunity, a prospective Tenant or Buyer should conduct its own due diligence on the property and seek legal, tax and real estate advice from competent advisors or other such professional.



**3777 E. Broadway, Suite 130**

**Floor Plan**

**± 3,106 SF**

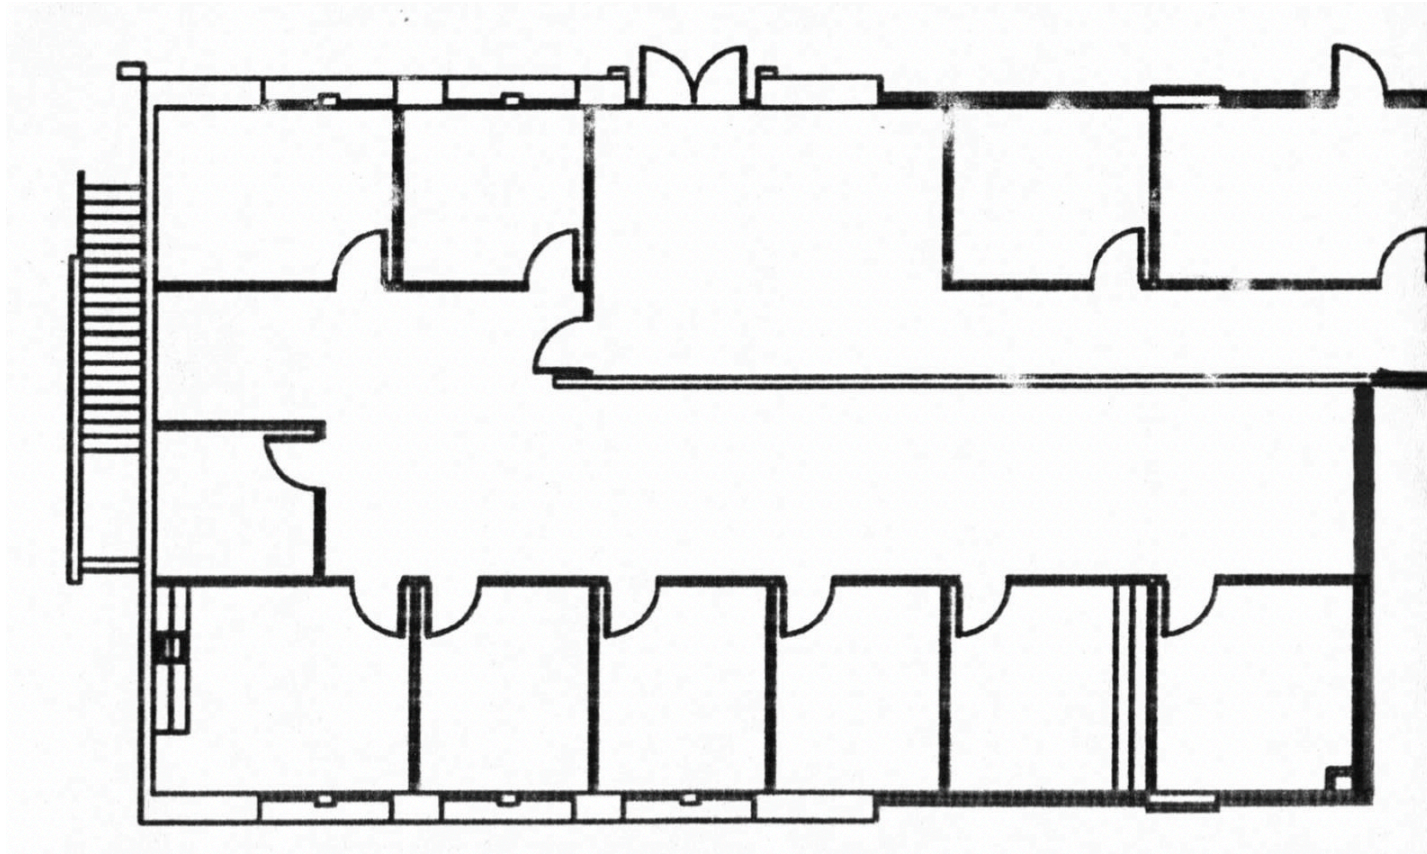


**3777 E. Broadway, Suite 210, Tucson, Arizona, 85716 ~ Phone: (520) 620-1833 ~ Facsimile: (520) 620-1830**

Please note that the information contained herein has been obtained from the owner of the property or other sources that we deem reliable. Although we have no reason to doubt its accuracy, we do not guarantee it. As with any leasing or buying opportunity, a prospective Tenant or Buyer should conduct its own due diligence on the property and seek legal, tax and real estate advice from competent advisors or other such professional.



# First Floor

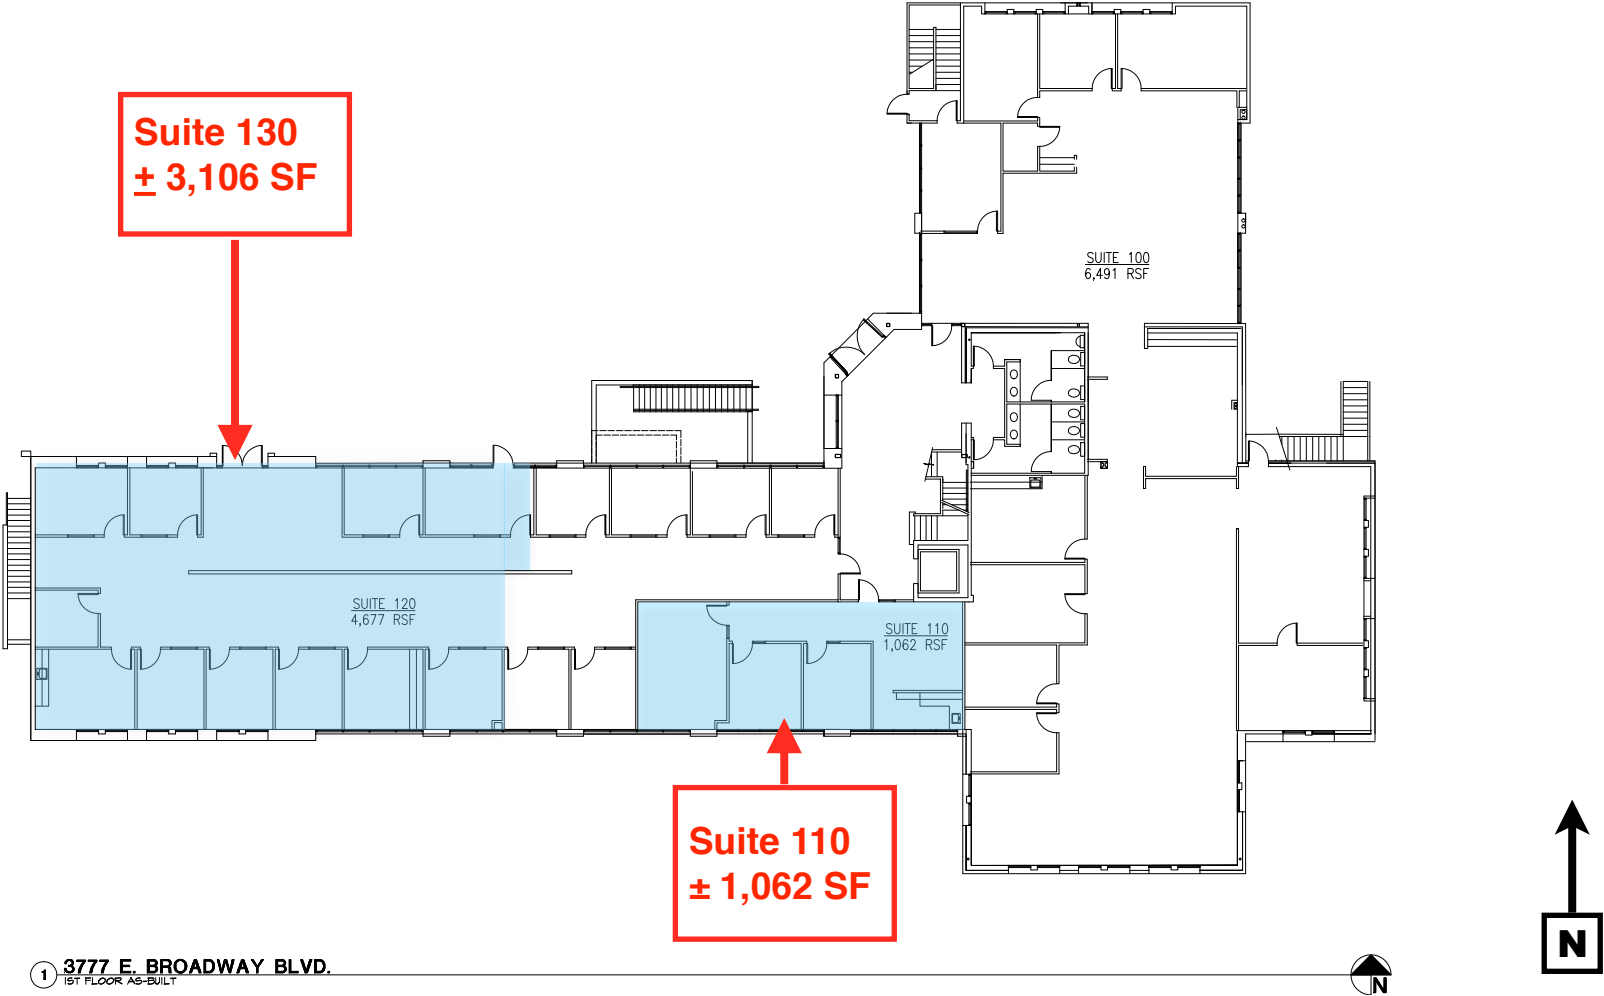

3777 E. Broadway, Suite 210, Tucson, Arizona, 85716 ~ Phone: (520) 620-1833 ~ Facsimile: (520) 620-1830

Please note that the information contained herein has been obtained from the owner of the property or other sources that we deem reliable. Although we have no reason to doubt its accuracy, we do not guarantee it. As with any leasing or buying opportunity, a prospective Tenant or Buyer should conduct its own due diligence on the property and seek legal, tax and real estate advice from competent advisors or other such professional.

