



127 W. JUANITA AVE.

705 - 1,680 SF Available | Mesa, AZ 85210

BRADLEY BURRESS

Senior Associate | 480.510.9434 (Mobile/Text)
bburress@cutlercommercial.com

ROD CROTTY

Associate Broker | (Mobile/Text)
rcrotty@cutlercommercial.com

CUTLER COMMERCIAL

2150 East Highland Avenue, Suite 207, Phoenix, AZ 85016
602.955.3500 | cutlercommercial.com

127 W. JUANITA AVE.

Mesa, AZ 85210



Property Summary



PROPERTY DESCRIPTION

2nd story office

PROPERTY HIGHLIGHTS

- Last Remaining space Utilities included
- Reception 2 privates and bull pen and storage room

OFFERING SUMMARY

Lease Rate:	\$0.70 SF/month (Full Service)
Available SF:	suite 214 +- 1,107 SF
Building Size:	21,464 SF

BRADLEY BURRESS

Senior Associate | 480.510.9434 (Mobile/Text)
bburress@cutlercommercial.com

ROD CROTTY

Associate Broker | (Mobile/Text)
rcrotty@cutlercommercial.com

CUTLER COMMERCIAL

2150 East Highland Avenue, Suite 207, Phoenix, AZ 85016
602.955.3500 | cutlercommercial.com


All information furnished is from sources deemed reliable. No representation is made as to the accuracy thereof and it is submitted subject to errors, omissions, changes, or withdrawal without notice and to any special listings conditions, including the rate and manner of payment of commissions for particular offerings imposed by principals or agreed to by the company, the terms of which are available to interested principals or brokers. All dimensions are approximate. Owner and/or Broker make no representations expressed or implied as to the accuracy of floor plan/site plan dimensions.

127 W. JUANITA AVE.

Mesa, AZ 85210



Location Map

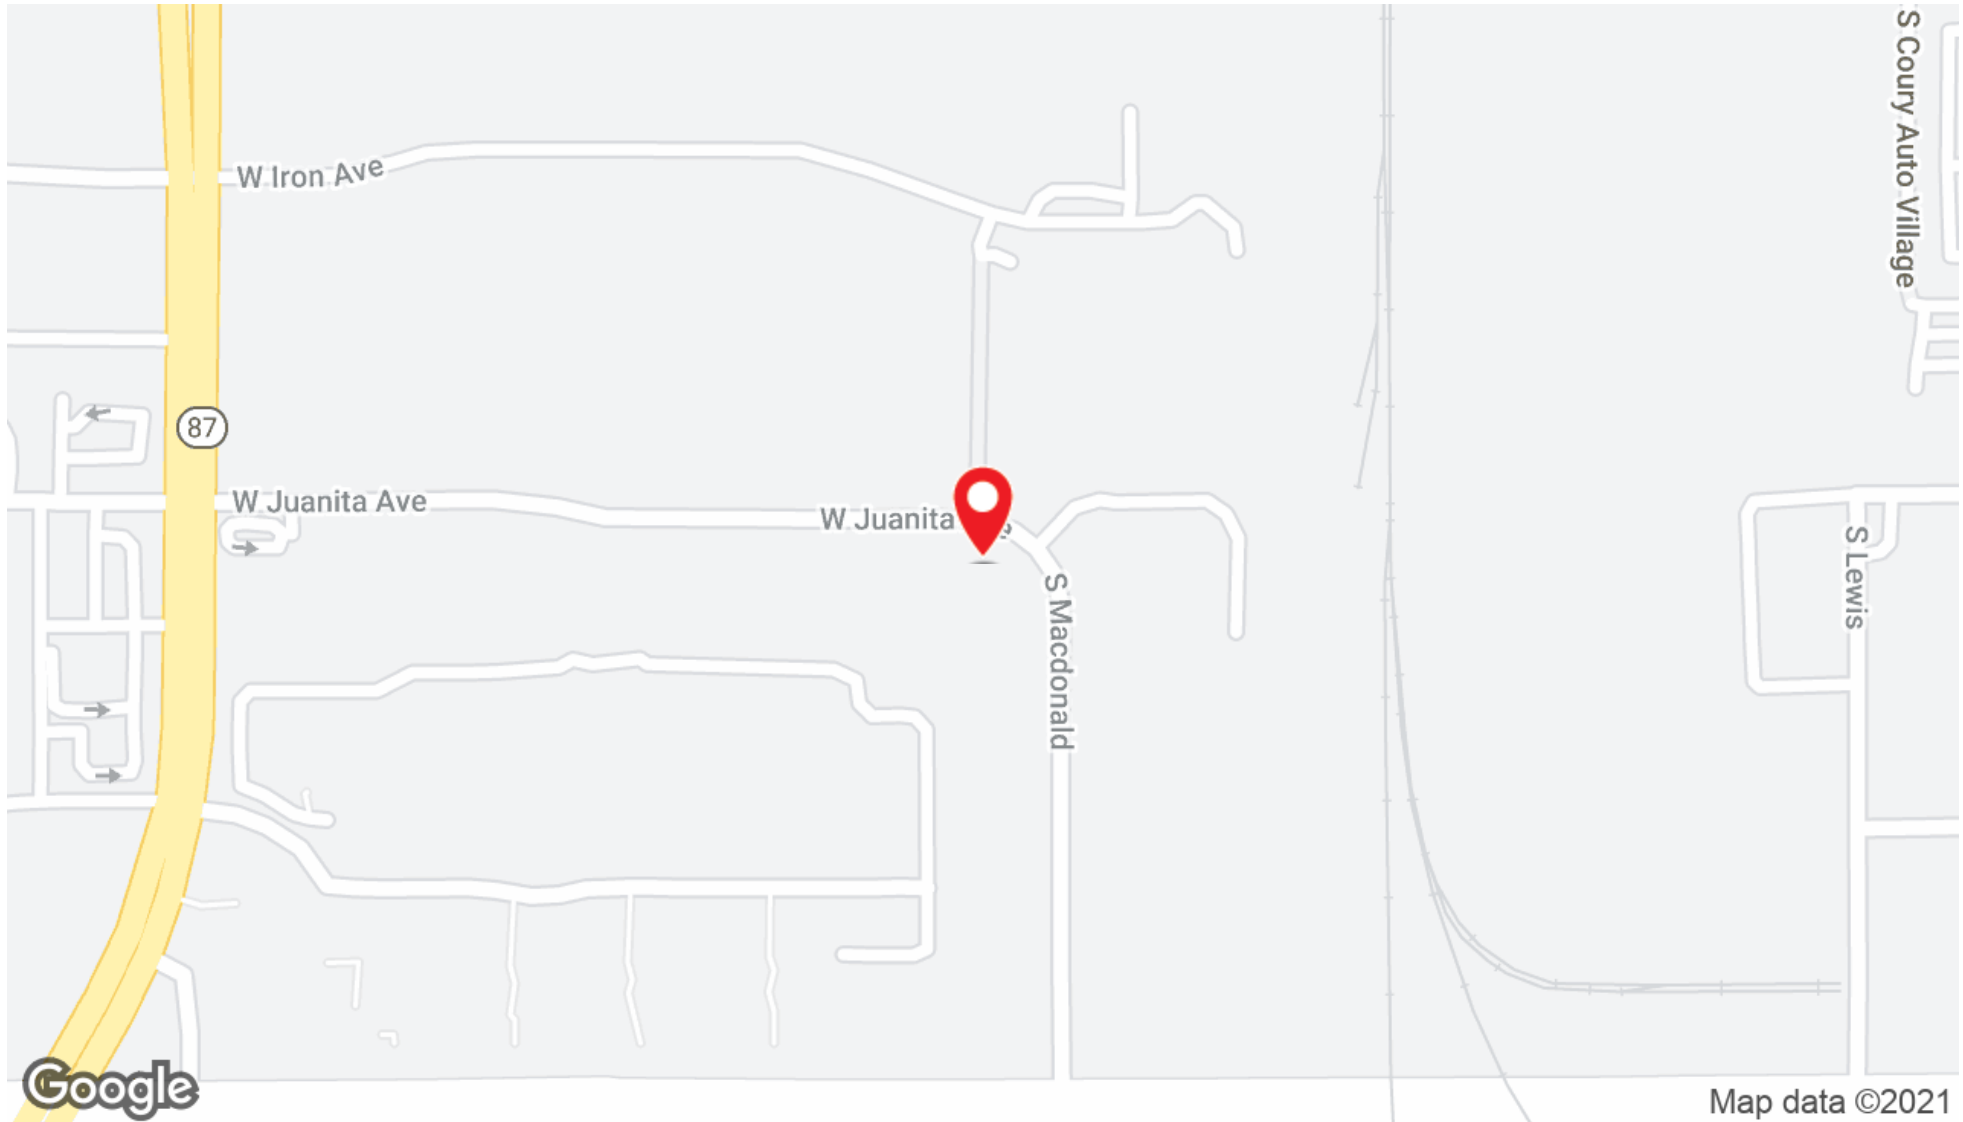

BRADLEY BURRESS

Senior Associate | 480.510.9434 (Mobile/Text)
bburress@cutlercommercial.com

ROD CROTTY

Associate Broker | (Mobile/Text)
rcrotty@cutlercommercial.com

CUTLER COMMERCIAL

2150 East Highland Avenue, Suite 207, Phoenix, AZ 85016
602.955.3500 | cutlercommercial.com


All information furnished is from sources deemed reliable. No representation is made as to the accuracy thereof and it is submitted subject to errors, omissions, changes, or withdrawal without notice and to any special listings conditions, including the rate and manner of payment of commissions for particular offerings imposed by principals or agreed to by the company, the terms of which are available to interested principals or brokers. All dimensions are approximate. Owner and/or Broker make no representations expressed or implied as to the accuracy of floor plan/site plan dimensions.

127 W. JUANITA AVE.

Mesa, AZ 85210



Site Plans

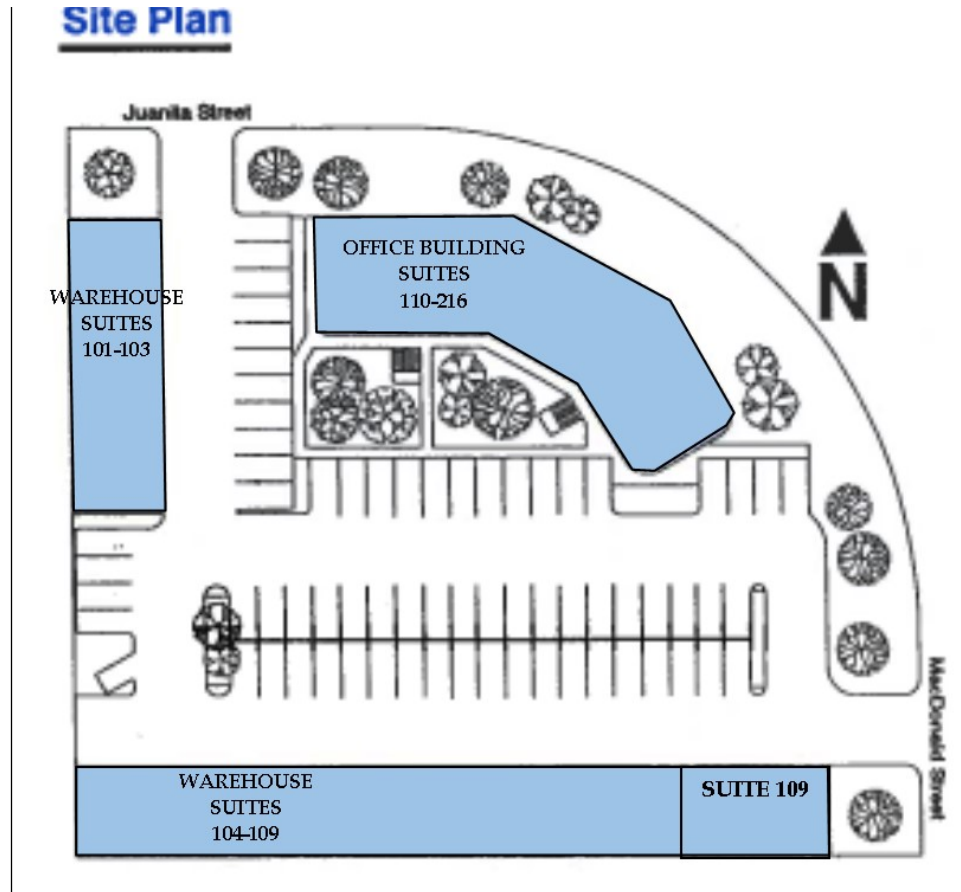

BRADLEY BURRESS

Senior Associate | 480.510.9434 (Mobile/Text)
bburress@cutlercommercial.com

ROD CROTTY

Associate Broker | (Mobile/Text)
rcrotty@cutlercommercial.com

CUTLER COMMERCIAL

2150 East Highland Avenue, Suite 207, Phoenix, AZ 85016
602.955.3500 | cutlercommercial.com

NOTE: ALL DIMENSIONS ARE APPROXIMATE AND THE SITE PLAN/FLOOR PLAN IS NOT TO SCALE

All information furnished is from sources deemed reliable. No representation is made as to the accuracy thereof and it is submitted subject to errors, omissions, changes, or withdrawal without notice and to any special listings conditions, including the rate and manner of payment of commissions for particular offerings imposed by principals or agreed to by the company, the terms of which are available to interested principals or brokers. All dimensions are approximate. Owner and/or Broker make no representations expressed or implied as to the accuracy of floor plan/site plan dimensions.