

FOR LEASE | OFFICE

TURNKEY MEDICAL SUITE AT PAVILION PROFESSIONAL CENTER

74 Brick Boulevard | Brick, NJ 08723



PROPERTY DESCRIPTION

Turnkey Medical Suite Available for Lease in Brick Pavilion

PROPERTY HIGHLIGHTS

- Space contains 6 exam rooms and several administrative and doctors' offices
- Beautiful corporate park setting
- Immaculately landscaped and maintained
- Route 70, Route 88 and the Garden State Parkway are all minutes away
- In the vicinity of restaurants, retail and hotels, all on Brick Boulevard

LOCATION DESCRIPTION

Located on Brick Boulevard with convenient access to Routes 37, 70, 88, and 9 and the Garden State Parkway.

OFFERING SUMMARY

Lease Rate:	\$15.00 SF/yr (NNN)
Available SF:	4,493 SF
Building Size:	79,466 SF

FOR MORE INFORMATION, PLEASE CONTACT:

William Sitar Jr. | P: 732.623.2155 | C: 973.202.9119 | bsitarlaw@sitarcompany.com
Andrew Burachinsky | P: 732.623.5616 | C: 973.462.7098 | burachinsky@sitarcompany.com

1481 Oak Tree Road
Iselin, NJ 08830
T: 732.283.9000 | F: 732.283.3103

www.sitarcompany.com




Disclaimer: ALL INFORMATION FURNISHED REGARDING PROPERTY FOR SALE, RENTAL OR FINANCING IS FROM SOURCES DEEMED RELIABLE, BUT NO WARRANTY OR REPRESENTATION IS MADE AS TO THE ACCURACY THEREOF AND SAME IS SUBMITTED SUBJECT TO ERRORS, OMISSIONS, CHANGES OF PRICE, RENTAL OR OTHER CONDITIONS, PRIOR SALE, LEASE OR FINANCING OR WITHDRAWAL WITHOUT NOTICE.


FOR LEASE | OFFICE

TURNKEY MEDICAL SUITE AT PAVILION PROFESSIONAL CENTER

74 Brick Boulevard | Brick, NJ 08723

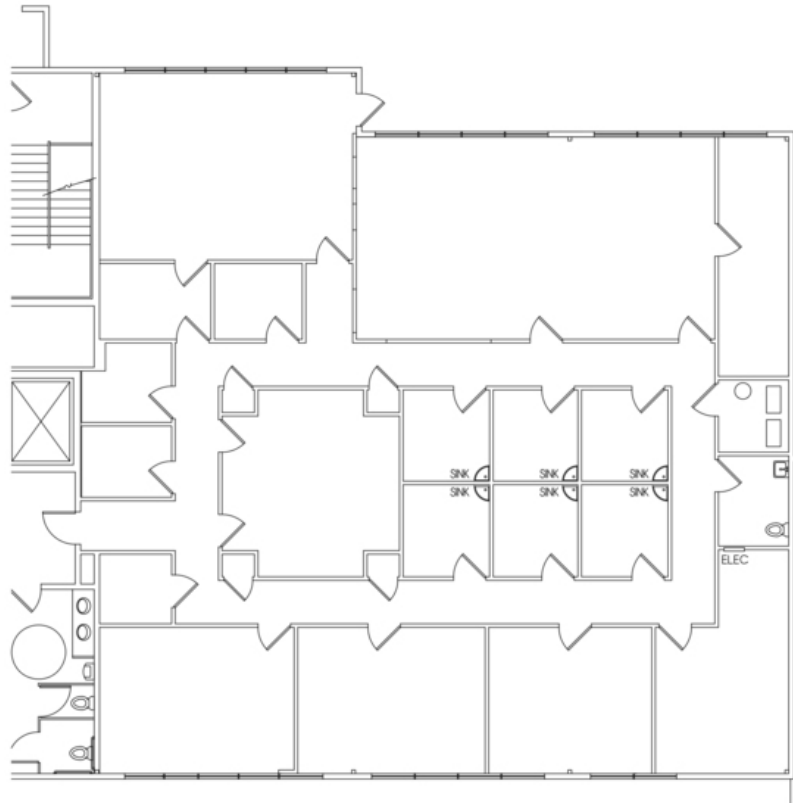

1 4,483 SF RENTABLE AREA
PARTIAL GROUND FLOOR PLAN
SCALE: 1" = 10'-0"

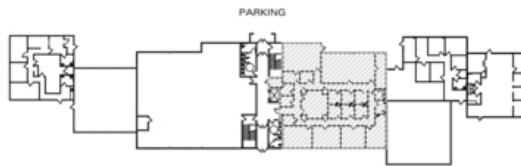

2 GROUND FLOOR PLAN
SCALE: NTS

BUILDING 4 UNIT 117

PAVILION PROFESSIONAL CENTER
74 BRICK BOULEVARD, BRICK TOWNSHIP, NJ

DATE: 01 DECEMBER 2018
SCALE: AS NOTED
JOB #: 2018/PAVILION/BUILDING-4-MASTER

FELTZ COLLINS ARCHITECTURE L.L.C.
213 HOLLY AVENUE, LINCROFT, NJ 07738 | 732-747-6773 P 732-747-5277 F

FOR MORE INFORMATION, PLEASE CONTACT:

William Sitar Jr. | P: 732.623.2155 | C: 973.202.9119 | bsitarlaw@sitarcompany.com
Andrew Burachinsky | P: 732.623.5616 | C: 973.462.7098 | burachinsky@sitarcompany.com

1481 Oak Tree Road
Iselin, NJ 08830
T: 732.283.9000 | F: 732.283.3103

www.sitarcompany.com



Disclaimer: ALL INFORMATION FURNISHED REGARDING PROPERTY FOR SALE, RENTAL OR FINANCING IS FROM SOURCES DEEMED RELIABLE, BUT NO WARRANTY OR REPRESENTATION IS MADE AS TO THE ACCURACY THEREOF AND SAME IS SUBMITTED SUBJECT TO ERRORS, OMISSIONS, CHANGES OF PRICE, RENTAL OR OTHER CONDITIONS, PRIOR SALE, LEASE OR FINANCING OR WITHDRAWAL WITHOUT NOTICE.

FOR LEASE | OFFICE

TURNKEY MEDICAL SUITE AT PAVILION PROFESSIONAL CENTER

74 Brick Boulevard | Brick, NJ 08723



FOR MORE INFORMATION, PLEASE CONTACT:

William Sitar Jr. | P: 732.623.2155 | C: 973.202.9119 | bsitarlaw@sitarcompany.com
Andrew Burachinsky | P: 732.623.5616 | C: 973.462.7098 | burachinsky@sitarcompany.com

1481 Oak Tree Road
Iselin, NJ 08830
T: 732.283.9000 | F: 732.283.3103

www.sitarcompany.com





Disclaimer: ALL INFORMATION FURNISHED REGARDING PROPERTY FOR SALE, RENTAL OR FINANCING IS FROM SOURCES DEEMED RELIABLE, BUT NO WARRANTY OR REPRESENTATION IS MADE AS TO THE ACCURACY THEREOF AND SAME IS SUBMITTED SUBJECT TO ERRORS, OMISSIONS, CHANGES OF PRICE, RENTAL OR OTHER CONDITIONS, PRIOR SALE, LEASE OR FINANCING OR WITHDRAWAL WITHOUT NOTICE.

FOR LEASE | OFFICE

TURNKEY MEDICAL SUITE AT PAVILION PROFESSIONAL CENTER

74 Brick Boulevard | Brick, NJ 08723

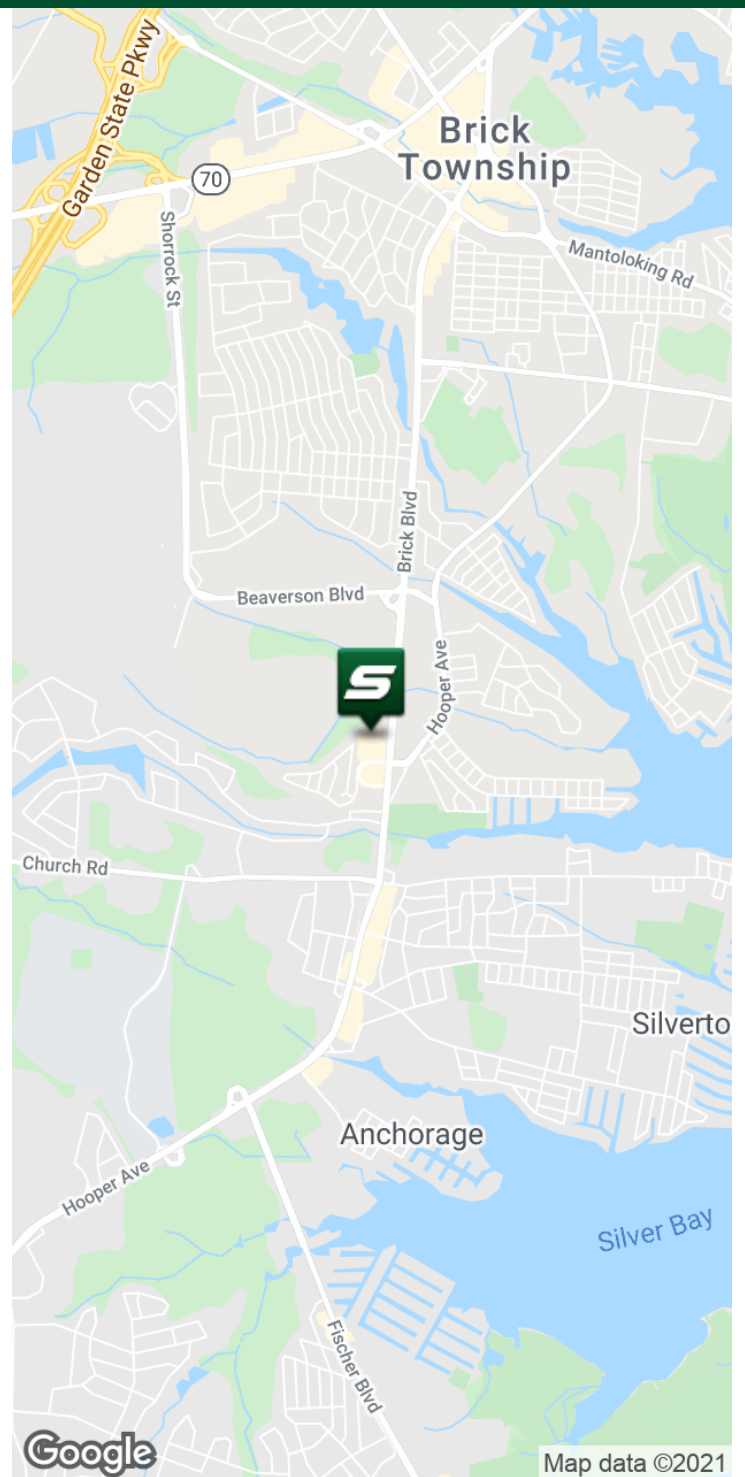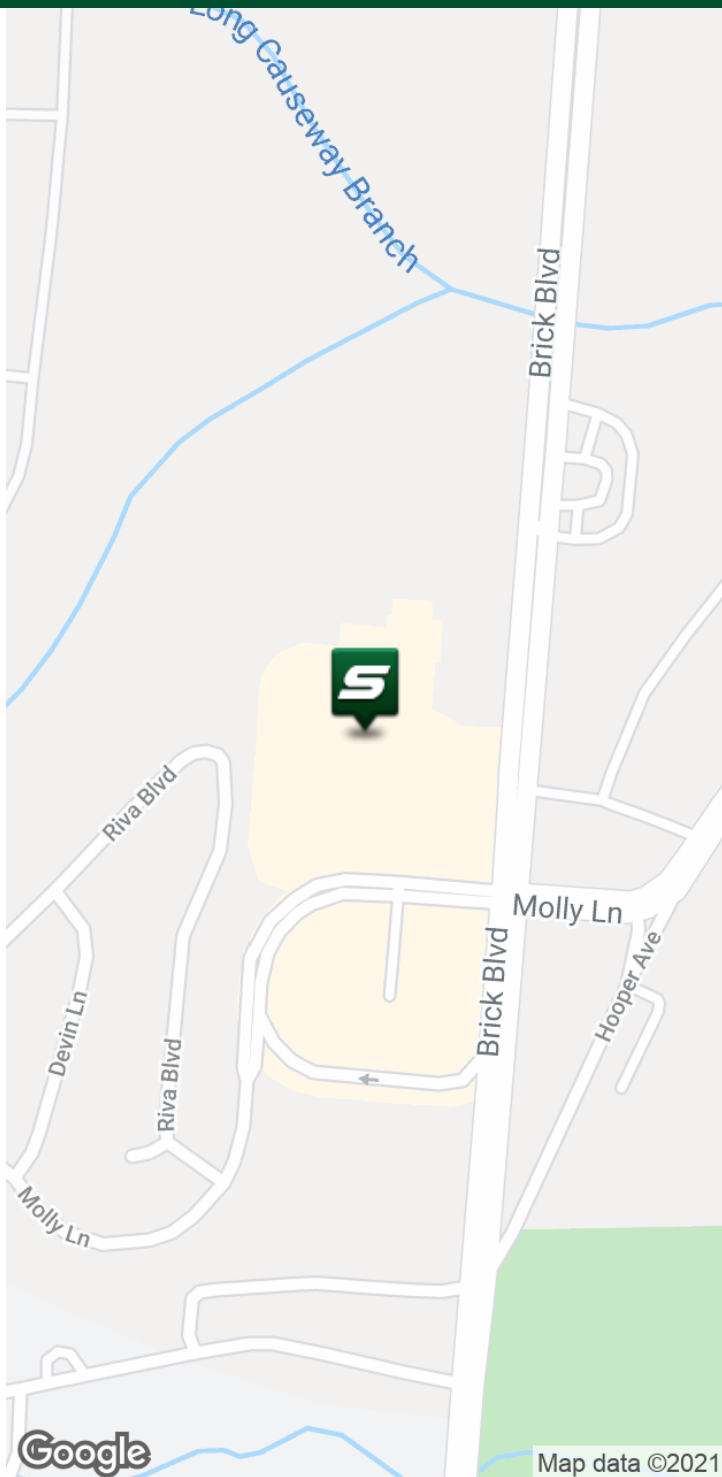

FOR MORE INFORMATION, PLEASE CONTACT:

William Sitar Jr. | P: 732.623.2155 | C: 973.202.9119 | bsitarlaw@sitarcompany.com
Andrew Burachinsky | P: 732.623.5616 | C: 973.462.7098 | burachinsky@sitarcompany.com

1481 Oak Tree Road
Iselin, NJ 08830
T: 732.283.9000 | F: 732.283.3103

www.sitarcompany.com



Disclaimer: ALL INFORMATION FURNISHED REGARDING PROPERTY FOR SALE, RENTAL OR FINANCING IS FROM SOURCES DEEMED RELIABLE, BUT NO WARRANTY OR REPRESENTATION IS MADE AS TO THE ACCURACY THEREOF AND SAME IS SUBMITTED SUBJECT TO ERRORS, OMISSIONS, CHANGES OF PRICE, RENTAL OR OTHER CONDITIONS, PRIOR SALE, LEASE OR FINANCING OR WITHDRAWAL WITHOUT NOTICE.

FOR LEASE | OFFICE

TURNKEY MEDICAL SUITE AT PAVILION PROFESSIONAL CENTER

74 Brick Boulevard | Brick, NJ 08723



Commercial Brokerage Leasing and Sales

Sitar Realty Company TCN Worldwide is a leader in the commercial brokerage industry of New Jersey. We are full-service brokerage firm and the largest remaining regional independently owned commercial brokerage firm in the state.

Property Management Services

Twin Brook Management, LLC is widely respected in the property management industry and can handle all aspects of property management. We offer full service management or a more limited management approach depending on the client's needs.

Property Tax Consulting

Our real estate tax team can provide an analysis of your property's taxes to determine if you are over-assessed and based on the results of our analysis we can reduce your property tax burden.

Rent Receiver Services

Banks, law firms and courts rely on our company to preserve property values and stabilize properties that are in the process of foreclosure. Our hands-on approach, along with the latest technology allows our clients to feel comfortable and informed throughout the entire process.

Award-Winning Research

In today's real estate market, timely, accurate information can provide a competitive edge that our clients need to succeed. Our database allows us to access information pertaining to over 300 million square feet of office and industrial space and is updated continuously.

Consulting and Advisory Services

Our services range from multivariate financial analysis to interstate site selection. We can help to maximize your company's profits while your focus on your company's core business.

Development

Our development division has been responsible for the development of hundreds of millions of dollars of properties throughout New Jersey. Our firm is known for our high quality projects that are architecturally significant. Due to our years of experience, we can assist you at any level in the development process.

FOR MORE INFORMATION, PLEASE CONTACT:

William Sitar Jr. | P: 732.623.2155 | C: 973.202.9119 | bsitarlaw@sitarcompany.com
Andrew Burachinsky | P: 732.623.5616 | C: 973.462.7098 | burachinsky@sitarcompany.com

1481 Oak Tree Road
Iselin, NJ 08830
T: 732.283.9000 | F: 732.283.3103



www.sitarcompany.com

Disclaimer: ALL INFORMATION FURNISHED REGARDING PROPERTY FOR SALE, RENTAL OR FINANCING IS FROM SOURCES DEEMED RELIABLE, BUT NO WARRANTY OR REPRESENTATION IS MADE AS TO THE ACCURACY THEREOF AND SAME IS SUBMITTED SUBJECT TO ERRORS, OMISSIONS, CHANGES OF PRICE, RENTAL OR OTHER CONDITIONS, PRIOR SALE, LEASE OR FINANCING OR WITHDRAWAL WITHOUT NOTICE.