


CERTIFICATE OF SURVEY



BEARINGS BASED ON
MICHIGAN STATE PLANE
COORDINATES, SOUTH
ZONE, NAD '83

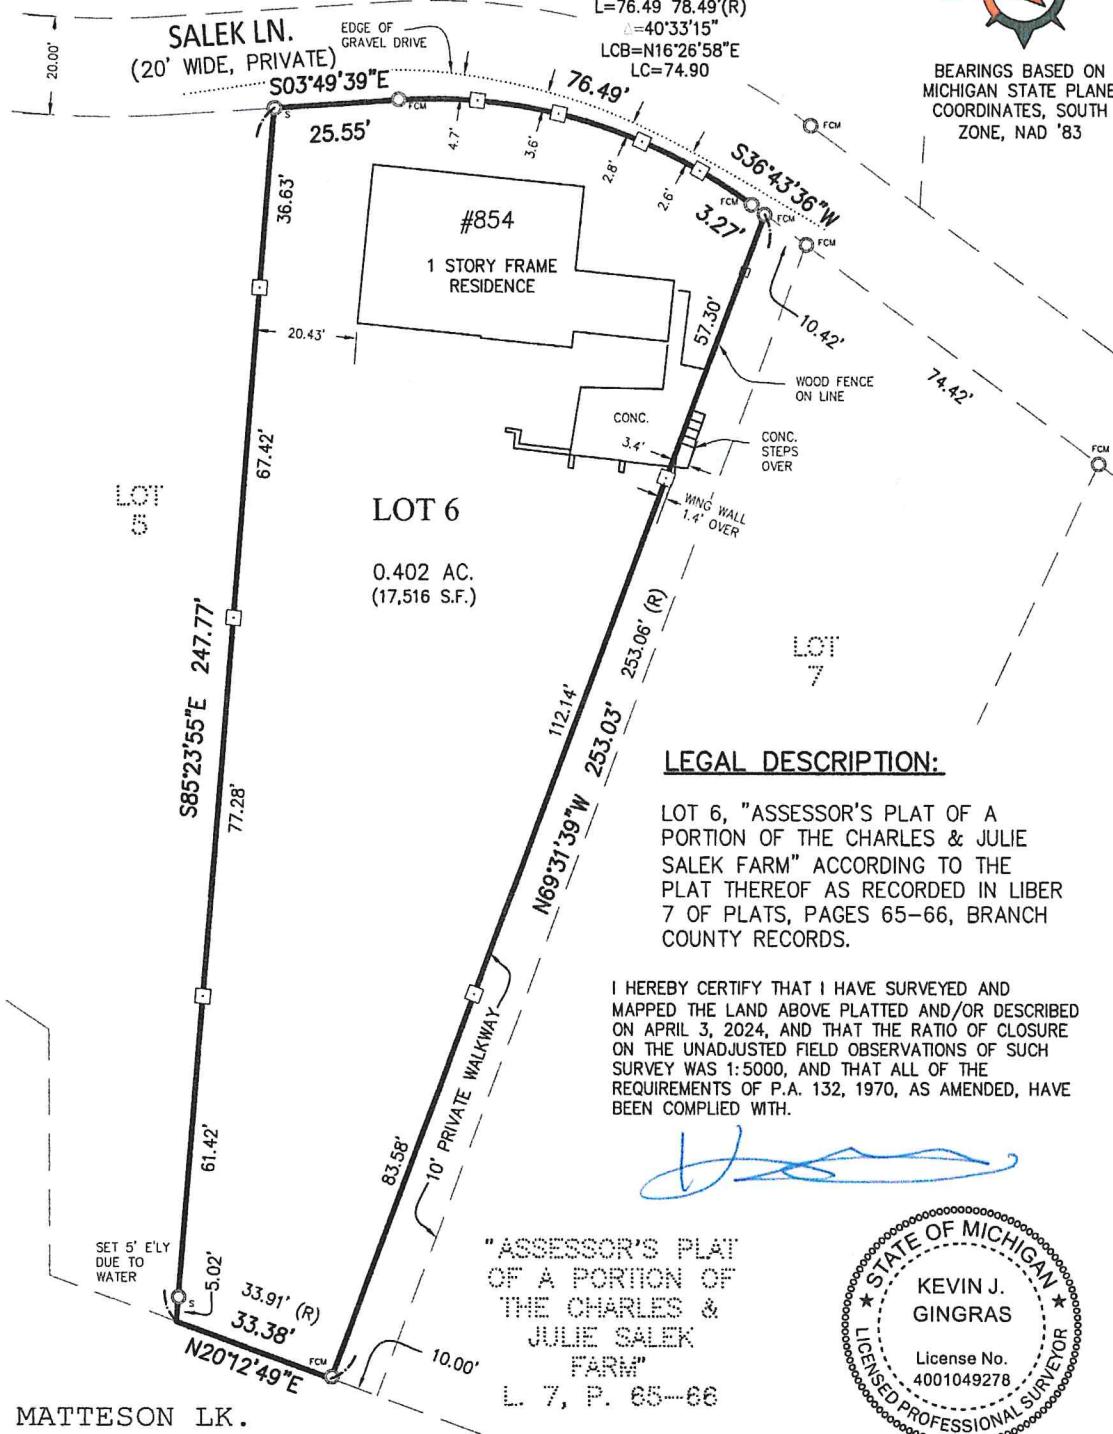

CLIENT: HIEBER

BOUNDARY SURVEY

#854 SALEK LN.
IN THE S FR'L. 1/2 OF
SECTION 23, T6S, R8W
MATTESON TOWNSHIP,
BRANCH COUNTY,
STATE OF MICHIGAN.

SCALE: 1" = 30'

LEGEND:

- SECTION CORNER
- FIP FOUND IRON PIPE
- FIR FOUND IRON ROD
- FMN FOUND MAG NAIL
- FCM FOUND MONUMENT
- S SET IRON PIPE
- SET WOOD LATH
- (R) RECORDED
- (C) CALCULATED



6653 Schneider Rd. • Manchester, MI • 48158

(734) 669-2960 • arborlandinc.com

JOB NO.: 05224 DATE: 4-3-2024

FLD. BOOK: 22-6 REVISED: -

SHEET 1 OF 1 BY: KJG