


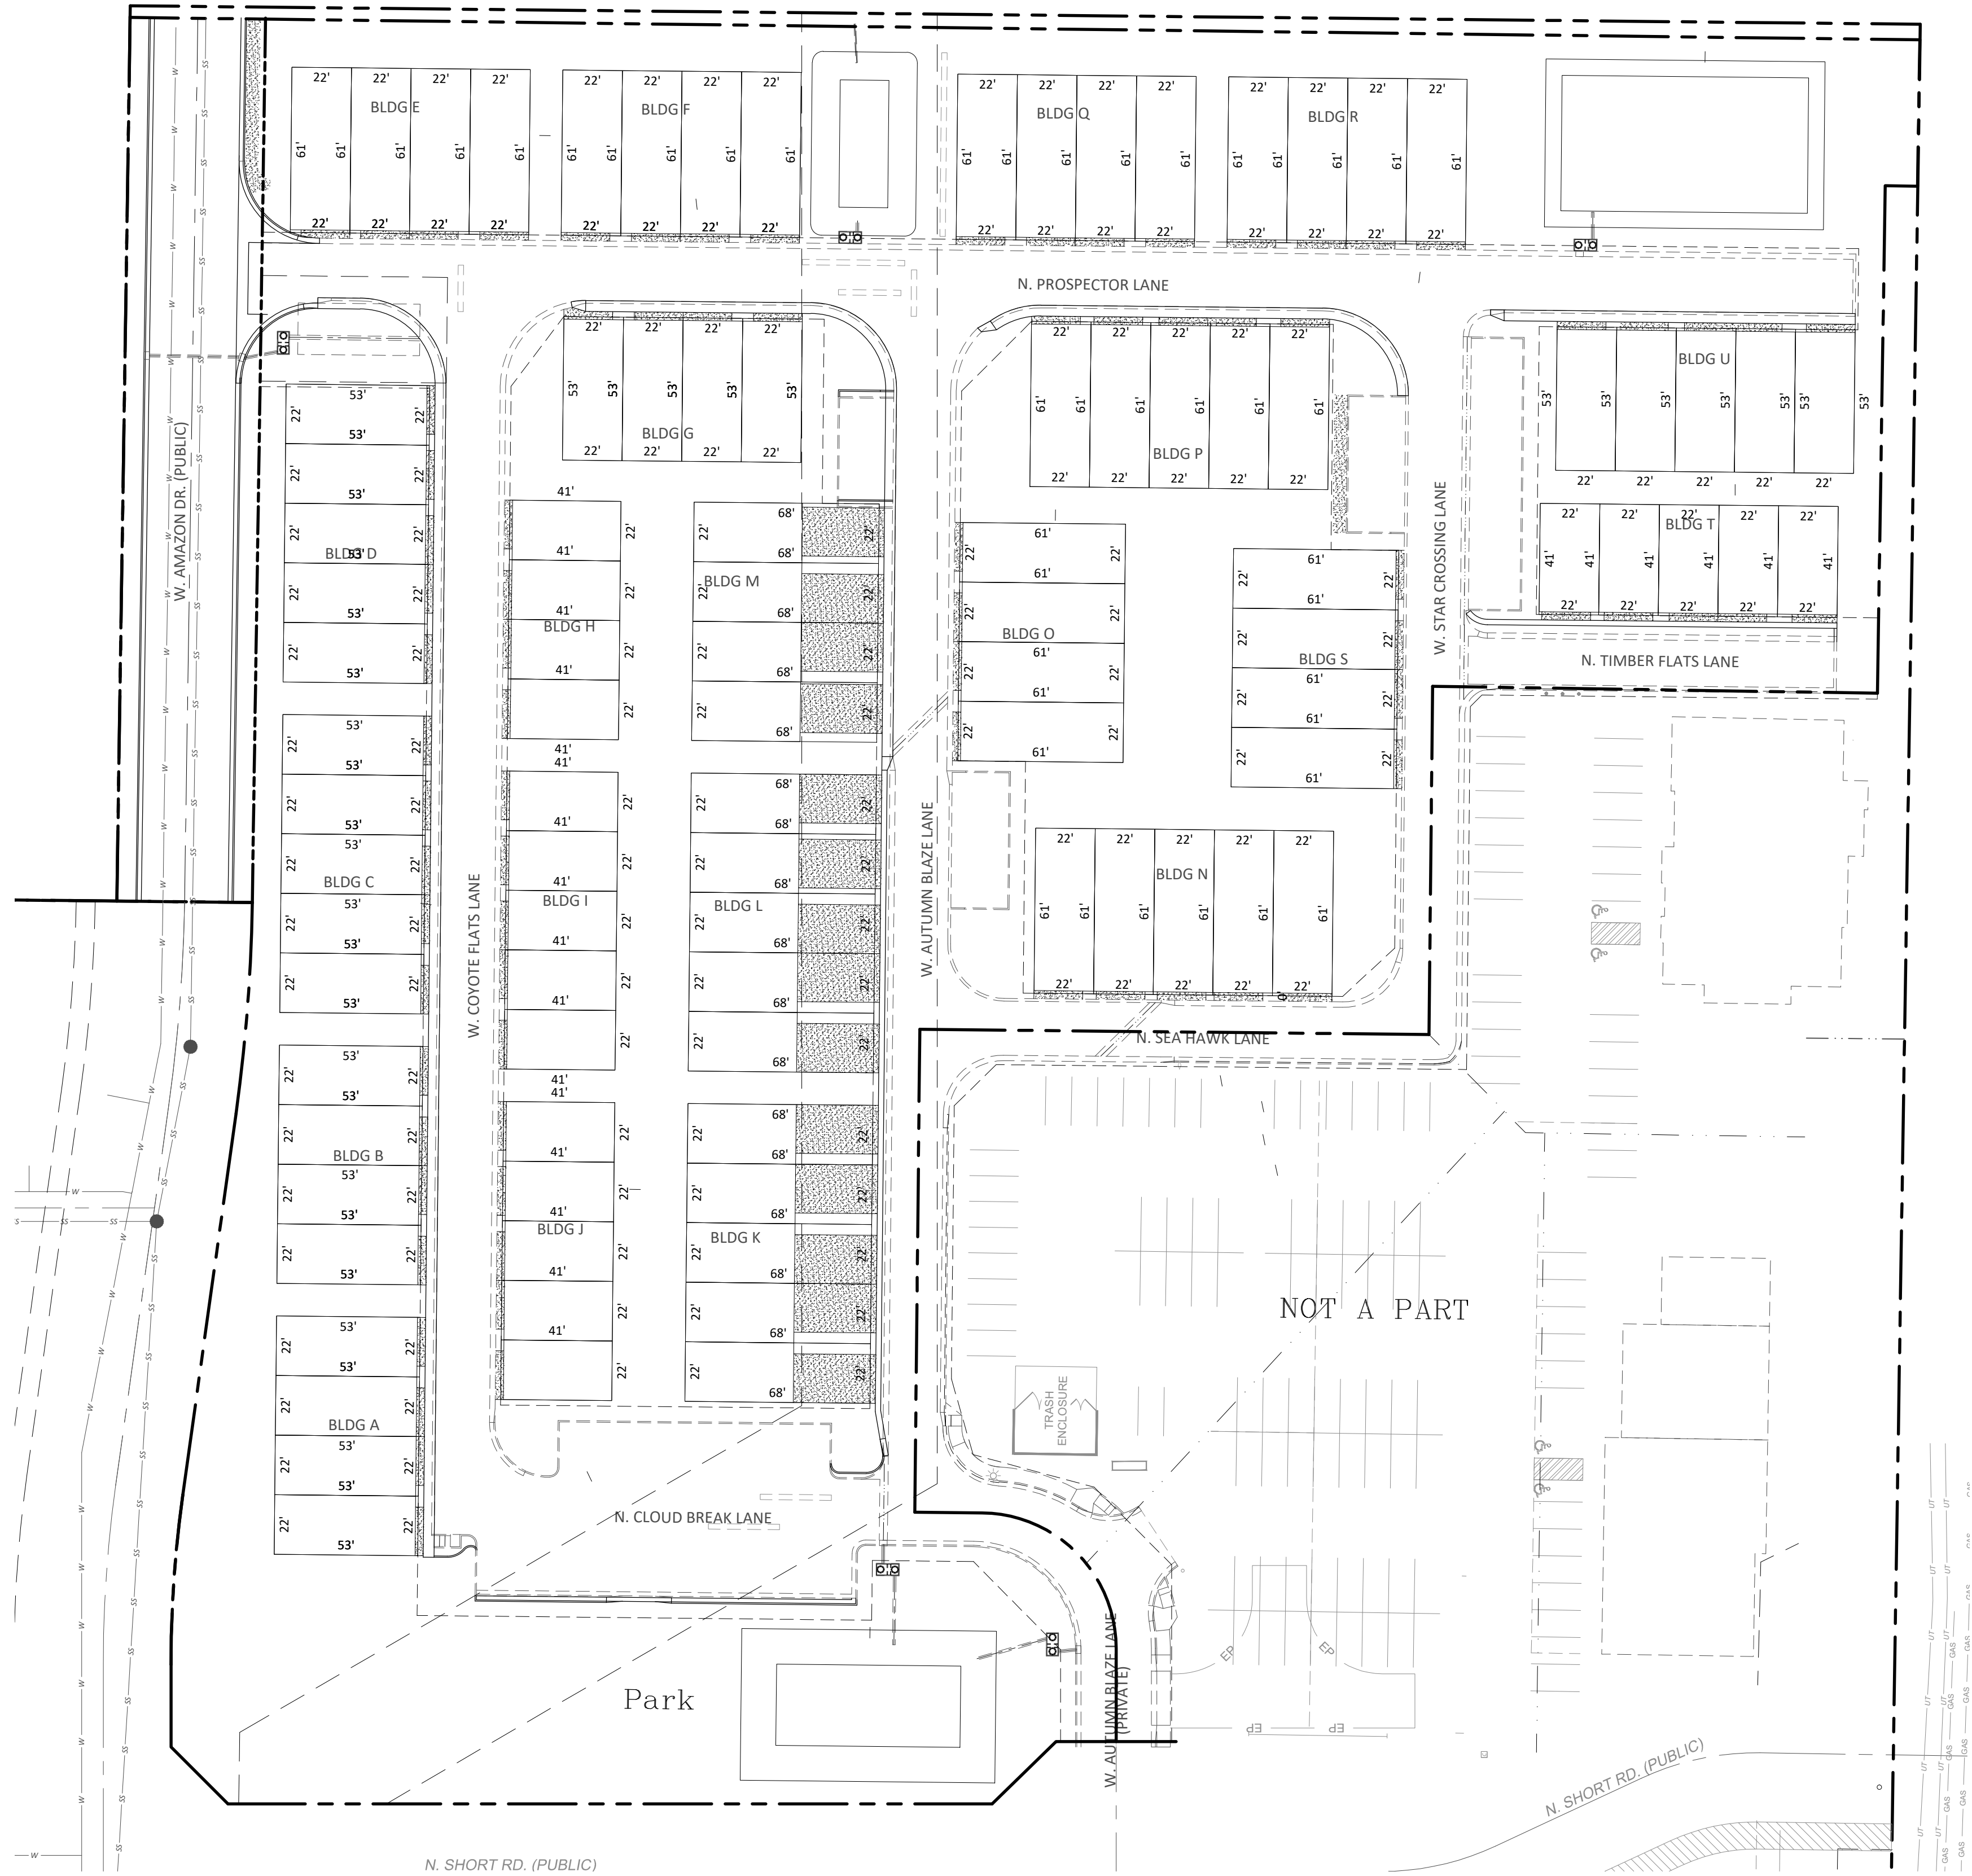

BUILDING DATA


ALLEY LOADED PRODUCT
2-CAR GARAGE
33 - 22 x 40 (BLDGS H,I,J,K,L,M,T) 3-STORY (35')
27 - 22 x 52 (BLDGS A thru D, G,U) 2-STORY (24' - 26')
34 - 22 x 60 (BLDGS E,F, N thru S) 2-STORY (24' - 26')
MINIMUM BUILDING SEPARATION: 12.0'

SITE DATA

26-FT DRIVES:
N. PROSPECTOR LANE
W. COYOTE FLATS LANE
W. AUTUMN BLAZE LANE
N. CLOUD BREAK LANE
N. TIMBER FLATS LANE

23-FT DRIVES:
N. STAR CROSSING LANE
N. SEA HAWK LANE
(ALL PRIVATE STREETS
ARE FIRE LANE DESIGNATION)

DRIVEWAY:
LENGTHS 3-FT - WIDTHS 18-FT (SINGLE) 36-FT (SHARED)

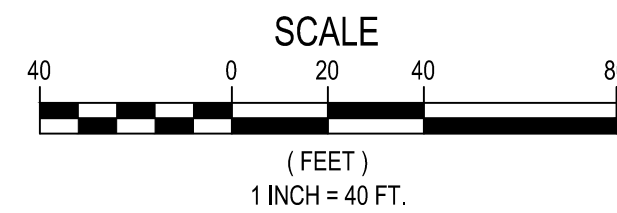

REVIEWED BY: SSCP83
NO. DATE REVISION

DATE: SSCP84
BY: OK

CHECKED BY: KN
DESIGNED BY: RLC
DRAWN BY: RLC

FIRST SUBMITTAL DATE: 10/10/20

PROJECT NO.
RTICAVRA-2082

SHEET NO. **2 OF 2**

SITE LAYOUT
FOR

AMAZON VILLAS SUBDIVISION SITE LOT LAYOUT PLAN

STAR

IDAHO