



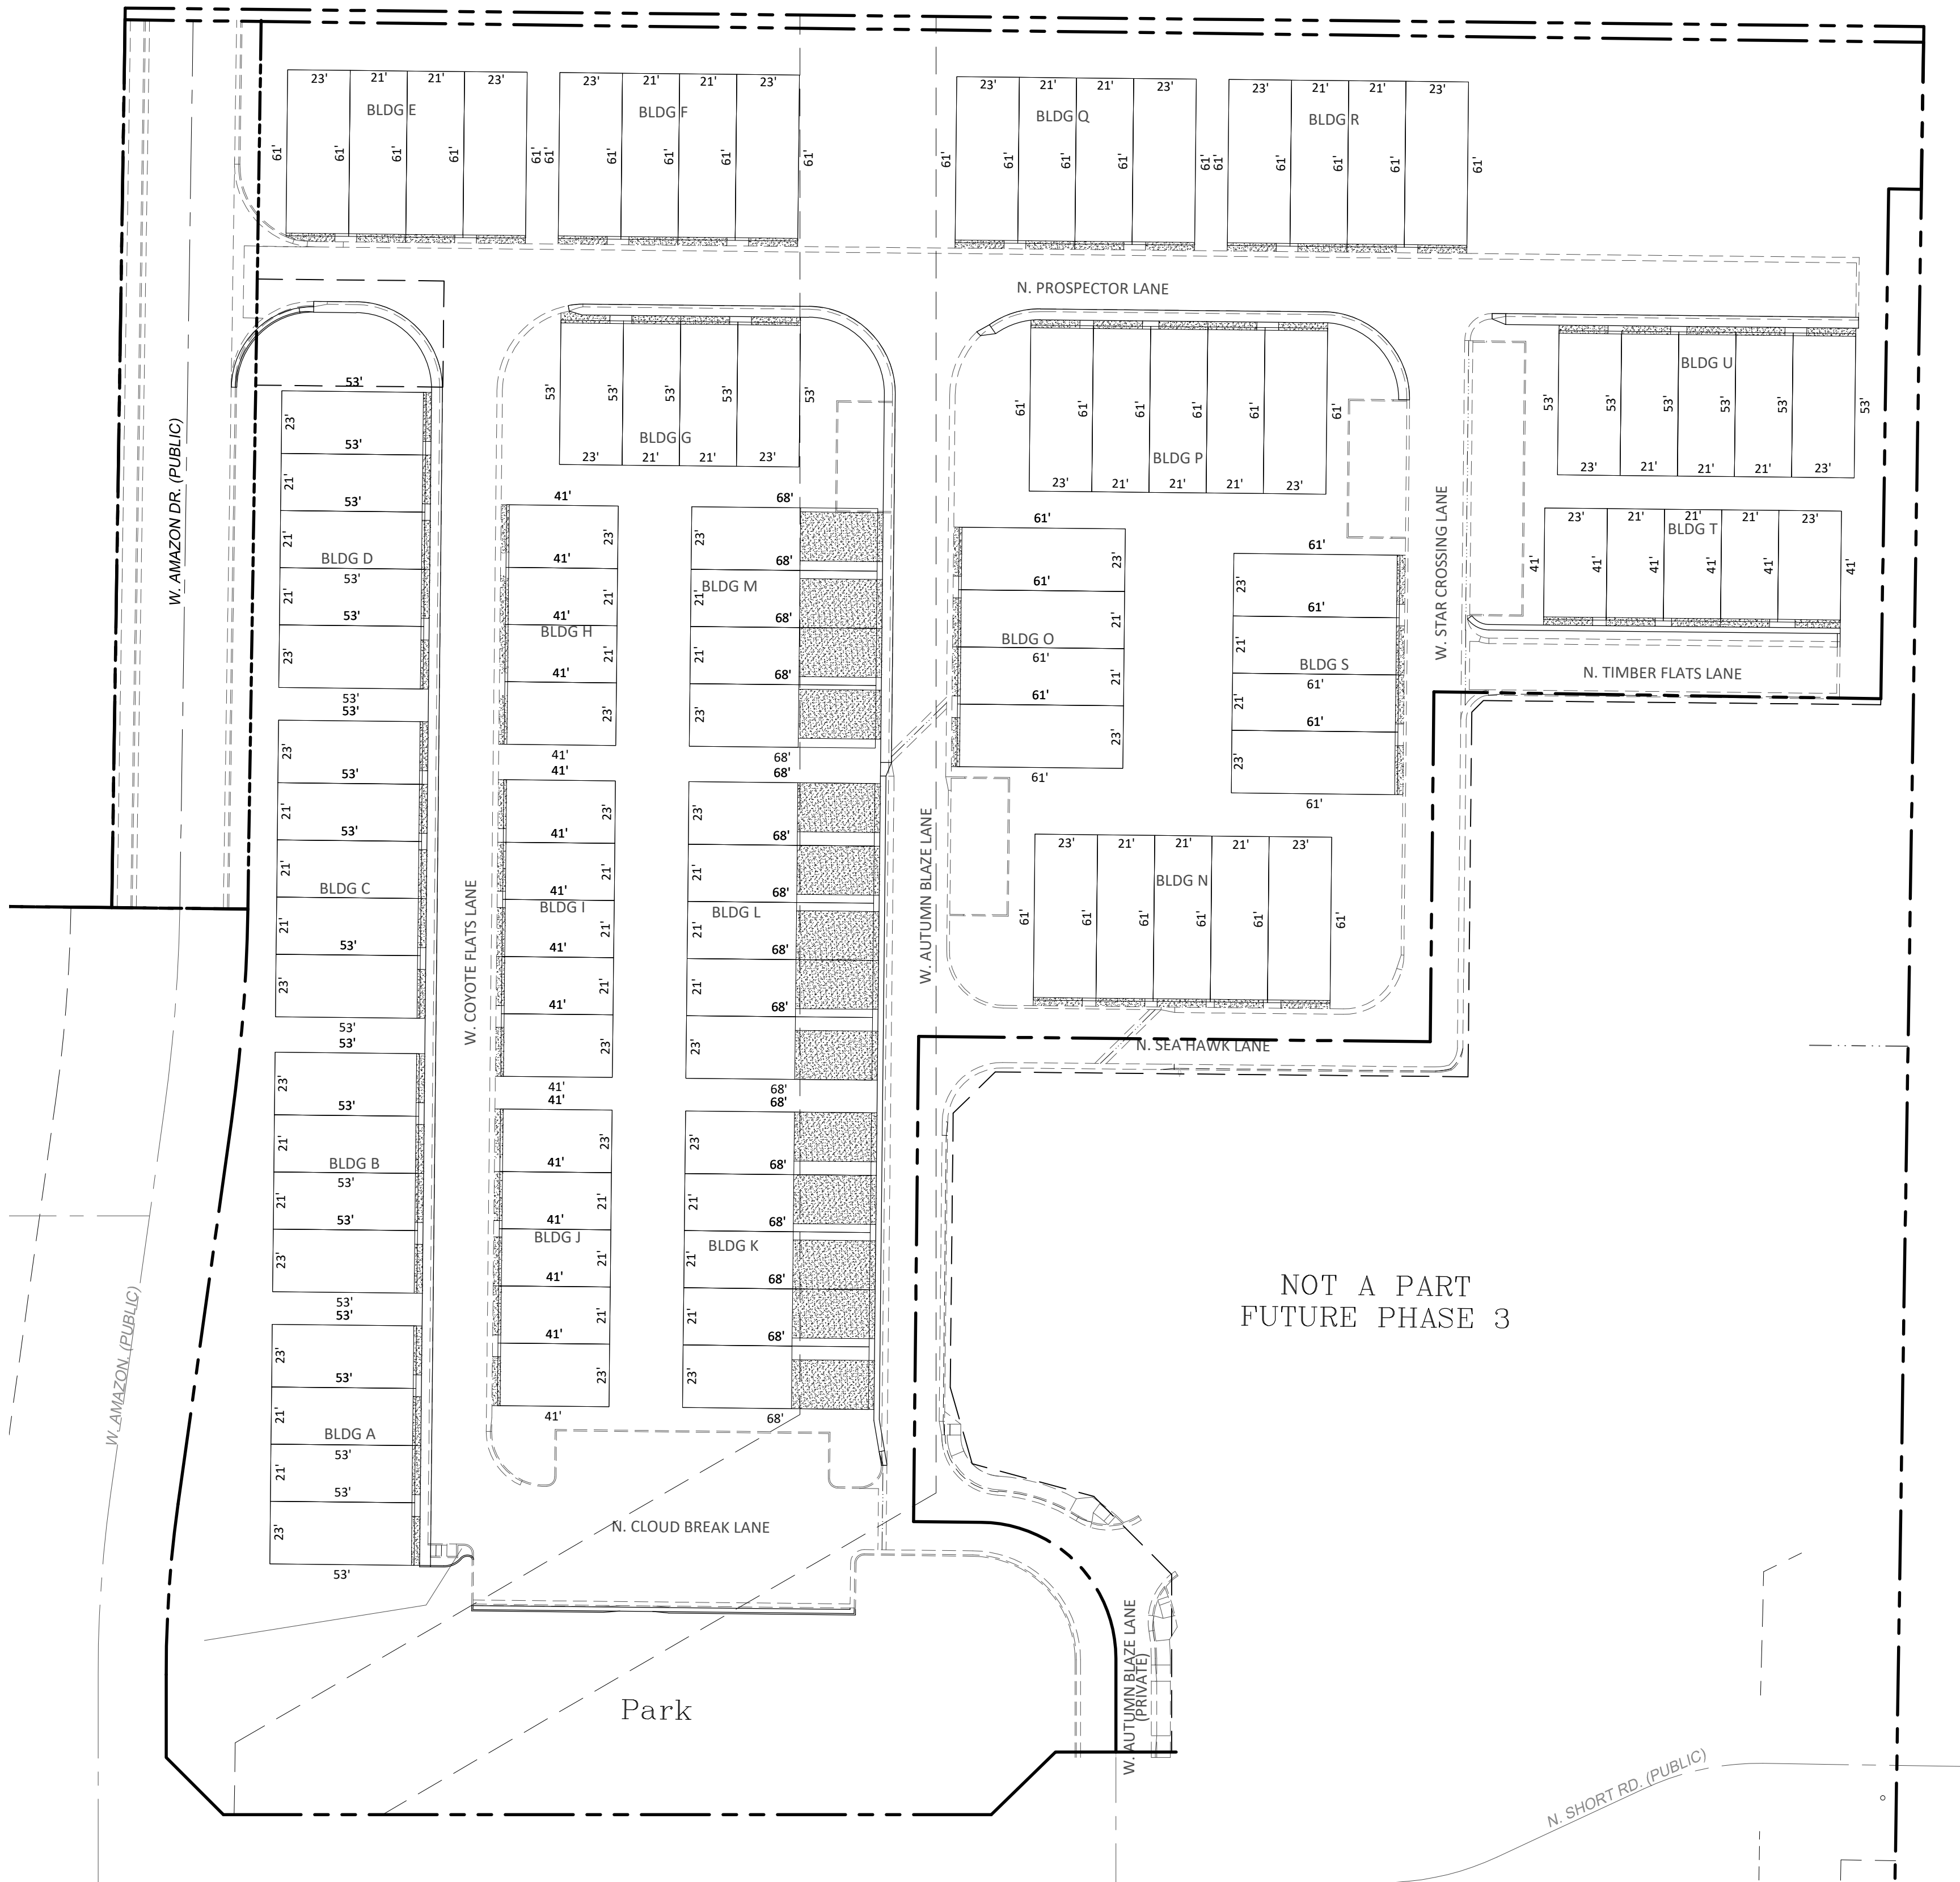

BUILDING DATA	
ALLEY LOADED PRODUCT	
2-CAR GARAGE	
33 - 21/23 x 40 (BLDGs H,I,J,K,L,M,T) 3-STORY (35')	
27 - 21/23 x 52 (BLDGs A thru D, G,U) 2-STORY (24' - 26')	
34 - 21/23 x 60 (BLDGs E,F, N thru S) 2-STORY (24' - 26')	
MINIMUM BUILDING SEPARATION: 12.0'	
SITE DATA	
26-FT DRIVES:	
N. PROSPECTOR LANE	
W. COYOTE FLATS LANE	
W. AUTUMN BLAZE LANE	
N. CLOUD BREAK LANE	
N. TIMBER FLATS LANE	
23-FT DRIVES:	
N. STAR CROSSING LANE	
N. SEA HAWK LANE	
(ALL PRIVATE STREETS ARE FIRE LANE DESIGNATION)	
DRIVEWAY:	
LENGTHS 3-FT - WIDTHS 18-FT (SINGLE) 36-FT (SHARED)	

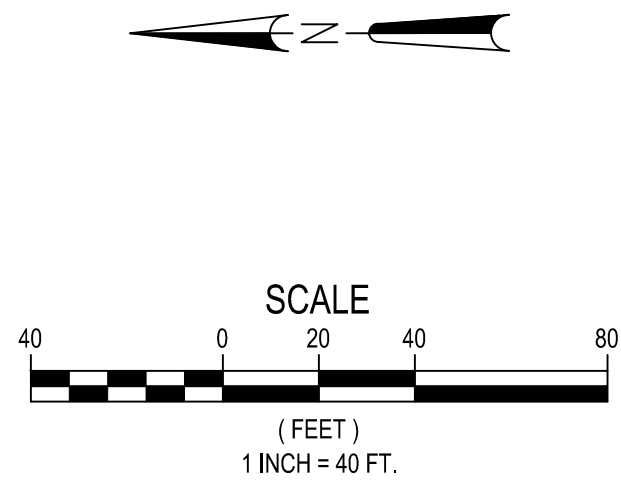

△	REVIEWED BY: SSCP83	DATE: SSCP84	BY: OK
NO.	DATE	REVISION	

CHECKED BY: KN
DESIGNED BY: RLC
DRAWN BY: RLC
FIRST SUBMITTAL DATE: 10/10/20
PROJECT NO.
RTICAVRA-2082
SHEET NO. 2 OF 2

SITE LAYOUT FOR
AMAZON VILLAS SUBDIVISION
SITE LOT LAYOUT PLAN