


CENTRAL TEXAS EXPRESSWAY

Dr. Ford's Office

Gentle Touch Dentistry

CHEETAH DRIVE

CARIBOU DRIVE

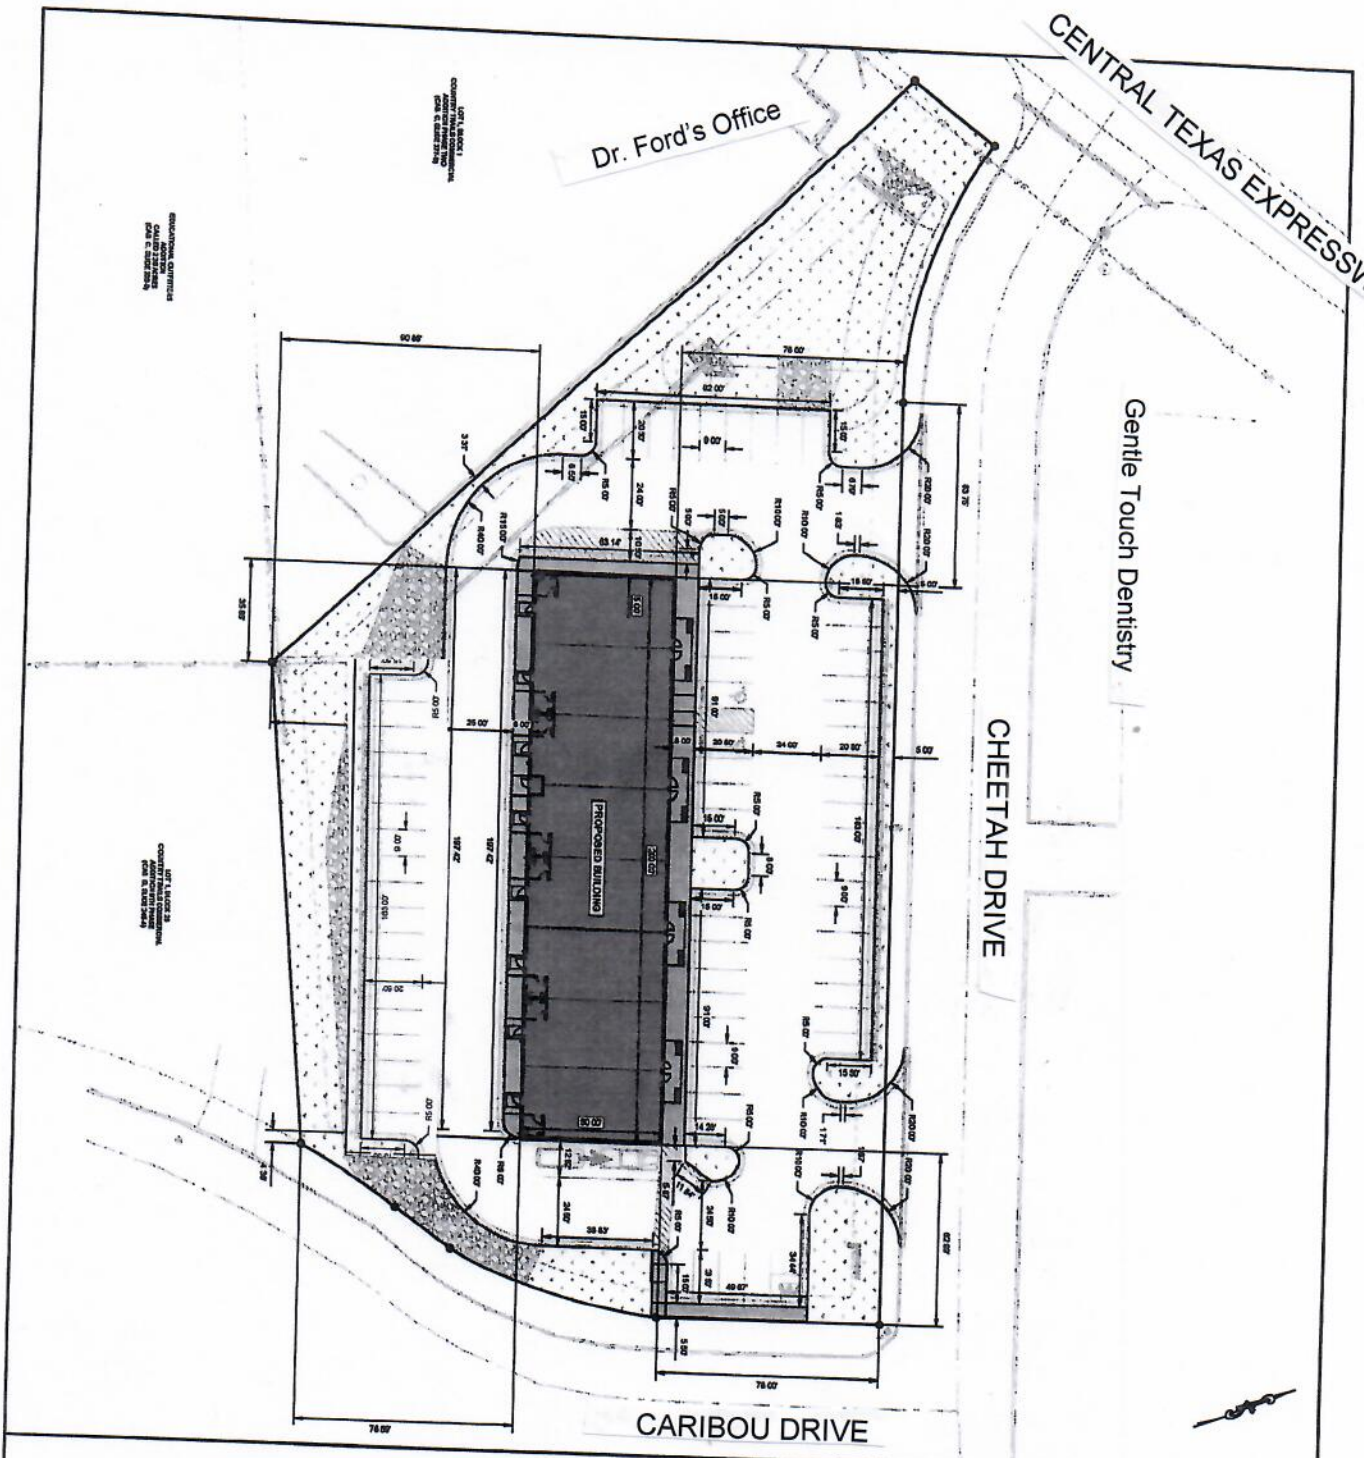

NOTES

1. ALL DIMENSIONS ARE TO BE OCCURED ON THE GROUND WITH THE LATEST PLANS.
2. ALL DIMENSIONS ARE FROM BACK OF CURB.



CHEETAH TRAIL SITE IMPROVEMENTS
 440 E. CENTRAL TEXAS EXPRESSWAY
 HARKER HEIGHTS, BELL COUNTY, TEXAS

C102

DIMENSION CONTROL PLAN

QC
 QUINTERO ENGINEERING LLC
 418 S. AVENUE D
 WILLEN, TEXAS 76781
 PHONE (817) 483-8882
 FAX (817) 483-7676
 T & E PROJ. NO. 1478
 T & P L & PROJ. NO. 0004111

DATE	NO. 0004111
REVISION	000000
ISSUED FOR	PERMITS
COMMENTS	

NO.	DATE	REVISION