



A

K

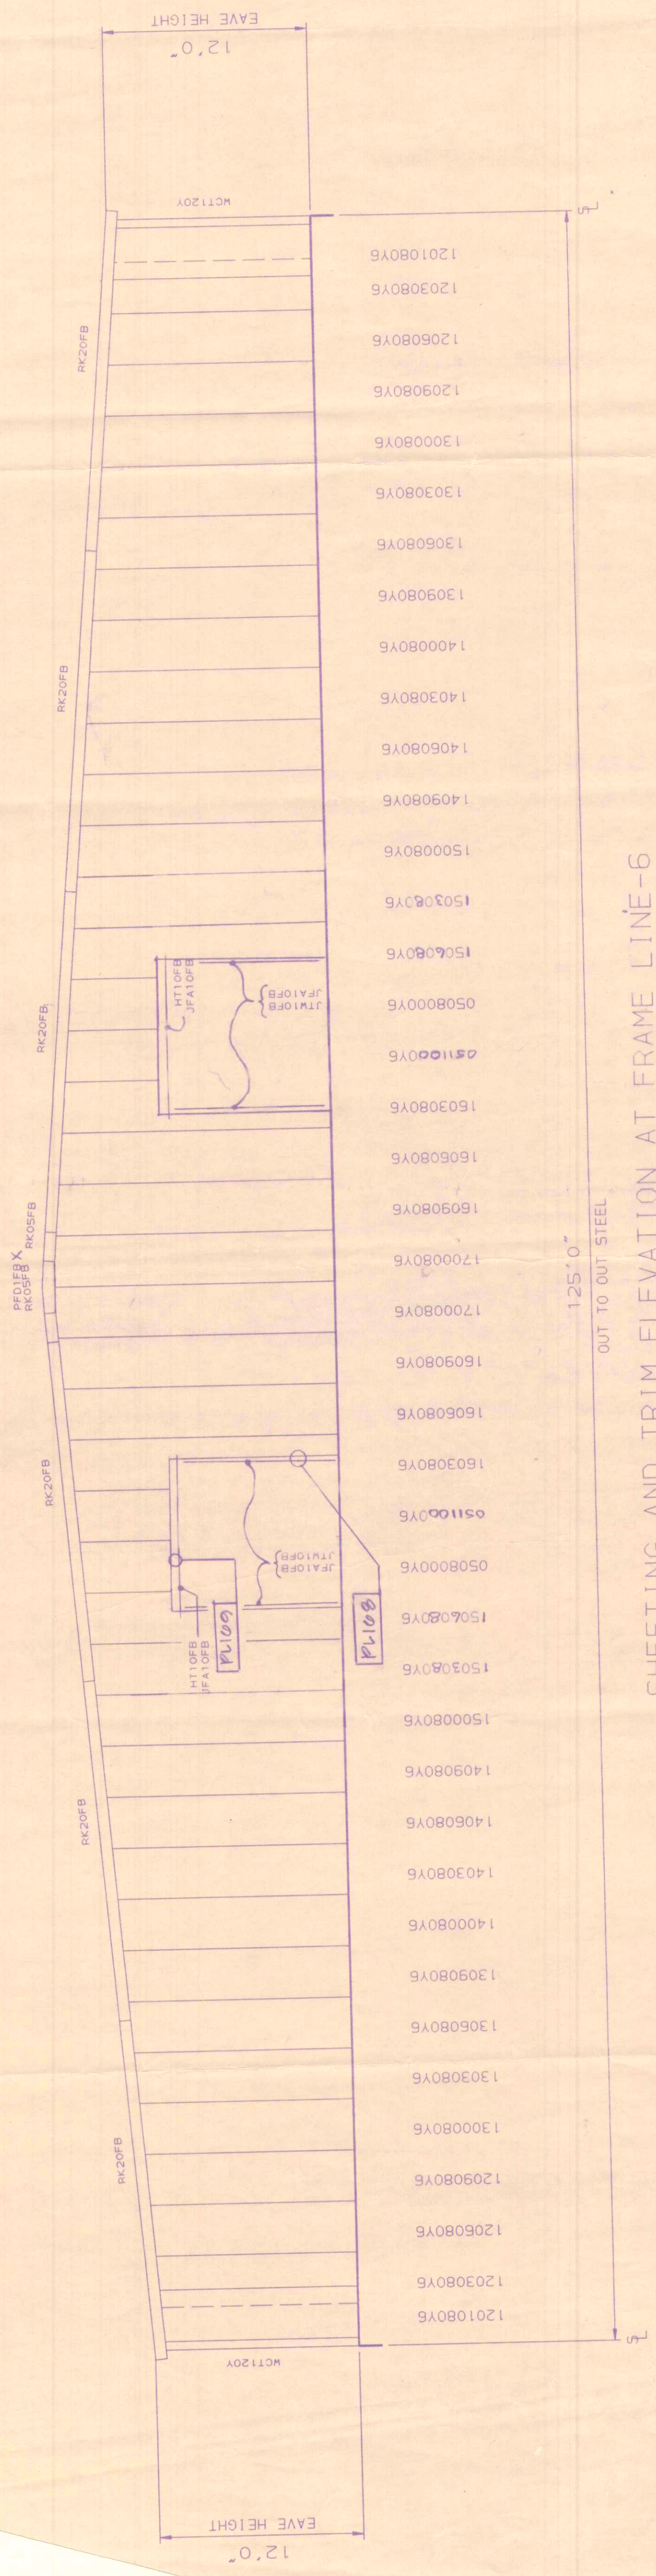

SHEETING AND TRIM ELEVATION AT FRAME LINE-6

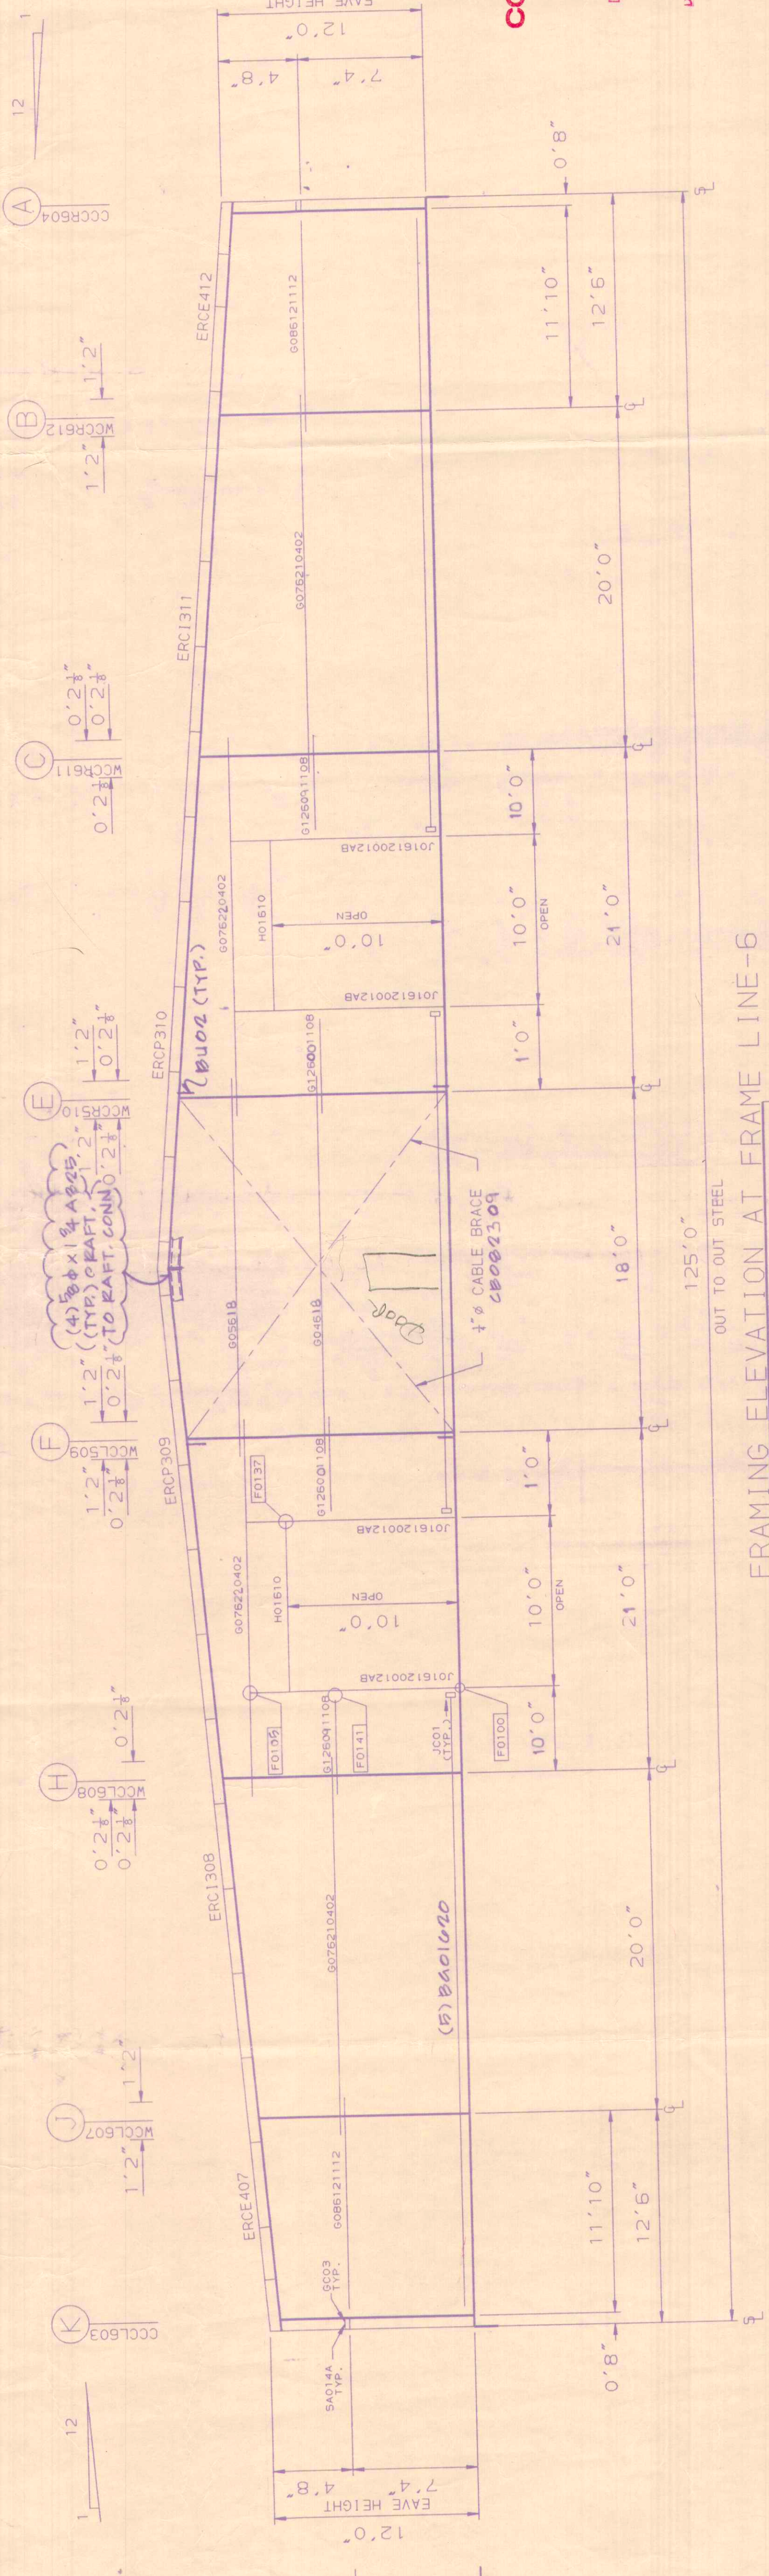

FRAMING ELEVATION AT FRAME LINE-6

FOR
CONSTRUCTION

DRAWING REVISL
FEB 24 1994
Library Review Drawings

GENERAL NOTES:

1. REFER TO BEARING FRAME DETAILS (B.F.) FOR CONNECTION REQUIREMENTS FOR RAFTER TO RAFTER AND RAFTER TO COLUMN.

2. USE 1/2" DIA. X 1" A307 BOLTS FOR ALL GIRTS TO CLIP CONNECTIONS.

3. GIRTS ARE 8" ZEE SHAPED MEMBERS. THE GIRT GAGE IS DENOTED BY THE FOURTH DIGIT OF THE PIECE MARK (EX. 6-16GA. AND 5-15GA.).

4. THE SHAPE OF THE BEARING FRAME RAFTERS, WIND COLUMNS, AND ENDWALL COLUMNS IS DENOTED BY THE THIRD DIGIT OF THE PIECE MARK (EX. 6-8 X4 CEE, D-8 X2 1/2 DOUBLE CEE, 5" B-BUILT-UP MEMBERS AND H-HOT ROLLED MEMBERS.).

5. THE GAGE OF THE BEARING FRAME RAFTERS, WIND COLUMNS, AND ENDWALL COLUMNS IS DENOTED BY THE FIFTH DIGIT OF THE PIECE MARK (EX. 6-16GA. AND 5-15GA.).

6. THE COLOR OF THE WALL PANEL IS DENOTED BY THE SEVENTH AND EIGHTH DIGITS OF THE PIECE MARK (EX. LG=LIGHT GREEN).

7. THE GAGE OF THE WALL PANEL IS DENOTED BY THE NINTH DIGIT OF THE PIECE MARK (EX. 6-26GA. AND 4-24GA.).

8. THE GAGE OF THE DOOR JAMBS AND HEADERS IS DENOTED BY THE FOURTH DIGIT OF THE PIECE MARK (EX. 6-16GA. AND 5-15GA.). DOOR JAMBS AND HEADERS ARE 8 CEE SHAPED MEMBERS.

9. ADEQUATE TEMPORARY BRACING MUST BE PROVIDED BY THE BUILDER TO FIELD CUT AT BACK LAP PANELS AS REQUIRED.

10. BUILDER TO FIELD CUT AT BACK LAP PANELS AS REQUIRED.

11. BUILDER TO FIELD BEVEL ENDWALL PANELS ON SLOPES OF 2:12 AND GREATER.

12. BEGIN SHEETING AT PEAK.

13. ENDWALL RAFTERS WITH FLANGE BRACE CLIPS SHOULD BE ERECTED WITH THE CLIPS TOWARD THE INSIDE OF THE BUILDING.

14. IT MAY BE NECESSARY DURING ERECTION TO MAKE MINOR ADJUSTMENTS AND ALIGNMENTS TO BOTH PURLINS AND GIRTS PRIOR TO INSTALLING SHEETING.

15. DRAWINGS ARE NOT TO SCALE.

REV	DESCRIPTION	BY	DATE
P	PERMIT	GB	12/9/93
A	CONSTR.	W	12.12
A	REVISED CONST	J	12.23
A	REVISED DOOR LOCATIONS		

KIRBY ENGINEER'S SEAL	
CERTIFICATION EXTENDS ONLY FOR THE STRUCTURE SPECIFIED ON KIRBY'S PURCHASE ORDER AS APPLIED TO THE STRUCTURAL COMPONENTS SUPPLIED BY KIRBY BUILDING SYSTEMS, INC., IF ERECTED AS INDICATED.	
DETAIL NO.	
REFERENCE ERECTION DETAILS	

ID NUMBER: 8011	THE LEWR
68	8011

WRIGHT BUILDING SYSTEMS	
TITLE: RIGHT ENDWALL	DATE: 12.12.93
BUILDER: WRIGHT BUILDING SYS.	CRD. BY: D.L.
CUSTOMER: SINGLETON ENTERPRISES	DATE: 12/26/93
LOCATION: LEBANON, TN.	DWG. NO.: E.0