


(K)

(A)

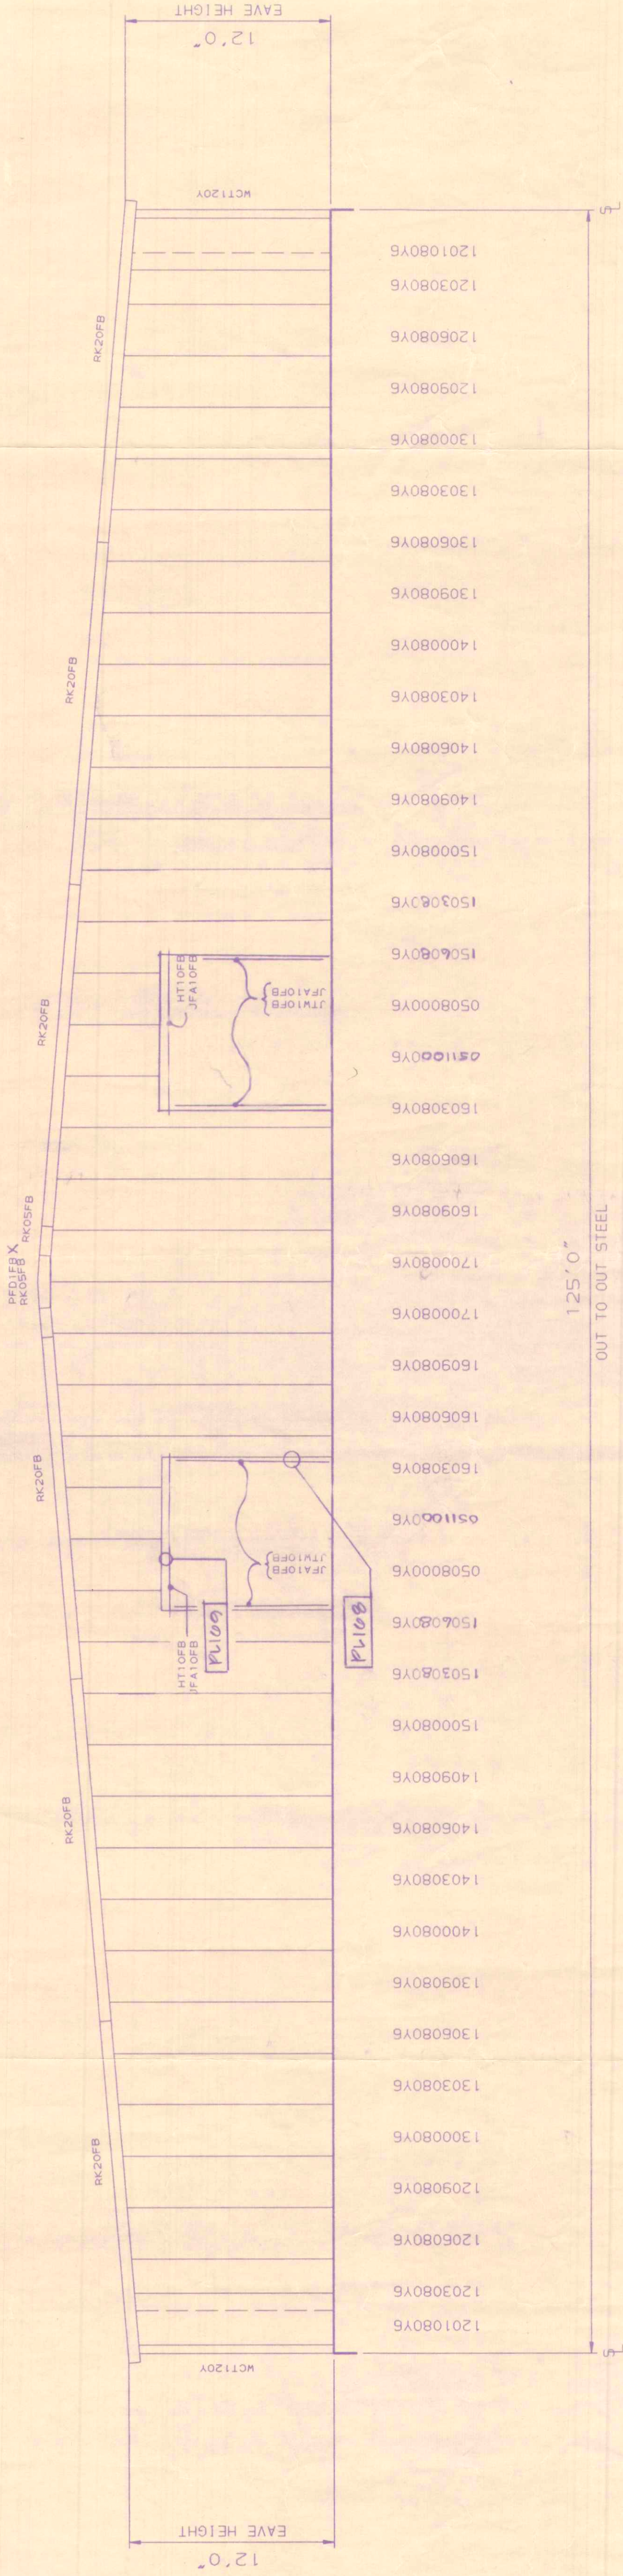

SHEETING AND TRIM ELEVATION AT FRAME LINE-6

(H) (K) (A) (C)

12

(K)

(J)

(H)

(F)


(E)

(C)

(B)

(A)

12

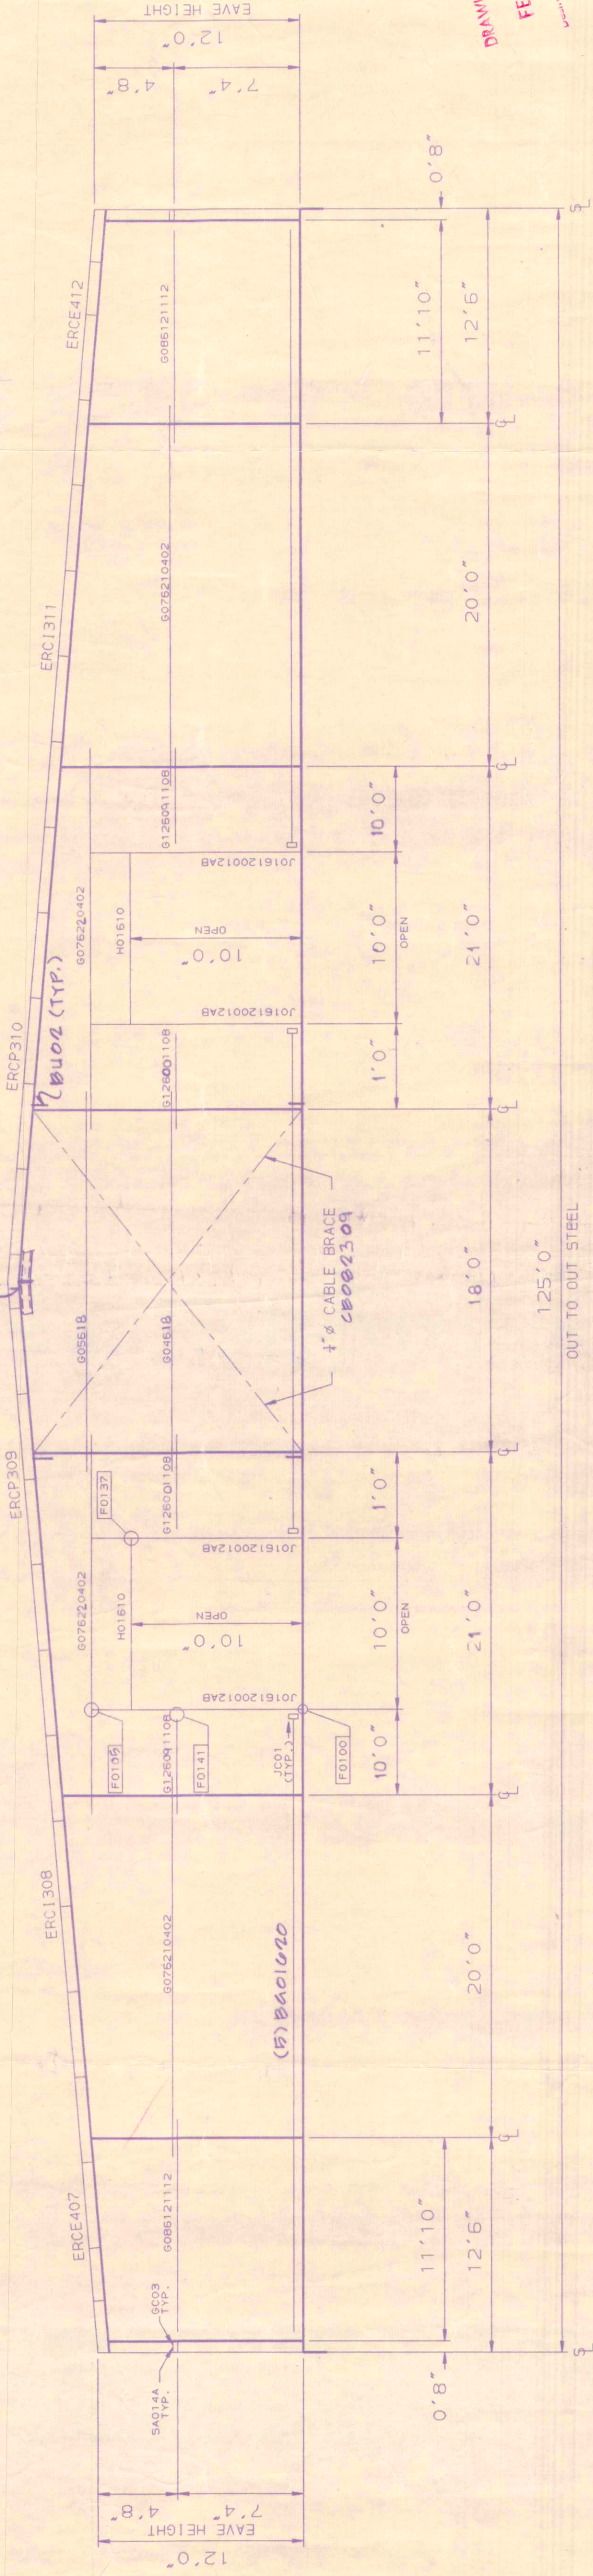

FRAMING ELEVATION AT FRAME LINE-6

GENERAL NOTES:

1. REFER TO BEARING FRAME DETAILS (BF) FOR CONNECTION REQUIREMENTS FOR RAFTER TO RAFTER AND RAFTER TO COLUMN.
2. USE 3" DIA. X 1" A307 BOLTS FOR ALL GIRTS TO CLIP CONNECTIONS.
3. GIRTS ARE 8" ZEE SHAPED MEMBERS. THE GIRT GAGE IS DENOTED BY THE FOURTH DIGIT OF THE PIECE MARK (EX. 5=16GA.).
4. THE SHAPE OF THE BEARING FRAME RAFTERS, WIND COLUMNS, AND WIND COLUMNS IS DENOTED BY THE FIFTH DIGIT OF THE PIECE MARK (EX. 6=16GA. AND 4=24GA.).
5. THE GAGE OF THE BEARING FRAME RAFTERS, WIND COLUMNS, AND CORNER COLUMNS IS DENOTED BY THE FIFTH DIGIT OF THE PIECE MARK (EX. 5=16GA. AND 4=24GA.).
6. THE COLOR OF THE WALL PANEL IS DENOTED BY THE SEVENTH AND EIGHTH DIGITS OF THE PIECE MARK (EX. 16=LIGHT GREEN).
7. THE GAGE OF THE WALL PANEL IS DENOTED BY THE NINTH DIGIT OF THE PIECE MARK (EX. 6=26GA. AND 4=24GA.).
8. THE GAGE OF THE DOOR JAMBS AND HEADERS IS DENOTED BY THE FOURTH DIGIT OF THE PIECE MARK (EX. 6=16GA. AND 4=24GA.).
9. ADEQUATE TEMPORARY BRACING MUST BE PROVIDED BY THE ERECTOR DURING THE ERECTION OF THE BUILDING.
10. BUILDER TO FIELD CUT AT BACK LAP PANELS AS REQUIRED.
11. BUILDER TO FIELD BEVEL ENDWALL PANELS ON SLOPES OF 2:12 AND GREATER.
12. BEGIN SHEETING AT PEAK.
13. ENDWALL RAFTERS WITH FLANGE BRACE CLIPS SHOULD BE ERECTED WITH THE CLIPS TOWARD THE INSIDE OF THE BUILDING.
14. IT MAY BE NECESSARY DURING ERECTION TO MAKE MINOR ADJUSTMENTS AND ALIGNMENTS TO BOTH PURLINS AND GIRTS PRIOR TO INSTALLING SHEETING.
15. DRAWINGS ARE NOT TO SCALE.

KIRBY ENGINEER'S SEAL

DETAIL KEY	REV	DESCRIPTION	BY	DATE
DETAIL NO.	P	PERMIT	GB	12/9/93
REFERENCE ERECTION DETAILS	O	CONST.	W	12/12
	A	REVISED CONST. JEM 2.22		
		REVISED DOOR LOCATIONS		
		TITLE: RIGHT ENDWALL		
		BUILDER: WRIGHT BUILDING SYS.		
		CUSTOMER: SINGLETON ENTERPRISES		
		LOCATION: LEBANON, TN.		
		DATE: 12/12/93		
		DWG. NO: E-6 OF 6		

WRIGHT
BUILDING SYSTEMS
DRN. BY: M. HAZLEY
DATE: 12-12-93
CKD. BY: D.L.C.
DATE: 12/12/93
JOB NO: 8011MB-EWR

DRAWING REVISED
FEB 24, 1994
BY: M. HAZLEY

FOR
CONSTRUCTION